


12/0719/FUL

RECEIVED
10 JUN 2012
PLANNING

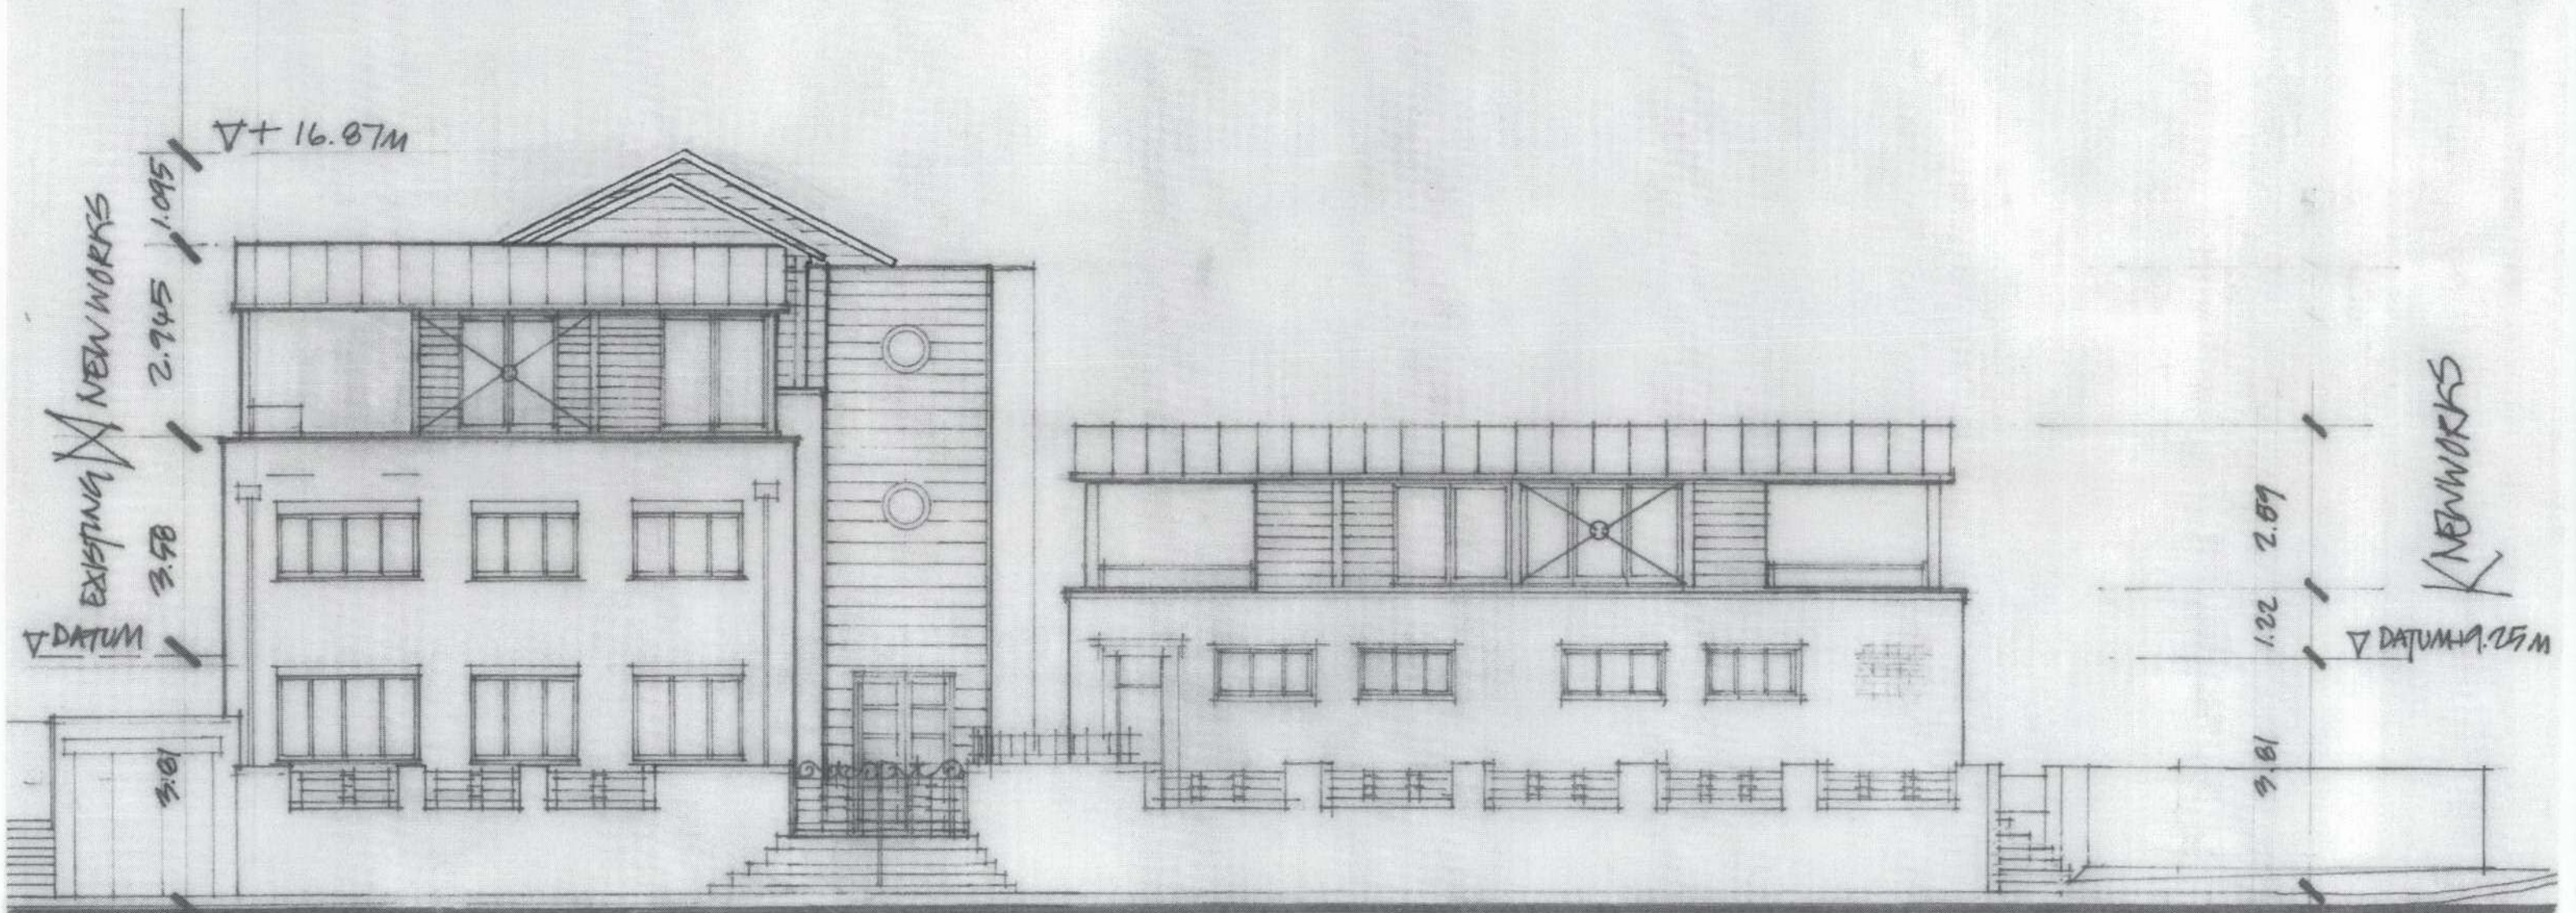

0 10M
SCALE APPROX 1:100 @ A3 NTS

Rev B Pitch roof added April 2012

TWICKENHAM POOL SITE PROPOSAL for REFURBISHMENT + ADDITIONAL ACCOMMODATION to CAFÉ BUILDING & BATHHOUSE ELEVATION TO EMBANKMENT Dwg TRP 33 REV B 02/2012

North Starman Digital BtP