


12/0719/FUL

RECEIVED

10 JUN 2012

PLANNING

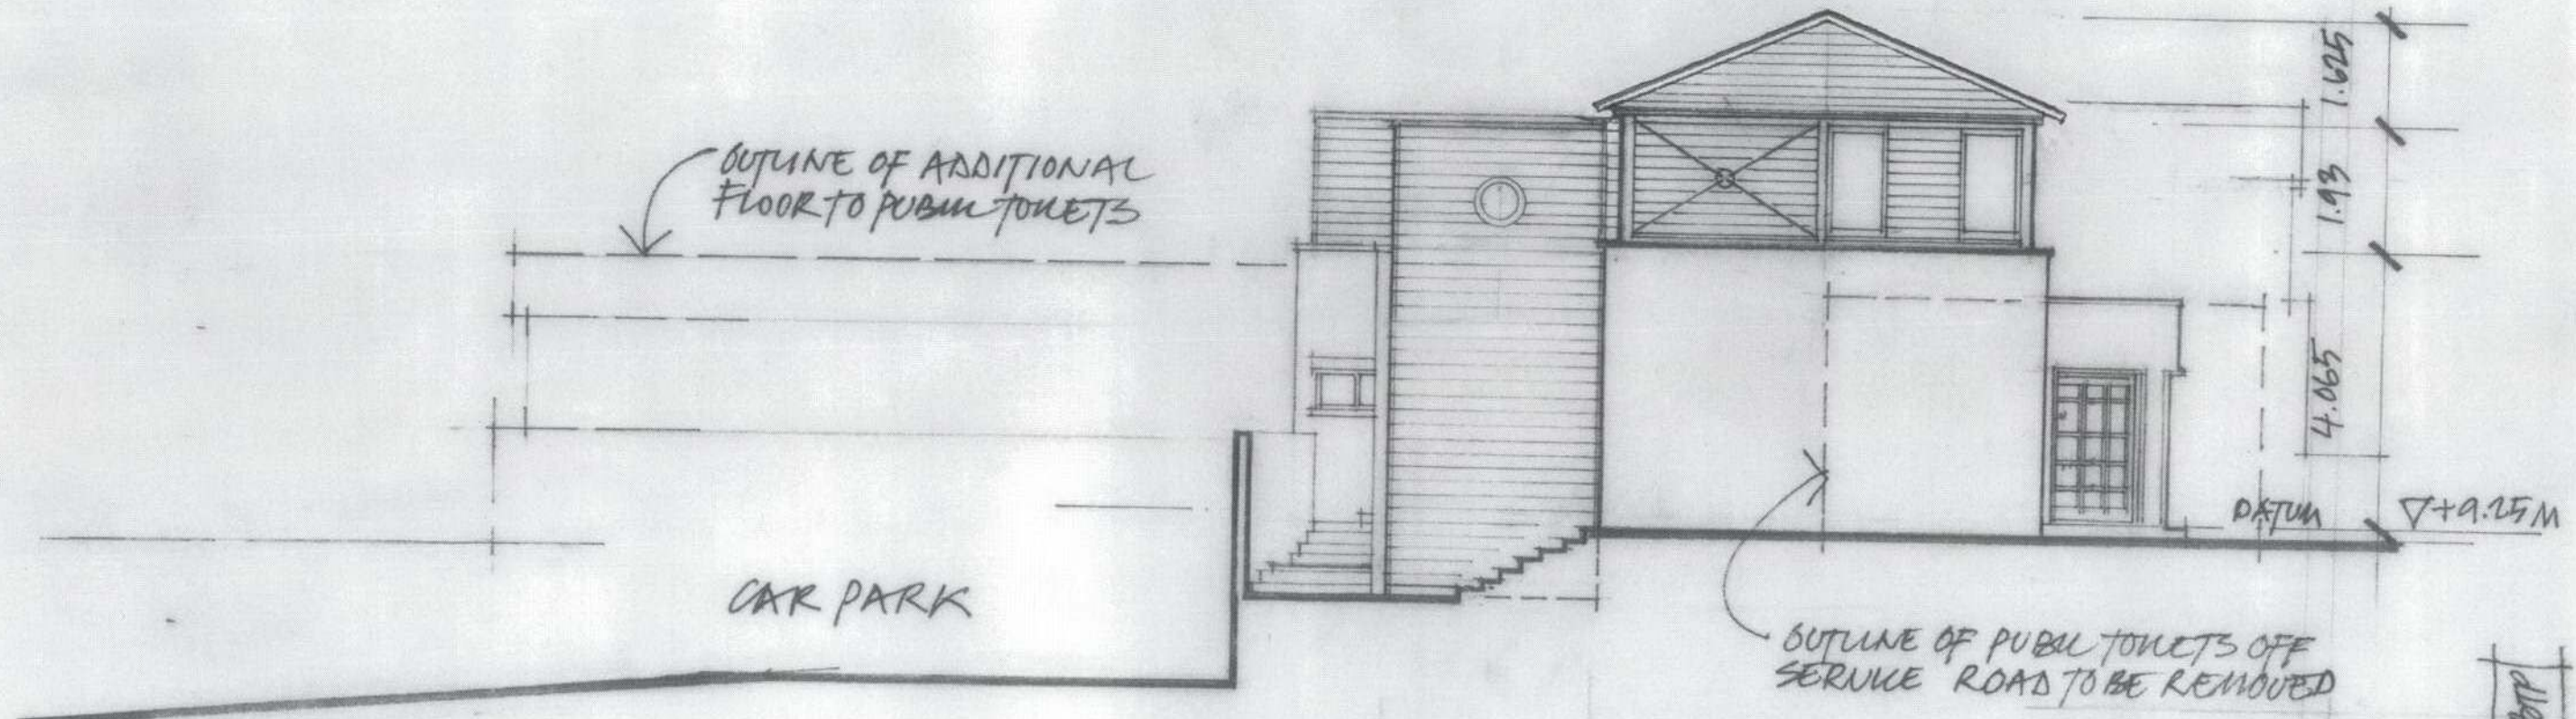

CAR PARK

OUTLINE OF PUB/TOWETS OFF SERVICE ROAD TO BE REMOVED

DATUM $\nabla +9.25M$

10M APPROX
SCALE 1:100 @ A3 NYS

Rev B - Pitch roof added.

TWICKENHAM POOL SITE
PROPOSALS FOR REFURBISHMENT +
ADDITIONAL ACCOMMODATION TO
CAFÉ BUILDING & BATH HOUSE
ELEVATION TO SERVICE ROAD
DRG TRP 35 REV B 03/2012

Martin Stearnum Dip Arch BPP