



13/2270/102




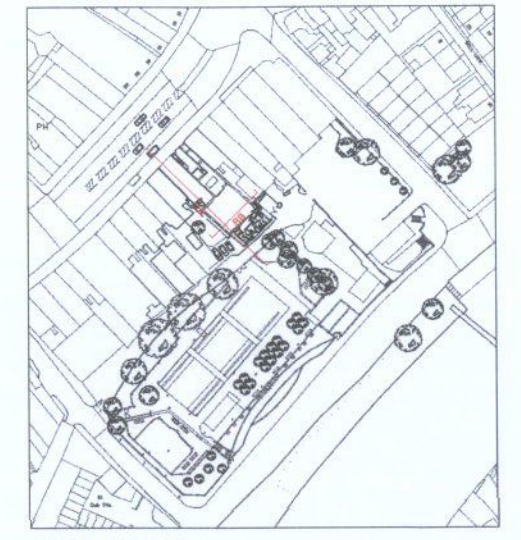


THIS DRAWING IS COPYRIGHT

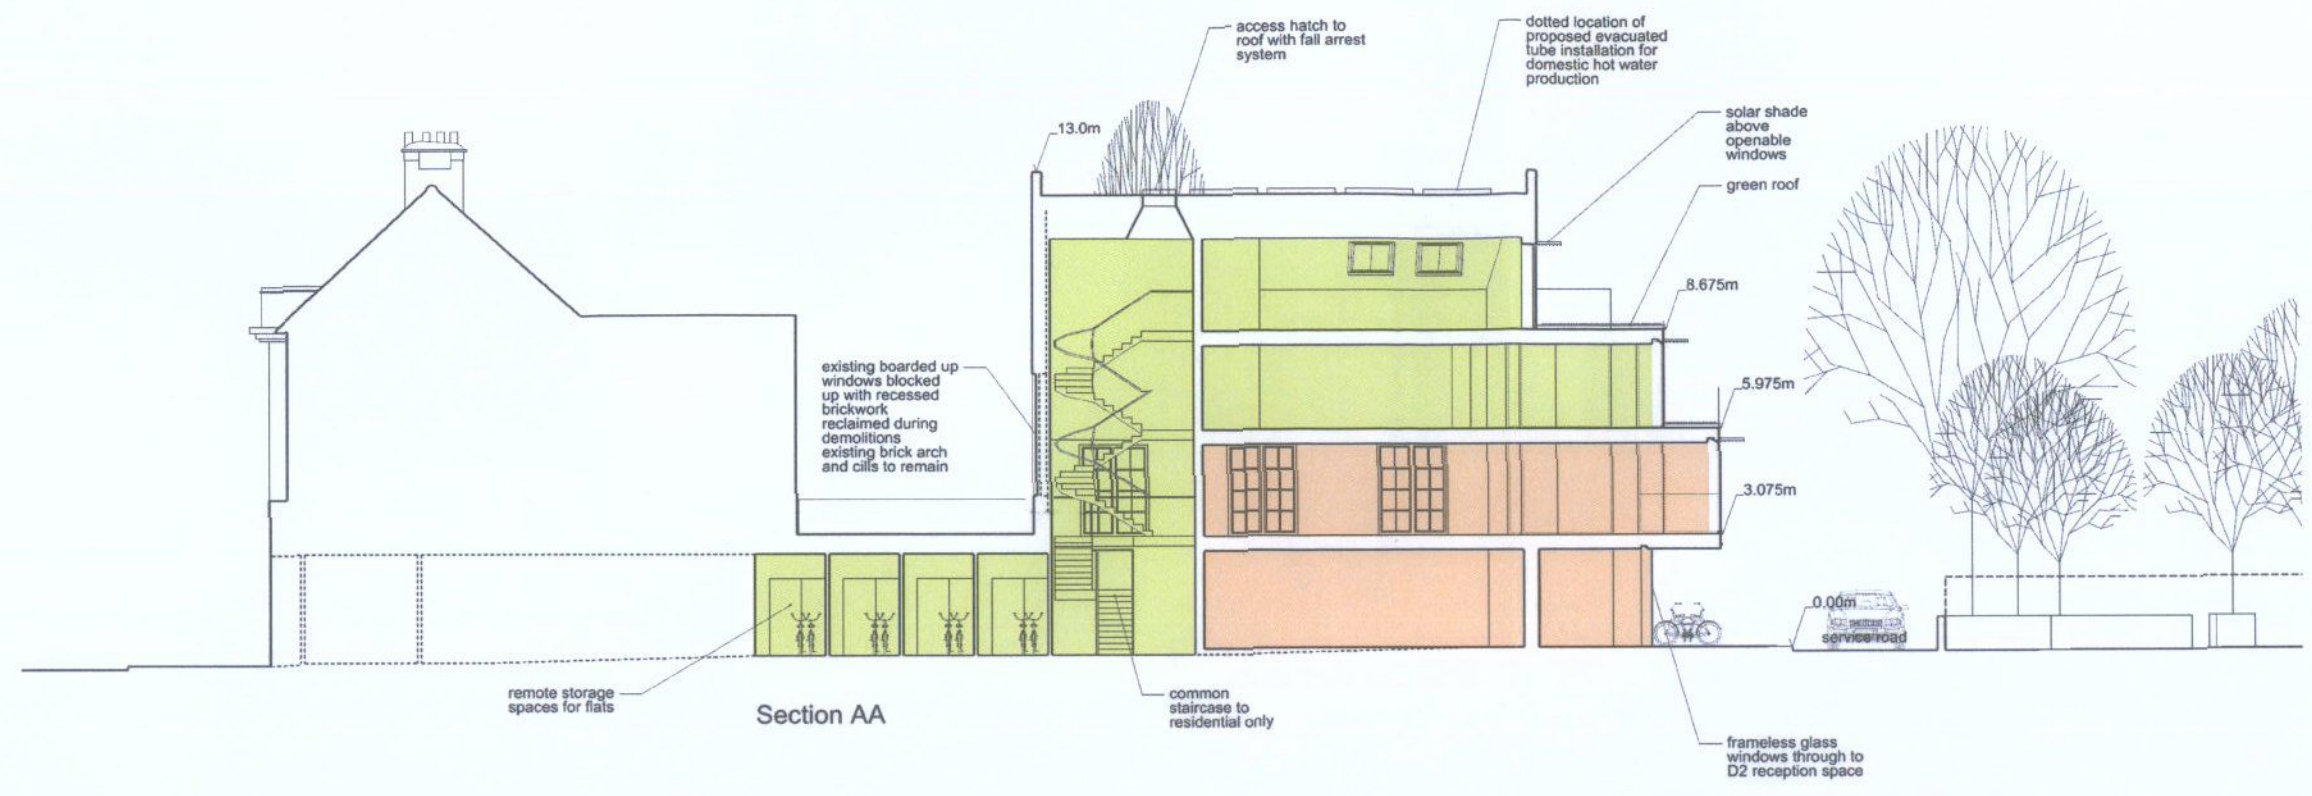

LOCATION PLAN 1:1250

- PROPOSED D2
- PROPOSED C3
- SHARED ACCESS

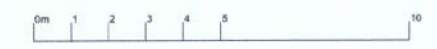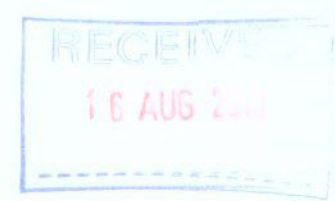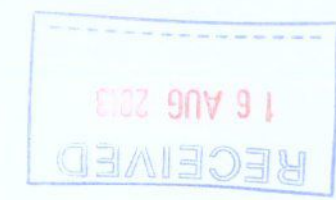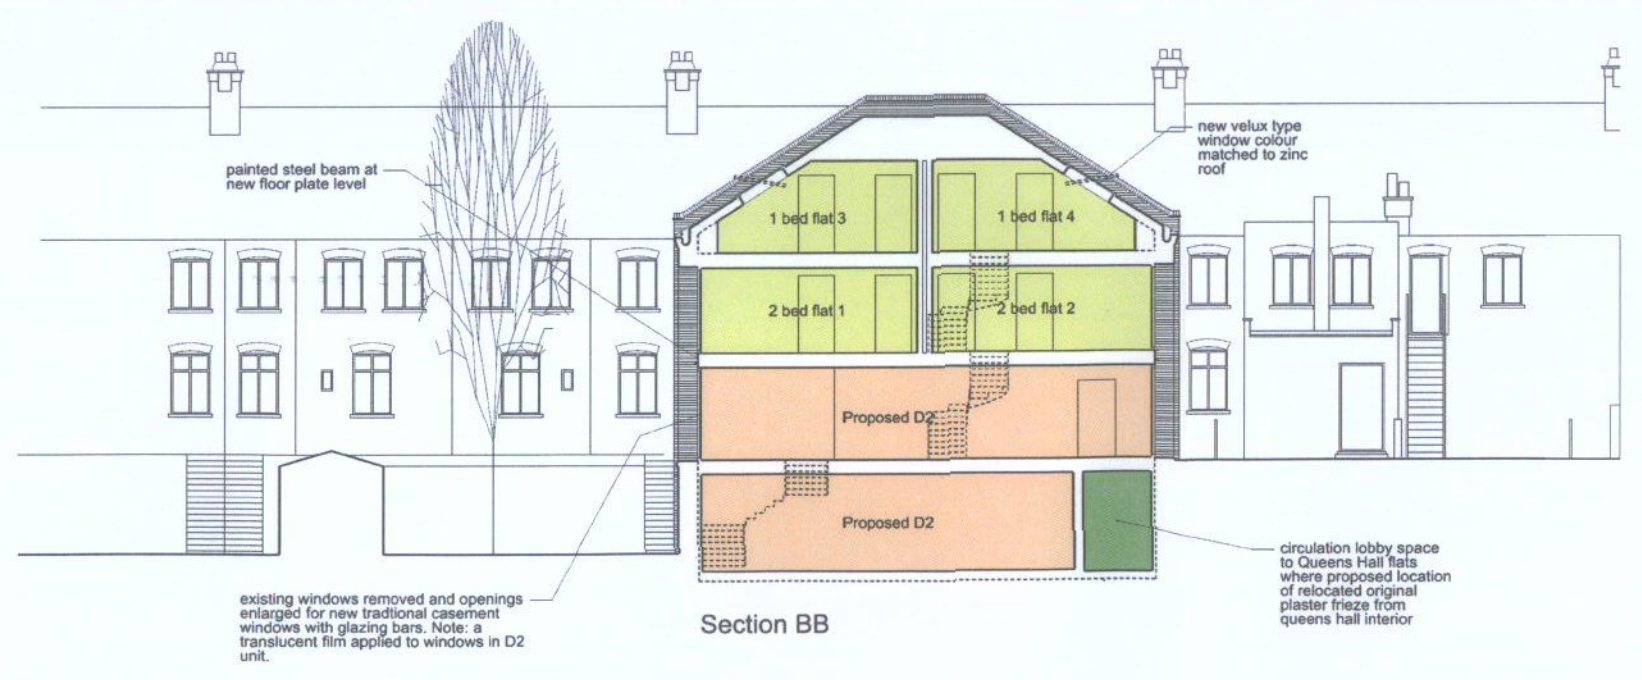

Rev	Date	Drawn	Auth	Details

**PLANNING APPLICATION**



Project: QUEENS HALL, TWICKENHAM  
 Client: F&C REIT Asset Management  
 Title: PROPOSED - SECTIONS  
 Date: APRIL 2013  
 Project No: 2686\_A\_301

Zone:  
Level:  
Drawn: JR  
Auth: IW  
Scale: 1:100 @ A1  
1:200 @ A3