


PROPOSALS FOR TOWEL
BLOCK WITH DRAWN
JAN 2014.

EXISTING
CAR PARK

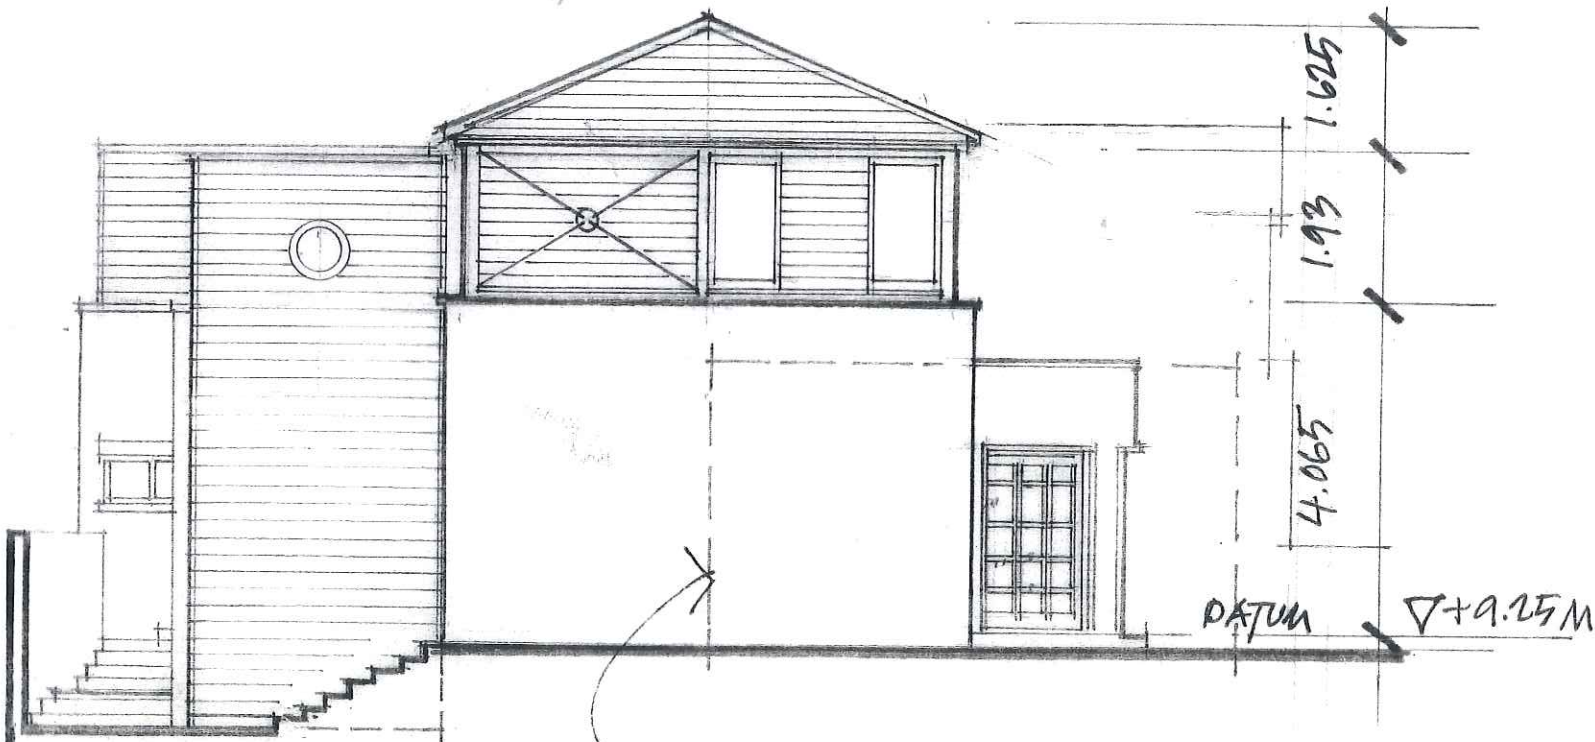

OUTLINE OF PUBLIC TOWELS OFF
SERVICE ROAD TO BE REMOVED

10M APPROX
SCALE 1:100 @ A3 NTS

TWICKENHAM POOL SITE
PROPOSALS FOR REFURBISHMENT +
ADDITIONAL ACCOMMODATION TO
CAFÉ BUILDING & BATH HOUSE
ELEVATION TO SERVICE ROAD
DRG TRP 35 REV C 02/2014

Martin Stearnham Dip Arch BPP