


When Scaled correctly the bar measures 100mm.


PLANNING

This drawing is the copyright of Quantum Group and may not be copied/reproduced or altered in anyway without written authority.
 Do Not Scale. Use figure dimensions.
 Check all dimensions on site before work proceeds, report discrepancies to Architect.
 If In Doubt Ask!!

NOTES:

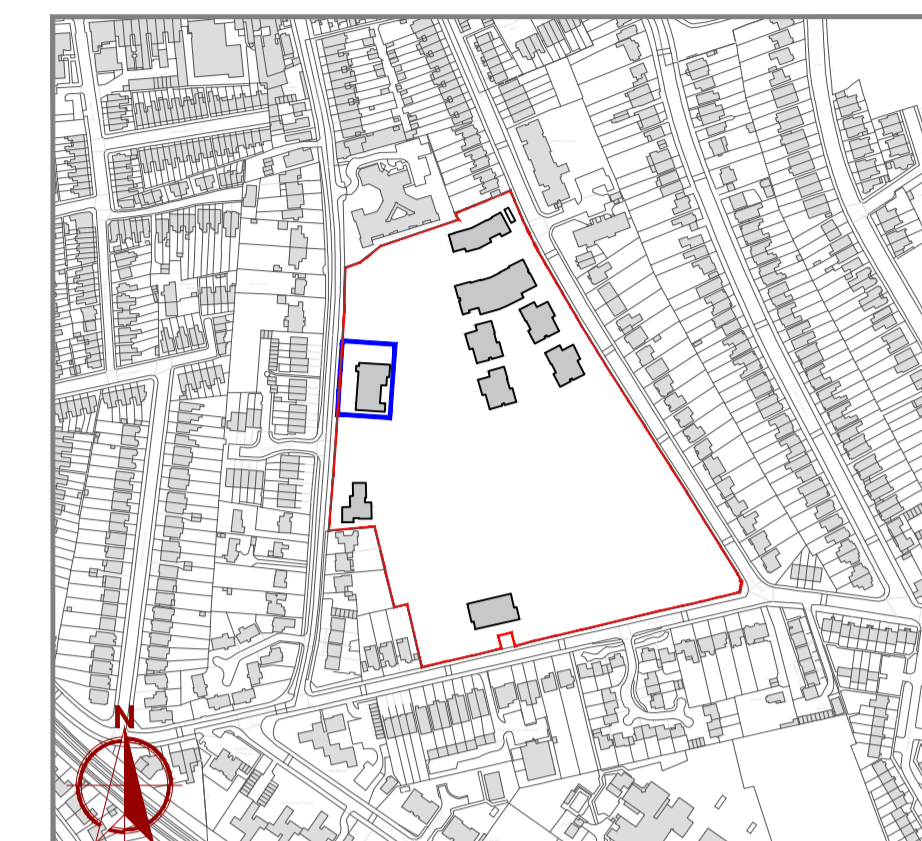

Location Plan - 1:5000

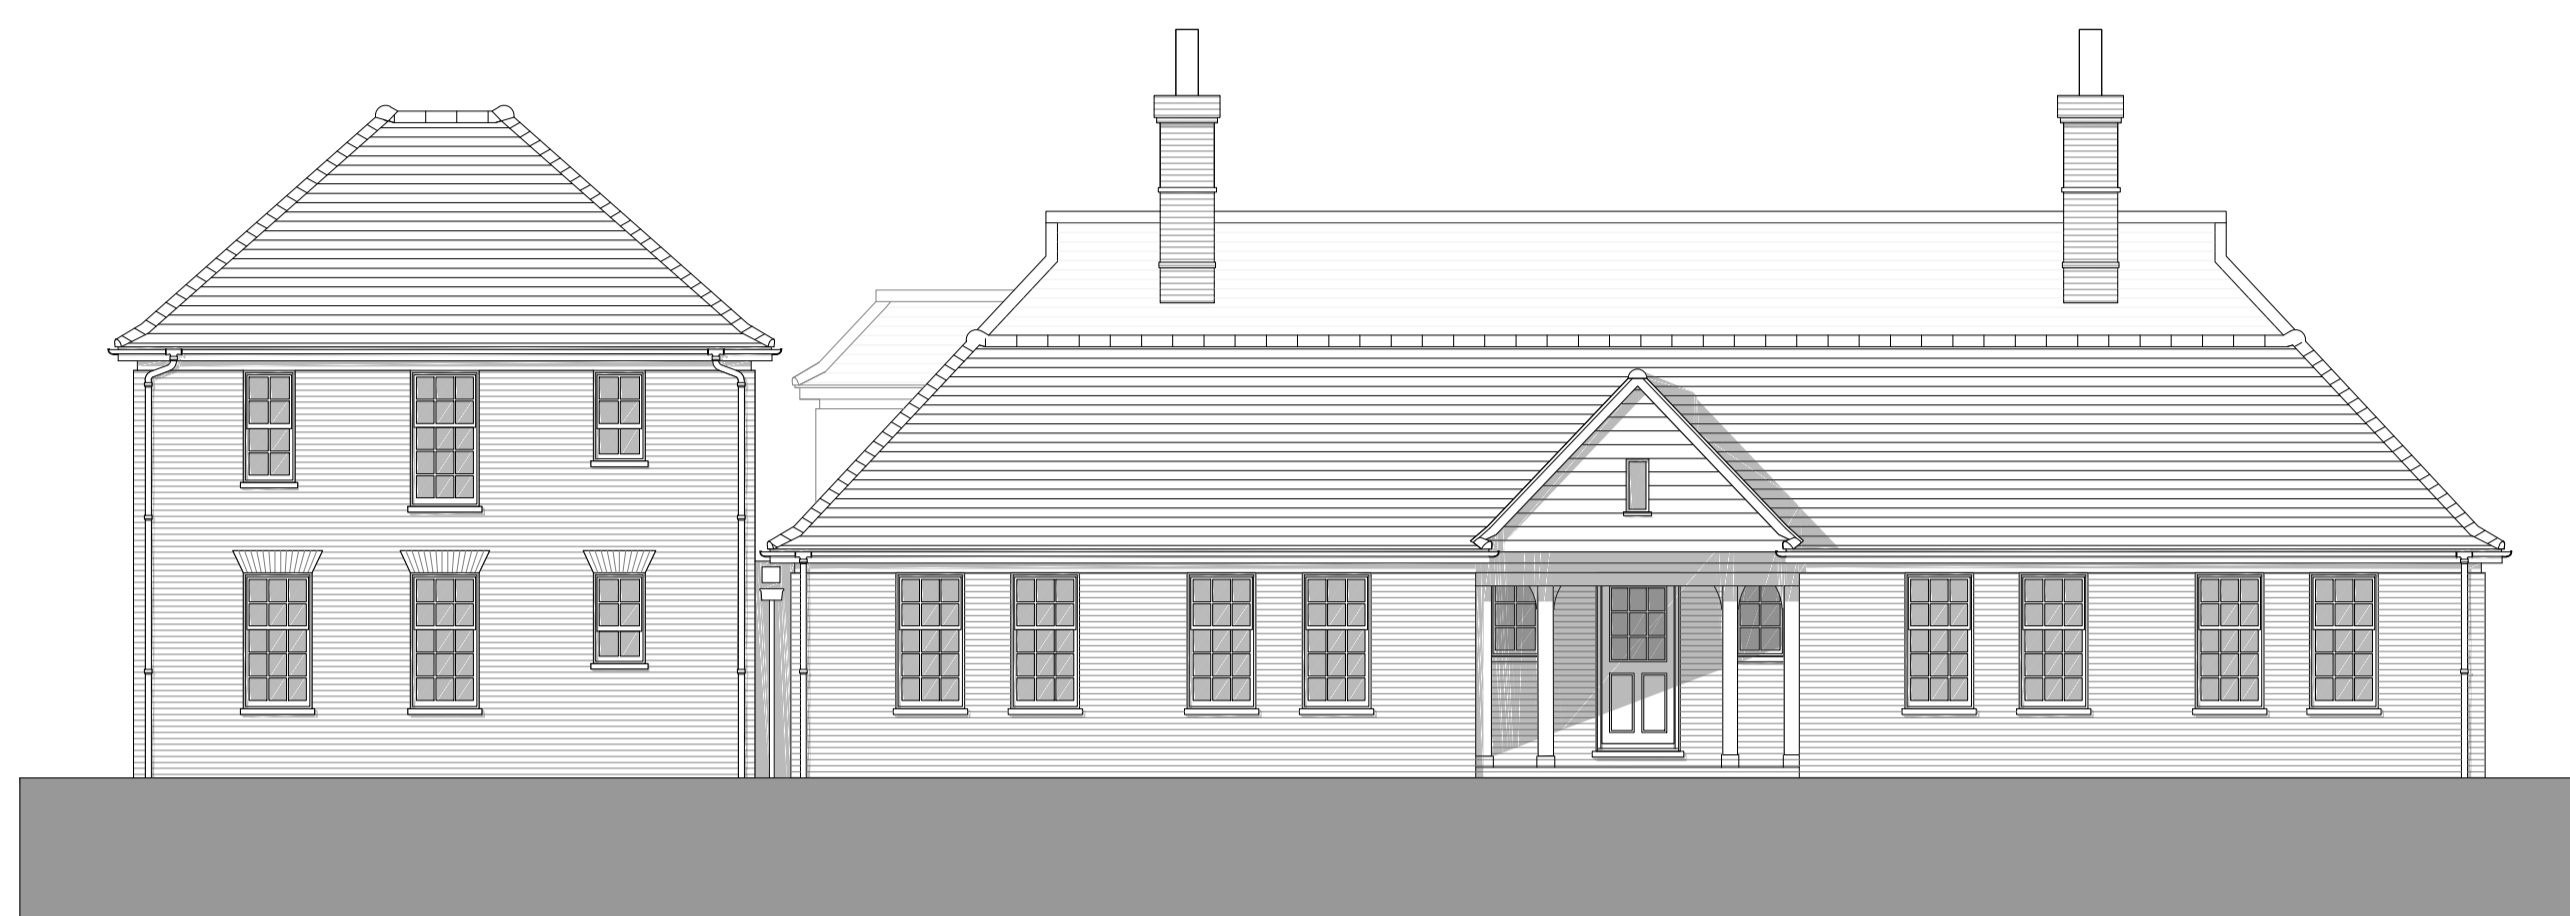

Proposed West (Front) Elevation
 Scale 1:100



Proposed South (Side) Elevation
 Scale 1:100



Proposed East (Rear) Elevation
 Scale 1:100



Proposed North (Side) Elevation
 Scale 1:100

Rev	Date	Description	Initials



Quantum House, 170 Charminster Road, Charminster, Bournemouth, BH8 9RL.
 Email: info@quantumhomes.co.uk | Web: www.quantumhomes.co.uk
 Tel: 01202 531635 | Fax: 01202 531650

Project:
**Former Imperial College
 Private Ground, Udney Park
 Road, Teddington**

Drawing Title:
**Plot B - Existing Pavilion
 Proposed Elevations**

Discipline:
ARCHITECTURAL

Drawn by: JC Checked by: SH
 Scale: 1:100@A1 Date: Aug 2017

Drawing Number: **900-P407** Revision:

