


1st Floor Plan



Grd Floor Plan 1:50 at A3

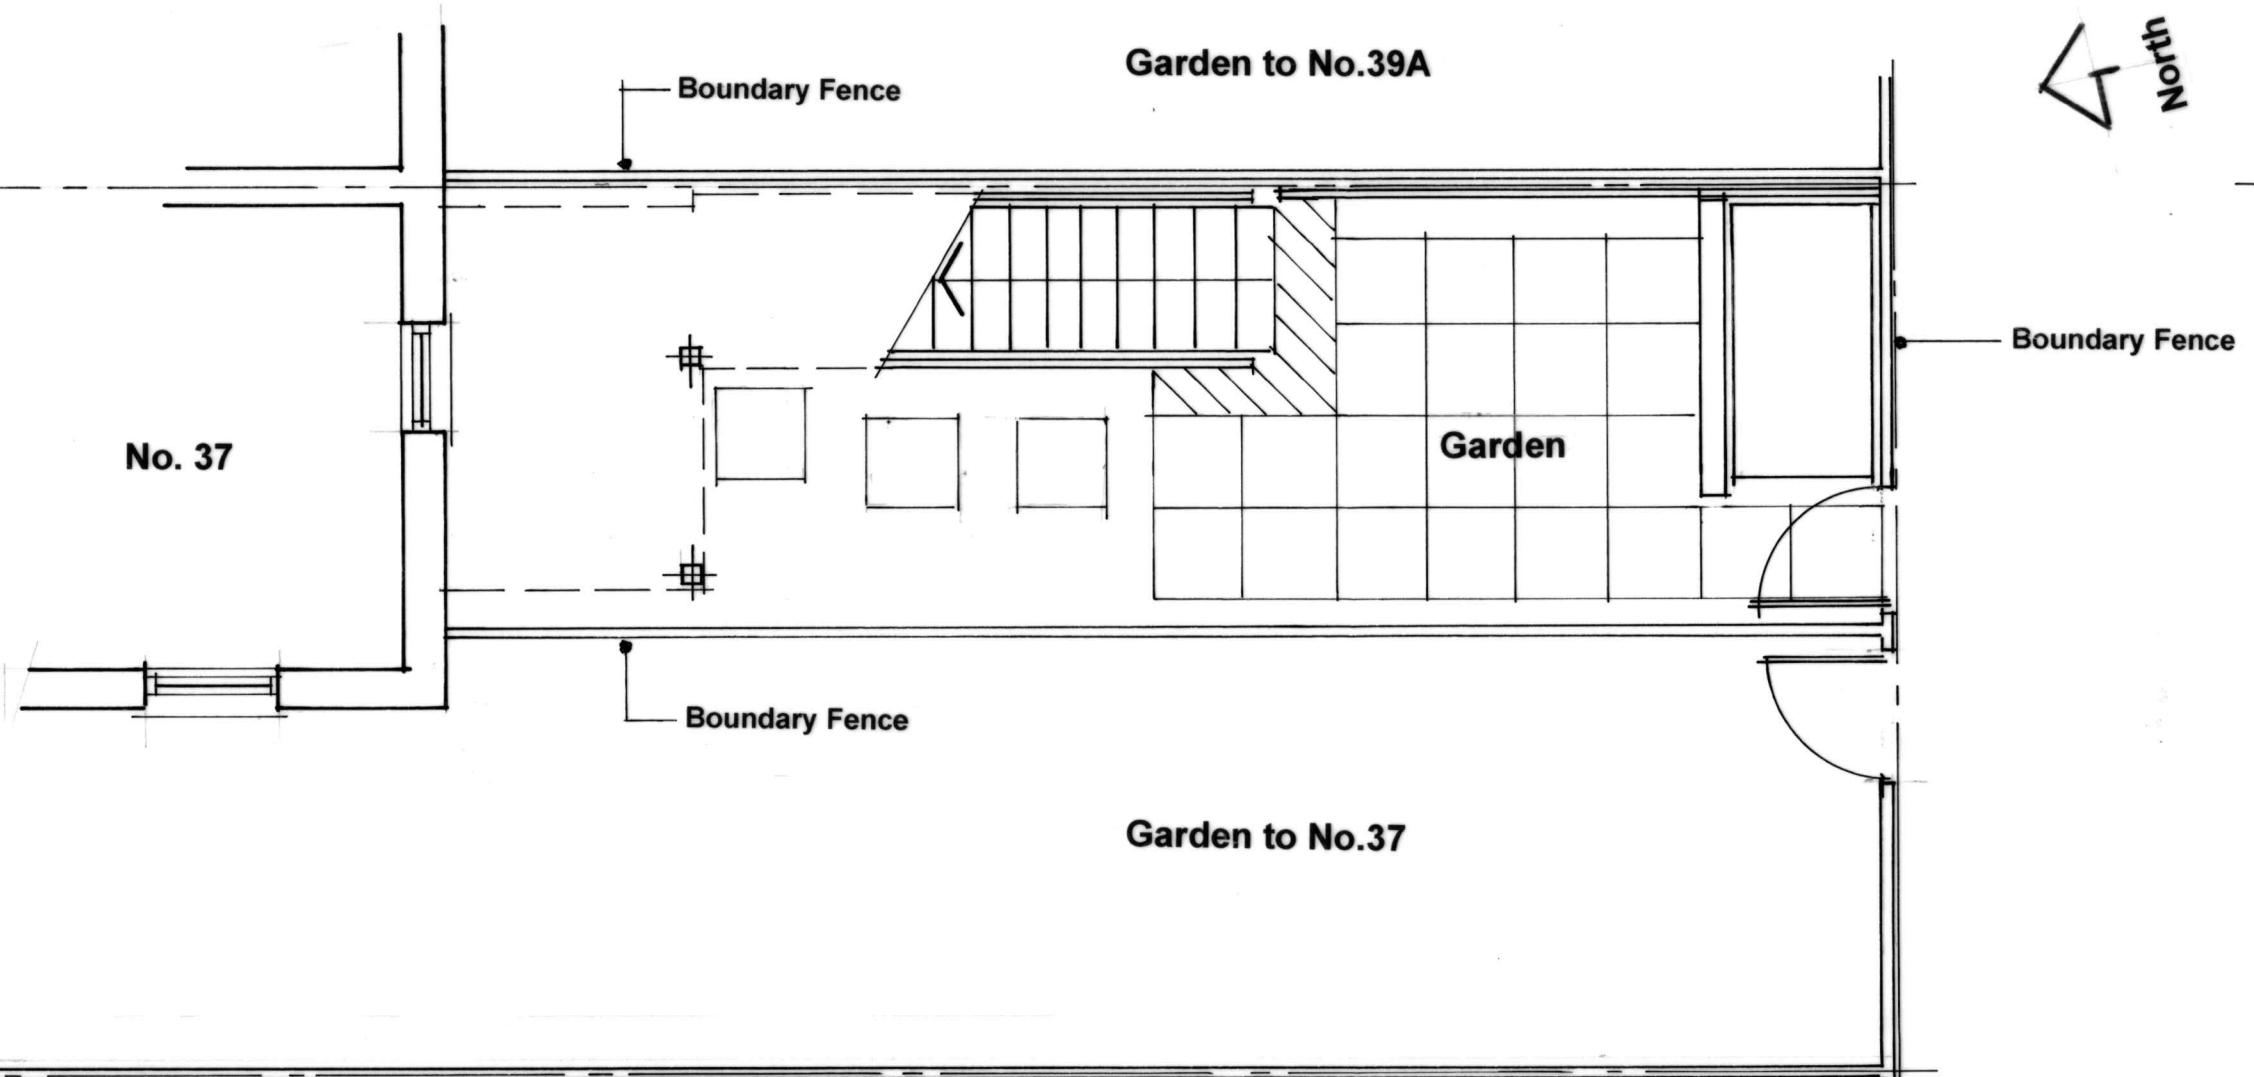

Revisions

JRP Associates Architects
 office@jrpassociates.co.uk www.jrpassociates.co.uk
 t. 020 8892 1699

Drg

88/02/101