


- material key:
- 1 metal framed cladding panel with back-illuminated tensile fabric
 - 2 metal framed canopy with back-illuminated tensile fabric
 - 3 recycled composite decking
 - 4 painted metal railing to match existing
 - 5 metal framed glazing
 - 6 metal framed glazed door
 - 7 metal faced door
 - 8 PV panels
 - 9 metal sheffield stand
 - 10 4m high lamp post
 - 11 low level lighting bollard

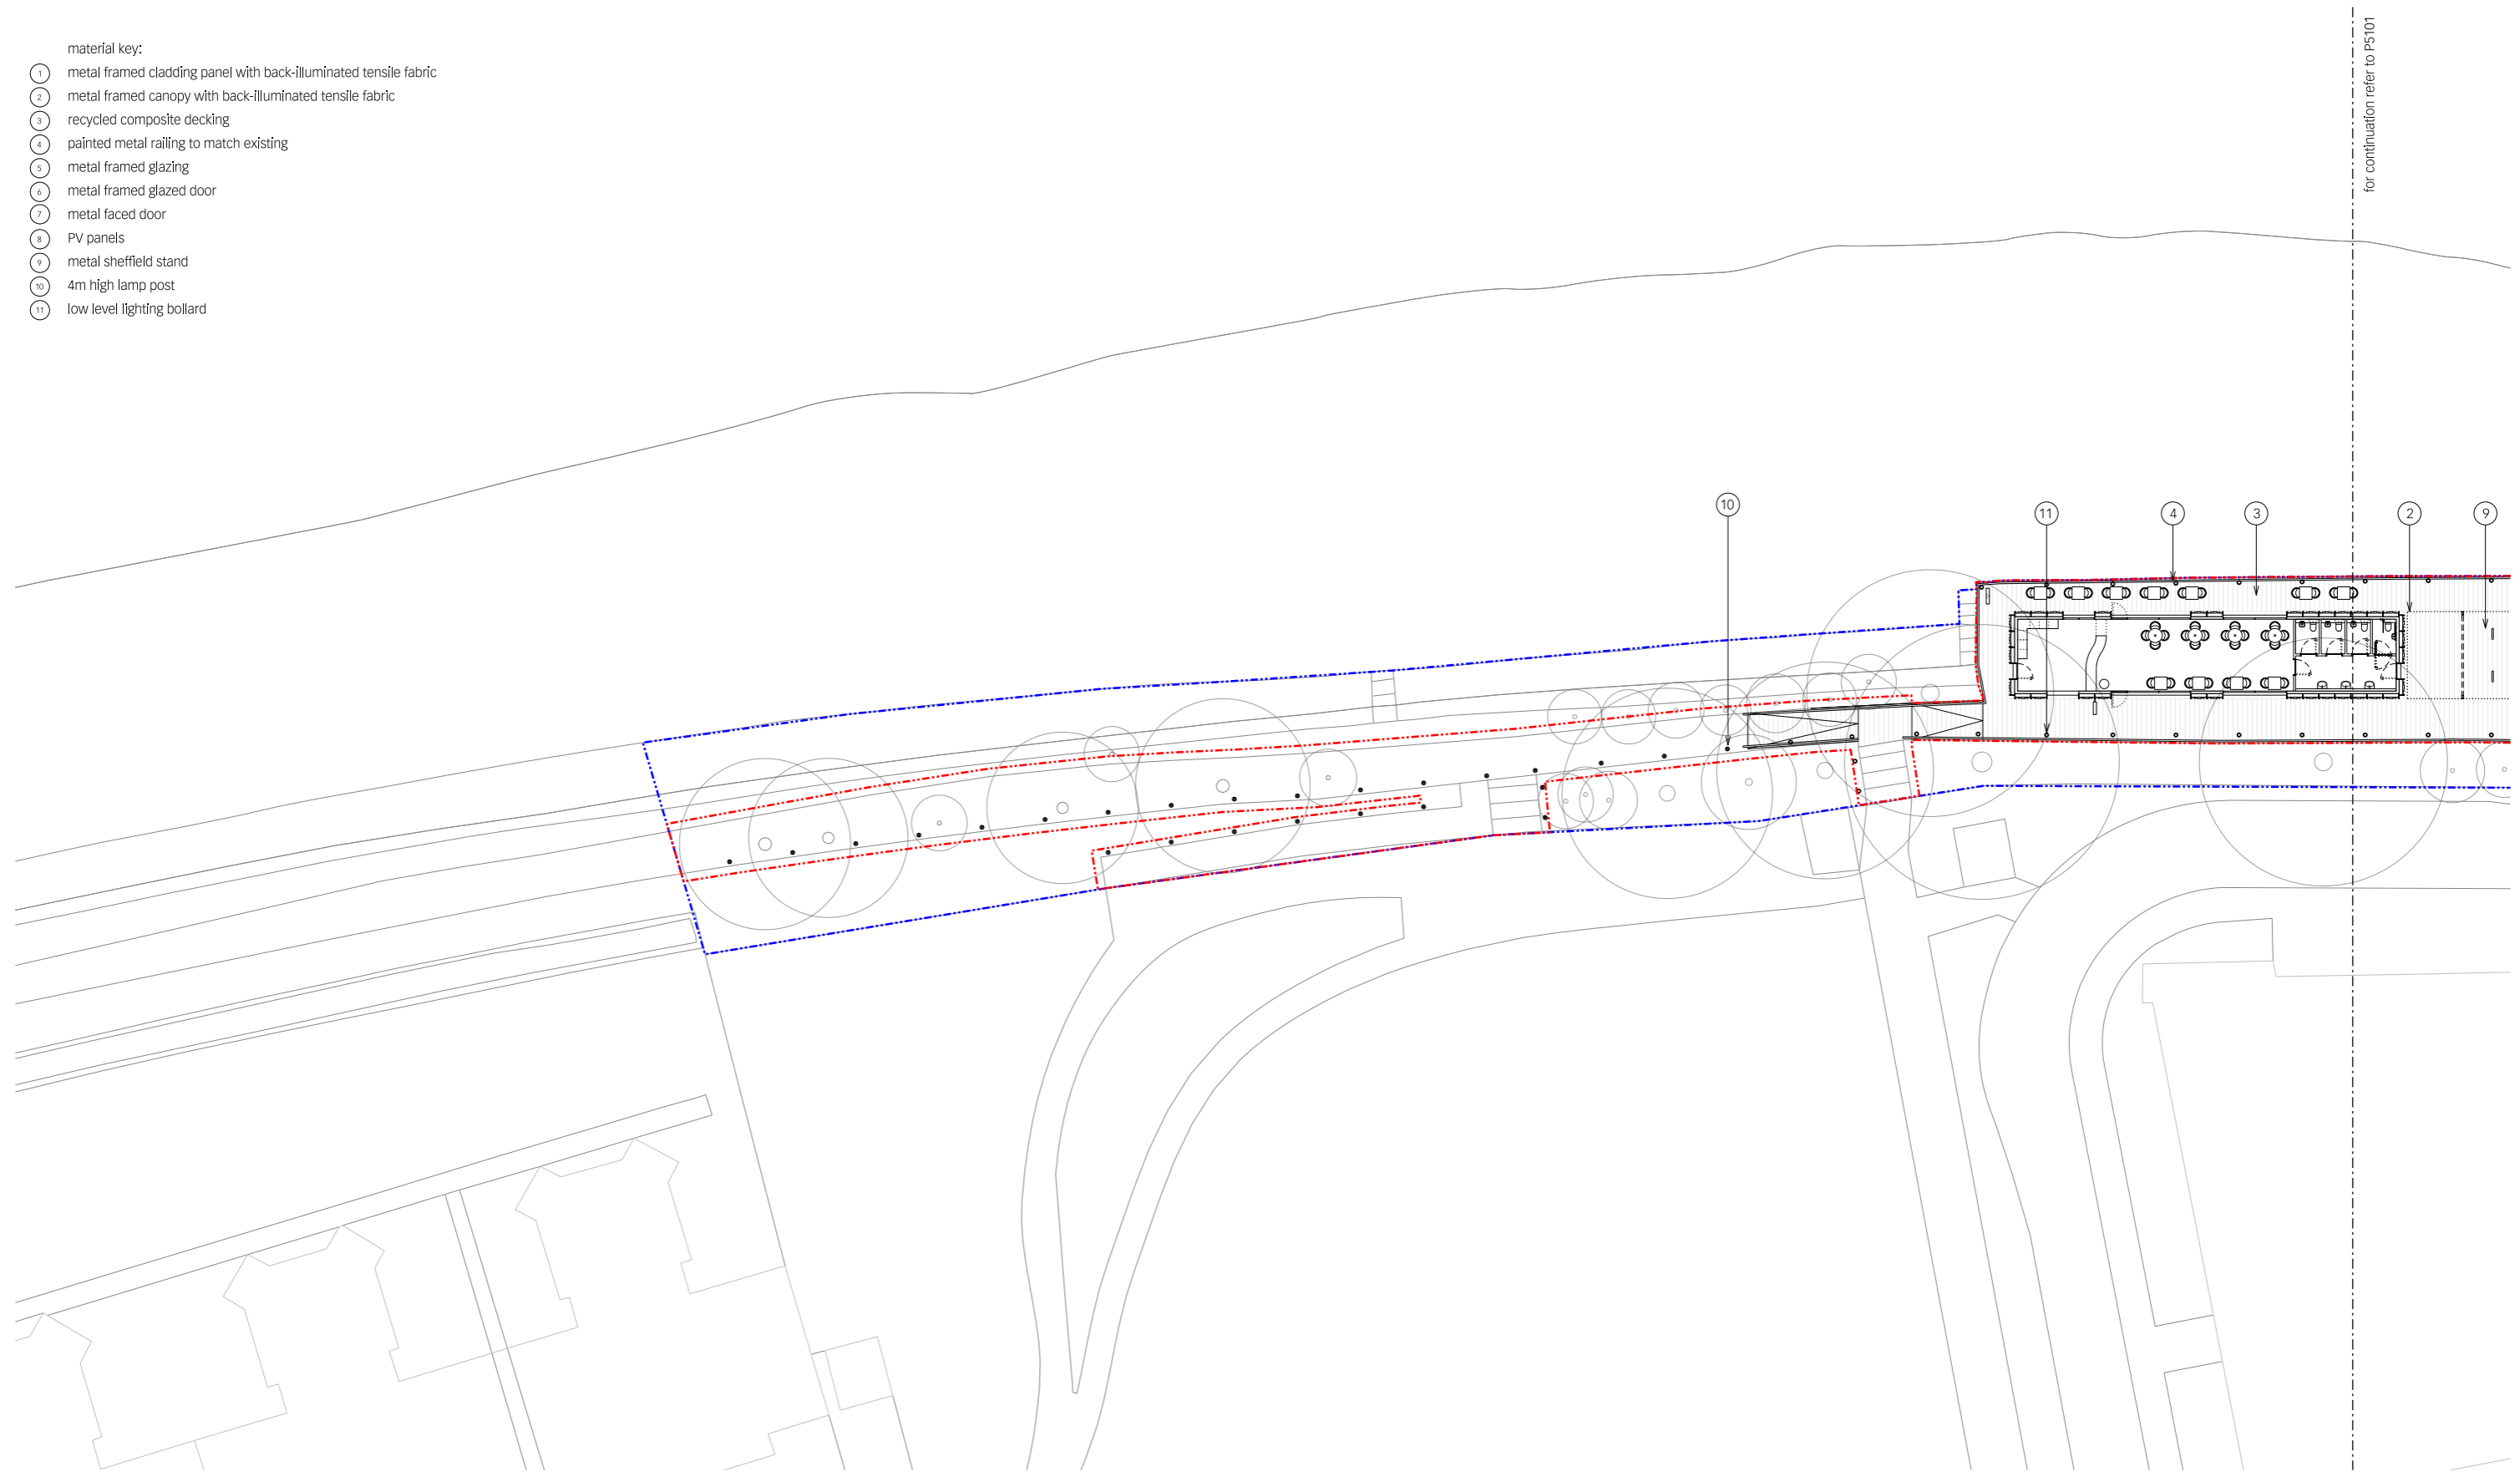

rev date by revisions

A	21.12.20	PF	Access ramp updated. Recessed floor lighting replaced with lighting bollards. Lighting bollards to the footpath replaced with 4m high lamp posts
B	15.01.21	PF	Access ramp updated.
C	18.01.21	PF	Material key updated

key plan

notes

- Recessed spot light
- ⊗ Low level bollard light
- Ownership boundary
- Development boundary

architect

Lifschutz Davidson Sandilands
 Island Studios, 22 St. Peter's Square, London W6 9NW T +44 (0)20 8600 4800 mail@lds-uk.com

project

Harrods Wharf Proposed lighting plan 01

client	scale at A1	scale at A3	drawn	date
Jamie Waller	1:200	1:400	RF	10.20

job no.	drawing	rev.
1178	P5100	C