


River Thames

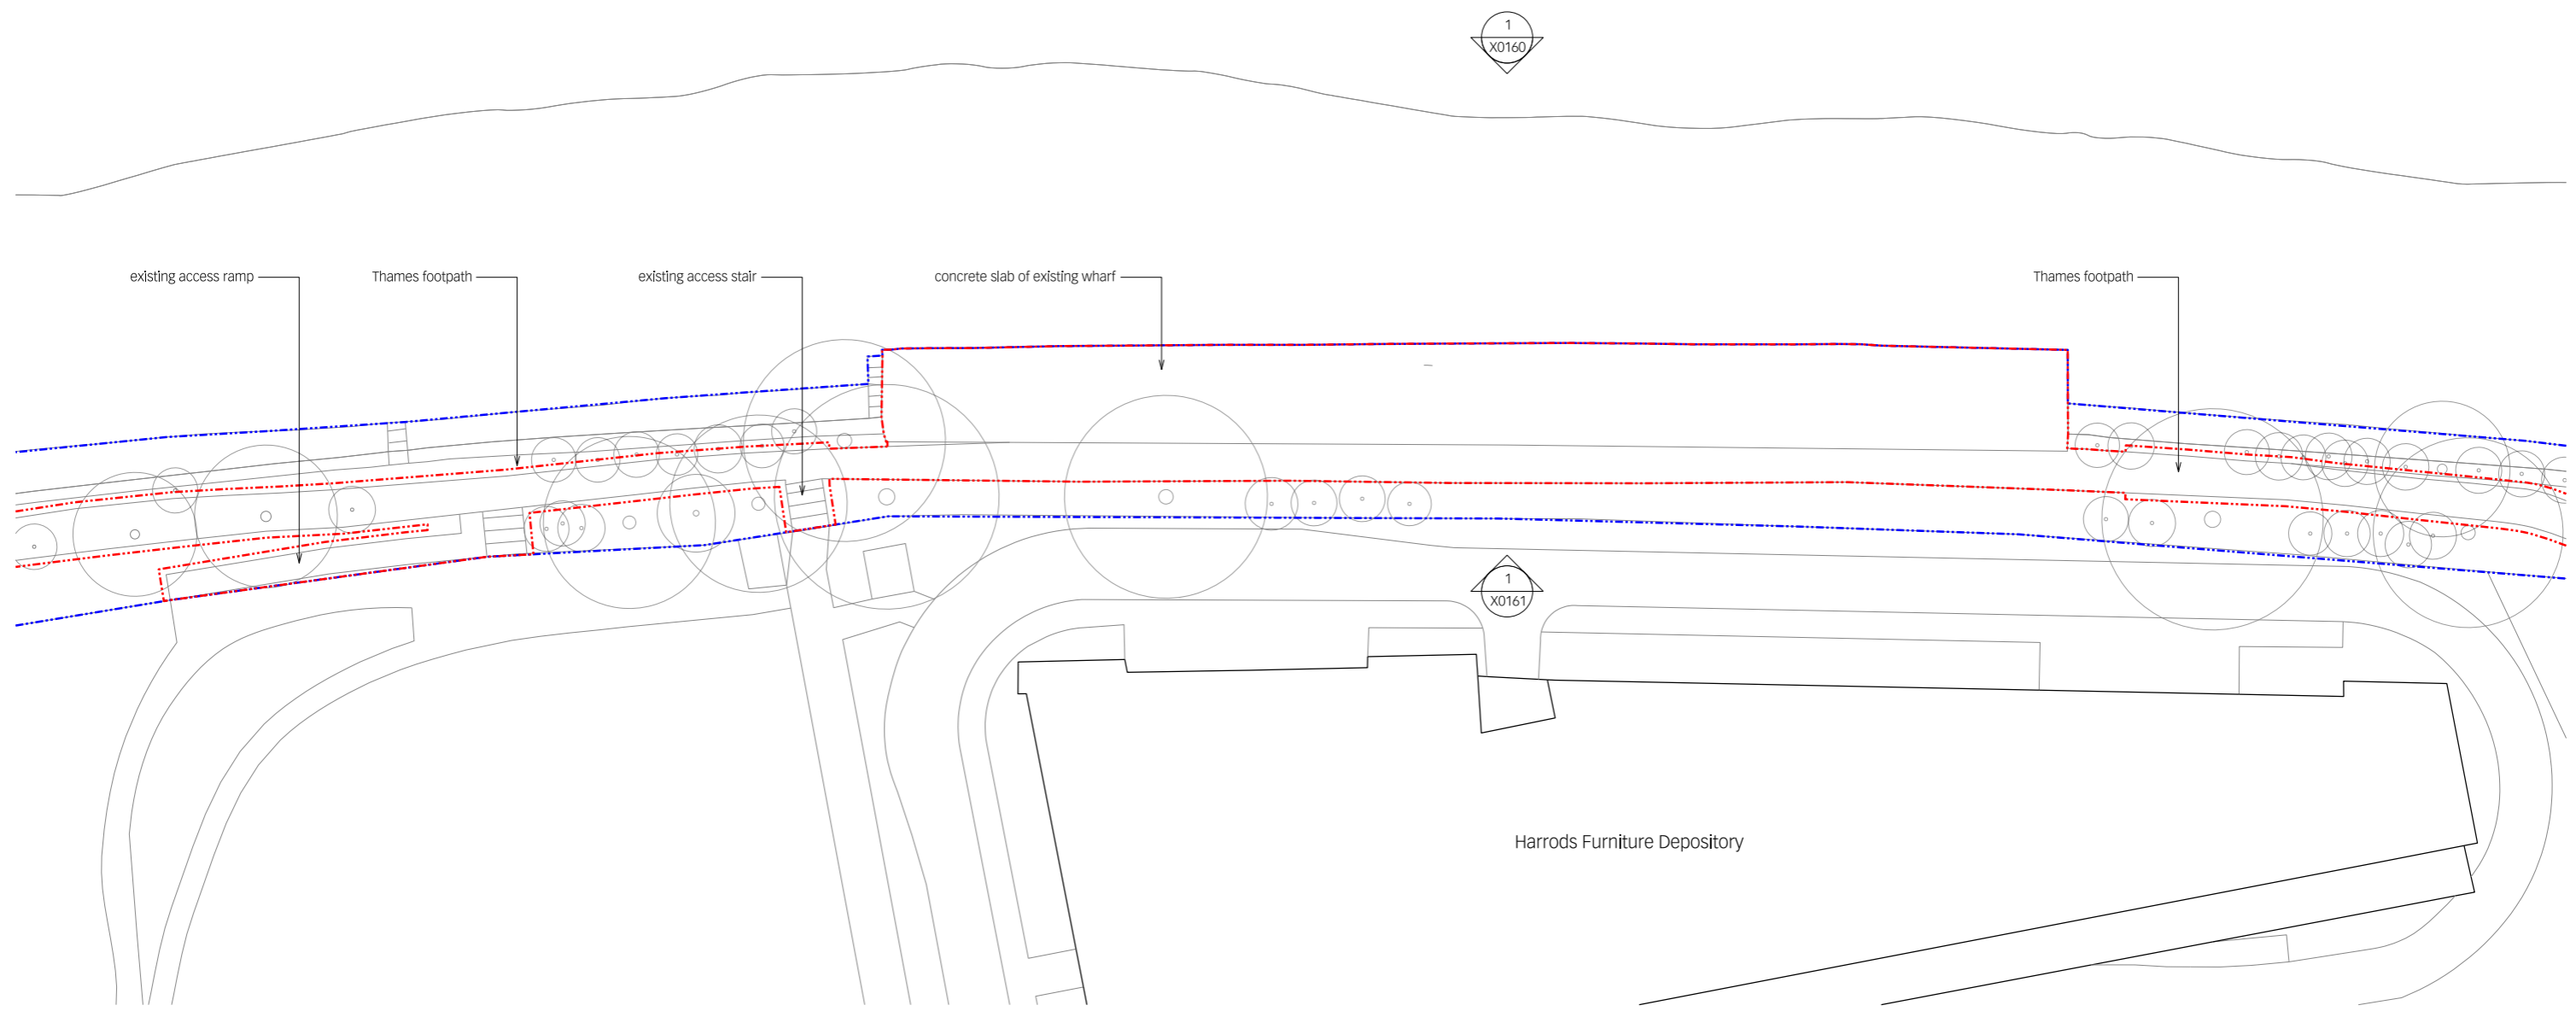

rev date by revisions

key plan

notes

- Ownership boundary
- Development boundary

architect

Lifschutz Davidson Sandilands

Island Studios, 22 St. Peter's Square, London W6 9NW T +44 (0)20 8600 4800 mail@lds-uk.com

project

Harrods Wharf

Existing site plan

client

Jamie Waller

scale at A1

1:250

scale at A3

1:500

drawn

RF

date

10.20

job no.

1178

drawing

X0100

rev.

-



This drawing is the property of Lifschutz Davidson Sandilands Ltd. No disclosure or copy of it may be made without the written permission of Lifschutz Davidson Sandilands Ltd.
LDS Standard Frame V1 - 11.10