


1 Typical Roof Storage access dormer & Rooflight
1 : 20

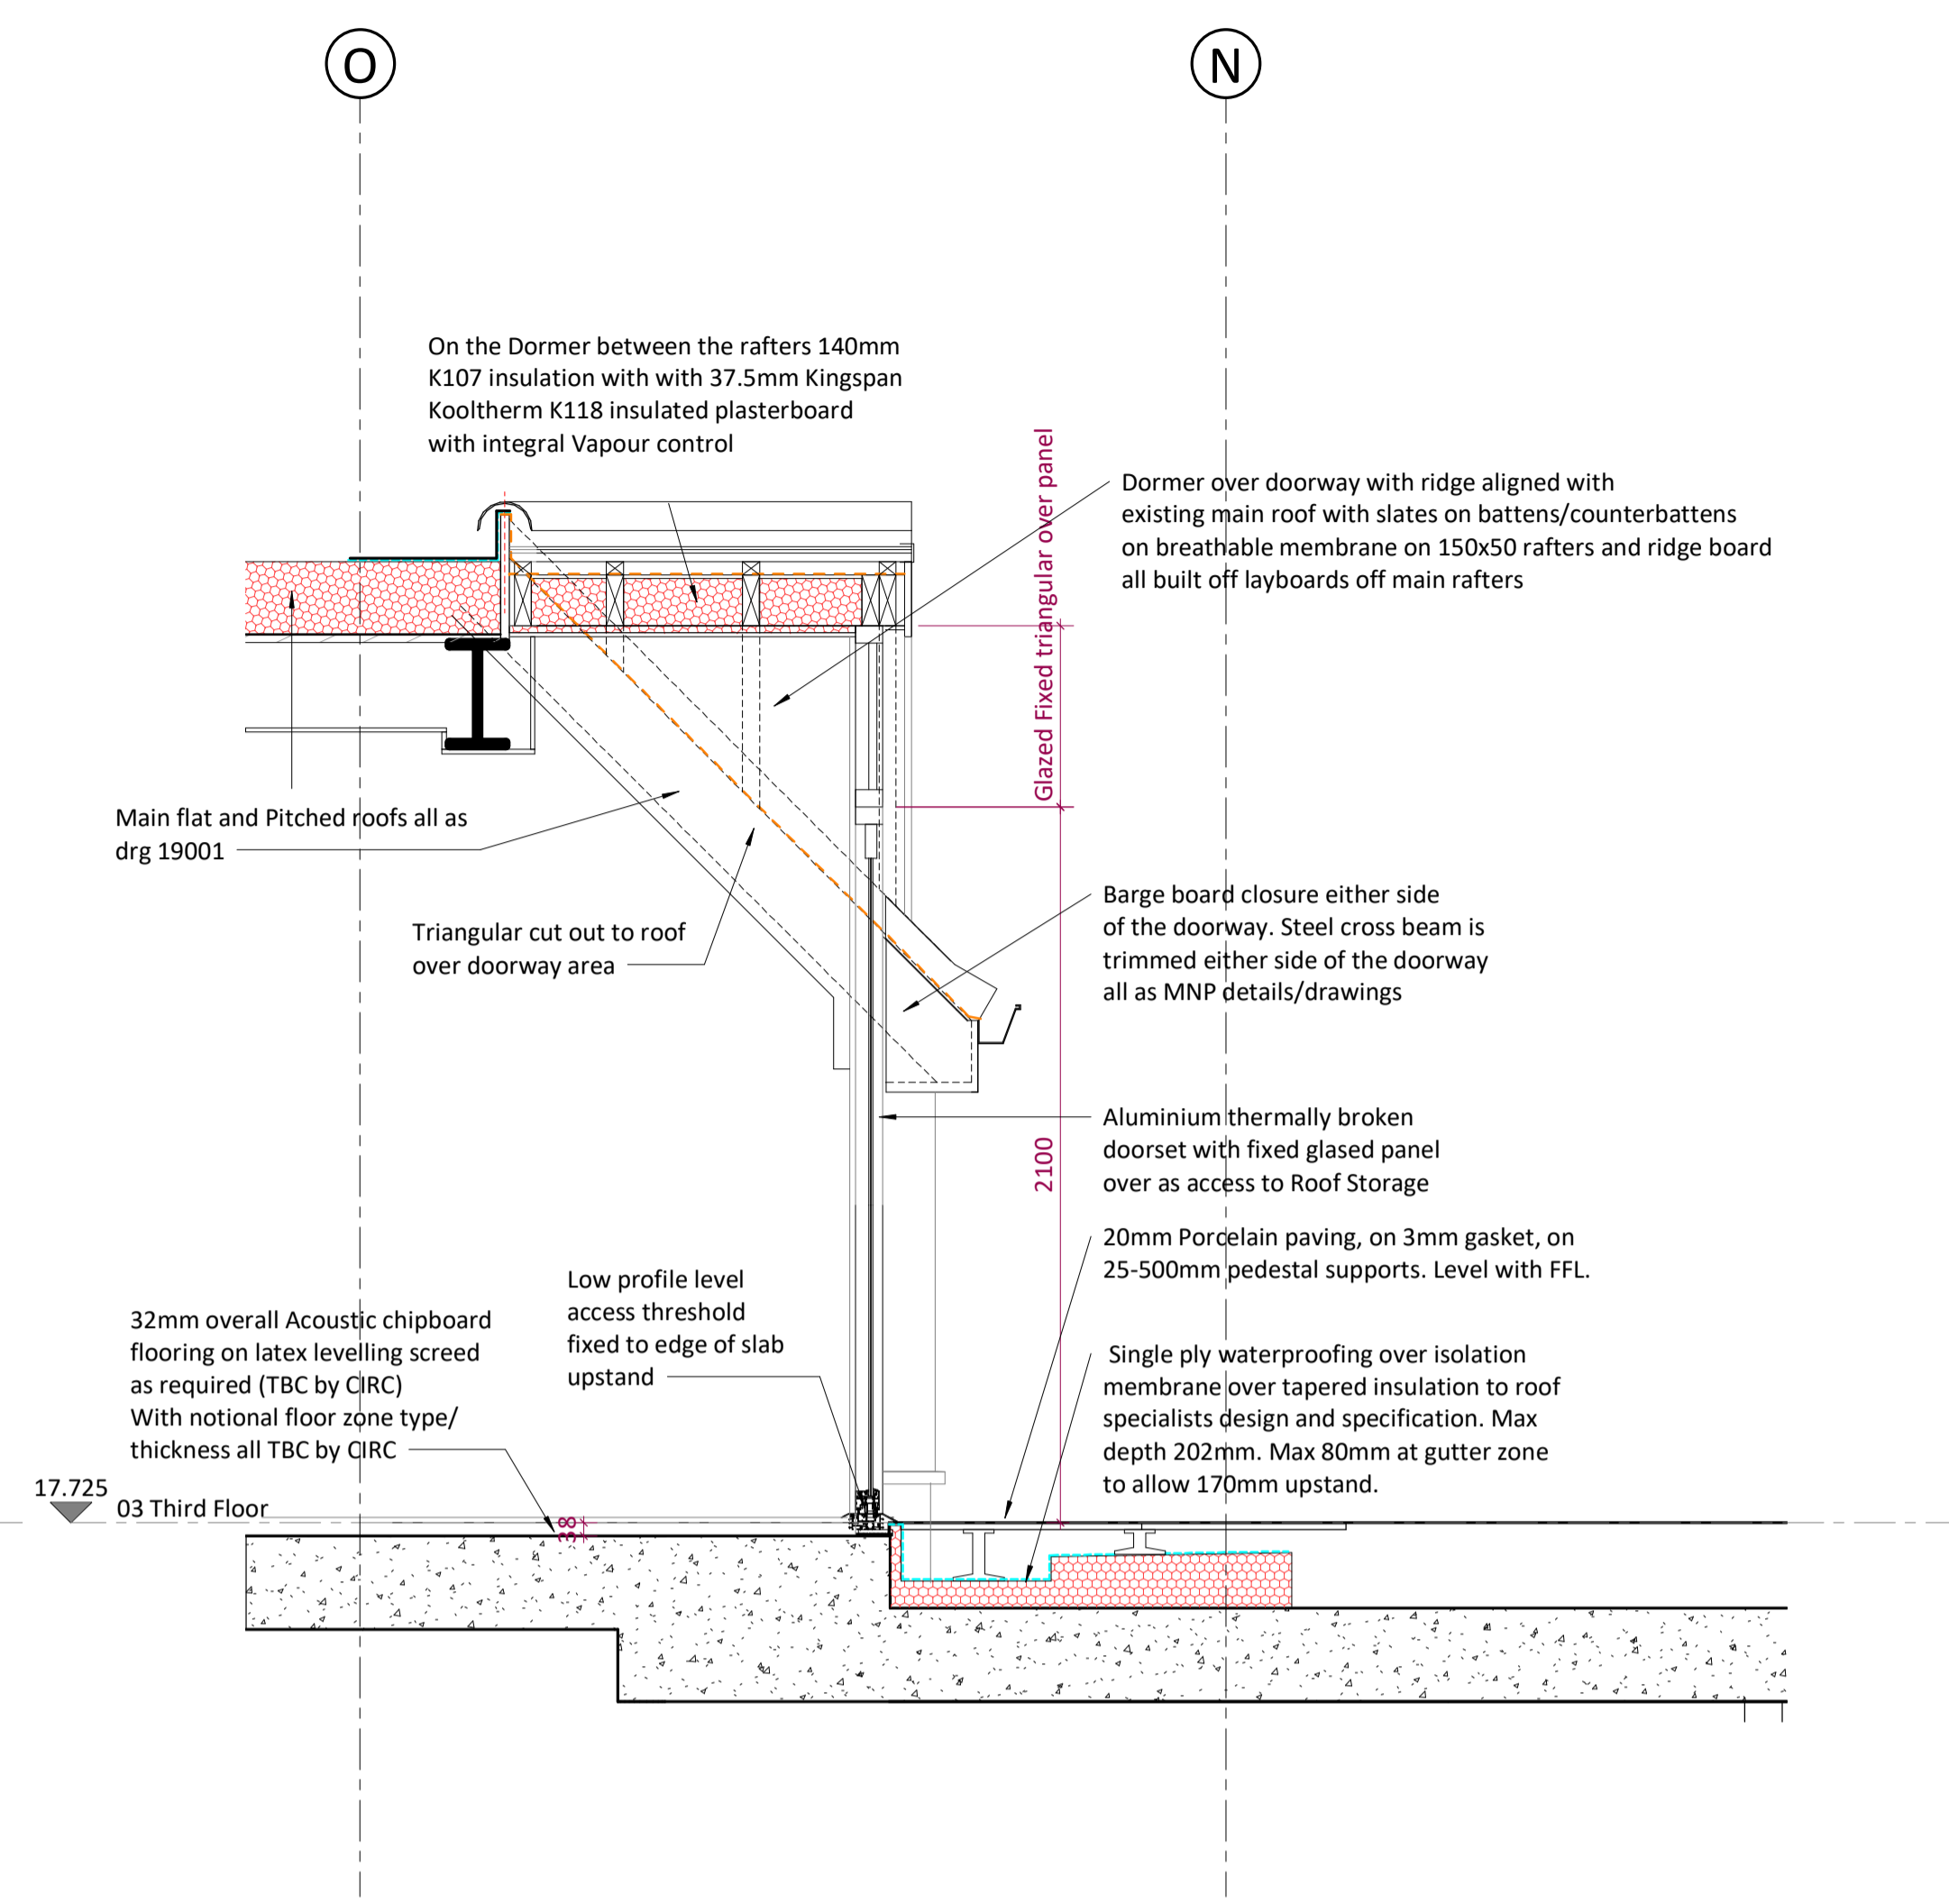

2 Roof Storage Entrance Dormer section
1 : 20

Please note:
The above is drawn for Apartment storage area 03-01 however 03-02 is similar to above except it has one large and one smaller rooflight as shown on 19016 rev C07

REV C2 Velux amended to CIRC requirements

Rev	DESCRIPTION	DRW/CHK	Status	DATE
C2	Construction Issue update	MN/MN	A	13/09/2021
C1	Construction Issue Update	MN/MN	A	10/08/2021

CLIENT LOGO
CIRC Construction Management

ORIGINATOR

24 Church St. West,
Woking, Surrey,
GU21 6HT
01483 494 350
info@prc-group.com
www.prc-group.com

Architecture
Planning
Master Planning
Urban Design
Interiors
Landscape

Offices
Woking
London
Milton Keynes
Warsaw

PROJECT
Mulberry Court, C102 11177

DRAWING TITLE
Roof Storage Access/Dormer & Rooflight principle details

BIM FILE NAME

PROJECT STAGE
RIBA Stage 5 FIRST ISSUE DATE
08/10/21

STATUS CODE
A : CONSTRUCTION ISSUE SCALE
1 : 20 @ A1

PROJECT	ORIGINATOR	ZONE	LEVEL	TYPE	ROLE	NUMBER	REV
C102	PRC		03	DR	AR	19019	C2