

Mark	Revision	Date	Drawn	Chkd	Appd

UTILITIES NOTE: The position of any existing public or private sewers, utility services, plant or apparatus shown on this drawing is believed to be correct, but no warranty to this is expressed or implied. Other such plant or apparatus may also be present but not shown. The Contractor is therefore advised to undertake their own investigation where the presence of any existing sewers, services, plant or apparatus may affect their operations.

Drawing Issue Status  
**FOR PLANNING**

**STAG BREWERY, MORTLAKE  
PROPOSED HIGHWAY LAYOUT  
CLIFFORD AVENUE/ LOWER RICHMOND RD  
(CHALKERS CORNER)**

Client  
**RESELTON  
PROPERTIES LTD**




Date of 1st Issue 18.01.2022	Designed REM	Drawn REM
A2 Scale 1:500 @A2	Checked PW	Approved PW

stantec.com/uk  
Copyright reserved  
The copyrights to all designs and drawings are the property of Stantec.  
Reproduction or use for any purpose other than that authorized by Stantec is forbidden.  
LONDON  
Tel: 020 3824 6600

Drawing Number  
**38262/5520/01**

Revision  
-

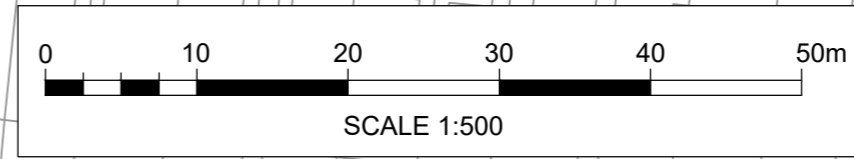

© Crown copyright and database rights. Unauthorised reproduction infringes Crown copyright and may lead to prosecution or civil proceedings. Ordnance Survey Stantec