


NOTES:


DO NOT SCALE FROM THIS DRAWING. ALL DIMENSIONS TO BE CHECKED ON SITE. ALL OMISSIONS AND DISCREPANCIES TO BE REPORTED TO THE ARCHITECT IMMEDIATELY.

ALL RIGHTS RESERVED. THIS WORK IS COPYRIGHT AND CANNOT BE REPRODUCED OR COPIED OR MODIFIED IN ANY FORM OR BY ANY MEANS, GRAPHIC ELECTRONIC OR MECHANICAL, INCLUDING PHOTOCOPYING WITHOUT THE WRITTEN PERMISSION OF SQUIRE AND PARTNERS ARCHITECTS.

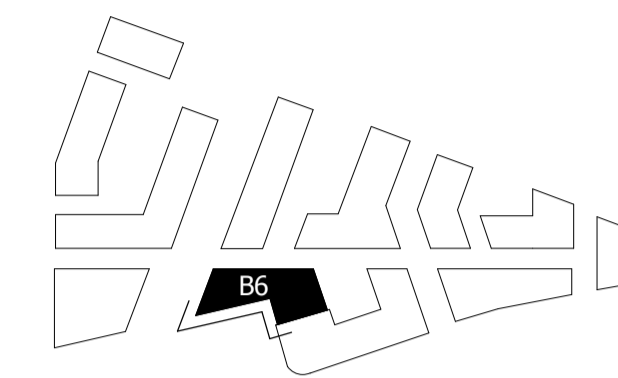

KEY

- 01. BRICK WALLS
- 02. METAL CLAD ROOF
- 03. HORIZONTAL CONCRETE BAND
- 04. CLEAR GLAZING WITH GREY PPC ALUMINIUM FRAMES
- 05. CLEAR GLAZING WITH BRONZE ANODIZED ALUMINIUM FRAMES
- 06. GLASS BALUSTRADE
- 07. METAL BALUSTRADE
- 08. TEXTURED BRICK DETAIL
- 09. PROFILED METAL CLADDING
- 10. BRONZE ANODIZED ALUMINIUM PROFILE
- 11. COLOURED MOSAIC TILES
- 12. CURTAIN WALL
- 13. PRE-CAST CONCRETE CLADDING
- 14. DECORATIVE FRIEZE
- 15. FASCIA SIGNAGE
- 16. OBSCURE GLAZING
- 17. ANODIZED ALUMINIUM VENTILATION GRILLS

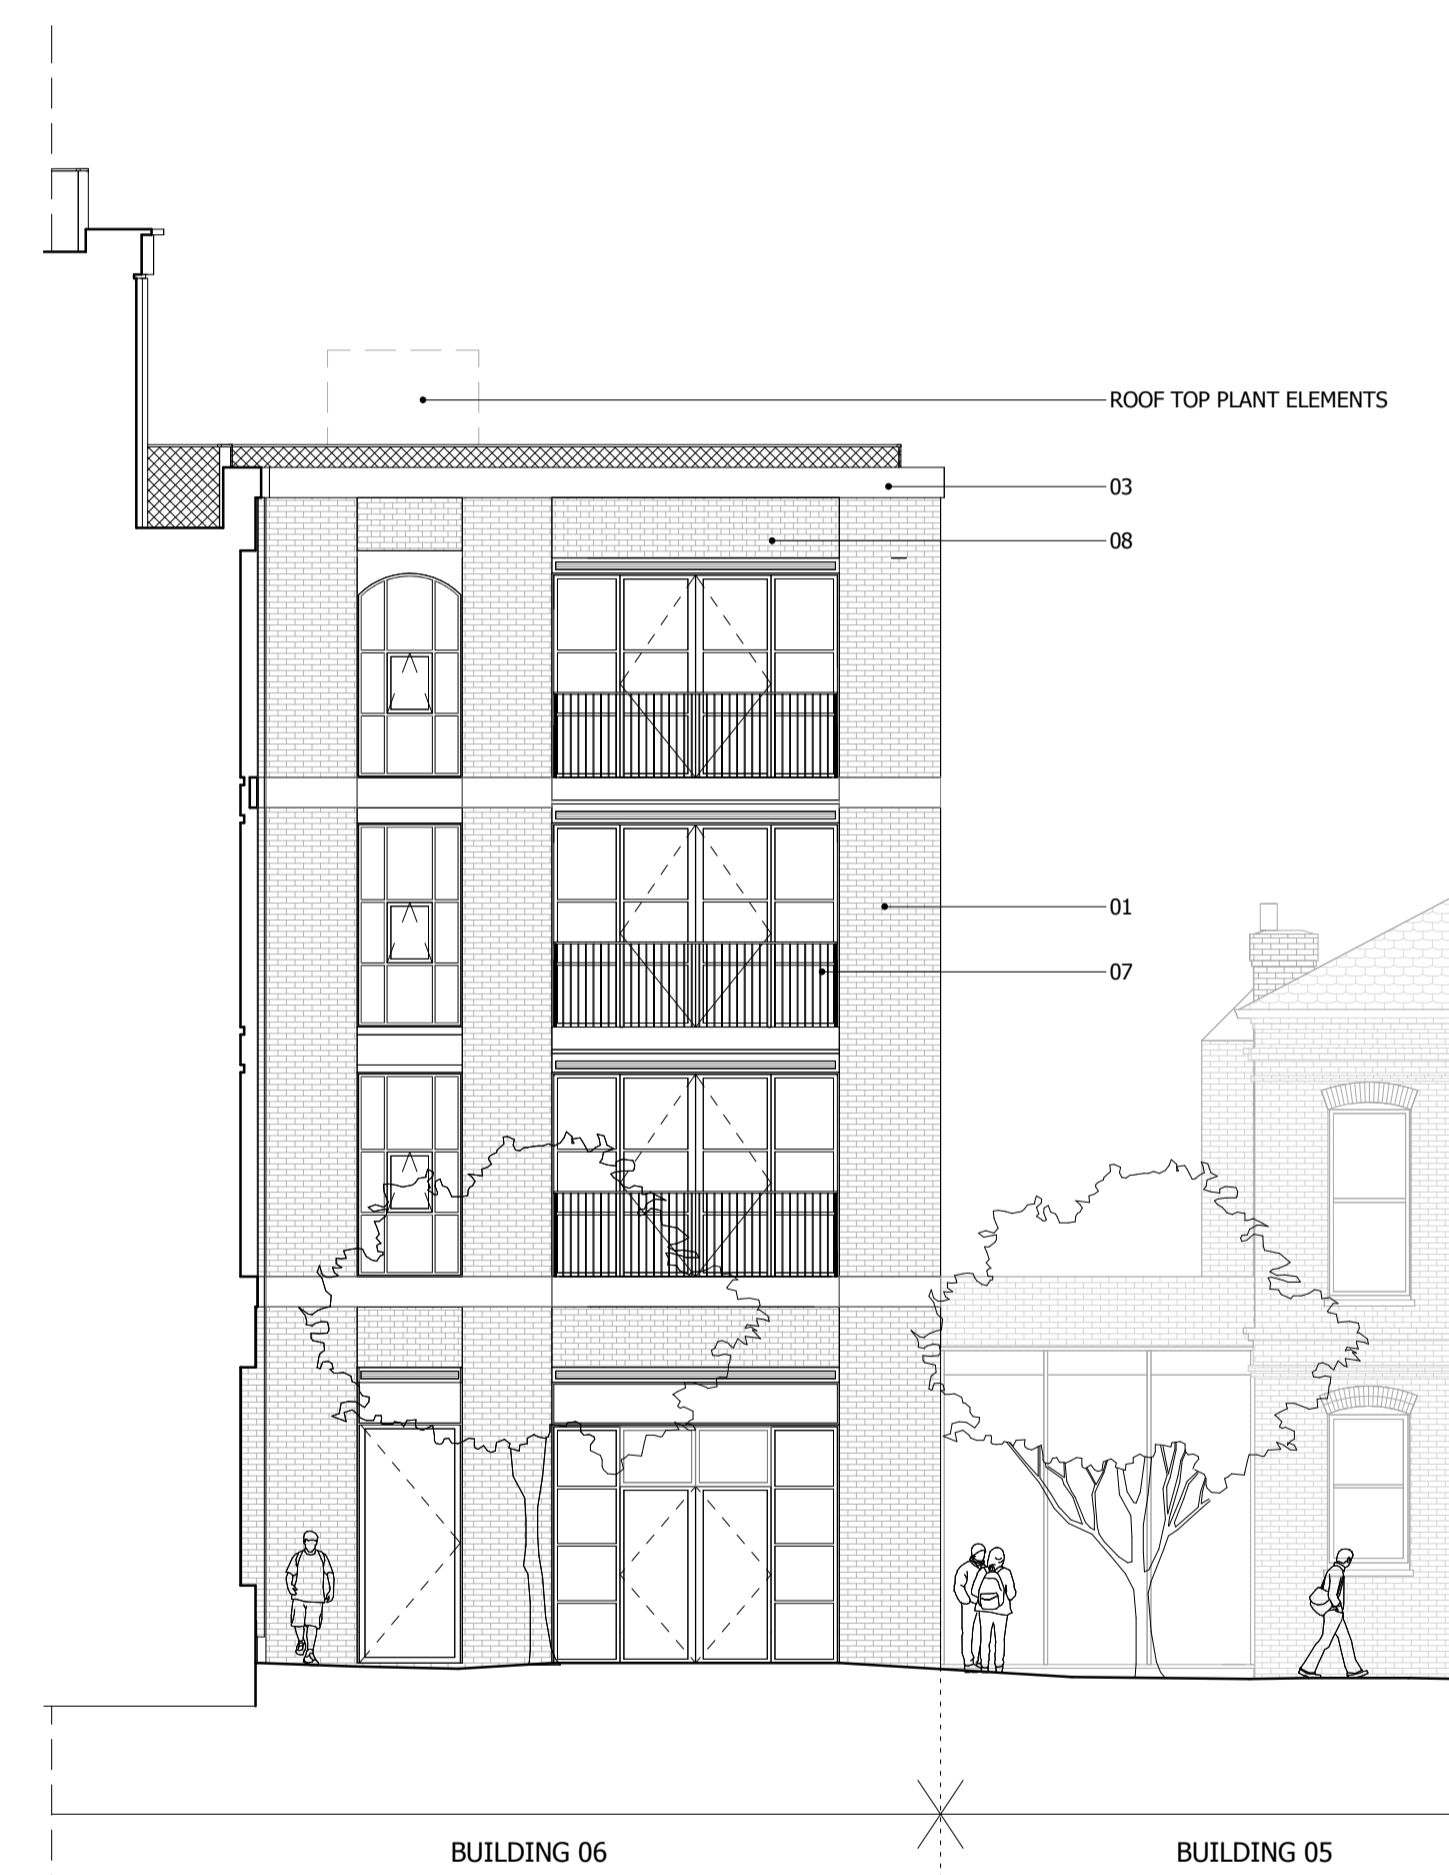

LBURT 2 APPLICATION	04/02/22	BJ	E
HYBRID APPLICATION - DRAFT	26/01/22	BJ	D
GLA SUBMISSION	27/04/20	BJ	C
DRAFT GLA SUBMISSION	24/01/20	KH	B
FINAL DRAFT PLANNING APPLICATION	21/10/19	KH	A
LEGAL REVIEW	13/09/19	KH	-

Revision description	Date	Check	Rev

SQUIRE & PARTNERS

The Department Store
248 Ferndale Road London SW9 8FR
T: 020 7278 5555 F: 020 7239 0495

info@squireandpartners.com
www.squireandpartners.com

Project

Stag Brewery
Richmond

Drawing

BUILDING 06 - PROPOSED SOUTH
ELEVATION 01

Drawn	Date	Scale
NSh	13/09/09	1:100 @ A1 1:200 @ A3

Job Number	Drawing number	Revision
18125	C645_B06_E_S_001	E

