


RECEIVED  
26 AUG 2008  
PLANNING

08/2870/FUL

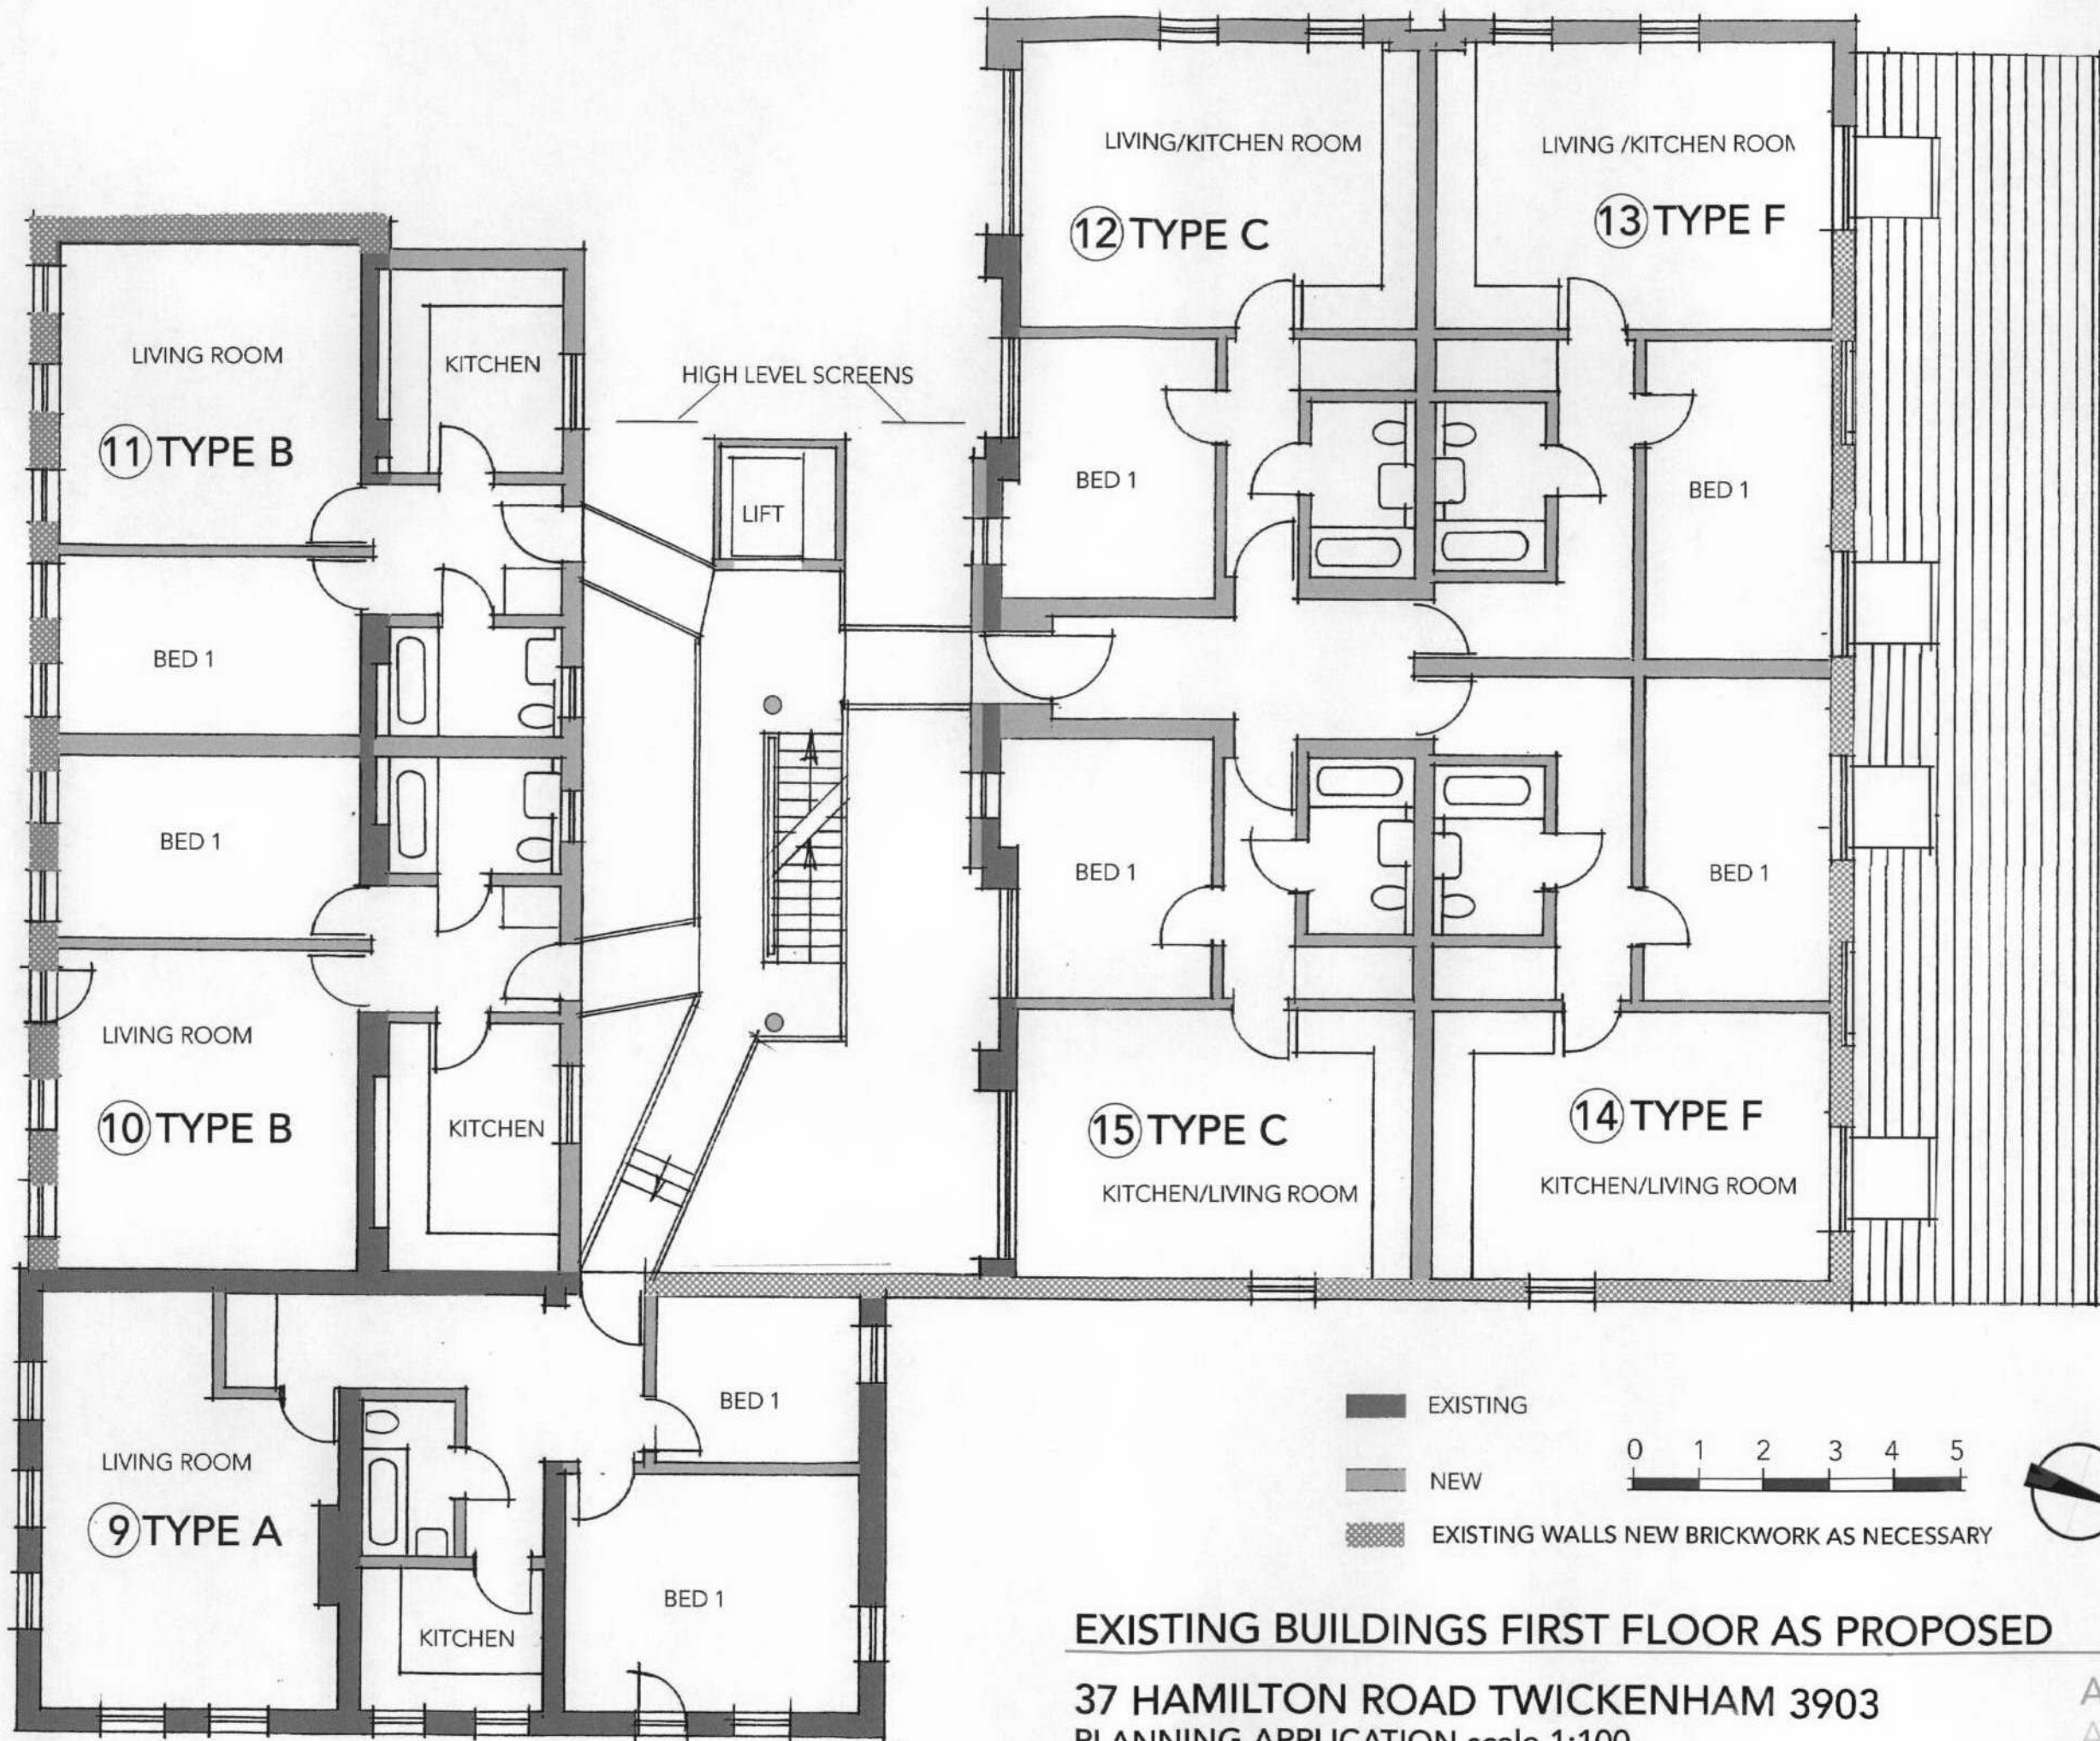

EXISTING  
 NEW  
 EXISTING WALLS NEW BRICKWORK AS NECESSARY

0 1 2 3 4 5



**EXISTING BUILDINGS FIRST FLOOR AS PROPOSED**

PL114

37 HAMILTON ROAD TWICKENHAM 3903  
 PLANNING APPLICATION scale 1:100  
 August 2008

ACANTHUS LW ARCHITECTS

Voysey House, Barley Mow Passage, London W4 4PN  
 020 8994 2288 f: 020 8747 9001 www.acanthuslw.com