


Option for building 3
East Elevation

ALW 4
31/3/08

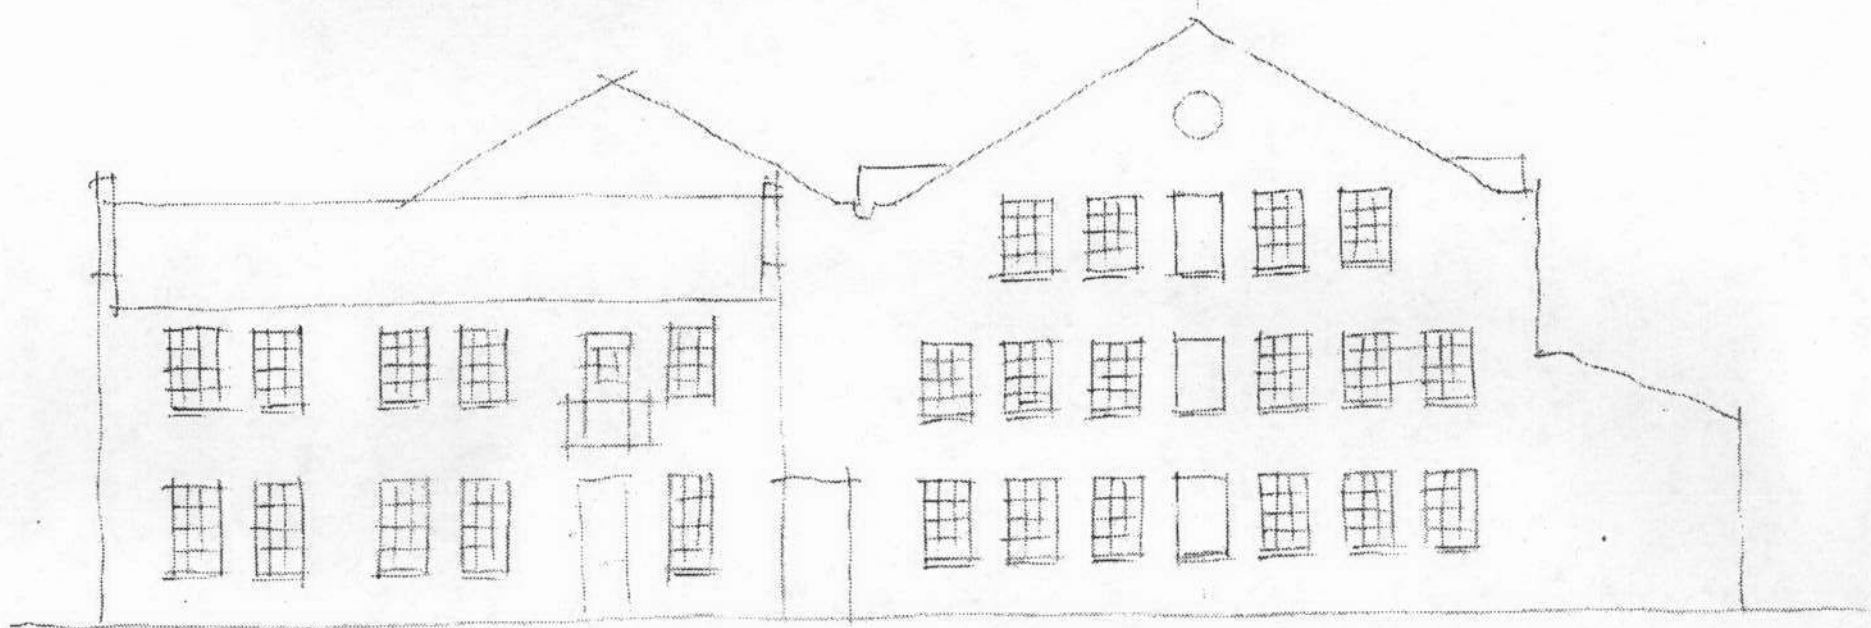

↑
blind
window