


Preliminary sketch for new
internal courtyard elevation
to rear of building 2.

ALW SK 9
3/3/8

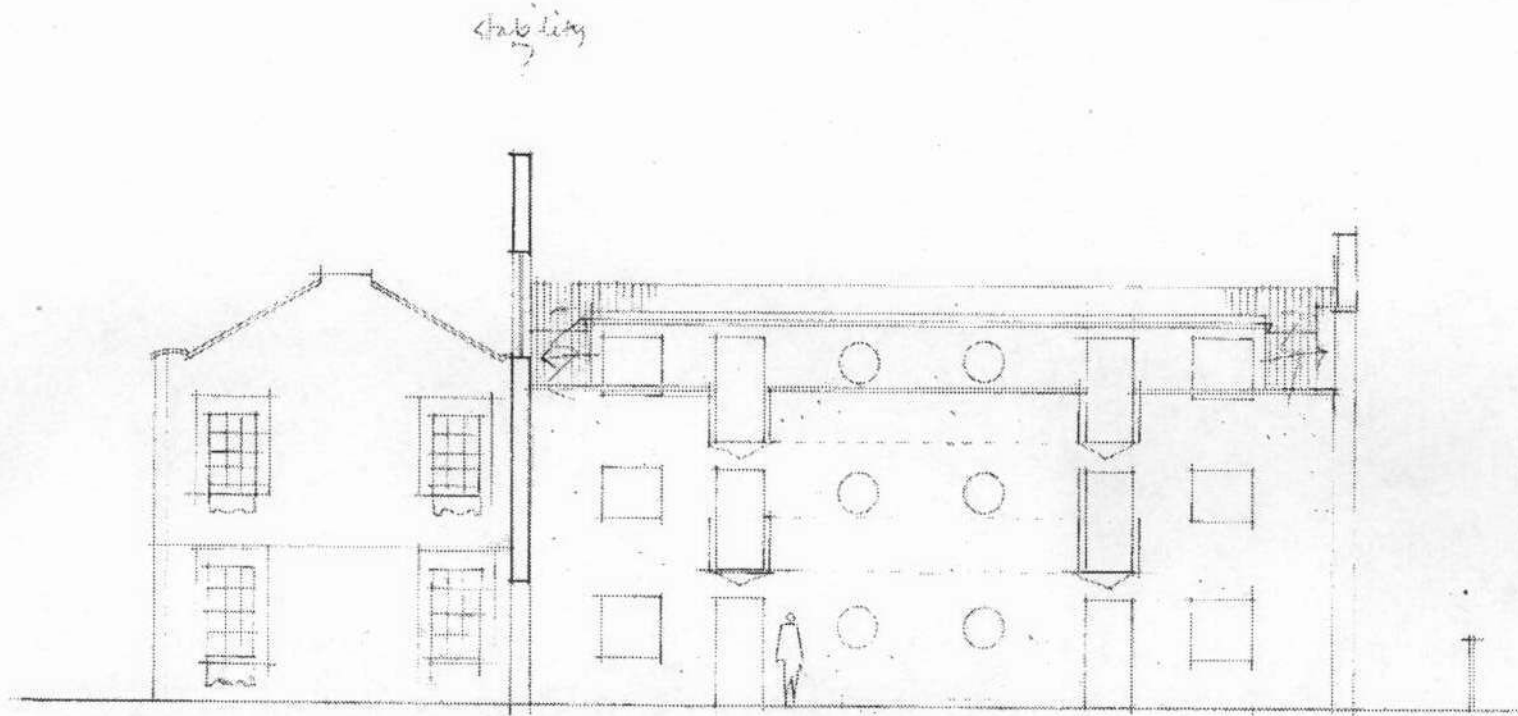

more than
last →
(see plan)