


contractors are to check all levels and dimensions before work is put in hand, and any discrepancies are to be referred to the architects

REV	DATE	DESCRIPTION	DMN	CHKD

HIGH STREET


- Site Boundary
- Extent of Proposed Works
- Hatched area denotes area requiring planning permission

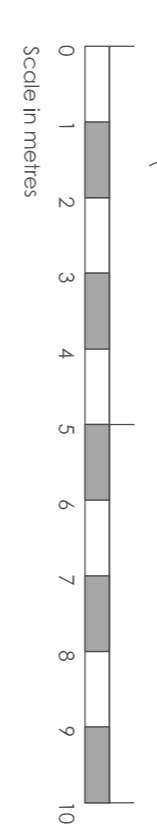

LAP
 Architects - Interior Designers Limited
 GREAT SUBSTAD SCHOOL HOUSE, 70 LONDON ROAD,
 BILBERY, ESSEX, CM17 9LD
 TEL: 01277 632306 FAX: 01277 632307 E-MAIL: admin@lap-architects.co.uk
 www.lap-architects.com

client
LONFORD SECURITIES & EQUITIES Ltd.
 PARK HOUSE
 TEPDINGTON
 LONDON

drawing title
UPPER GROUND FLOOR

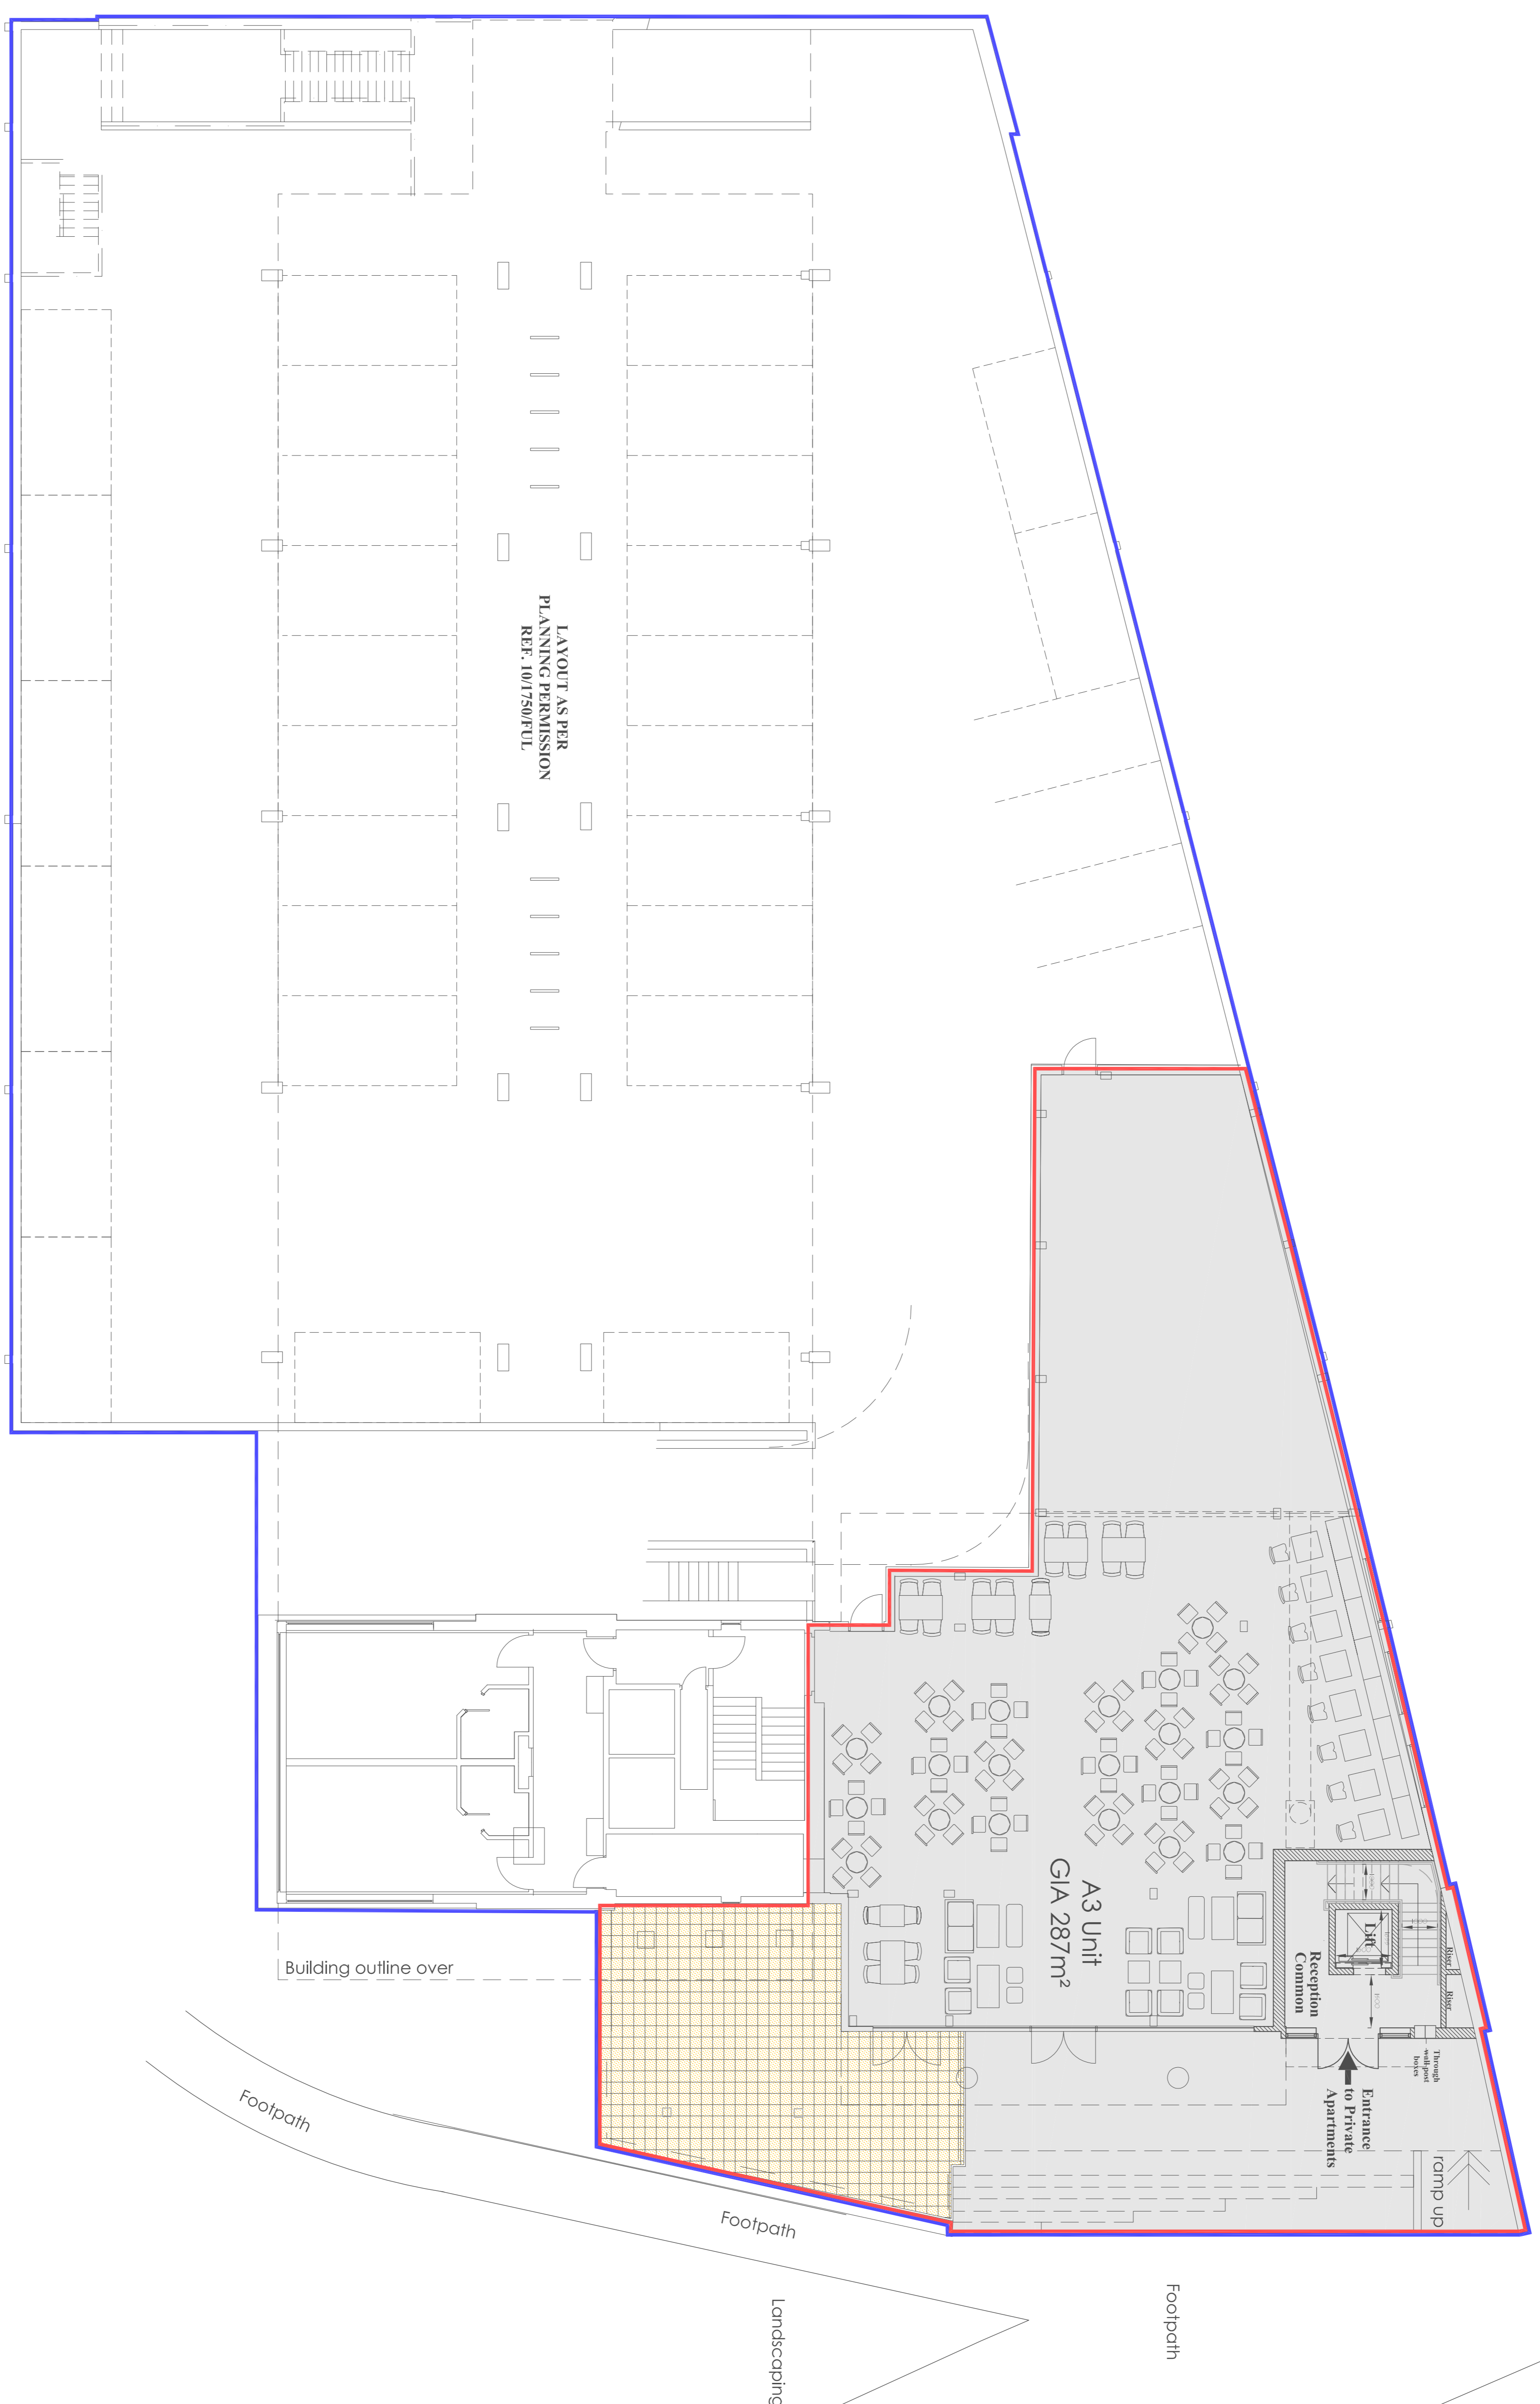

drawing number	revision
7524/102	

scale	drawn	checked	date
1:100 @ A1	MM		APRIL 2018

This drawing is the property of LAP Architects & Interiors Designers Ltd. and is not to be copied or reproduced without the written permission of LAP Architects & Interiors Designers Ltd. Copyright © LAP Architects & Interiors Designers Ltd.