


contractors are to check all levels and dimensions before work is put in hand, and any discrepancies are to be referred to the architects

REV	DATE	DESCRIPTION	DMN	CHKD

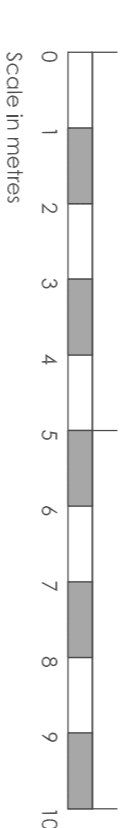

Architects - Interior Designers Limited  
 GREAT SUBSTANT SCHOOL HOUSE, 70 LONDON ROAD,  
 BILLERICA, ESSEX CM12 9LD  
 TEL: 01277 632306 FAX: 01277 632307 E-MAIL: admin@lap-architects.co.uk  
 www.lap-architects.com

project  
 PARK HOUSE  
 TEPDINGTON  
 LONDON


client  
 LONGFORD SECURITIES  
 & EQUITIES LTD.

drawing title  
 FIFTH FLOOR

drawing number	revision
7524/107	

scale	drawn	date	checked
1:100 @ A1	MM	APRIL 2008	

LAYOUT AS PER  
 PLANNING PERMISSION  
 REF: 10/1750/FUL

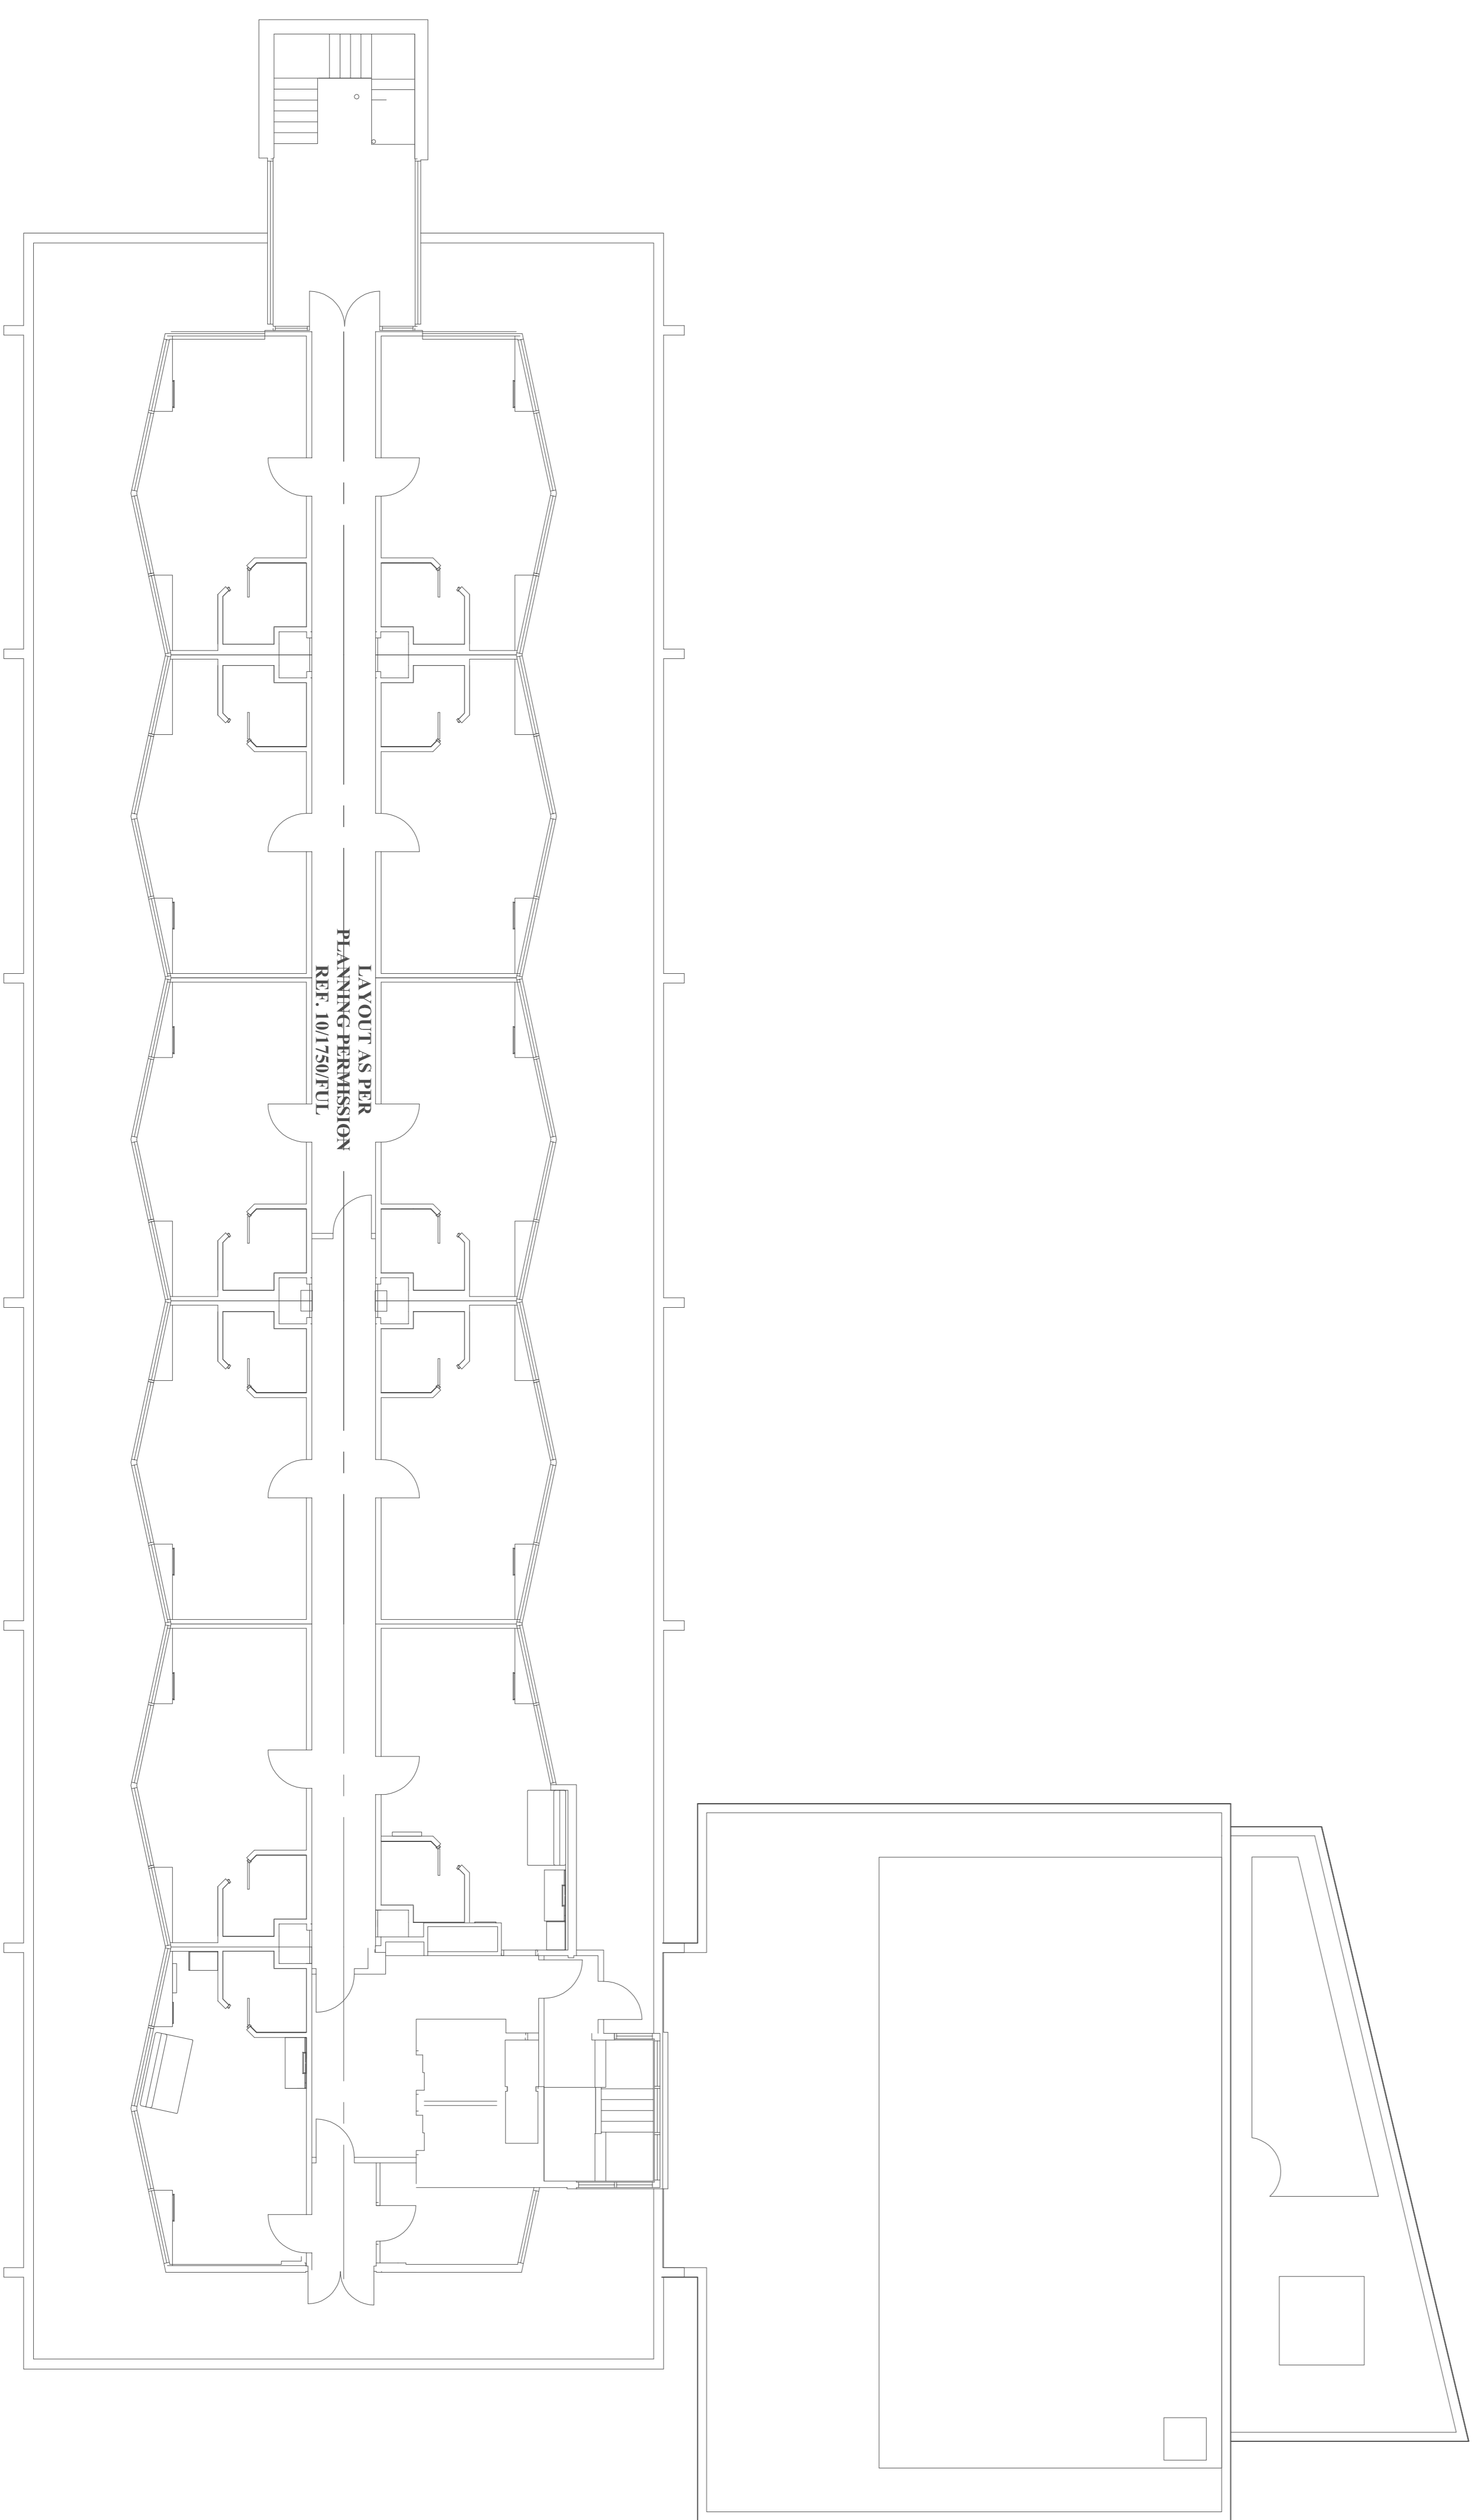

This drawing is the property of LAP Architects & Interior Designers Ltd. and is not to be reproduced or used in any way without the prior written consent of LAP Architects & Interior Designers Ltd. Copyright © LAP Architects & Interior Designers Ltd.