



- KEY:
- BUS LAYBY
 - LOADING AREA
 - CAR CLUB SPACE
 - PAY AND DISPLAY
 - PARKING CAPACITY
 - ACCESS
 - SINGLE YELLOW LINE PARKING RESTRICTION
 - DOUBLE YELLOW LINE PARKING RESTRICTION
 - X VEHICLE PARKED WITH PERMIT
 - X VEHICLE PARKED WITH NO PERMIT

rev.	amendment	checked	date



mayer brown

Mayer Brown Limited Lion House
 Oriental Road Woking Surrey GU22 8AR
 Telephone 01483 750 508 Fax 01483 750 437
 wokingoffice@mayerbrown.co.uk www.mayerbrown.co.uk

client
SOLUM REGENERATION

project
TWICKENHAM STATION


scale 1:1250 @ A1 | drawn by HS | checked by IM

date SEPT 2010 | cad file MASTER.DWG

title
**TWICKENHAM STATION
 PARKING SURVEY
 THURSDAY 23:00 - 00:30**

drawing number
SOLUM.TWICKENHAM-PARKING.7 | rev.

This map is reproduced from Ordnance Survey material with the permission of Ordnance Survey on behalf of the Controller of Her Majesty's Stationery Office. © Crown copyright. Unauthorised reproduction infringes Crown copyright and may lead to prosecution or civil proceedings. MB AL 100002189

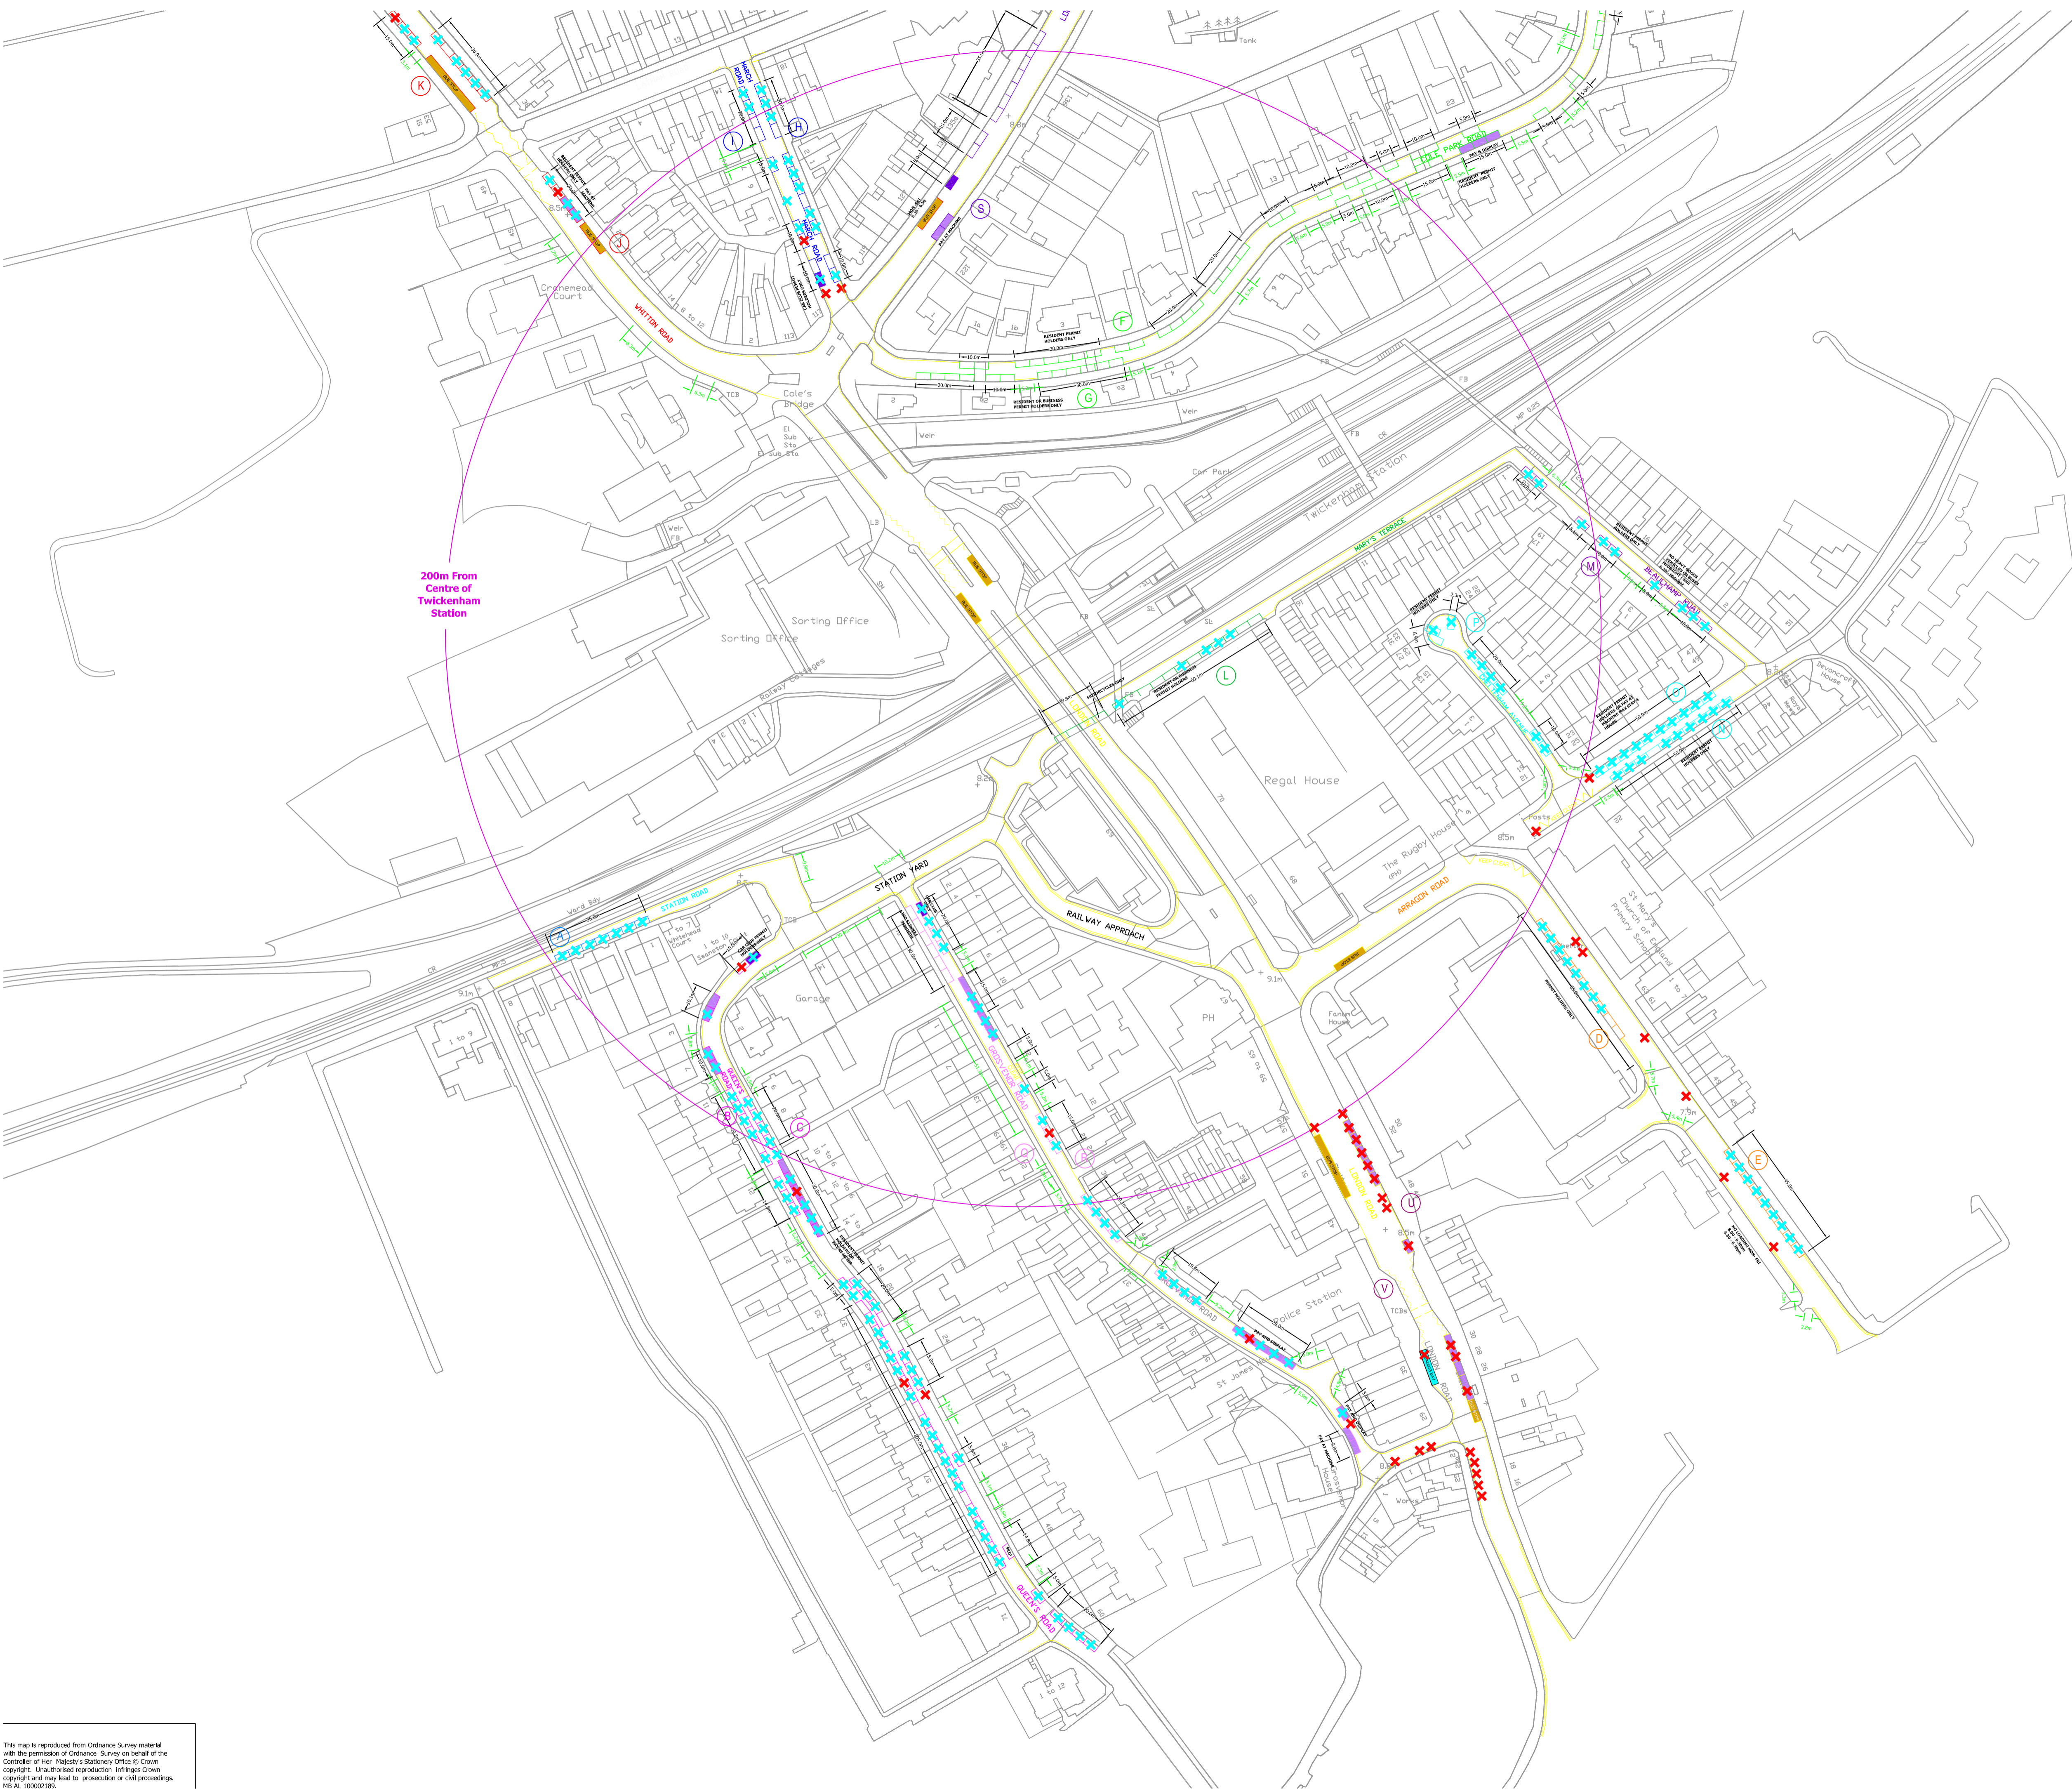

200m From Centre of Twickenham Station

- KEY:
- BUS LAYBY
 - LOADING AREA
 - CAR CLUB SPACE
 - PAY AND DISPLAY
 - PARKING CAPACITY
 - ACCESS
 - SINGLE YELLOW LINE PARKING RESTRICTION
 - DOUBLE YELLOW LINE PARKING RESTRICTION
 - X VEHICLE PARKED WITH PERMIT
 - X VEHICLE PARKED WITH NO PERMIT

rev.	amendment	checked	date



Mayer Brown Limited Lion House
 Oriental Road Woking Surrey GU22 8AR
 Telephone 01483 750 508 Fax 01483 750 437
 wokingoffice@mayerbrown.co.uk www.mayerbrown.co.uk

client
SOLUM REGENERATION

project
TWICKENHAM STATION

scale 1:1250 @ A1 | drawn by HS | checked by IM

date SEPT 2010 | cad file MASTER.DWG

title
**TWICKENHAM STATION
 PARKING SURVEY
 THURSDAY 23:00 - 00:30**

drawing number
SOLUM.TWICKENHAM-PARKING.8 | rev.

This map is reproduced from Ordnance Survey material with the permission of Ordnance Survey on behalf of the Controller of Her Majesty's Stationery Office. © Crown copyright. Unauthorised reproduction infringes Crown copyright and may lead to prosecution or civil proceedings. MB AL 100002189.



- KEY:
- BUS LAYBY
 - LOADING AREA
 - CAR CLUB SPACE
 - PAY AND DISPLAY
 - PARKING CAPACITY
 - ACCESS
 - SINGLE YELLOW LINE PARKING RESTRICTION
 - DOUBLE YELLOW LINE PARKING RESTRICTION
 - X VEHICLE PARKED WITH PERMIT
 - X VEHICLE PARKED WITH NO PERMIT

rev.	amendment	checked	date



mayer brown

Mayer Brown Limited Lion House
 Oriental Road Woking Surrey GU22 8AR
 Telephone 01483 750 508 Fax 01483 750 437
 wokingoffice@mayerbrown.co.uk www.mayerbrown.co.uk

client
SOLUM REGENERATION

project
TWICKENHAM STATION


scale 1:1250 @ A1 | drawn by HS | checked by IM

date SEPT 2010 | cad file MASTER.DWG

title
**TWICKENHAM STATION
 PARKING SURVEY
 THURSDAY 01:30 - 03:00**

drawing number
SOLUM.TWICKENHAM-PARKING.9 | rev.

This map is reproduced from Ordnance Survey material with the permission of Ordnance Survey on behalf of the Controller of Her Majesty's Stationery Office. © Crown copyright. Unauthorised reproduction infringes Crown copyright and may lead to prosecution or civil proceedings. MB AL 100002189

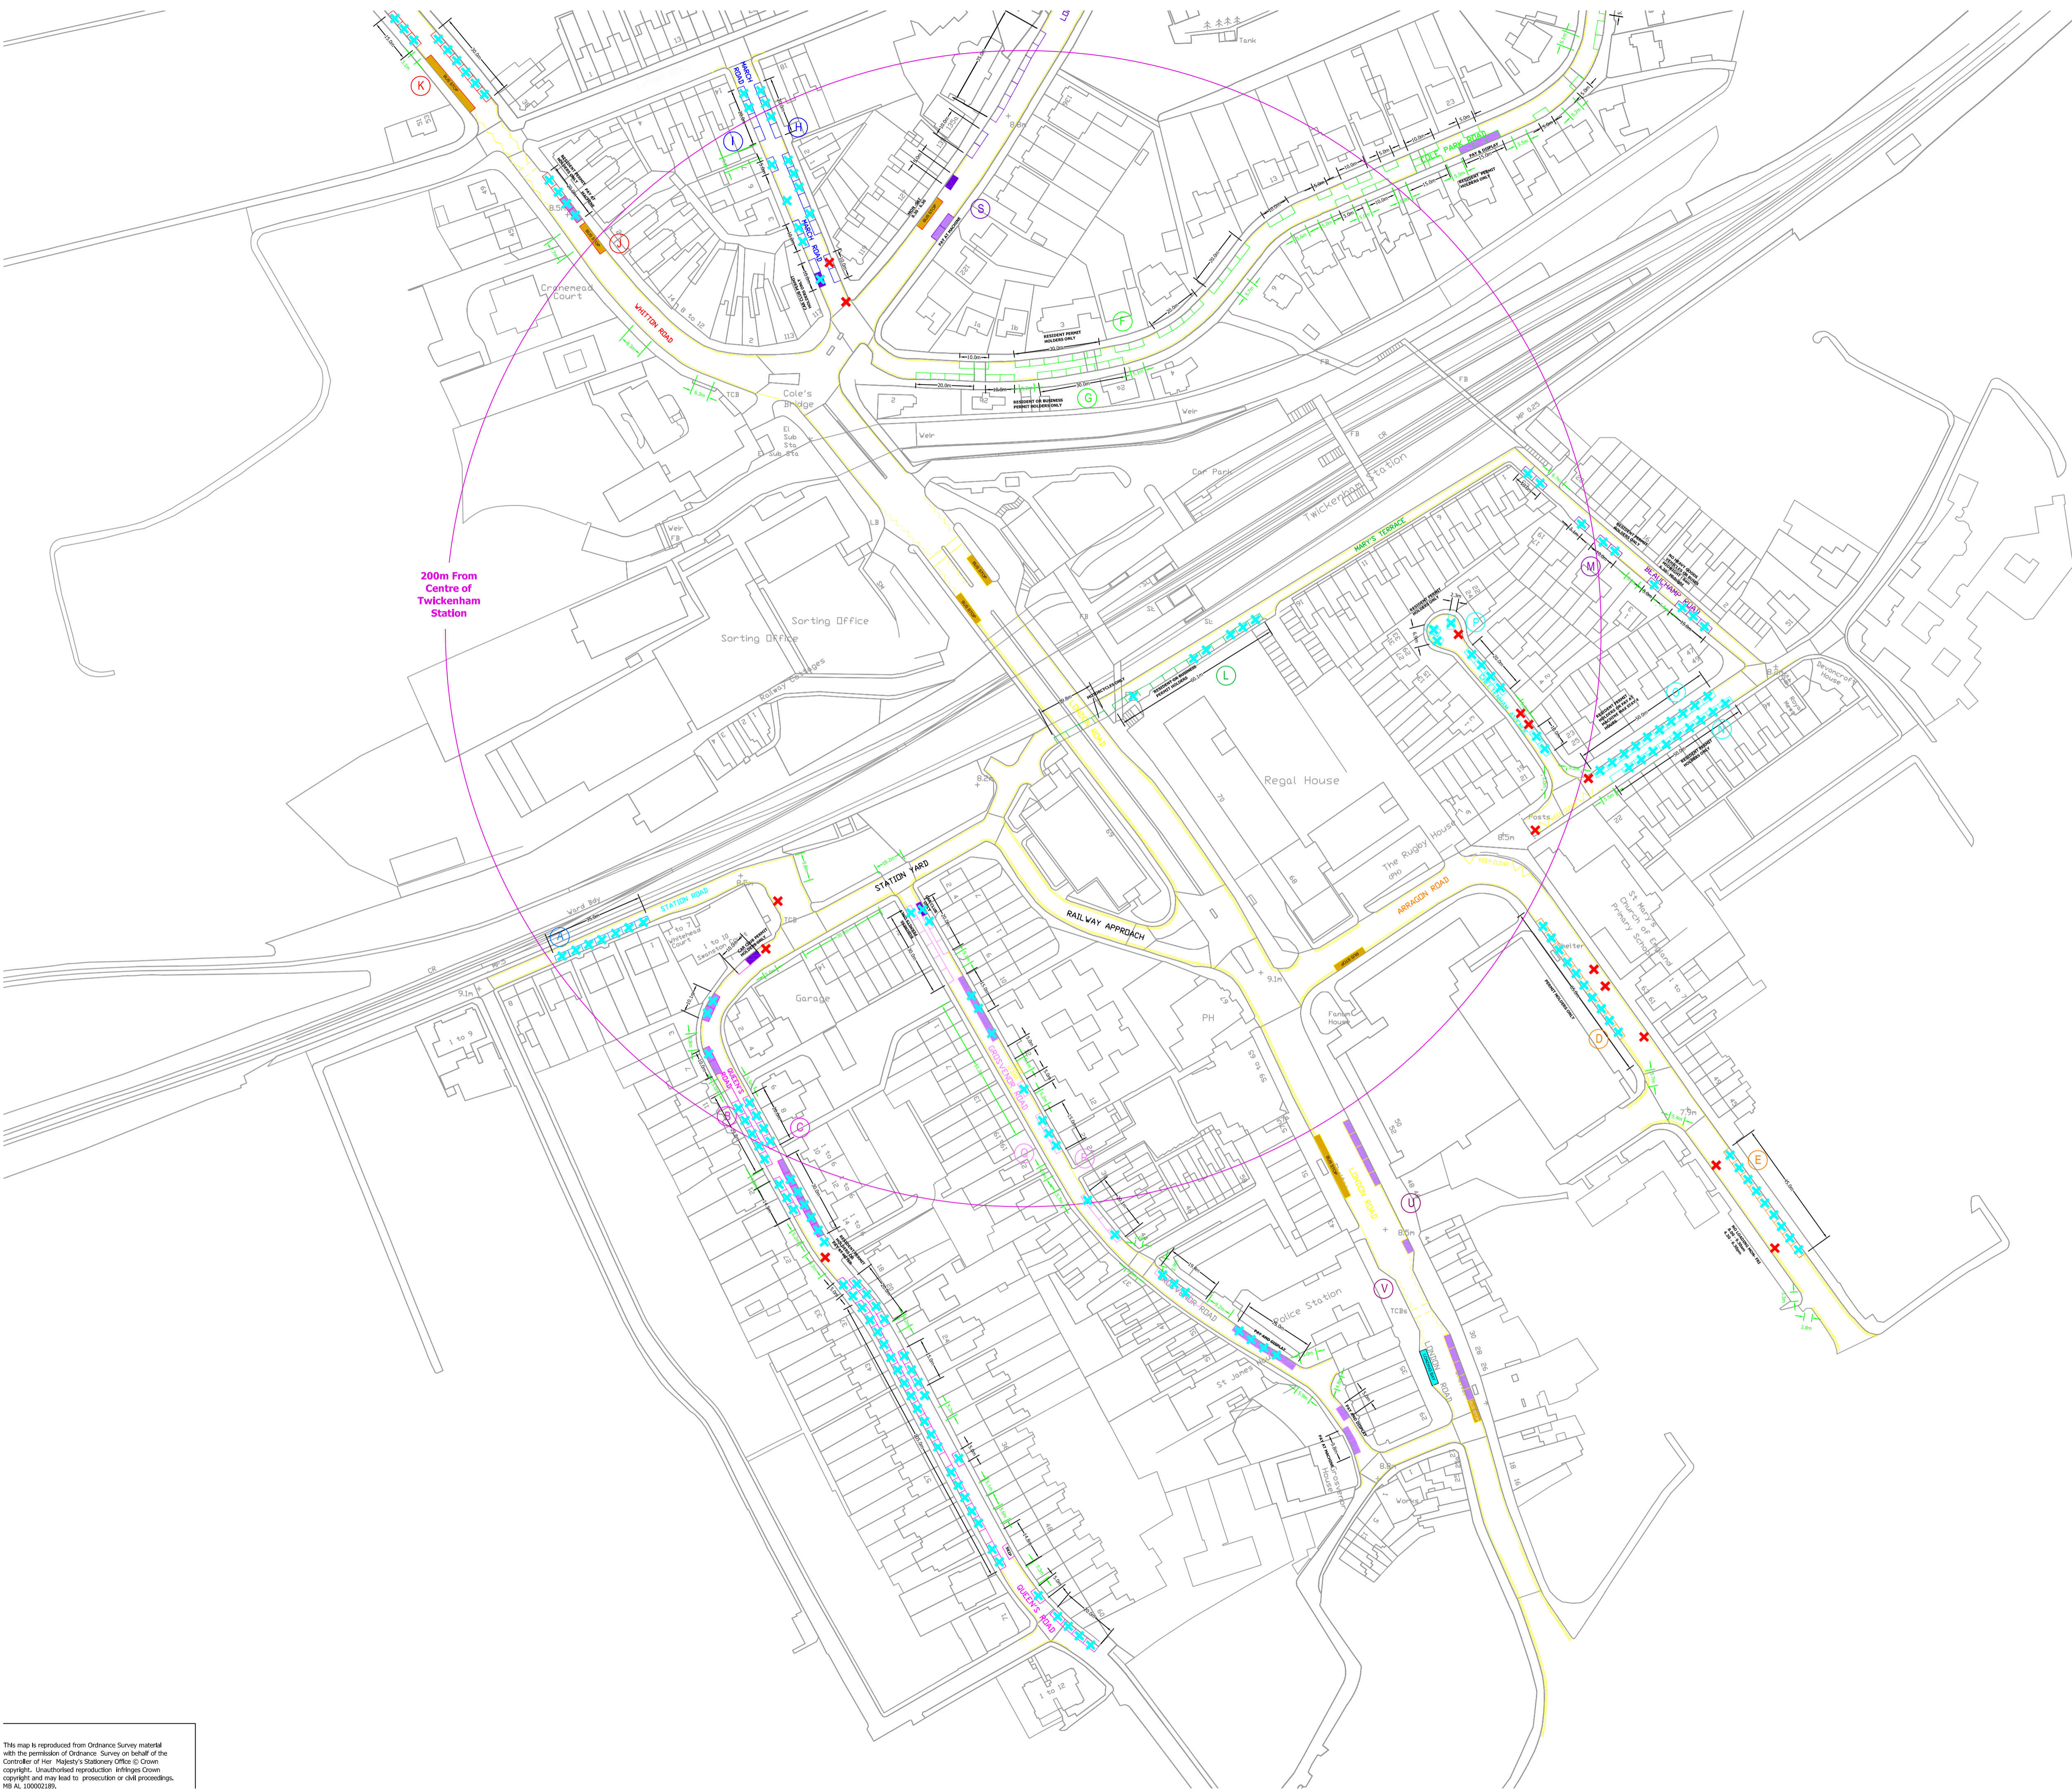

200m From Centre of Twickenham Station

- KEY:
- BUS LAYBY
 - LOADING AREA
 - CAR CLUB SPACE
 - PAY AND DISPLAY
 - PARKING CAPACITY
 - ACCESS
 - SINGLE YELLOW LINE PARKING RESTRICTION
 - DOUBLE YELLOW LINE PARKING RESTRICTION
 - X VEHICLE PARKED WITH PERMIT
 - X VEHICLE PARKED WITH NO PERMIT

rev.	amendment	checked	date
------	-----------	---------	------



Mayer Brown Limited Lion House
 Oriental Road Woking Surrey GU22 8AR
 Telephone 01483 750 508 Fax 01483 750 437
 wokingoffice@mayerbrown.co.uk www.mayerbrown.co.uk

client
SOLUM REGENERATION

project
TWICKENHAM STATION


scale 1:1250 @ A1 | drawn by HS | checked by IM

date SEPT 2010 | cad file MASTER.DWG

title
**TWICKENHAM STATION
 PARKING SURVEY
 THURSDAY 01:30 - 03:00**

drawing number
SOLUM.TWICKENHAM-PARKING.10 rev.

This map is reproduced from Ordnance Survey material with the permission of Ordnance Survey on behalf of the Controller of Her Majesty's Stationery Office. © Crown copyright. Unauthorised reproduction infringes Crown copyright and may lead to prosecution or civil proceedings. MB AL 100002189.

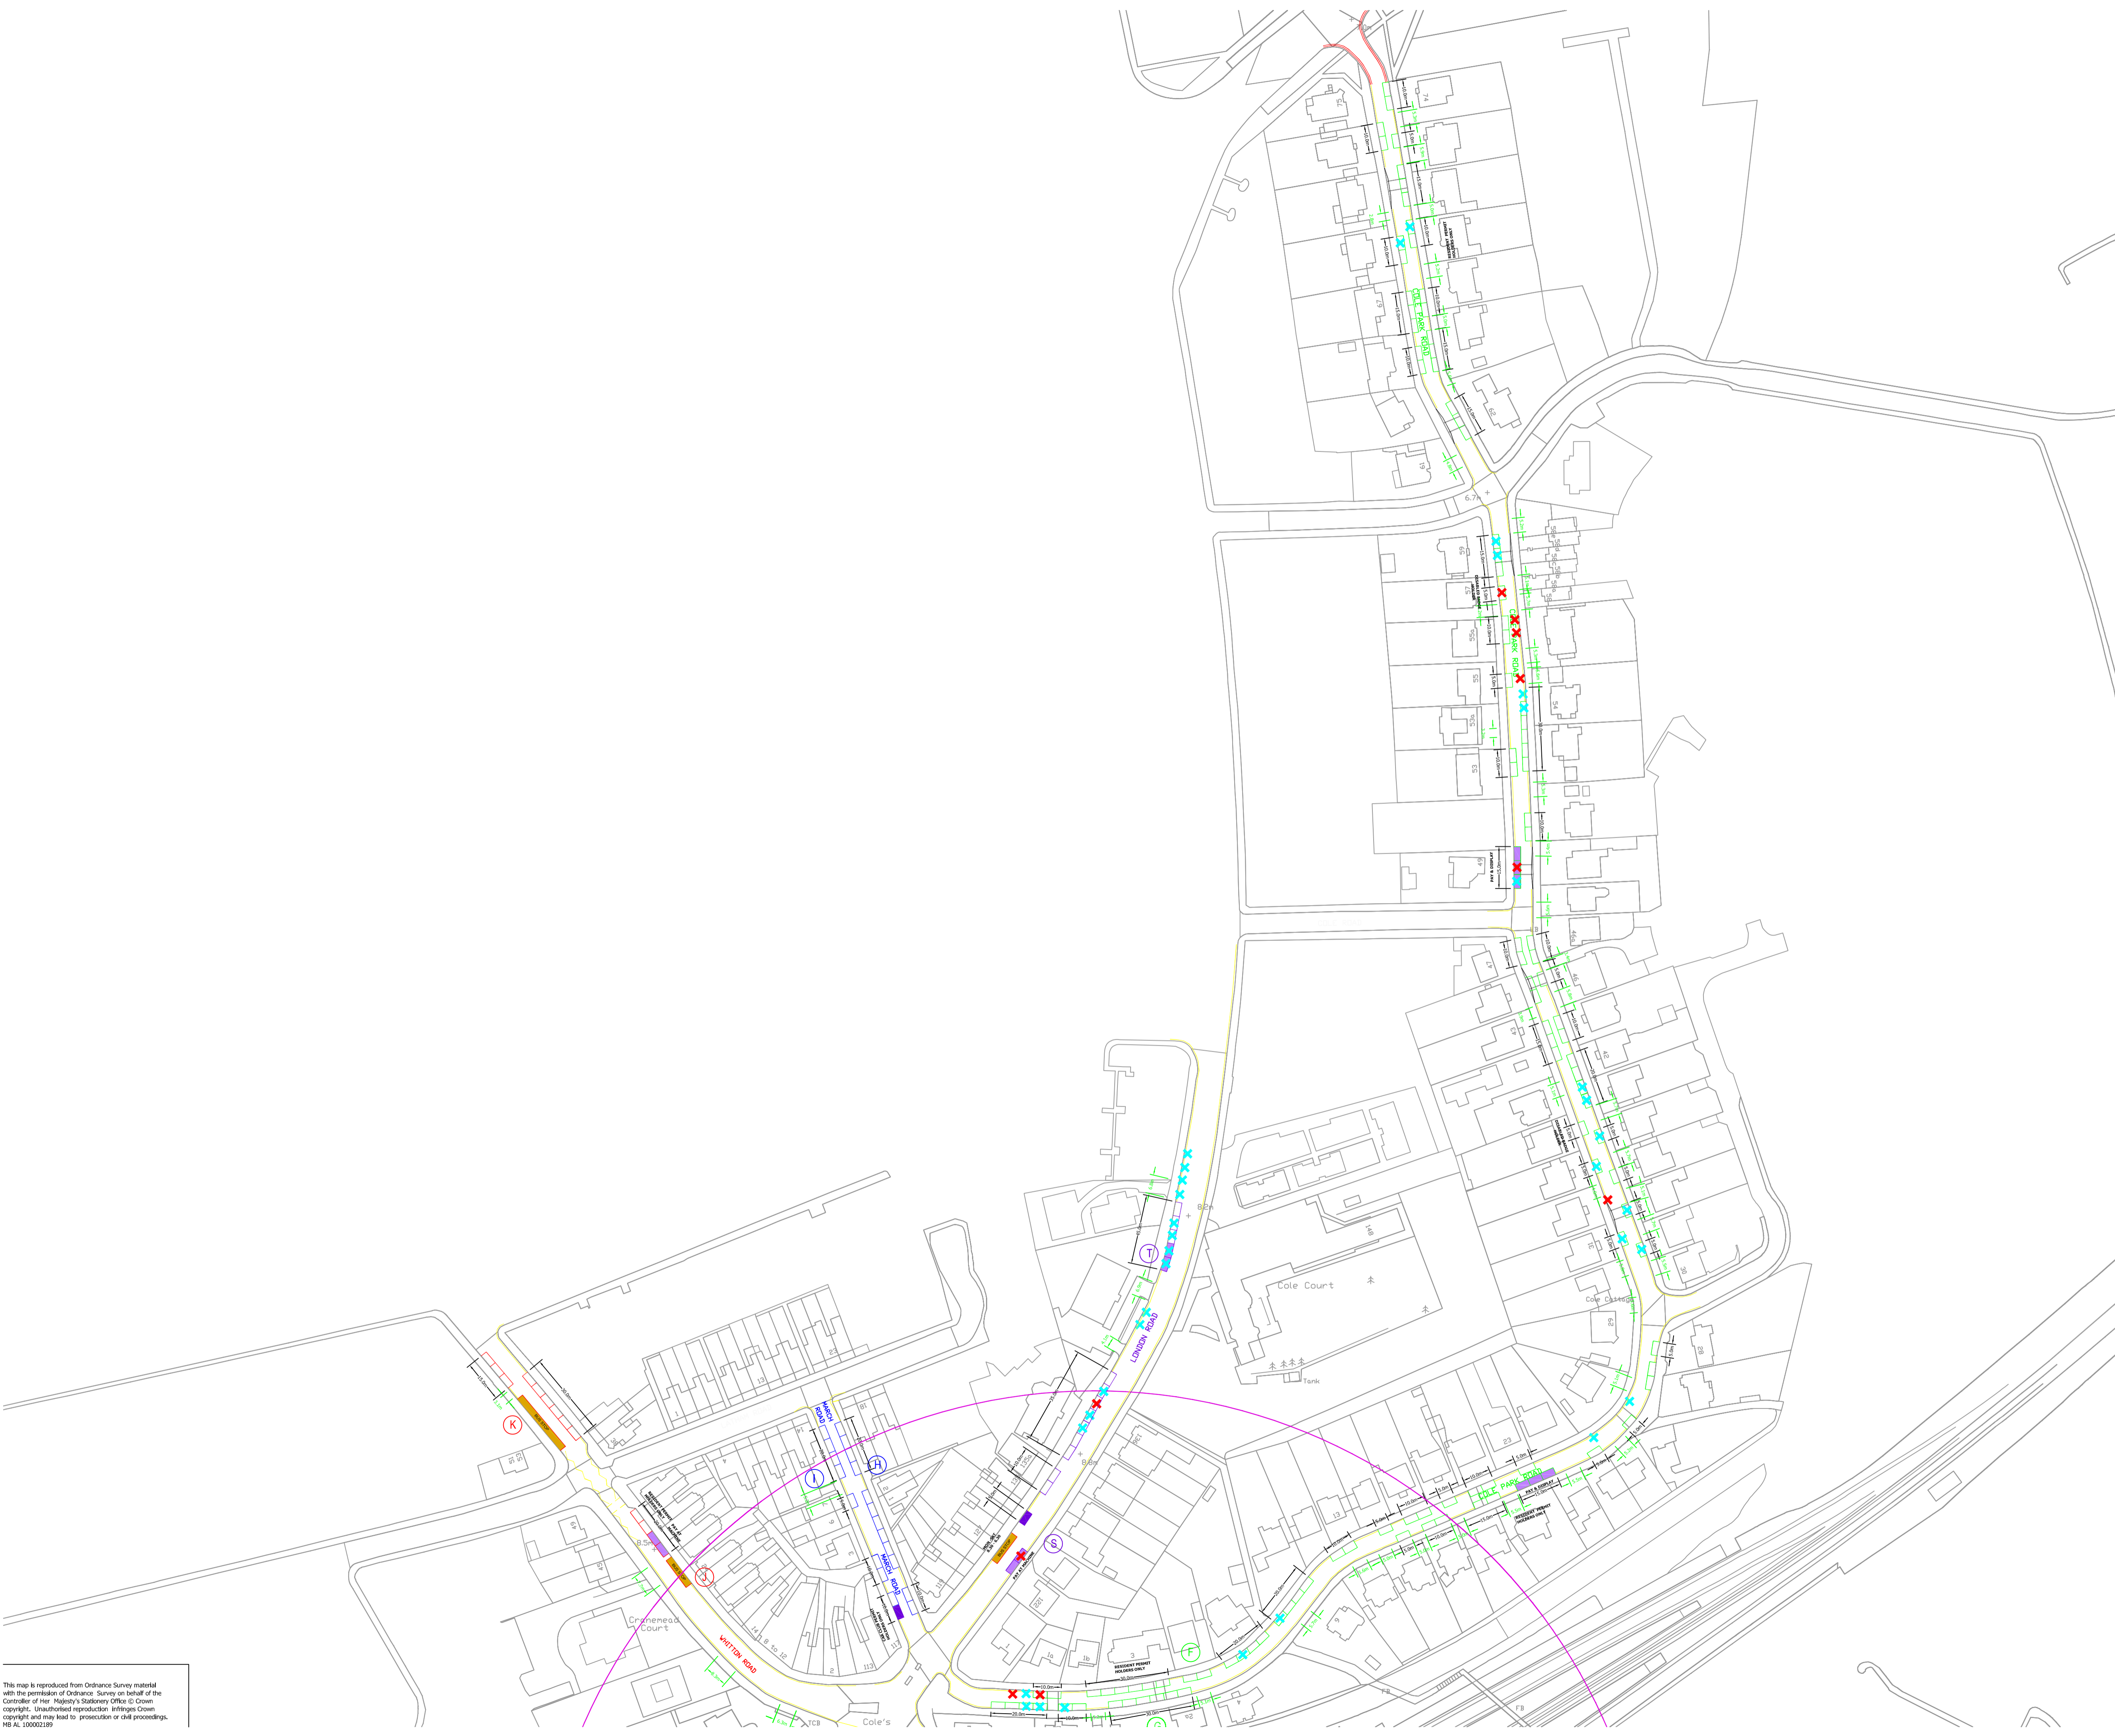

- KEY:
- BUS LAYBY
 - LOADING AREA
 - CAR CLUB SPACE
 - PAY AND DISPLAY
 - PARKING CAPACITY
 - ACCESS
 - SINGLE YELLOW LINE PARKING RESTRICTION
 - DOUBLE YELLOW LINE PARKING RESTRICTION
 - X VEHICLE PARKED WITH PERMIT
 - X VEHICLE PARKED WITH NO PERMIT

rev.	amendment	checked	date

mb

mayer brown

Mayer Brown Limited Lion House
 Oriental Road Woking Surrey GU22 8AR
 Telephone 01483 750 508 Fax 01483 750 437
 wokingoffice@mayerbrown.co.uk www.mayerbrown.co.uk

client
SOLUM REGENERATION

project
TWICKENHAM STATION


scale 1:1250 @ A1 | drawn by HS | checked by IM

date SEPT 2010 | cad file MASTER.DWG

title
**TWICKENHAM STATION
 PARKING SURVEY
 FRIDAY 18:30 - 20:00**

drawing number
SOLUM.TWICKENHAM-PARKING.11

This map is reproduced from Ordnance Survey material with the permission of Ordnance Survey on behalf of the Controller of Her Majesty's Stationery Office. © Crown copyright. Unauthorised reproduction infringes Crown copyright and may lead to prosecution or civil proceedings. MB AL 100002189

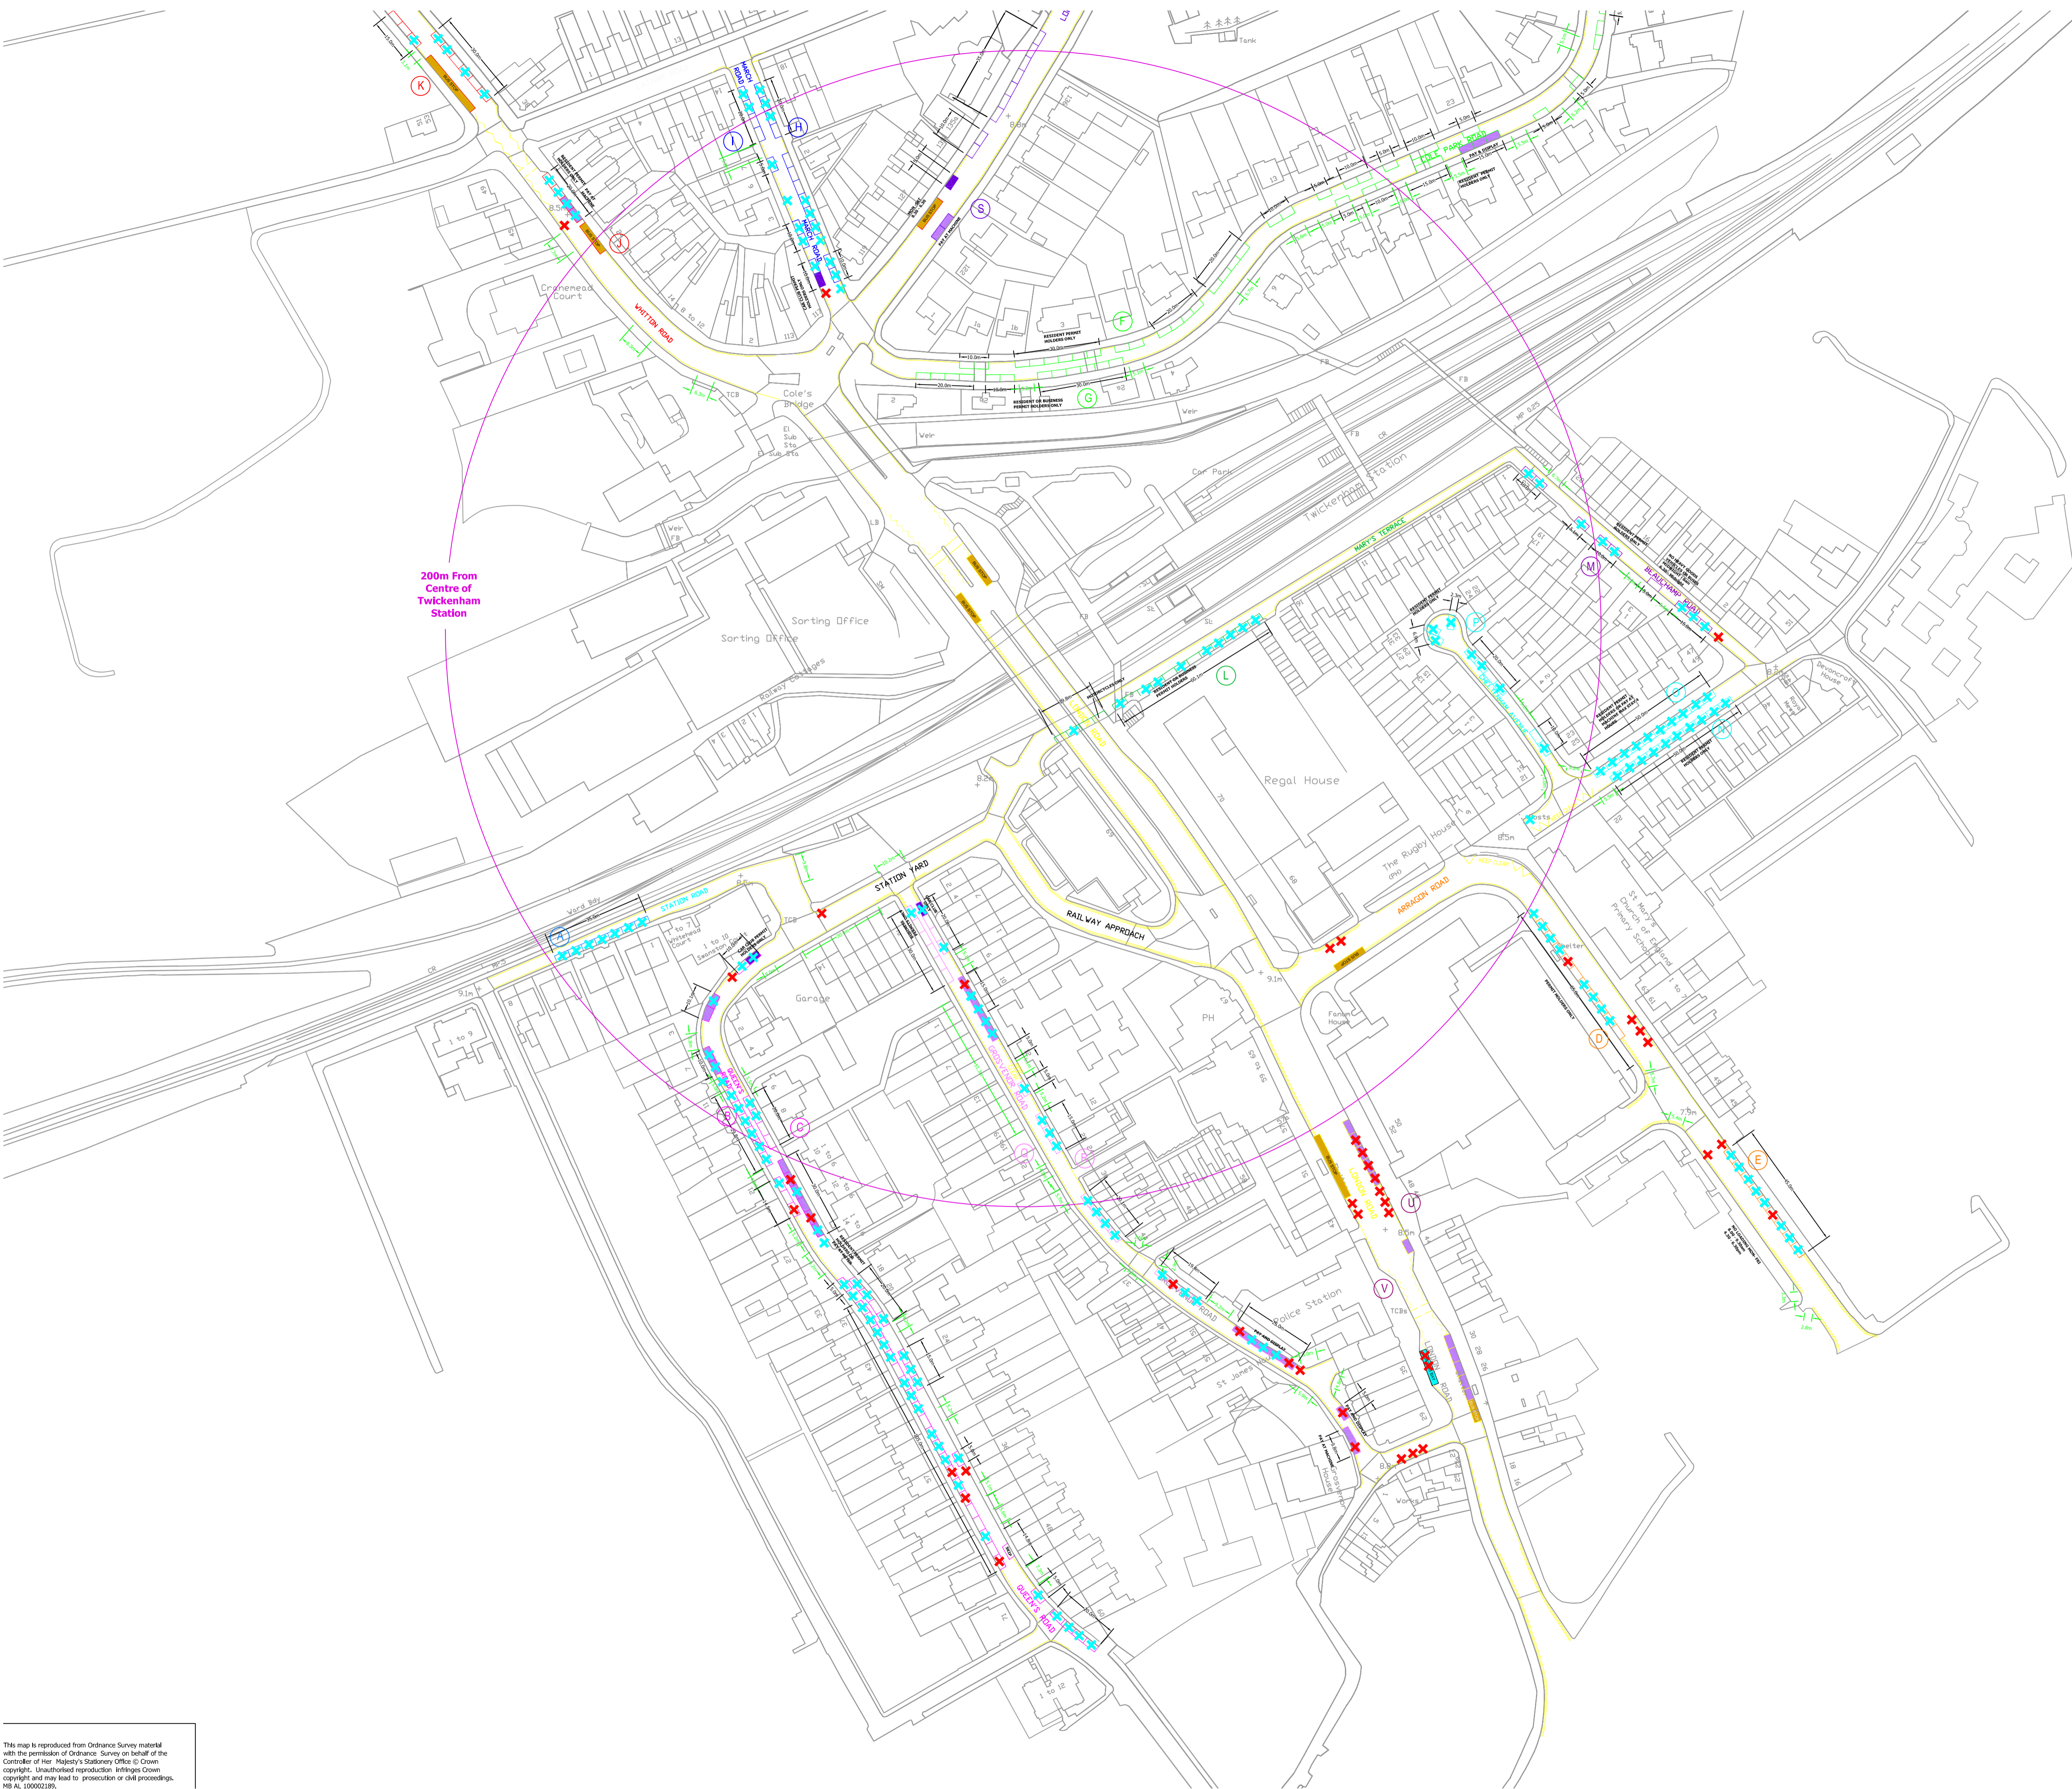

200m From Centre of Twickenham Station

- KEY:
- BUS LAYBY
 - LOADING AREA
 - CAR CLUB SPACE
 - PAY AND DISPLAY
 - PARKING CAPACITY
 - ACCESS
 - SINGLE YELLOW LINE PARKING RESTRICTION
 - DOUBLE YELLOW LINE PARKING RESTRICTION
 - X VEHICLE PARKED WITH PERMIT
 - X VEHICLE PARKED WITH NO PERMIT

rev.	amendment	checked	date

mb

mayer brown

Mayer Brown Limited Lion House
 Oriental Road Woking Surrey GU22 8AR
 Telephone 01483 750 508 Fax 01483 750 437
 wokingoffice@mayerbrown.co.uk www.mayerbrown.co.uk

client
SOLUM REGENERATION

project
TWICKENHAM STATION

scale 1:1250 @ A1 drawn by HS checked by IM

date SEPT 2010 cad file MASTER.DWG

title
**TWICKENHAM STATION
 PARKING SURVEY
 FRIDAY 18:30 - 20:00**

drawing number
SOLUM.TWICKENHAM-PARKING.12

This map is reproduced from Ordnance Survey material with the permission of Ordnance Survey on behalf of the Controller of Her Majesty's Stationery Office. © Crown copyright. Unauthorised reproduction infringes Crown copyright and may lead to prosecution or civil proceedings. MB AL 100002189.