

Appendix I

Analysis of Movements to and from the development

Predicted Trips

Journey Mode	Timeband	Journeys In	Journeys Out	Occ In	Occ Out
Walk	07:00-07:30	0	2	0	0
Walk	07:30-08:00	0	7	0	0
Walk	08:00-08:30	2	20	0	0
Walk	08:30-09:00	2	16	0	0
Walk	09:00-09:30	9	5	0	0
Walk	09:30-10:00	2	0	0	0
Walk	10:00-10:30	0	4	0	0
Walk	11:00-11:30	5	4	0	0
Walk	11:30-12:00	1	4	0	0
Walk	12:00-12:30	0	1	0	0
Walk	12:30-13:00	8	2	0	0
Walk	13:00-13:30	3	4	0	0
Walk	13:30-14:00	4	4	0	0
Walk	14:00-14:30	2	3	0	0
Walk	14:30-15:00	0	4	0	0
Walk	15:00-15:30	5	4	0	0
Walk	15:30-16:00	31	3	0	0
Walk	16:00-16:30	4	5	0	0
Walk	16:30-17:00	10	6	0	0
Walk	17:00-17:30	14	6	0	0
Walk	17:30-18:00	13	14	0	0
Walk	18:00-18:30	12	4	0	0
Walk	18:30-19:00	3	11	0	0
Walk	19:00-19:30	9	8	0	0
Walk	19:30-20:00	4	3	0	0
Walk	20:00-20:30	2	5	0	0
Walk	20:30-21:00	4	0	0	0

	All Car Dr	Car Pass	Coach	Motor Cycl	Other	Pedal Cycle	Taxi	Walk/PT
7am - 9am	0	0	0	0	0	0	0	49
4pm-6pm	0	0	0	0	0	0	0	72

	All Trips
7am - 9am	49
4pm-6pm	72

Site	Winchester Mews, Camden
PTAL	3
Number of Units	22
Parking	0

Predicted Trips

Journey Mode	Timeband	Journeys In	Journeys Out	Occ In	Occ Out
All Car Drivers	07:00-07:30	0	0	0	0
All Car Drivers	07:30-08:00	0	1	0	0
All Car Drivers	08:00-08:30	1	1	0	0
All Car Drivers	08:30-09:00	0	1	0	0
All Car Drivers	09:00-09:30	1	0	0	0
All Car Drivers	09:30-10:00	1	0	0	0
All Car Drivers	10:00-10:30	0	0	0	0
All Car Drivers	10:30-11:00	0	1	0	0
All Car Drivers	11:00-11:30	1	1	0	0
All Car Drivers	11:30-12:00	2	0	0	0
All Car Drivers	12:00-12:30	0	1	0	0
All Car Drivers	12:30-13:00	0	0	0	0
All Car Drivers	13:00-13:30	1	0	0	0
All Car Drivers	13:30-14:00	1	2	0	0
All Car Drivers	14:00-14:30	1	0	0	0
All Car Drivers	14:30-15:00	0	0	0	0
All Car Drivers	15:00-15:30	1	0	0	0
All Car Drivers	15:30-16:00	0	0	0	0
All Car Drivers	16:00-16:30	0	1	0	0
All Car Drivers	16:30-17:00	2	1	0	0
All Car Drivers	17:00-17:30	1	1	0	0
All Car Drivers	17:30-18:00	1	0	0	0
All Car Drivers	18:00-18:30	0	1	0	0
All Car Drivers	18:30-19:00	1	1	0	0
All Car Drivers	19:00-19:30	1	1	0	0
All Car Drivers	19:30-20:00	0	0	0	0
All Car Drivers	20:00-20:30	0	1	0	0
All Car Drivers	20:30-21:00	2	2	0	0
All Car Drivers	21:00-21:30	1	0	0	0
All Car Drivers	21:30-22:00	0	0	0	0

	All Car Drive	Car Passe	Coach	Motor Cyc	Other	Pedal Cyc	Taxi	Walk/PT
7am - 9am	4	3	0	0	0	0	0	20
4pm-6pm	7	0	0	0	0	0	0	24

	All Trips
7am - 9am	27
4pm-6pm	31

Site	Coverly Close, Whitechapel
PTAL	3
Number of l	14
Parking	0

All Car Drivers	22:00-22:30	0	0	0	0
All Car Drivers	22:30-23:00	0	0	0	0
All Car Drivers	23:00-23:30	0	0	0	0
All Car Drivers	23:30-24:00	0	0	0	0
Car Passenger	07:00-07:30	0	0	0	0
Car Passenger	07:30-08:00	0	0	0	0
Car Passenger	08:00-08:30	0	0	1	2
Car Passenger	08:30-09:00	0	0	0	0
Car Passenger	09:00-09:30	0	0	0	0
Car Passenger	09:30-10:00	0	0	0	0
Car Passenger	10:00-10:30	0	0	0	0
Car Passenger	10:30-11:00	0	0	0	0
Car Passenger	11:00-11:30	0	0	0	0
Car Passenger	11:30-12:00	0	0	1	0
Car Passenger	12:00-12:30	0	0	0	0
Car Passenger	12:30-13:00	0	0	0	0
Car Passenger	13:00-13:30	0	0	0	0
Car Passenger	13:30-14:00	0	0	0	0
Car Passenger	14:00-14:30	0	0	0	0
Car Passenger	14:30-15:00	0	0	0	0
Car Passenger	15:00-15:30	0	0	0	0
Car Passenger	15:30-16:00	0	0	0	0
Car Passenger	16:00-16:30	0	0	0	0
Car Passenger	16:30-17:00	0	0	0	0
Car Passenger	17:00-17:30	0	0	0	0
Car Passenger	17:30-18:00	0	0	0	0
Car Passenger	18:00-18:30	0	0	0	0
Car Passenger	18:30-19:00	0	0	0	2
Car Passenger	19:00-19:30	0	0	0	0
Car Passenger	19:30-20:00	0	0	0	0
Car Passenger	20:00-20:30	0	0	0	0
Car Passenger	20:30-21:00	0	0	1	1
Car Passenger	21:00-21:30	0	0	0	0

Car Passenger	21:30-22:00	0	0	0	0
Car Passenger	22:00-22:30	0	0	0	0
Car Passenger	22:30-23:00	0	0	0	0
Car Passenger	23:00-23:30	0	0	0	0
Car Passenger	23:30-24:00	0	0	0	0
Coach	07:00-07:30	0	0	0	0
Coach	07:30-08:00	0	0	0	0
Coach	08:00-08:30	0	0	0	0
Coach	08:30-09:00	0	0	0	0
Coach	09:00-09:30	0	0	0	0
Coach	09:30-10:00	0	0	0	0
Coach	10:00-10:30	0	0	0	0
Coach	10:30-11:00	0	0	0	0
Coach	11:00-11:30	0	0	0	0
Coach	11:30-12:00	0	0	0	0
Coach	12:00-12:30	0	0	0	0
Coach	12:30-13:00	0	0	0	0
Coach	13:00-13:30	0	0	0	0
Coach	13:30-14:00	0	0	0	0
Coach	14:00-14:30	0	0	0	0
Coach	14:30-15:00	0	0	0	0
Coach	15:00-15:30	0	0	0	0
Coach	15:30-16:00	0	0	0	0
Coach	16:00-16:30	0	0	0	0
Coach	16:30-17:00	0	0	0	0
Coach	17:00-17:30	0	0	0	0
Coach	17:30-18:00	0	0	0	0
Coach	18:00-18:30	0	0	0	0
Coach	18:30-19:00	0	0	0	0
Coach	19:00-19:30	0	0	0	0
Coach	19:30-20:00	0	0	0	0
Coach	20:00-20:30	0	0	0	0
Coach	20:30-21:00	0	0	0	0

Coach	21:00-21:30	0	0	0	0
Coach	21:30-22:00	0	0	0	0
Coach	22:00-22:30	0	0	0	0
Coach	22:30-23:00	0	0	0	0
Coach	23:00-23:30	0	0	0	0
Coach	23:30-24:00	0	0	0	0
Motor Cycle	07:00-07:30	0	0	0	0
Motor Cycle	07:30-08:00	0	0	0	0
Motor Cycle	08:00-08:30	0	0	0	0
Motor Cycle	08:30-09:00	0	0	0	0
Motor Cycle	09:00-09:30	0	0	0	0
Motor Cycle	09:30-10:00	0	0	0	0
Motor Cycle	10:00-10:30	0	0	0	0
Motor Cycle	10:30-11:00	0	0	0	0
Motor Cycle	11:00-11:30	0	0	0	0
Motor Cycle	11:30-12:00	0	0	0	0
Motor Cycle	12:00-12:30	0	0	0	0
Motor Cycle	12:30-13:00	0	0	0	0
Motor Cycle	13:00-13:30	0	0	0	0
Motor Cycle	13:30-14:00	0	0	0	0
Motor Cycle	14:00-14:30	0	0	0	0
Motor Cycle	14:30-15:00	0	0	0	0
Motor Cycle	15:00-15:30	0	0	0	0
Motor Cycle	15:30-16:00	0	0	0	0
Motor Cycle	16:00-16:30	0	0	0	0
Motor Cycle	16:30-17:00	0	0	0	0
Motor Cycle	17:00-17:30	0	0	0	0
Motor Cycle	17:30-18:00	0	0	0	0
Motor Cycle	18:00-18:30	0	0	0	0
Motor Cycle	18:30-19:00	0	0	0	0
Motor Cycle	19:00-19:30	0	0	0	0
Motor Cycle	19:30-20:00	0	0	0	0
Motor Cycle	20:00-20:30	0	0	0	0

Motor Cycle	20:30-21:00	0	0	0	0
Motor Cycle	21:00-21:30	0	0	0	0
Motor Cycle	21:30-22:00	0	0	0	0
Motor Cycle	22:00-22:30	0	0	0	0
Motor Cycle	22:30-23:00	0	0	0	0
Motor Cycle	23:00-23:30	0	0	0	0
Motor Cycle	23:30-24:00	0	0	0	0
Other	07:00-07:30	0	0	0	0
Other	07:30-08:00	0	0	0	0
Other	08:00-08:30	0	0	0	0
Other	08:30-09:00	0	0	0	0
Other	09:00-09:30	0	0	0	0
Other	09:30-10:00	0	0	0	0
Other	10:00-10:30	0	0	0	0
Other	10:30-11:00	0	0	0	0
Other	11:00-11:30	0	0	0	0
Other	11:30-12:00	0	0	0	0
Other	12:00-12:30	0	0	0	0
Other	12:30-13:00	0	0	0	0
Other	13:00-13:30	0	0	0	0
Other	13:30-14:00	0	0	0	0
Other	14:00-14:30	0	0	0	0
Other	14:30-15:00	0	0	0	0
Other	15:00-15:30	0	0	0	0
Other	15:30-16:00	0	0	0	0
Other	16:00-16:30	0	0	0	0
Other	16:30-17:00	0	0	0	0
Other	17:00-17:30	0	0	0	0
Other	17:30-18:00	0	0	0	0
Other	18:00-18:30	0	0	0	0
Other	18:30-19:00	0	0	0	0
Other	19:00-19:30	0	0	0	0
Other	19:30-20:00	0	0	0	0

Other	20:00-20:30	0	0	0	0
Other	20:30-21:00	0	0	0	0
Other	21:00-21:30	0	0	0	0
Other	21:30-22:00	0	0	0	0
Other	22:00-22:30	0	0	0	0
Other	22:30-23:00	0	0	0	0
Other	23:00-23:30	0	0	0	0
Other	23:30-24:00	0	0	0	0
Pedal Cycle	07:00-07:30	0	0	0	0
Pedal Cycle	07:30-08:00	0	0	0	0
Pedal Cycle	08:00-08:30	0	0	0	0
Pedal Cycle	08:30-09:00	0	0	0	0
Pedal Cycle	09:00-09:30	0	0	0	0
Pedal Cycle	09:30-10:00	0	0	0	0
Pedal Cycle	10:00-10:30	0	0	0	0
Pedal Cycle	10:30-11:00	0	0	0	0
Pedal Cycle	11:00-11:30	0	0	0	0
Pedal Cycle	11:30-12:00	0	0	0	0
Pedal Cycle	12:00-12:30	0	0	0	0
Pedal Cycle	12:30-13:00	0	0	0	0
Pedal Cycle	13:00-13:30	0	0	0	0
Pedal Cycle	13:30-14:00	0	0	0	0
Pedal Cycle	14:00-14:30	0	0	0	0
Pedal Cycle	14:30-15:00	0	0	0	0
Pedal Cycle	15:00-15:30	0	0	0	0
Pedal Cycle	15:30-16:00	0	0	0	0
Pedal Cycle	16:00-16:30	0	0	0	0
Pedal Cycle	16:30-17:00	0	0	0	0
Pedal Cycle	17:00-17:30	0	0	0	0
Pedal Cycle	17:30-18:00	0	0	0	0
Pedal Cycle	18:00-18:30	0	0	0	0
Pedal Cycle	18:30-19:00	0	0	0	0
Pedal Cycle	19:00-19:30	0	0	0	0

Pedal Cycle	19:30-20:00	0	0	0	0
Pedal Cycle	20:00-20:30	0	0	0	0
Pedal Cycle	20:30-21:00	0	0	0	0
Pedal Cycle	21:00-21:30	0	0	0	0
Pedal Cycle	21:30-22:00	0	0	0	0
Pedal Cycle	22:00-22:30	0	0	0	0
Pedal Cycle	22:30-23:00	0	0	0	0
Pedal Cycle	23:00-23:30	0	0	0	0
Pedal Cycle	23:30-24:00	0	0	0	0
Taxi	07:00-07:30	0	0	0	0
Taxi	07:30-08:00	0	0	0	0
Taxi	08:00-08:30	0	0	0	0
Taxi	08:30-09:00	0	0	0	0
Taxi	09:00-09:30	0	0	0	0
Taxi	09:30-10:00	0	0	0	0
Taxi	10:00-10:30	0	0	0	0
Taxi	10:30-11:00	0	0	0	0
Taxi	11:00-11:30	0	0	0	0
Taxi	11:30-12:00	0	0	0	0
Taxi	12:00-12:30	0	0	0	0
Taxi	12:30-13:00	0	0	0	0
Taxi	13:00-13:30	0	0	0	0
Taxi	13:30-14:00	0	0	0	0
Taxi	14:00-14:30	0	0	0	0
Taxi	14:30-15:00	0	0	0	0
Taxi	15:00-15:30	0	0	0	0
Taxi	15:30-16:00	0	0	0	0
Taxi	16:00-16:30	0	0	0	0
Taxi	16:30-17:00	0	0	0	0
Taxi	17:00-17:30	0	0	0	0
Taxi	17:30-18:00	0	0	0	0
Taxi	18:00-18:30	0	0	0	0
Taxi	18:30-19:00	0	0	0	0

Taxi	19:00-19:30	0	0	0	0
Taxi	19:30-20:00	0	0	0	0
Taxi	20:00-20:30	0	0	0	0
Taxi	20:30-21:00	0	0	0	0
Taxi	21:00-21:30	0	0	0	0
Taxi	21:30-22:00	0	0	0	0
Taxi	22:00-22:30	0	0	0	0
Taxi	22:30-23:00	0	0	0	0
Taxi	23:00-23:30	0	0	0	0
Taxi	23:30-24:00	0	0	0	0
Walk/PT	07:00-07:30	0	3	0	0
Walk/PT	07:30-08:00	2	0	0	0
Walk/PT	08:00-08:30	0	5	0	0
Walk/PT	08:30-09:00	2	8	0	0
Walk/PT	09:00-09:30	2	5	0	0
Walk/PT	09:30-10:00	1	1	0	0
Walk/PT	10:00-10:30	0	1	0	0
Walk/PT	10:30-11:00	1	0	0	0
Walk/PT	11:00-11:30	1	2	0	0
Walk/PT	11:30-12:00	0	1	0	0
Walk/PT	12:00-12:30	4	1	0	0
Walk/PT	12:30-13:00	3	1	0	0
Walk/PT	13:00-13:30	3	2	0	0
Walk/PT	13:30-14:00	3	2	0	0
Walk/PT	14:00-14:30	4	3	0	0
Walk/PT	14:30-15:00	1	1	0	0
Walk/PT	15:00-15:30	3	1	0	0
Walk/PT	15:30-16:00	3	1	0	0
Walk/PT	16:00-16:30	6	3	0	0
Walk/PT	16:30-17:00	2	1	0	0
Walk/PT	17:00-17:30	5	2	0	0
Walk/PT	17:30-18:00	3	2	0	0
Walk/PT	18:00-18:30	3	1	0	0

Walk/PT	18:30-19:00	2	1	0	0
Walk/PT	19:00-19:30	2	2	0	0
Walk/PT	19:30-20:00	2	2	0	0
Walk/PT	20:00-20:30	5	6	0	0
Walk/PT	20:30-21:00	2	3	0	0
Walk/PT	21:00-21:30	2	2	0	0
Walk/PT	21:30-22:00	1	0	0	0
Walk/PT	22:00-22:30	1	1	0	0
Walk/PT	22:30-23:00	1	1	0	0
Walk/PT	23:00-23:30	1	0	0	0
Walk/PT	23:30-24:00	0	0	0	0

Walk	14:00-14:30	3	2	0	0
Walk	14:30-15:00	3	6	0	0
Walk	15:00-15:30	2	6	0	0
Walk	15:30-16:00	6	2	0	0
Walk	16:00-16:30	4	2	0	0
Walk	16:30-17:00	5	2	0	0
Walk	17:00-17:30	5	5	0	0
Walk	17:30-18:00	12	7	0	0
Walk	18:00-18:30	8	1	0	0
Walk	18:30-19:00	8	3	0	0
Walk	19:00-19:30	4	2	0	0
Walk	19:30-20:00	7	1	0	0
Walk	20:00-20:30	6	4	0	0
Walk	20:30-21:00	6	1	0	0
Walk	21:00-21:30	9	3	0	0
Walk	21:30-22:00	4	2	0	0

Predicted Trips

Journey Mode	Timeband	Journeys In	Journeys Out	Occ In	Occ Out
All Car Drivers	07:00-07:30	0	0	0	0
All Car Drivers	07:30-08:00	0	1	0	0
All Car Drivers	08:00-08:30	0	0	0	0
All Car Drivers	08:30-09:00	0	0	0	0
All Car Drivers	09:00-09:30	0	0	0	0
All Car Drivers	09:30-10:00	0	0	0	0
All Car Drivers	10:00-10:30	0	0	0	0
All Car Drivers	10:30-11:00	0	0	0	0
All Car Drivers	11:00-11:30	0	0	0	0
All Car Drivers	11:30-12:00	0	0	0	0
All Car Drivers	12:00-12:30	0	0	0	0
All Car Drivers	12:30-13:00	0	0	0	0
All Car Drivers	13:00-13:30	0	0	0	0
All Car Drivers	13:30-14:00	0	0	0	0
All Car Drivers	14:00-14:30	0	0	0	0
All Car Drivers	14:30-15:00	0	0	0	0
All Car Drivers	15:00-15:30	0	0	0	0
All Car Drivers	15:30-16:00	0	0	0	0
All Car Drivers	16:00-16:30	0	0	0	0
All Car Drivers	16:30-17:00	0	0	0	0
All Car Drivers	17:00-17:30	0	0	0	0
All Car Drivers	17:30-18:00	1	0	0	0
All Car Drivers	18:00-18:30	0	0	0	0
All Car Drivers	18:30-19:00	0	0	0	0
All Car Drivers	19:00-19:30	0	0	0	0
All Car Drivers	19:30-20:00	0	0	0	0
All Car Drivers	20:00-20:30	0	0	0	0
All Car Drivers	20:30-21:00	0	0	0	0
All Car Drivers	21:00-21:30	0	0	0	0
All Car Drivers	21:30-22:00	0	0	0	0

	All Car Drive	Car Passenge	Coach	Motor Cycle	Other	Pedal Cycle	Taxi	Walk/PT
7am - 9am	1	0	0	0	0	5	2	60
4pm-6pm	1	0	0	0	0	1	1	28

	All Trips
7am - 9am	68
4pm-6pm	31

Site	Albion Wharf, Lambeth
PTAL	4
Number of l	45
Parking	0

Car Passenger	07:00-07:30	0	0	0	0
Car Passenger	07:30-08:00	0	0	0	0
Car Passenger	08:00-08:30	0	0	0	0
Car Passenger	08:30-09:00	0	0	0	0
Car Passenger	09:00-09:30	0	0	0	0
Car Passenger	09:30-10:00	0	0	0	0
Car Passenger	10:00-10:30	0	0	0	0
Car Passenger	10:30-11:00	0	0	0	0
Car Passenger	11:00-11:30	0	0	0	0
Car Passenger	11:30-12:00	0	0	0	0
Car Passenger	12:00-12:30	0	0	0	0
Car Passenger	12:30-13:00	0	0	0	0
Car Passenger	13:00-13:30	0	0	0	0
Car Passenger	13:30-14:00	0	0	0	0
Car Passenger	14:00-14:30	0	0	0	0
Car Passenger	14:30-15:00	0	0	0	0
Car Passenger	15:00-15:30	0	0	0	0
Car Passenger	15:30-16:00	0	0	0	0
Car Passenger	16:00-16:30	0	0	0	0
Car Passenger	16:30-17:00	0	0	0	0
Car Passenger	17:00-17:30	0	0	0	0
Car Passenger	17:30-18:00	0	0	0	0
Car Passenger	18:00-18:30	0	0	0	0
Car Passenger	18:30-19:00	0	0	0	0
Car Passenger	19:00-19:30	0	0	0	0
Car Passenger	19:30-20:00	0	0	0	0
Car Passenger	20:00-20:30	0	0	0	0
Car Passenger	20:30-21:00	0	0	0	0
Car Passenger	21:00-21:30	0	0	0	0
Car Passenger	21:30-22:00	0	0	0	0
Coach	07:00-07:30	0	0	0	0
Coach	07:30-08:00	0	0	0	0
Coach	08:00-08:30	0	0	0	0

Coach	08:30-09:00	0	0	0	0
Coach	09:00-09:30	0	0	0	0
Coach	09:30-10:00	0	0	0	0
Coach	10:00-10:30	0	0	0	0
Coach	10:30-11:00	0	0	0	0
Coach	11:00-11:30	0	0	0	0
Coach	11:30-12:00	0	0	0	0
Coach	12:00-12:30	0	0	0	0
Coach	12:30-13:00	0	0	0	0
Coach	13:00-13:30	0	0	0	0
Coach	13:30-14:00	0	0	0	0
Coach	14:00-14:30	0	0	0	0
Coach	14:30-15:00	0	0	0	0
Coach	15:00-15:30	0	0	0	0
Coach	15:30-16:00	0	0	0	0
Coach	16:00-16:30	0	0	0	0
Coach	16:30-17:00	0	0	0	0
Coach	17:00-17:30	0	0	0	0
Coach	17:30-18:00	0	0	0	0
Coach	18:00-18:30	0	0	0	0
Coach	18:30-19:00	0	0	0	0
Coach	19:00-19:30	0	0	0	0
Coach	19:30-20:00	0	0	0	0
Coach	20:00-20:30	0	0	0	0
Coach	20:30-21:00	0	0	0	0
Coach	21:00-21:30	0	0	0	0
Coach	21:30-22:00	0	0	0	0
Motor Cycle	07:00-07:30	0	0	0	0
Motor Cycle	07:30-08:00	0	0	0	0
Motor Cycle	08:00-08:30	0	0	0	0
Motor Cycle	08:30-09:00	0	0	0	0
Motor Cycle	09:00-09:30	0	0	0	0
Motor Cycle	09:30-10:00	0	0	0	0

Motor Cycle	10:00-10:30	0	0	0	0
Motor Cycle	10:30-11:00	0	0	0	0
Motor Cycle	11:00-11:30	0	0	0	0
Motor Cycle	11:30-12:00	0	0	0	0
Motor Cycle	12:00-12:30	0	0	0	0
Motor Cycle	12:30-13:00	0	0	0	0
Motor Cycle	13:00-13:30	0	0	0	0
Motor Cycle	13:30-14:00	0	0	0	0
Motor Cycle	14:00-14:30	0	0	0	0
Motor Cycle	14:30-15:00	0	0	0	0
Motor Cycle	15:00-15:30	0	0	0	0
Motor Cycle	15:30-16:00	0	0	0	0
Motor Cycle	16:00-16:30	0	0	0	0
Motor Cycle	16:30-17:00	0	0	0	0
Motor Cycle	17:00-17:30	0	0	0	0
Motor Cycle	17:30-18:00	0	0	0	0
Motor Cycle	18:00-18:30	0	0	0	0
Motor Cycle	18:30-19:00	0	0	0	0
Motor Cycle	19:00-19:30	0	0	0	0
Motor Cycle	19:30-20:00	0	0	0	0
Motor Cycle	20:00-20:30	0	0	0	0
Motor Cycle	20:30-21:00	0	0	0	0
Motor Cycle	21:00-21:30	0	0	0	0
Motor Cycle	21:30-22:00	0	0	0	0
Other	07:00-07:30	0	0	0	0
Other	07:30-08:00	0	0	0	0
Other	08:00-08:30	0	0	0	0
Other	08:30-09:00	0	0	0	0
Other	09:00-09:30	0	0	0	0
Other	09:30-10:00	0	0	0	0
Other	10:00-10:30	0	0	0	0
Other	10:30-11:00	0	0	0	0
Other	11:00-11:30	0	0	0	0

Other	11:30-12:00	0	0	0	0
Other	12:00-12:30	0	0	0	0
Other	12:30-13:00	0	0	0	0
Other	13:00-13:30	0	0	0	0
Other	13:30-14:00	0	0	0	0
Other	14:00-14:30	0	0	0	0
Other	14:30-15:00	0	0	0	0
Other	15:00-15:30	0	0	0	0
Other	15:30-16:00	0	0	0	0
Other	16:00-16:30	0	0	0	0
Other	16:30-17:00	0	0	0	0
Other	17:00-17:30	0	0	0	0
Other	17:30-18:00	0	0	0	0
Other	18:00-18:30	0	0	0	0
Other	18:30-19:00	0	0	0	0
Other	19:00-19:30	0	0	0	0
Other	19:30-20:00	0	0	0	0
Other	20:00-20:30	0	0	0	0
Other	20:30-21:00	0	0	0	0
Other	21:00-21:30	0	0	0	0
Other	21:30-22:00	0	0	0	0
Pedal Cycle	07:00-07:30	1	0	0	0
Pedal Cycle	07:30-08:00	0	0	0	0
Pedal Cycle	08:00-08:30	1	0	0	0
Pedal Cycle	08:30-09:00	2	1	0	0
Pedal Cycle	09:00-09:30	0	0	0	0
Pedal Cycle	09:30-10:00	0	0	0	0
Pedal Cycle	10:00-10:30	0	0	0	0
Pedal Cycle	10:30-11:00	0	0	0	0
Pedal Cycle	11:00-11:30	0	0	0	0
Pedal Cycle	11:30-12:00	0	0	0	0
Pedal Cycle	12:00-12:30	0	0	0	0
Pedal Cycle	12:30-13:00	0	0	0	0

Pedal Cycle	13:00-13:30	0	0	0	0
Pedal Cycle	13:30-14:00	0	0	0	0
Pedal Cycle	14:00-14:30	0	0	0	0
Pedal Cycle	14:30-15:00	0	0	0	0
Pedal Cycle	15:00-15:30	0	0	0	0
Pedal Cycle	15:30-16:00	0	0	0	0
Pedal Cycle	16:00-16:30	0	0	0	0
Pedal Cycle	16:30-17:00	0	1	0	0
Pedal Cycle	17:00-17:30	0	0	0	0
Pedal Cycle	17:30-18:00	0	0	0	0
Pedal Cycle	18:00-18:30	1	0	0	0
Pedal Cycle	18:30-19:00	0	1	0	0
Pedal Cycle	19:00-19:30	0	0	0	0
Pedal Cycle	19:30-20:00	0	2	0	0
Pedal Cycle	20:00-20:30	0	0	0	0
Pedal Cycle	20:30-21:00	0	0	0	0
Pedal Cycle	21:00-21:30	0	0	0	0
Pedal Cycle	21:30-22:00	0	0	0	0
Taxi	07:00-07:30	1	0	0	0
Taxi	07:30-08:00	0	0	0	0
Taxi	08:00-08:30	0	0	0	0
Taxi	08:30-09:00	1	0	0	0
Taxi	09:00-09:30	0	0	0	0
Taxi	09:30-10:00	0	0	0	0
Taxi	10:00-10:30	0	0	0	0
Taxi	10:30-11:00	0	0	0	0
Taxi	11:00-11:30	0	0	0	0
Taxi	11:30-12:00	0	0	0	0
Taxi	12:00-12:30	0	0	0	0
Taxi	12:30-13:00	0	0	0	0
Taxi	13:00-13:30	0	0	0	0
Taxi	13:30-14:00	0	0	0	0
Taxi	14:00-14:30	0	0	0	0

Taxi	14:30-15:00	0	0	0	0
Taxi	15:00-15:30	0	0	0	0
Taxi	15:30-16:00	0	0	0	0
Taxi	16:00-16:30	0	0	0	0
Taxi	16:30-17:00	0	0	0	0
Taxi	17:00-17:30	0	0	0	0
Taxi	17:30-18:00	0	1	0	0
Taxi	18:00-18:30	0	0	0	0
Taxi	18:30-19:00	0	1	0	0
Taxi	19:00-19:30	1	0	0	0
Taxi	19:30-20:00	0	2	0	0
Taxi	20:00-20:30	0	0	0	0
Taxi	20:30-21:00	0	1	0	0
Taxi	21:00-21:30	0	0	0	0
Taxi	21:30-22:00	0	0	0	0
Walk/PT	07:00-07:30	10	1	0	0
Walk/PT	07:30-08:00	11	1	0	0
Walk/PT	08:00-08:30	13	0	0	0
Walk/PT	08:30-09:00	15	9	0	0
Walk/PT	09:00-09:30	9	2	0	0
Walk/PT	09:30-10:00	2	2	0	0
Walk/PT	10:00-10:30	2	2	0	0
Walk/PT	10:30-11:00	3	0	0	0
Walk/PT	11:00-11:30	0	2	0	0
Walk/PT	11:30-12:00	2	0	0	0
Walk/PT	12:00-12:30	2	3	0	0
Walk/PT	12:30-13:00	0	1	0	0
Walk/PT	13:00-13:30	2	0	0	0
Walk/PT	13:30-14:00	5	0	0	0
Walk/PT	14:00-14:30	0	0	0	0
Walk/PT	14:30-15:00	3	1	0	0
Walk/PT	15:00-15:30	0	2	0	0
Walk/PT	15:30-16:00	0	0	0	0

Walk/PT	16:00-16:30	2	5	0	0
Walk/PT	16:30-17:00	1	2	0	0
Walk/PT	17:00-17:30	1	6	0	0
Walk/PT	17:30-18:00	3	8	0	0
Walk/PT	18:00-18:30	3	8	0	0
Walk/PT	18:30-19:00	1	7	0	0
Walk/PT	19:00-19:30	1	7	0	0
Walk/PT	19:30-20:00	6	13	0	0
Walk/PT	20:00-20:30	5	5	0	0
Walk/PT	20:30-21:00	1	7	0	0
Walk/PT	21:00-21:30	0	2	0	0
Walk/PT	21:30-22:00	1	1	0	0

Predicted Trips

	Camden	Whitechapel	Camden (2)	Lambeth
7am-9am	49	27	48	68
4pm-6pm	72	31	44	31
Number of Units	22	14	29	45

Trips per unit					Average
am	2.2273	1.9286	1.6552	1.5111	1.8305
pm	3.2727	2.2143	1.5172	0.6889	1.9233

Predicted Trips - Twickenham


Number of units	115
Am	211
Pm	221

Total Projected Modal Share			
Projected Modal Share		AM	PM
All Car Drivers	0%	0	0
Car Passenger	1%	3	3
Underground	4%	8	9
Train	44%	93	98
Bus	9%	19	20
Motor Cycle	1%	2	3
Pedal Cycle	4%	8	8
Walk	37%	77	81
TOTAL	100%	210	221

Appendix J

Match Day Plans

SRG-TWICKENHAM-EGRESS.2
SRG-TWICKENHAM-QUEUING.4
SRG-TWICKENHAM-QUEUING.1
SRG-TWICKENHAM-QUEUING.3
SOLUM.TWICKENHAM-QUEUING.1

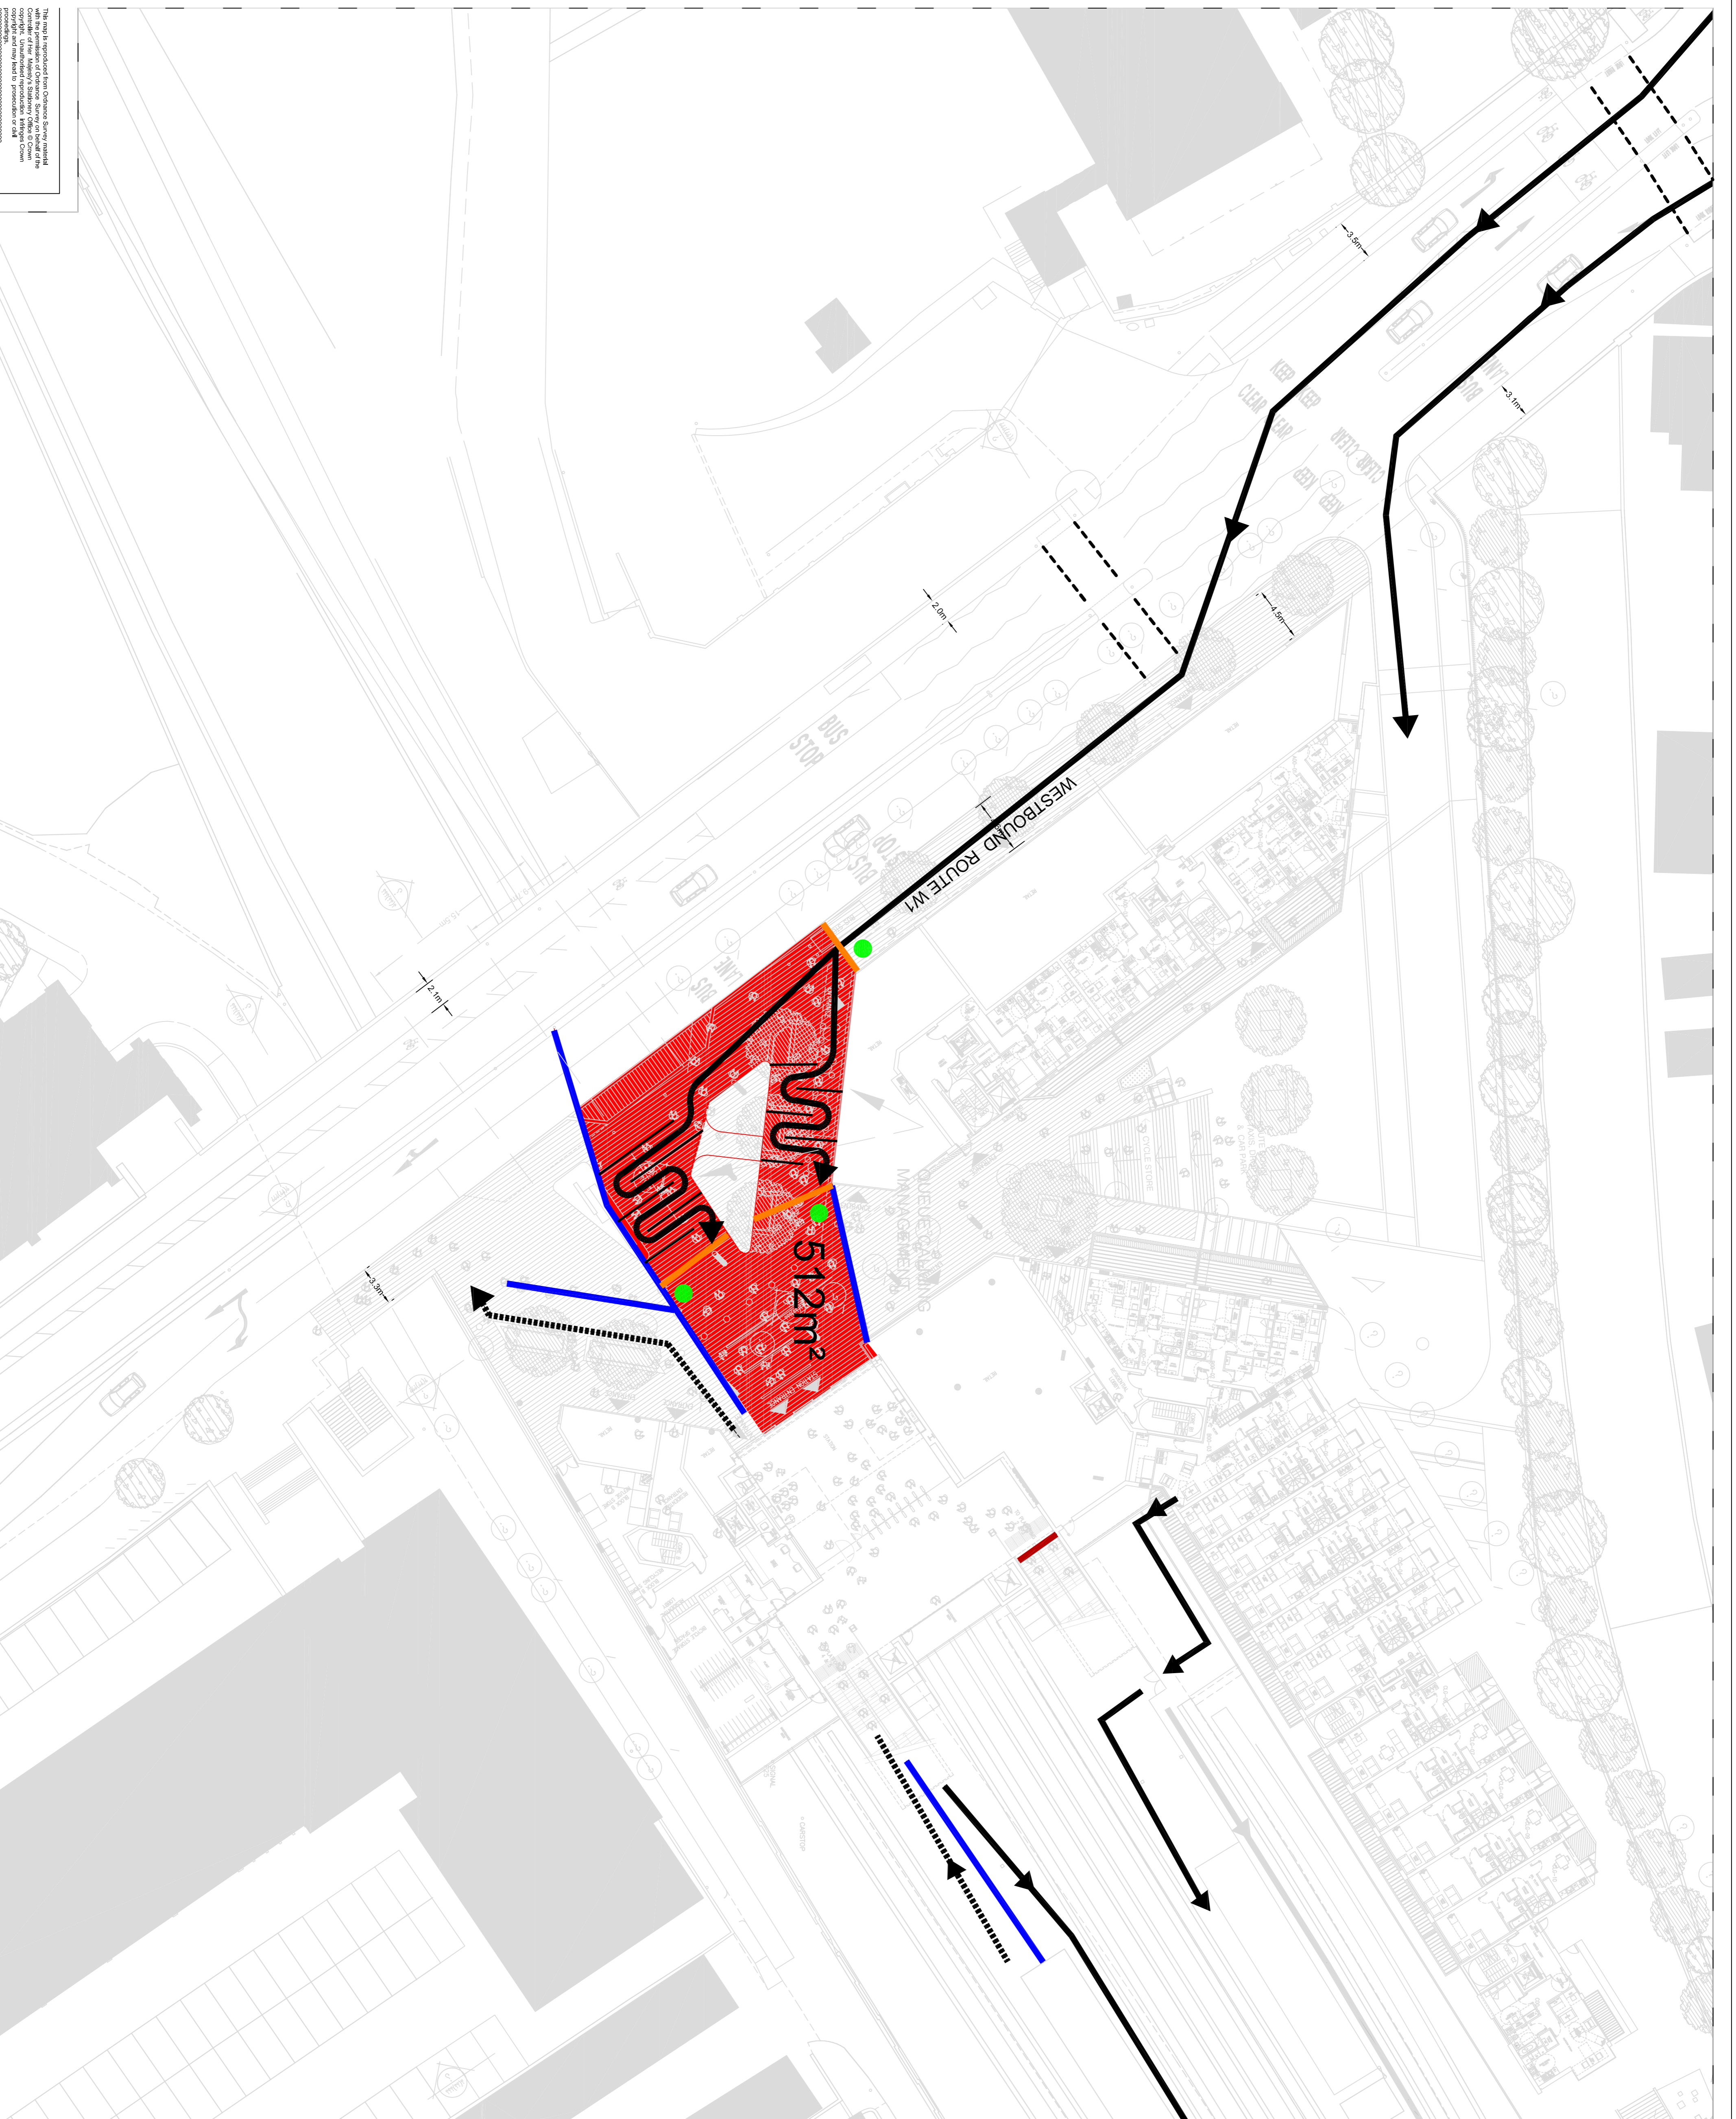

KEY

- WESTBOUND ROUTE W1
QUEUE MANAGED AREA:
AREA= 512m²
- GATE
- BARRIERS
- ROUTE TO PLATFORM
- EXIT ROUTE
- EXIT ROUTE

rev.	amendment	checked	date
C	QUEUE CALMING ADDED GATES ADDED PERSONNEL ADDED	IM	FEB 11
B	LATEST ARCHITECTS LAYOUT INSERTED	IM	OCT 10
A	LATEST ARCHITECTS LAYOUT INSERTED	IM	OCT 10



Mayer Brown Limited, Lion House,
Oriental Road, Woking Surrey, GU22 8AR
Telephone 01483 750 008 Fax 01483 750 437
wokingoffice@mayerbrown.co.uk www.mayerbrown.co.uk

client
SOLUM REGENERATION

project
TWICKENHAM STATION



scale 1:250 @ A1
date AUG 2010
drawn by HS
checked by MI
title file MASTER.DWG

title
TWICKENHAM STATION PROPOSED
QUEUING CAPACITY ROUTES L1& W1
(FEB-MARCH APPLICATION)

drawing number
SOLUM_TWICKENHAM-QUEUING_1

This map is reproduced from Ordnance Survey material
 Copyright of Her Majesty's Stationery Office Crown
 Copyright and all other rights reserved. No part of
 this publication may be reproduced without the
 permission of Ordnance Survey.

**MATCH DAY PASSENGER ARRIVALS FROM APPROX 3.5 HOURS
PRIOR TO KICK OFF / COMMENCEMENTS**

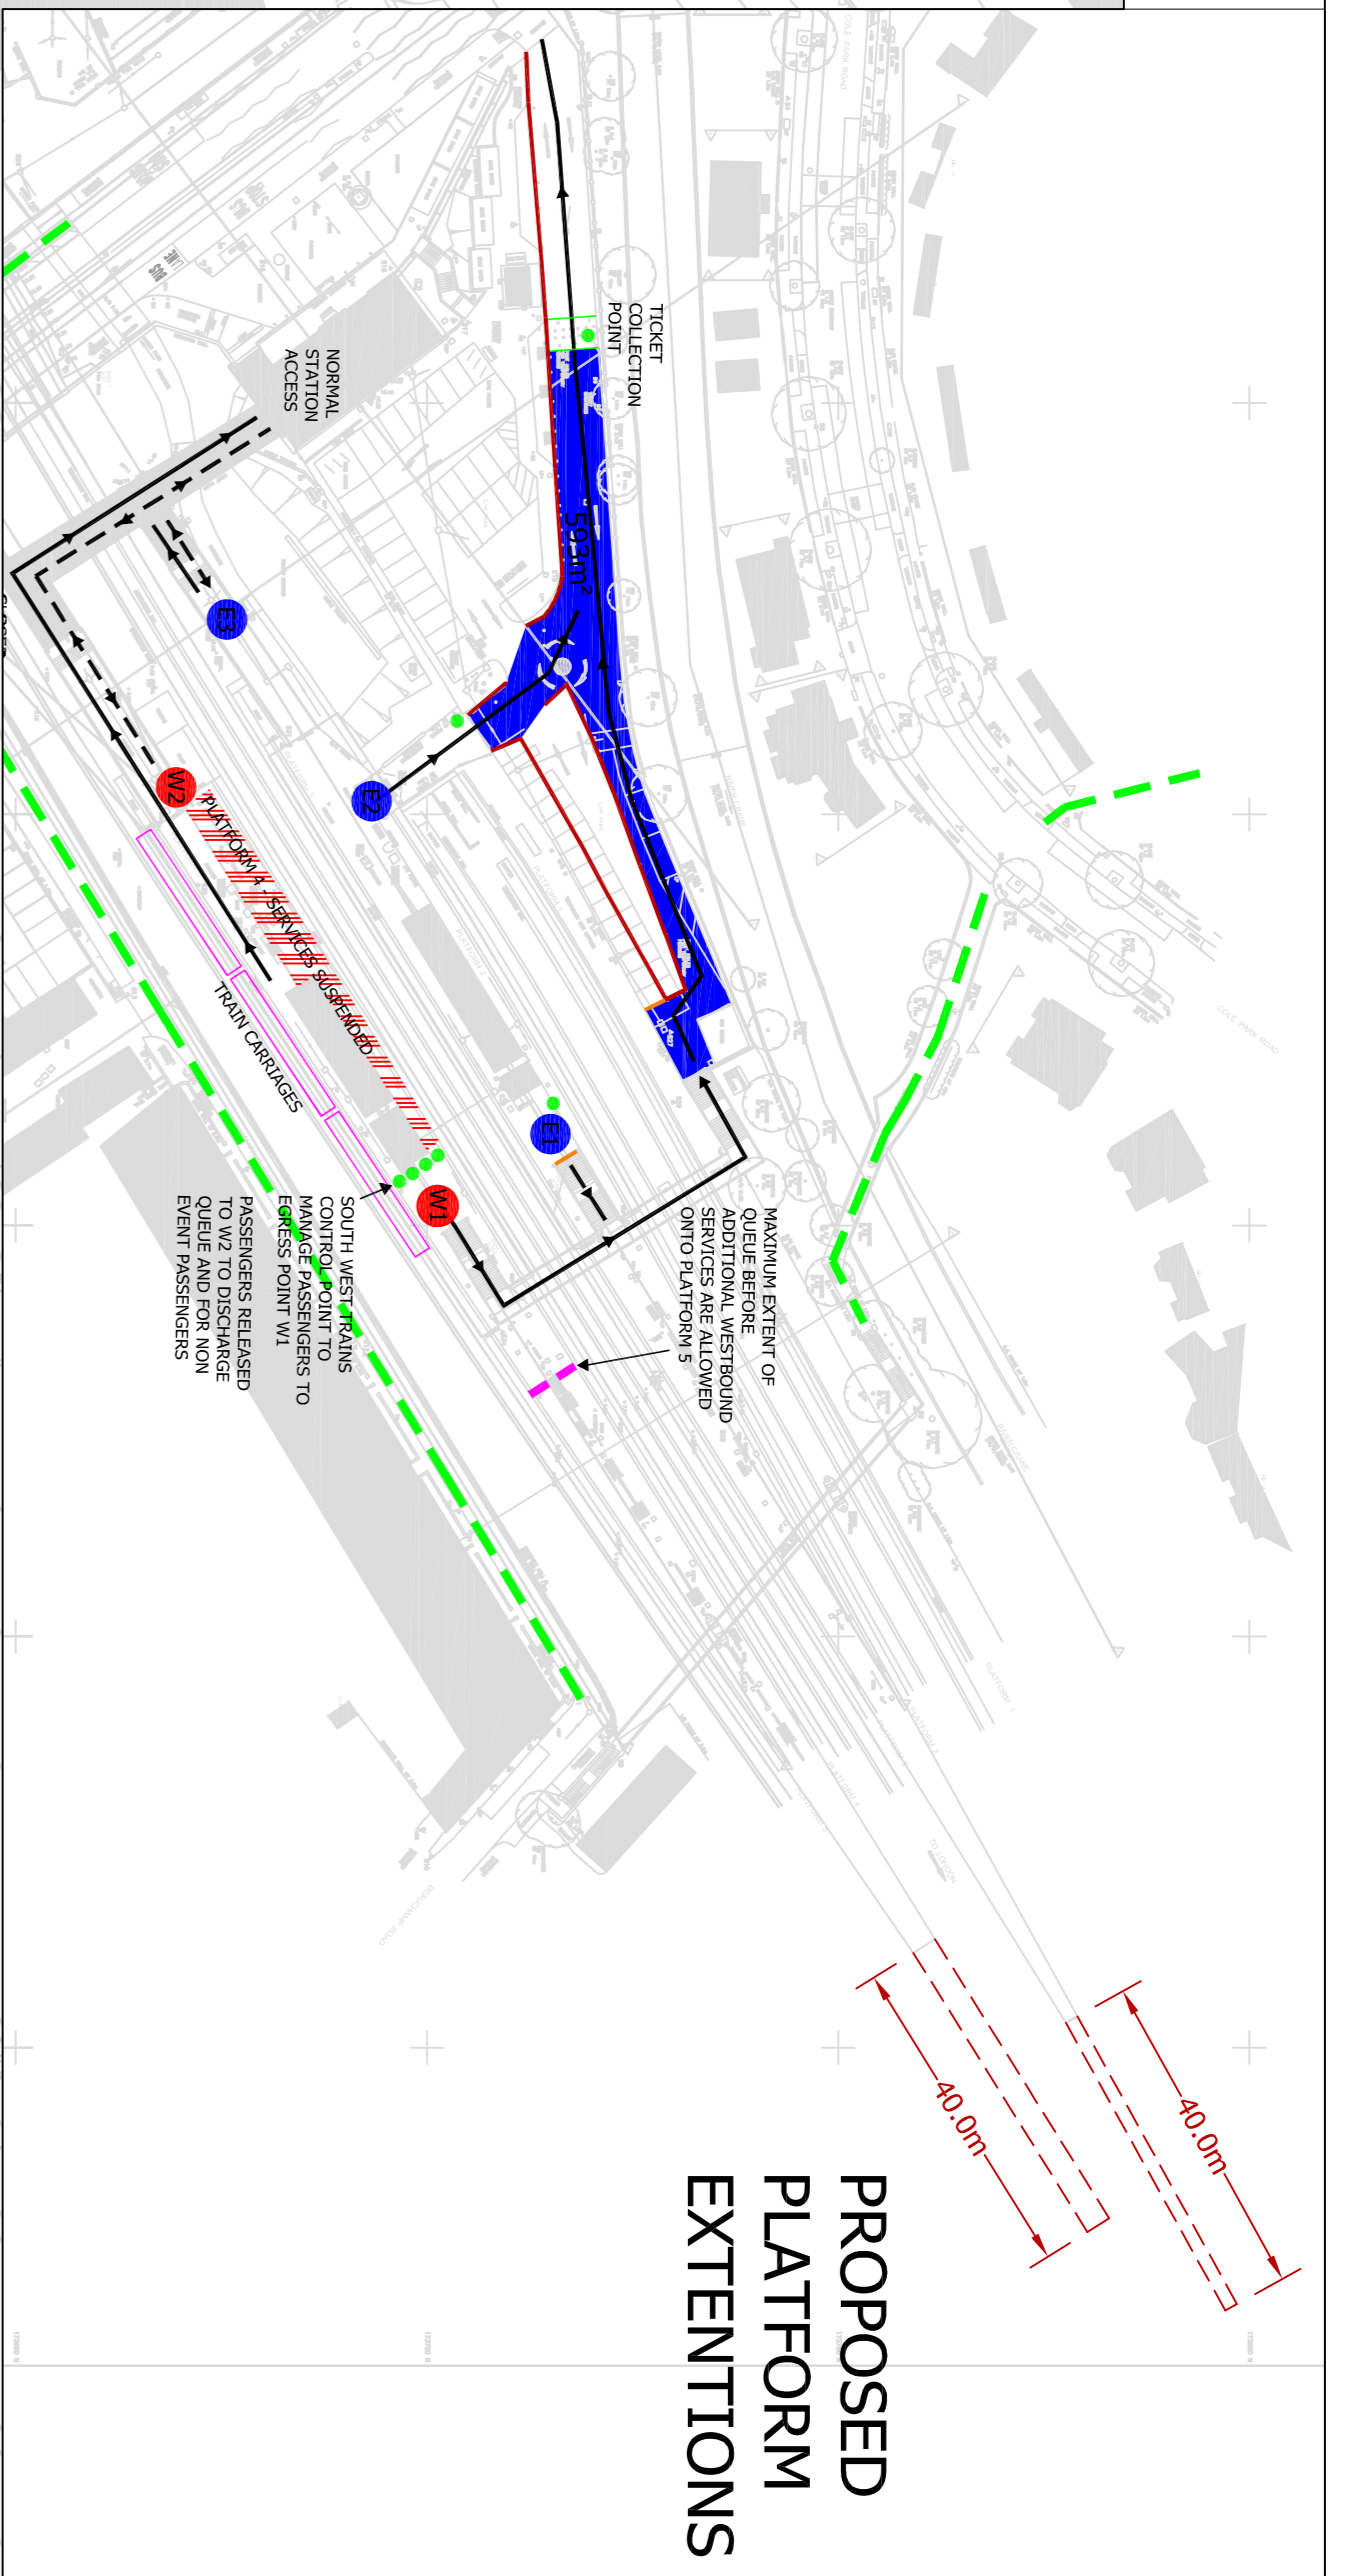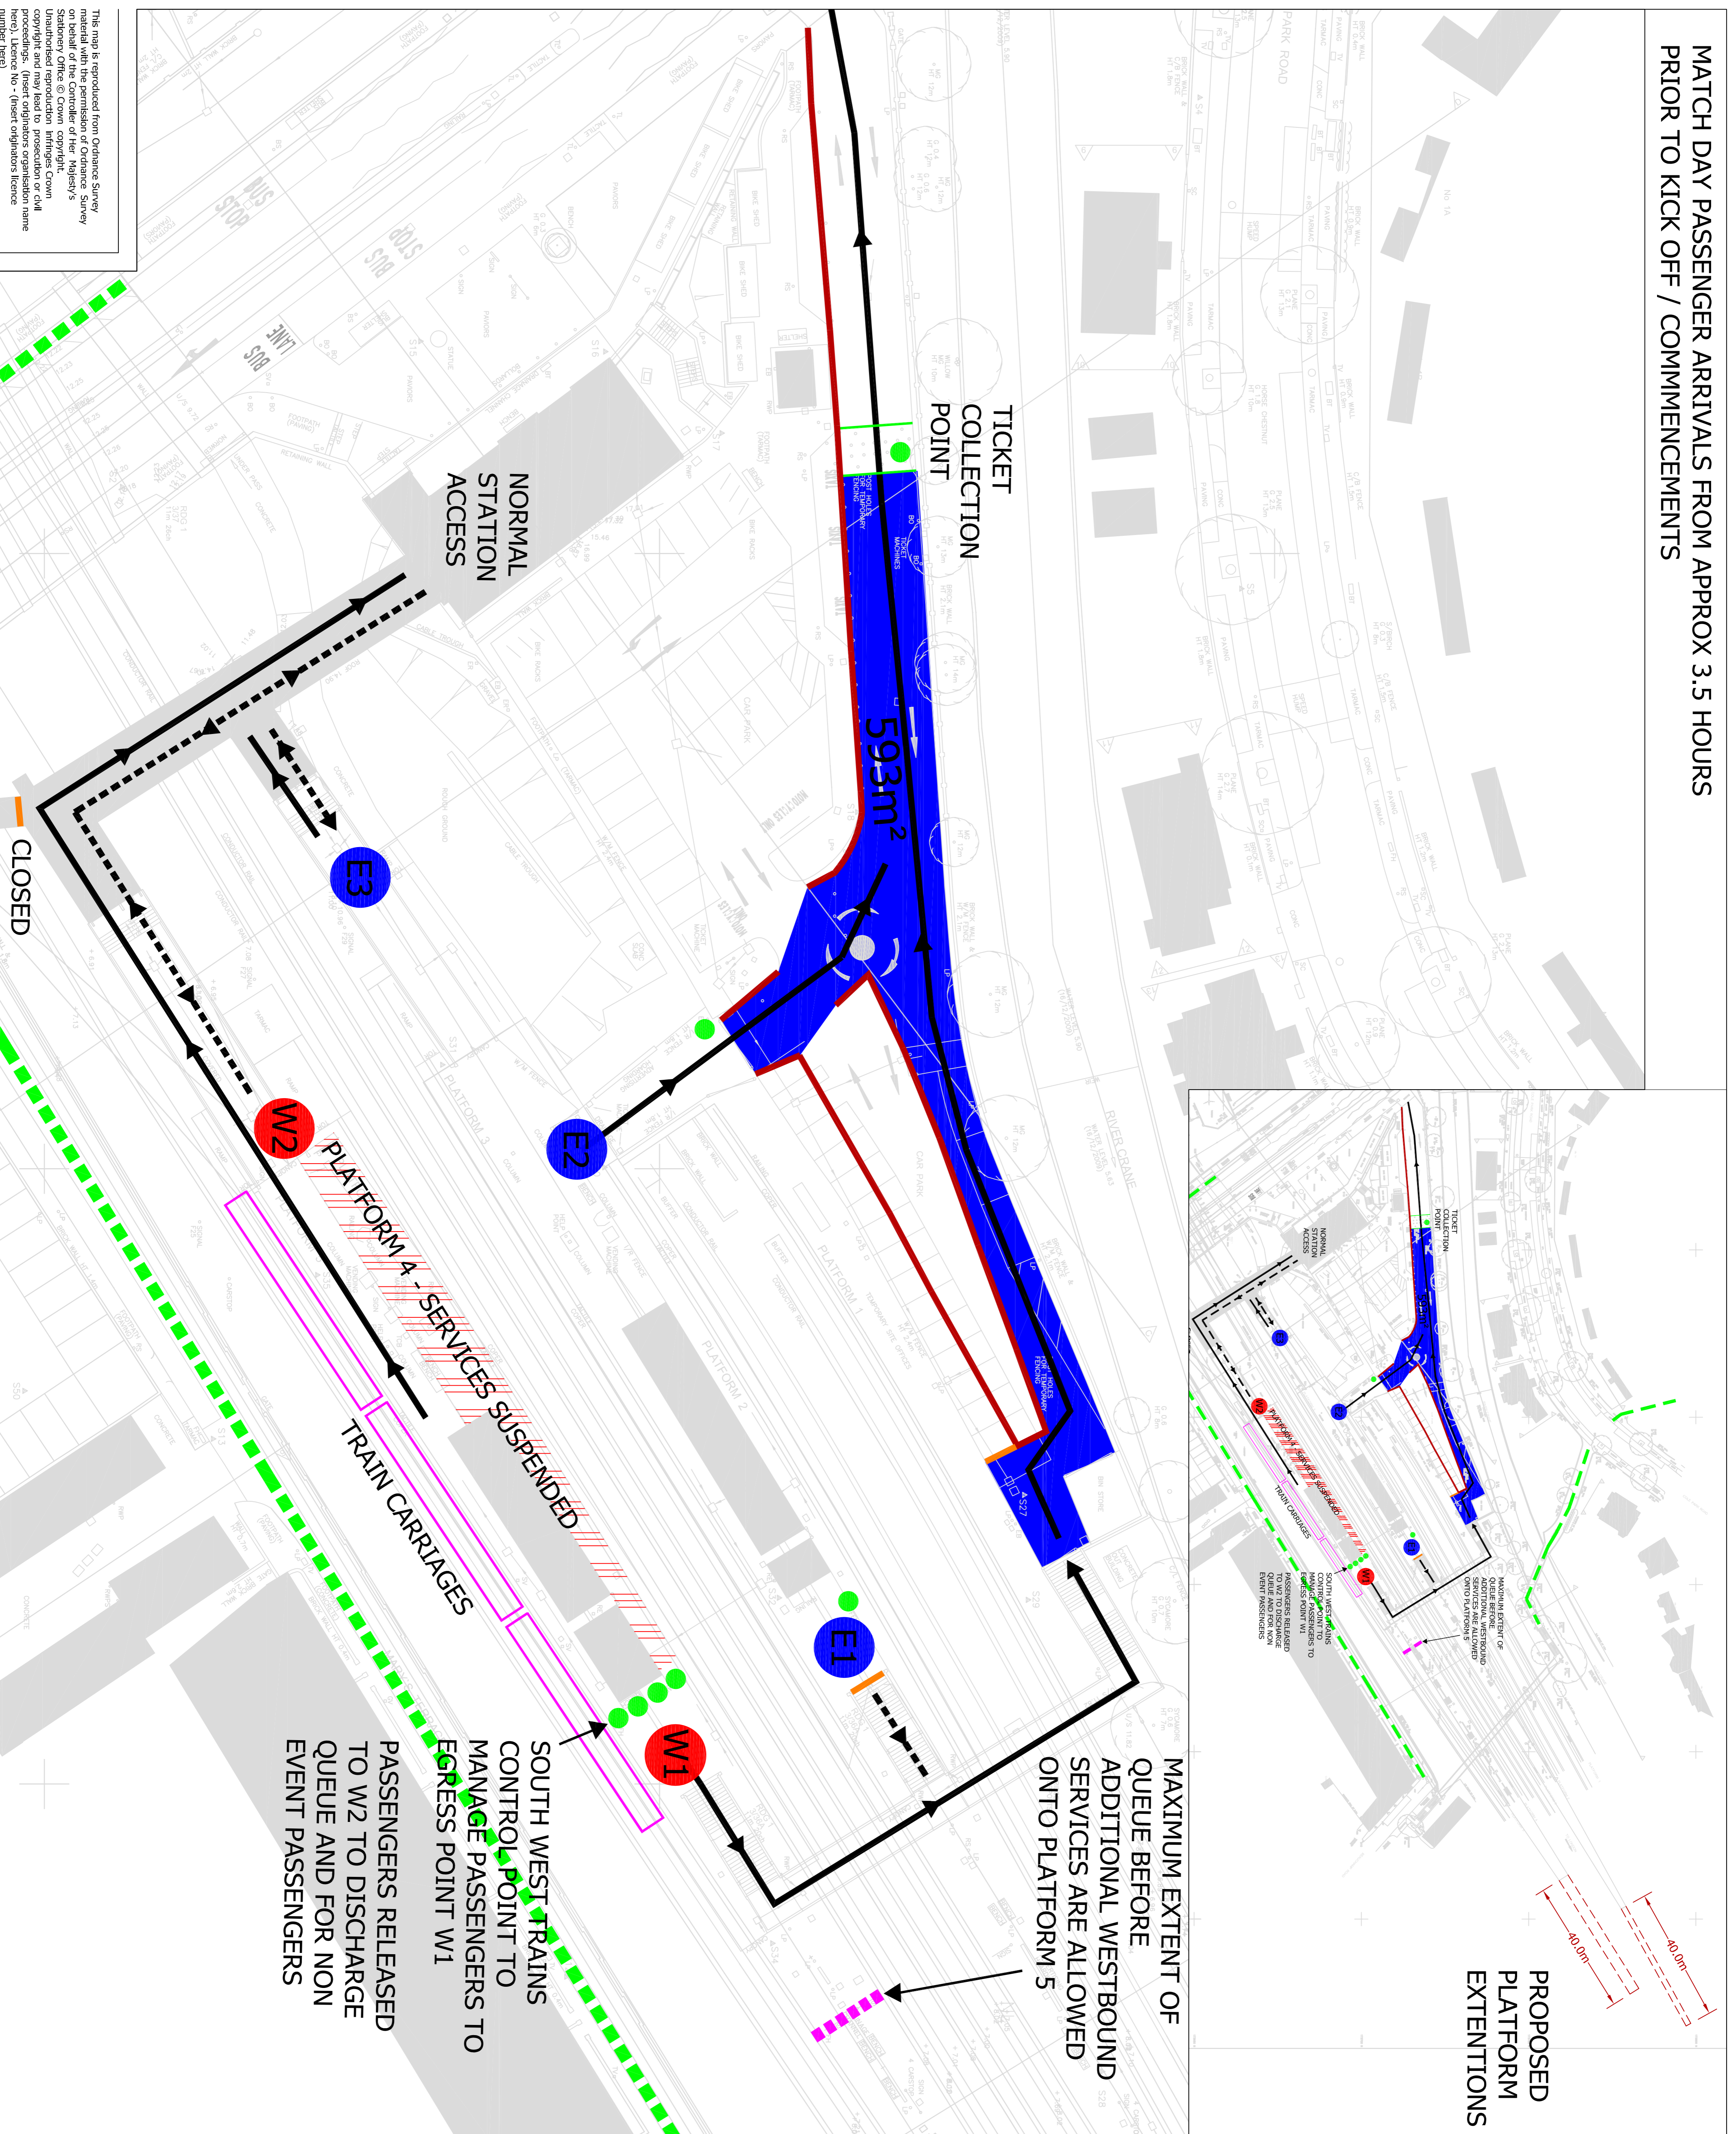

**PROPOSED
PLATFORM
EXTENSIONS**

**MAXIMUM EXTENT OF
QUEUE BEFORE
ADDITIONAL WESTBOUND
SERVICES ARE ALLOWED
ONTO PLATFORM 5**


**SOUTH WEST TRAINS
CONTROL POINT TO
MANAGE PASSENGERS TO
EGRESS POINT W1**

**PASSENGERS RELEASED
TO W2 TO DISCHARGE
QUEUE AND FOR NON
EVENT PASSENGERS**

This map is reproduced from Ordnance Survey material with the permission of Ordnance Survey on behalf of the Controller of Her Majesty's Stationery Office © Crown copyright. Unauthorised reproduction infringes Crown Copyright and may constitute a criminal offence under the Copyright, Designs and Patents Act 1988. Licence No. - (insert originators licence number here)

- KEY**
- EXISTING EGRESS QUEUE MANAGED AREA = 593m²
 - MATCH DAY EGRESS ROUTES
 - TEMPORARY MATCH DAY EGRESS ROUTES
 - NORMAL STATION ACCESS ROUTE
 - EASTBOUND FOOTBRIDGE EXIT ROUTE CLOSED OFF WHEN THERE IS A HEAVY FLOW FROM THE WESTBOUND PLATFORM
 - SOUTH WEST TRAINS STAFF DIRECT PASSENGERS TO OVERBRIDGE ROUTE
 - BARRIERS
 - SOUTH WEST TRAINS STAFF

rev.	amendment	checked	date

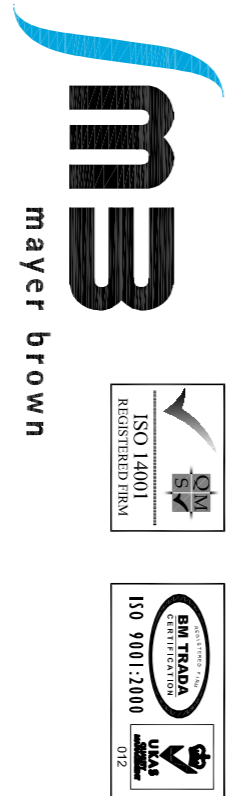

Mayer Brown Limited Lion House
Oriental Road, Woking Surrey, GU22 8AR
Telephone 01483 750 508 Fax 01483 750 437
www.mayerbrown.com www.mayerbrown.co.uk


SOLIM REGENERATION

TWICKENHAM STATION

scale	1:250 @ A1	drawn by	HS	checked by	IM
date	FEB 2011	cdl file	MASTER.DWG		


drawing number
SRG-TWICKENHAM-EGRESS.2

This map is reproduced from Ordnance Survey material with the permission of Ordnance Survey on behalf of the Controller of Her Majesty's Stationery Office @ Crown copyright. Unauthorised reproduction infringes Crown Copyright and may constitute a criminal offence. All copyright material is acknowledged in this document. Licence No. - (insert originator's licence number here)

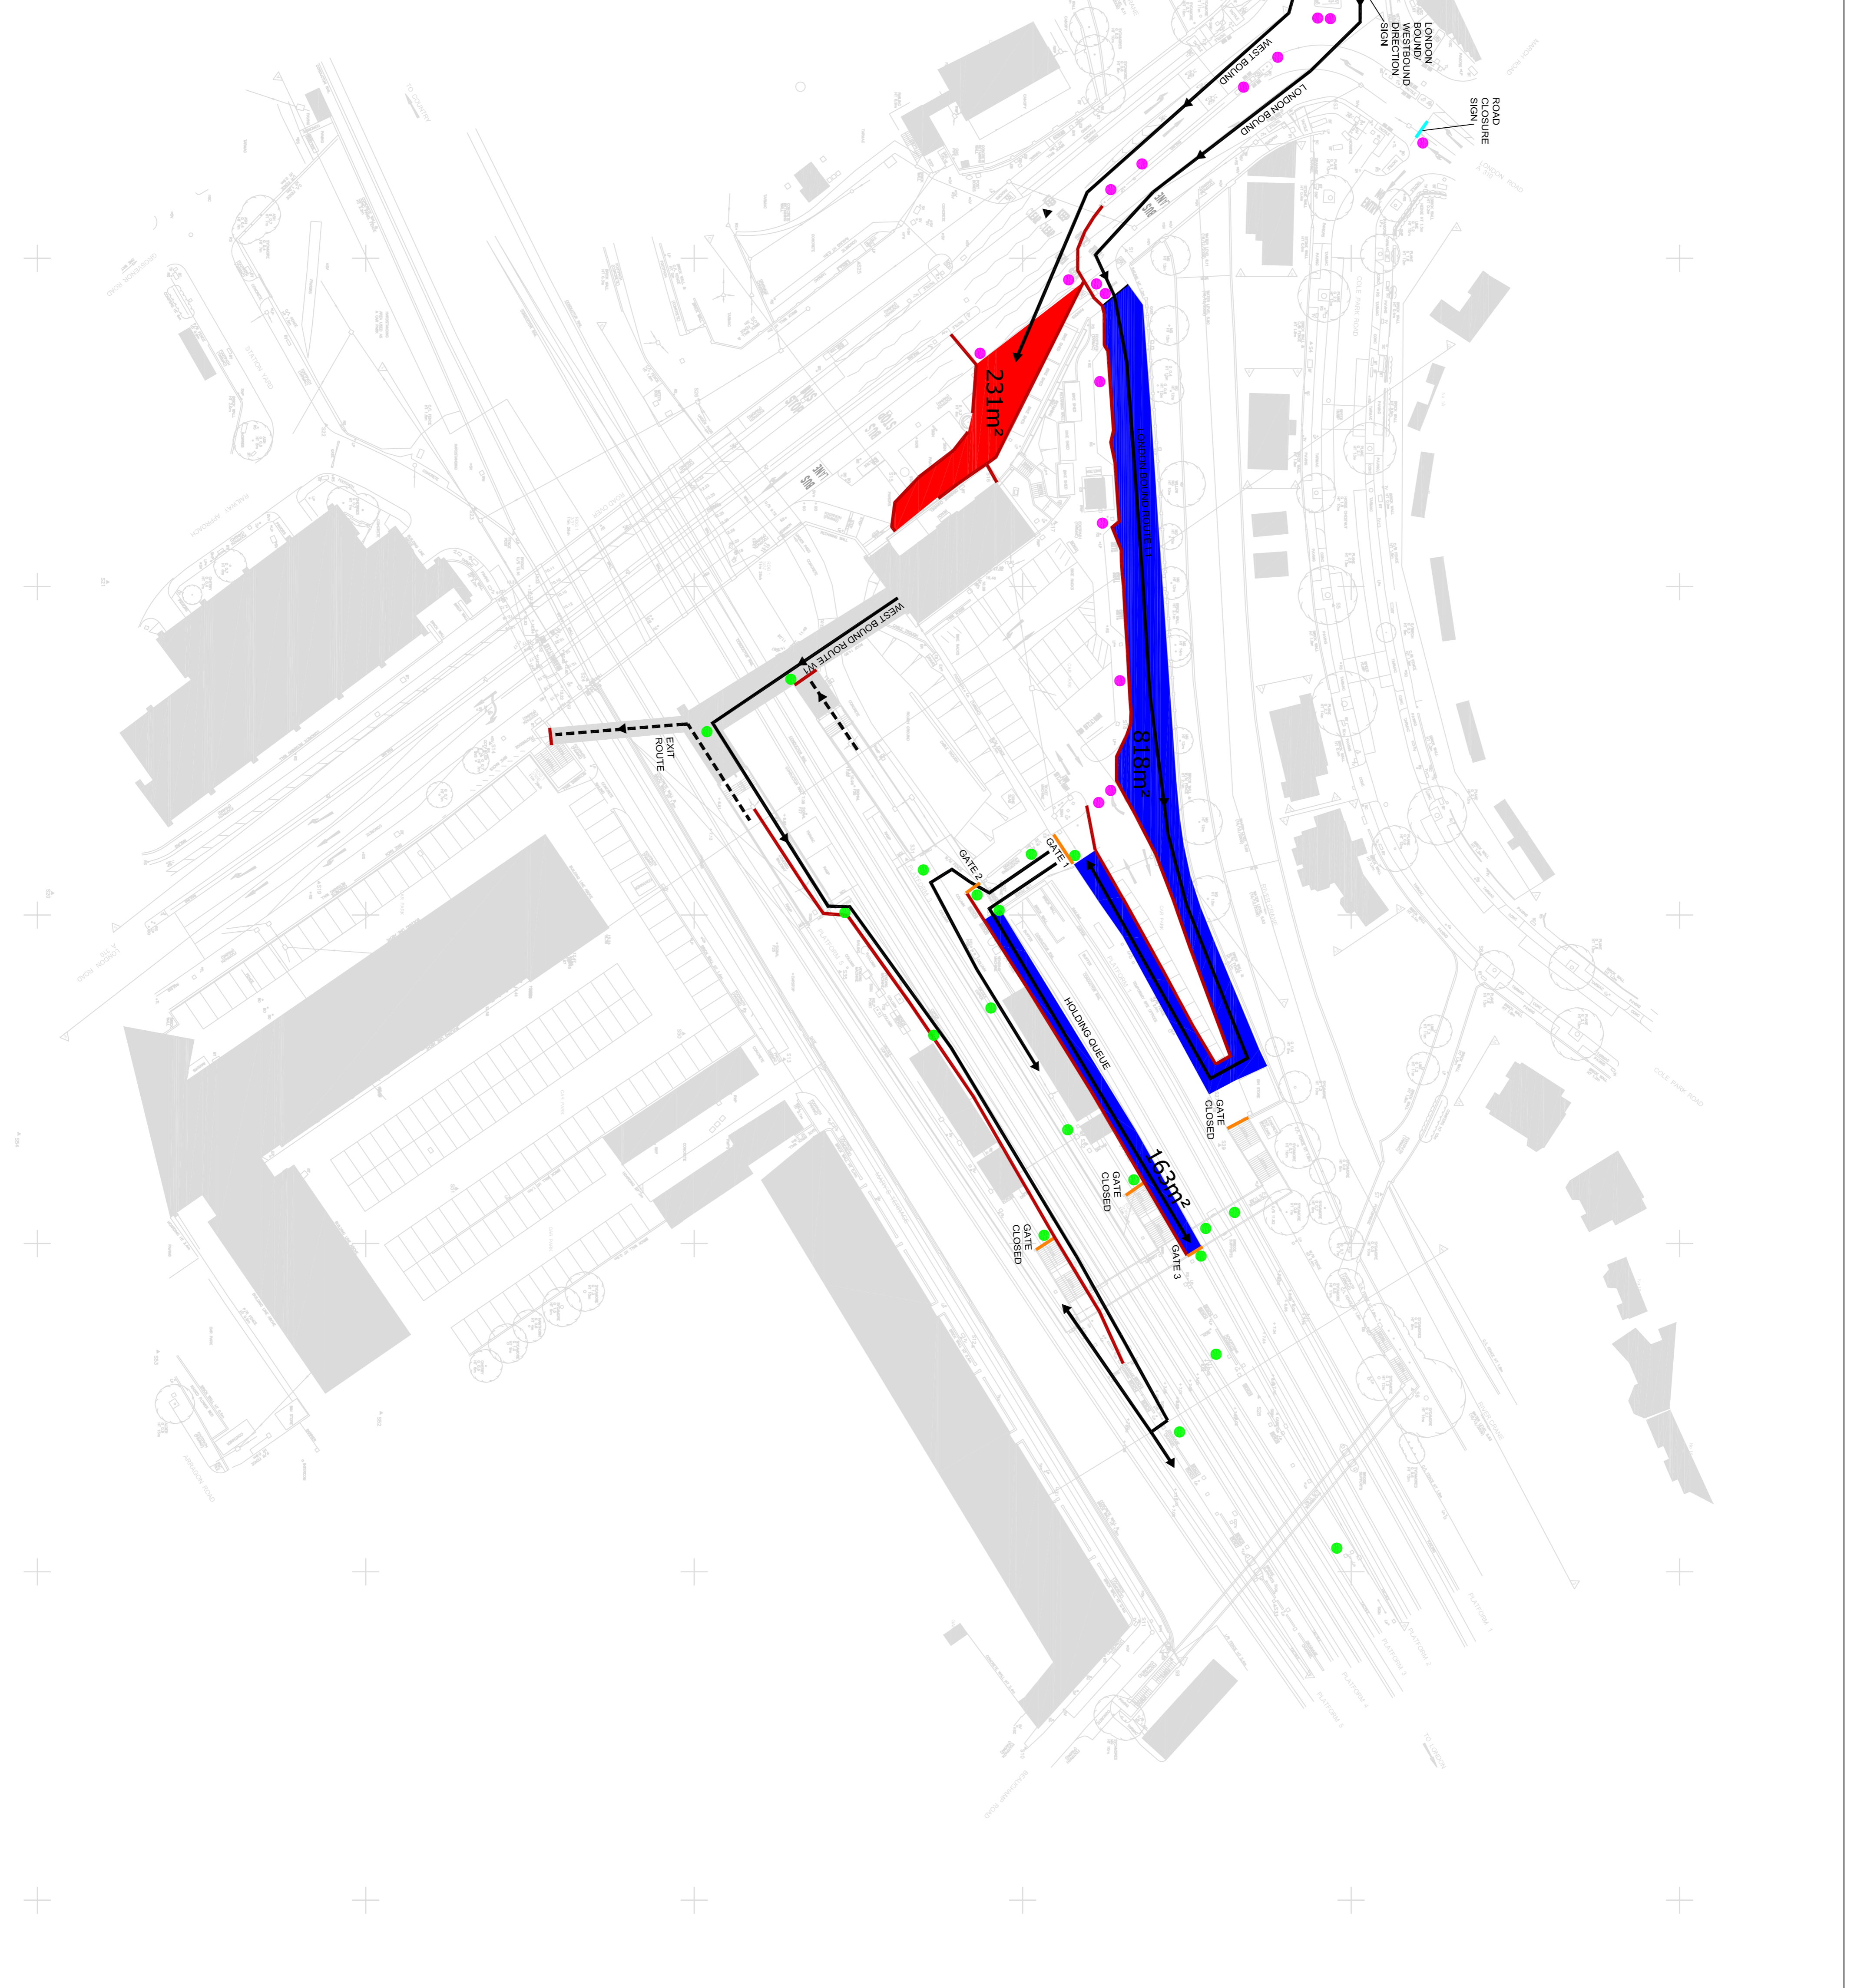

- KEY**
- EXISTING EASTBOUND ROUTE L1
QUEUE MANAGED AREA:
AREA= 981m²
 - EXISTING WESTBOUND ROUTE W1
QUEUE MANAGED AREA:
AREA= 238m²
 - GATE
 - BARRIERS
 - ROUTE TO PLATFORM
 - POLICE QUEUE MANAGEMENT PERSONNEL
 - STATION QUEUE MANAGEMENT PERSONNEL

REV.	AMENDMENT	CHECKED	DATE
A	QUEUE MANAGEMENT CHANGE	IM	SEPT 10

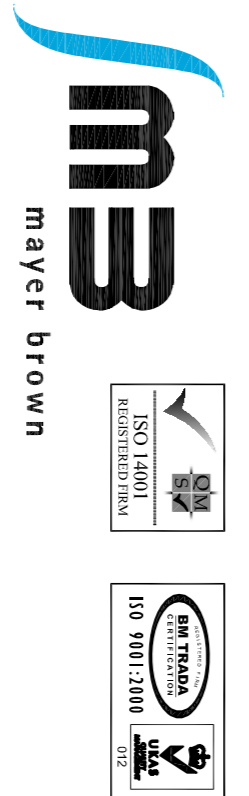


Mayer Brown Limited Lion House
 Oriental Road Woking Surrey GU22 8AR
 Telephone 01483 750 508 Fax 01483 750 437
 www.mayerbrown.com www.mayerbrown.co.uk

client
 SOLIUM REGENERATION
 project
 TWICKENHAM STATION

scale 1:500 @ A1
drawn by HS
checked by IM
date APRIL 2010
cd file MASTER.DWG

drawing number SRG-TWICKENHAM-QUEUEING.1
rev. A

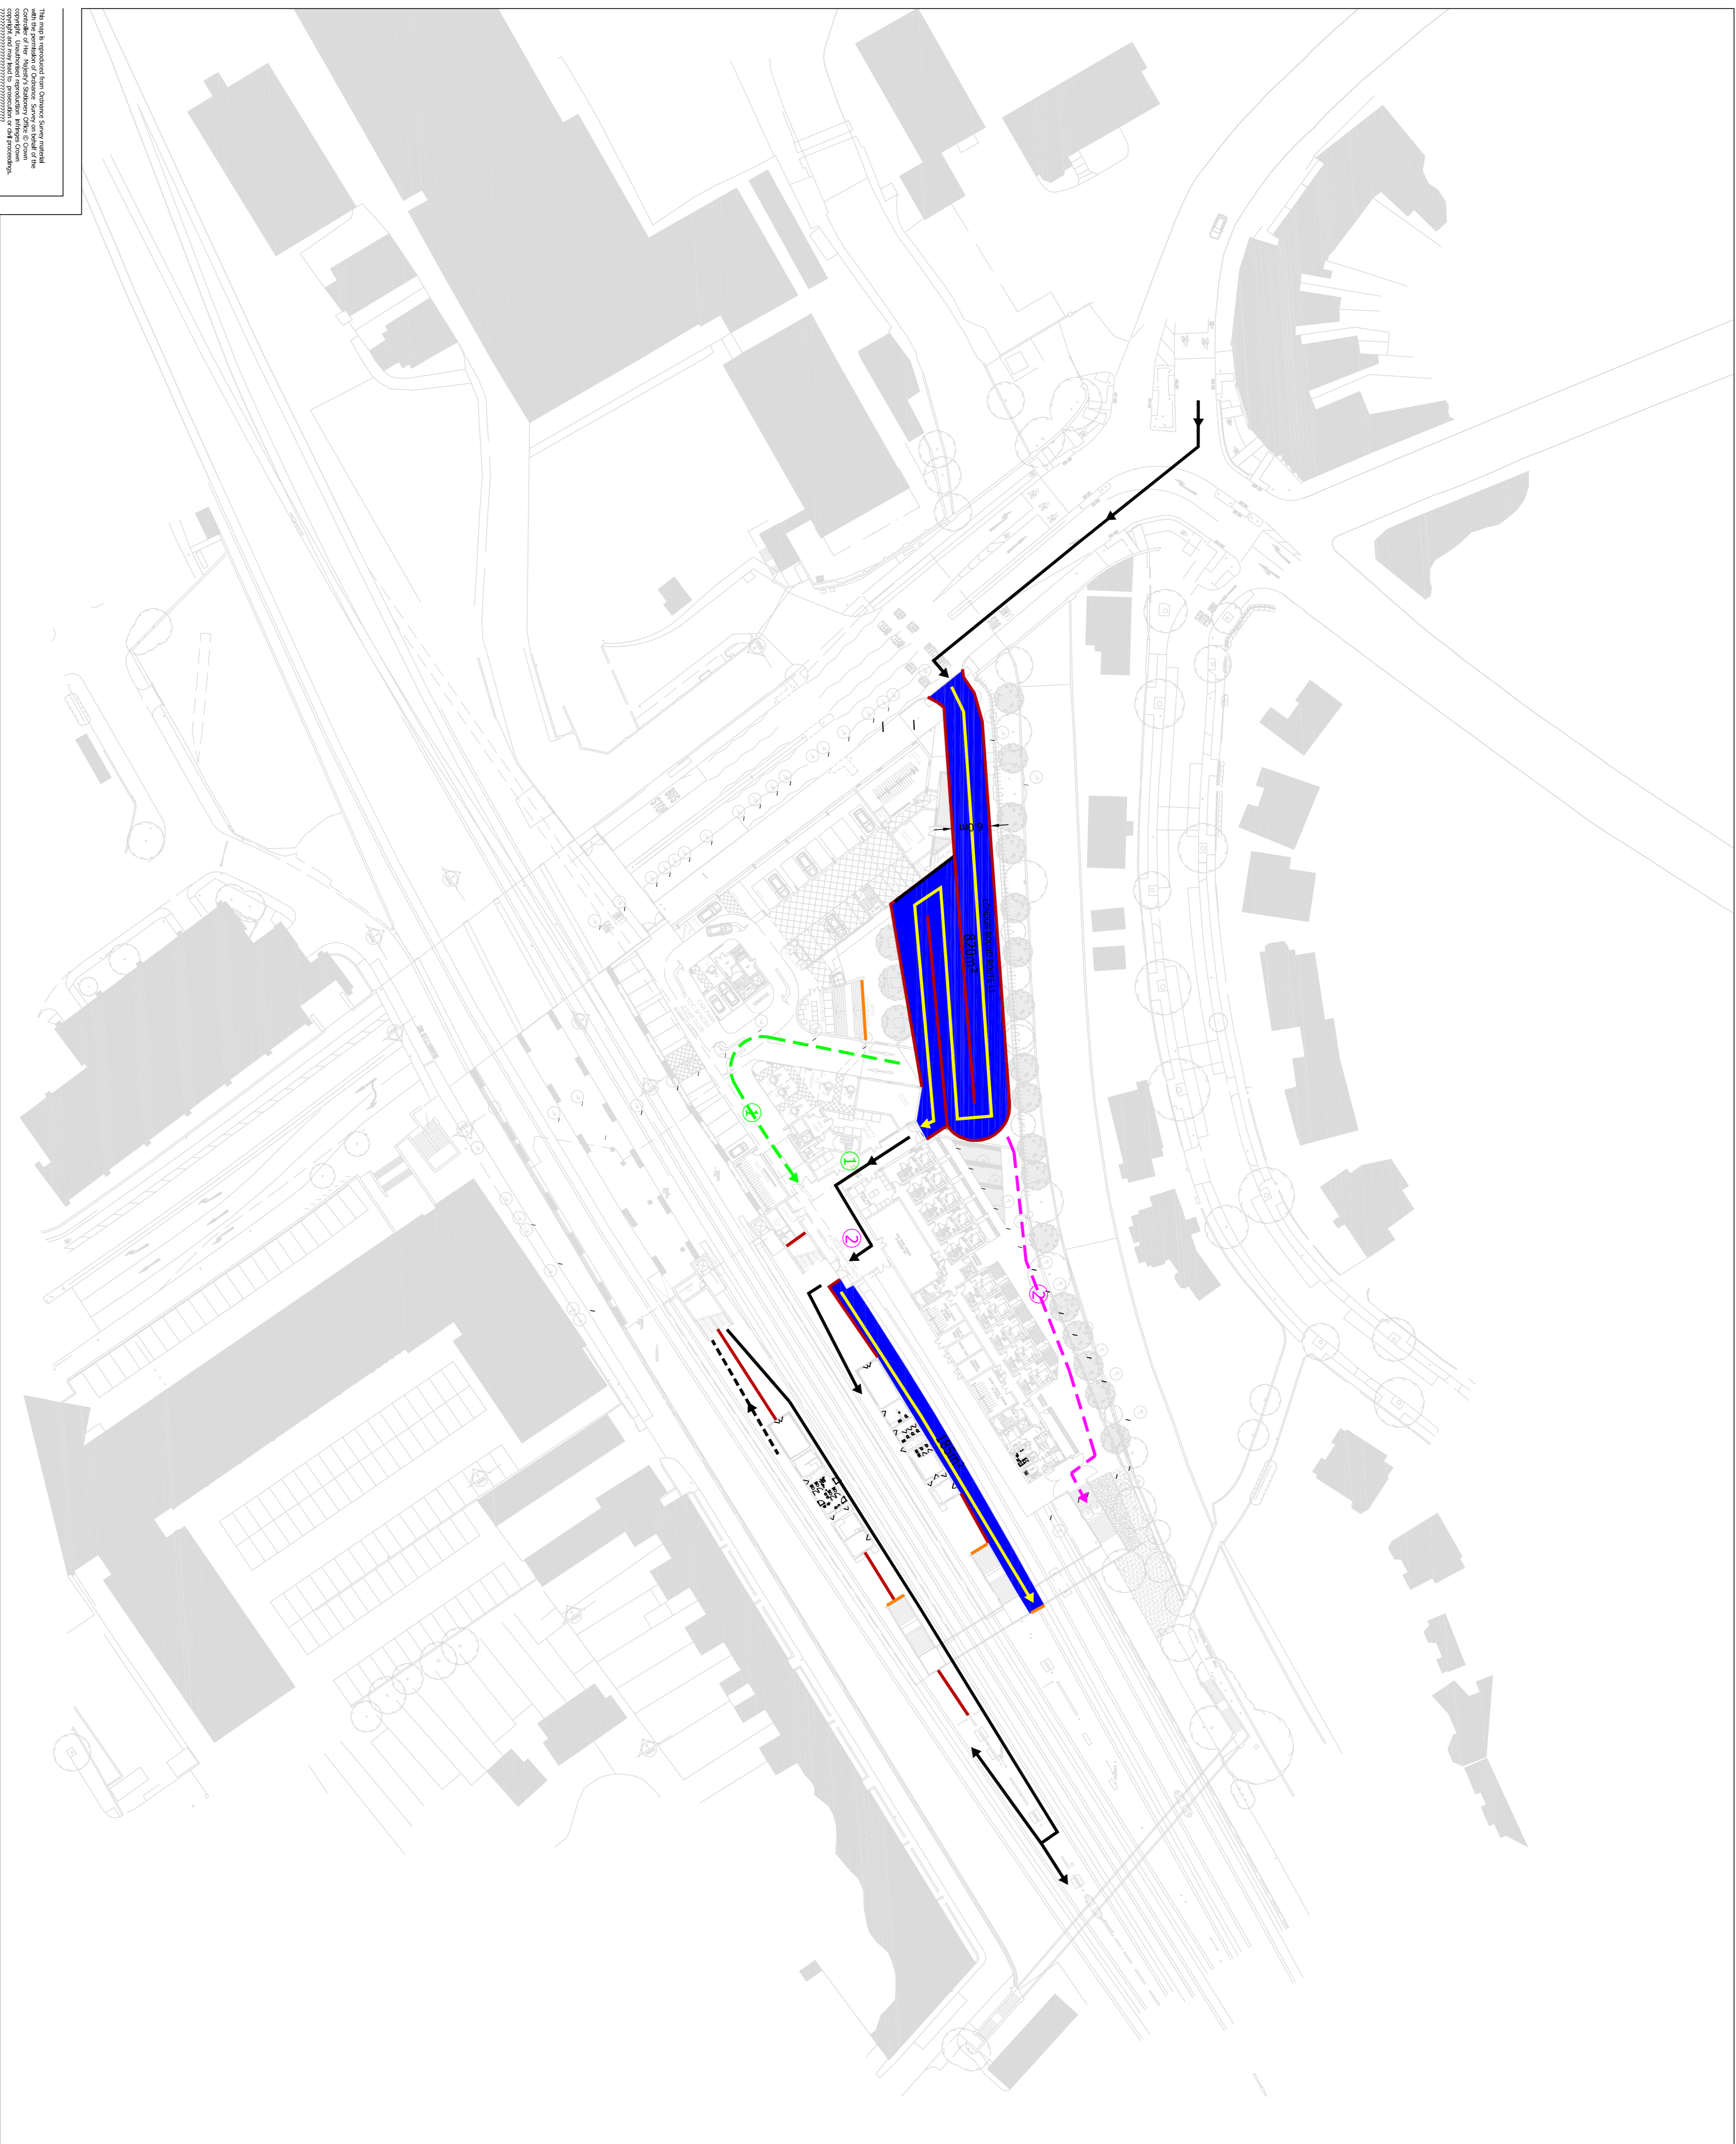

This map is reproduced from Ordnance Survey material with the permission of Ordnance Survey on behalf of the copyright holder. Ordnance Survey does not warrant the accuracy or completeness of the information supplied and cannot be held responsible for any errors or for any consequences arising from the use of the information.

- KEY**
- EASTBOUND ROUTE L1
QUEUE MANAGED AREA = 1005m²
(AREA TO BE KEPT CLEAR OF LANDSCAPED FEATURES)
 - ROUTE TO PLATFORM
 - EXIT ROUTE
 - DIVERSION ROUTE 1
IN CASE OF EMERGENCY
AT POINT 1
 - DIVERSION ROUTE 2
IN CASE OF EMERGENCY
AT POINT 2
 -
 - GATE
 - BARRIER

rev.	amendment	checked	date
A	LATEST ARCHITECTS LAYOUT INSERTED	IM	OCT 10
B	LATEST ARCHITECTS LAYOUT INSERTED	IM	OCT 10
C	DIVERSION ROUTES ADDED STAIR BARRIER ADDED	IM	FEB 11

m3
mayer brown

Mayer Brown Limited Lion House
Oriental Road Woking Surrey GU24 8AR
Telephone 01483 750 588 Fax 01483 750 437
woking@mayerbrown.co.uk www.mayerbrown.co.uk

client
SOLIM REGENERATION


project
TWICKENHAM STATION

scale 1:500 @ A1 drawn by HS checked by IM
date SEPT 2010 cad file MASTER.DWG

title
TWICKENHAM STATION LONDON BOUND PROPOSED QUEUING CAPACITY ROUTE L1 (FEB/MARCH APPLICATION)

drawing number
SRG-TWICKENHAM-QUEUING_3

rev.
C

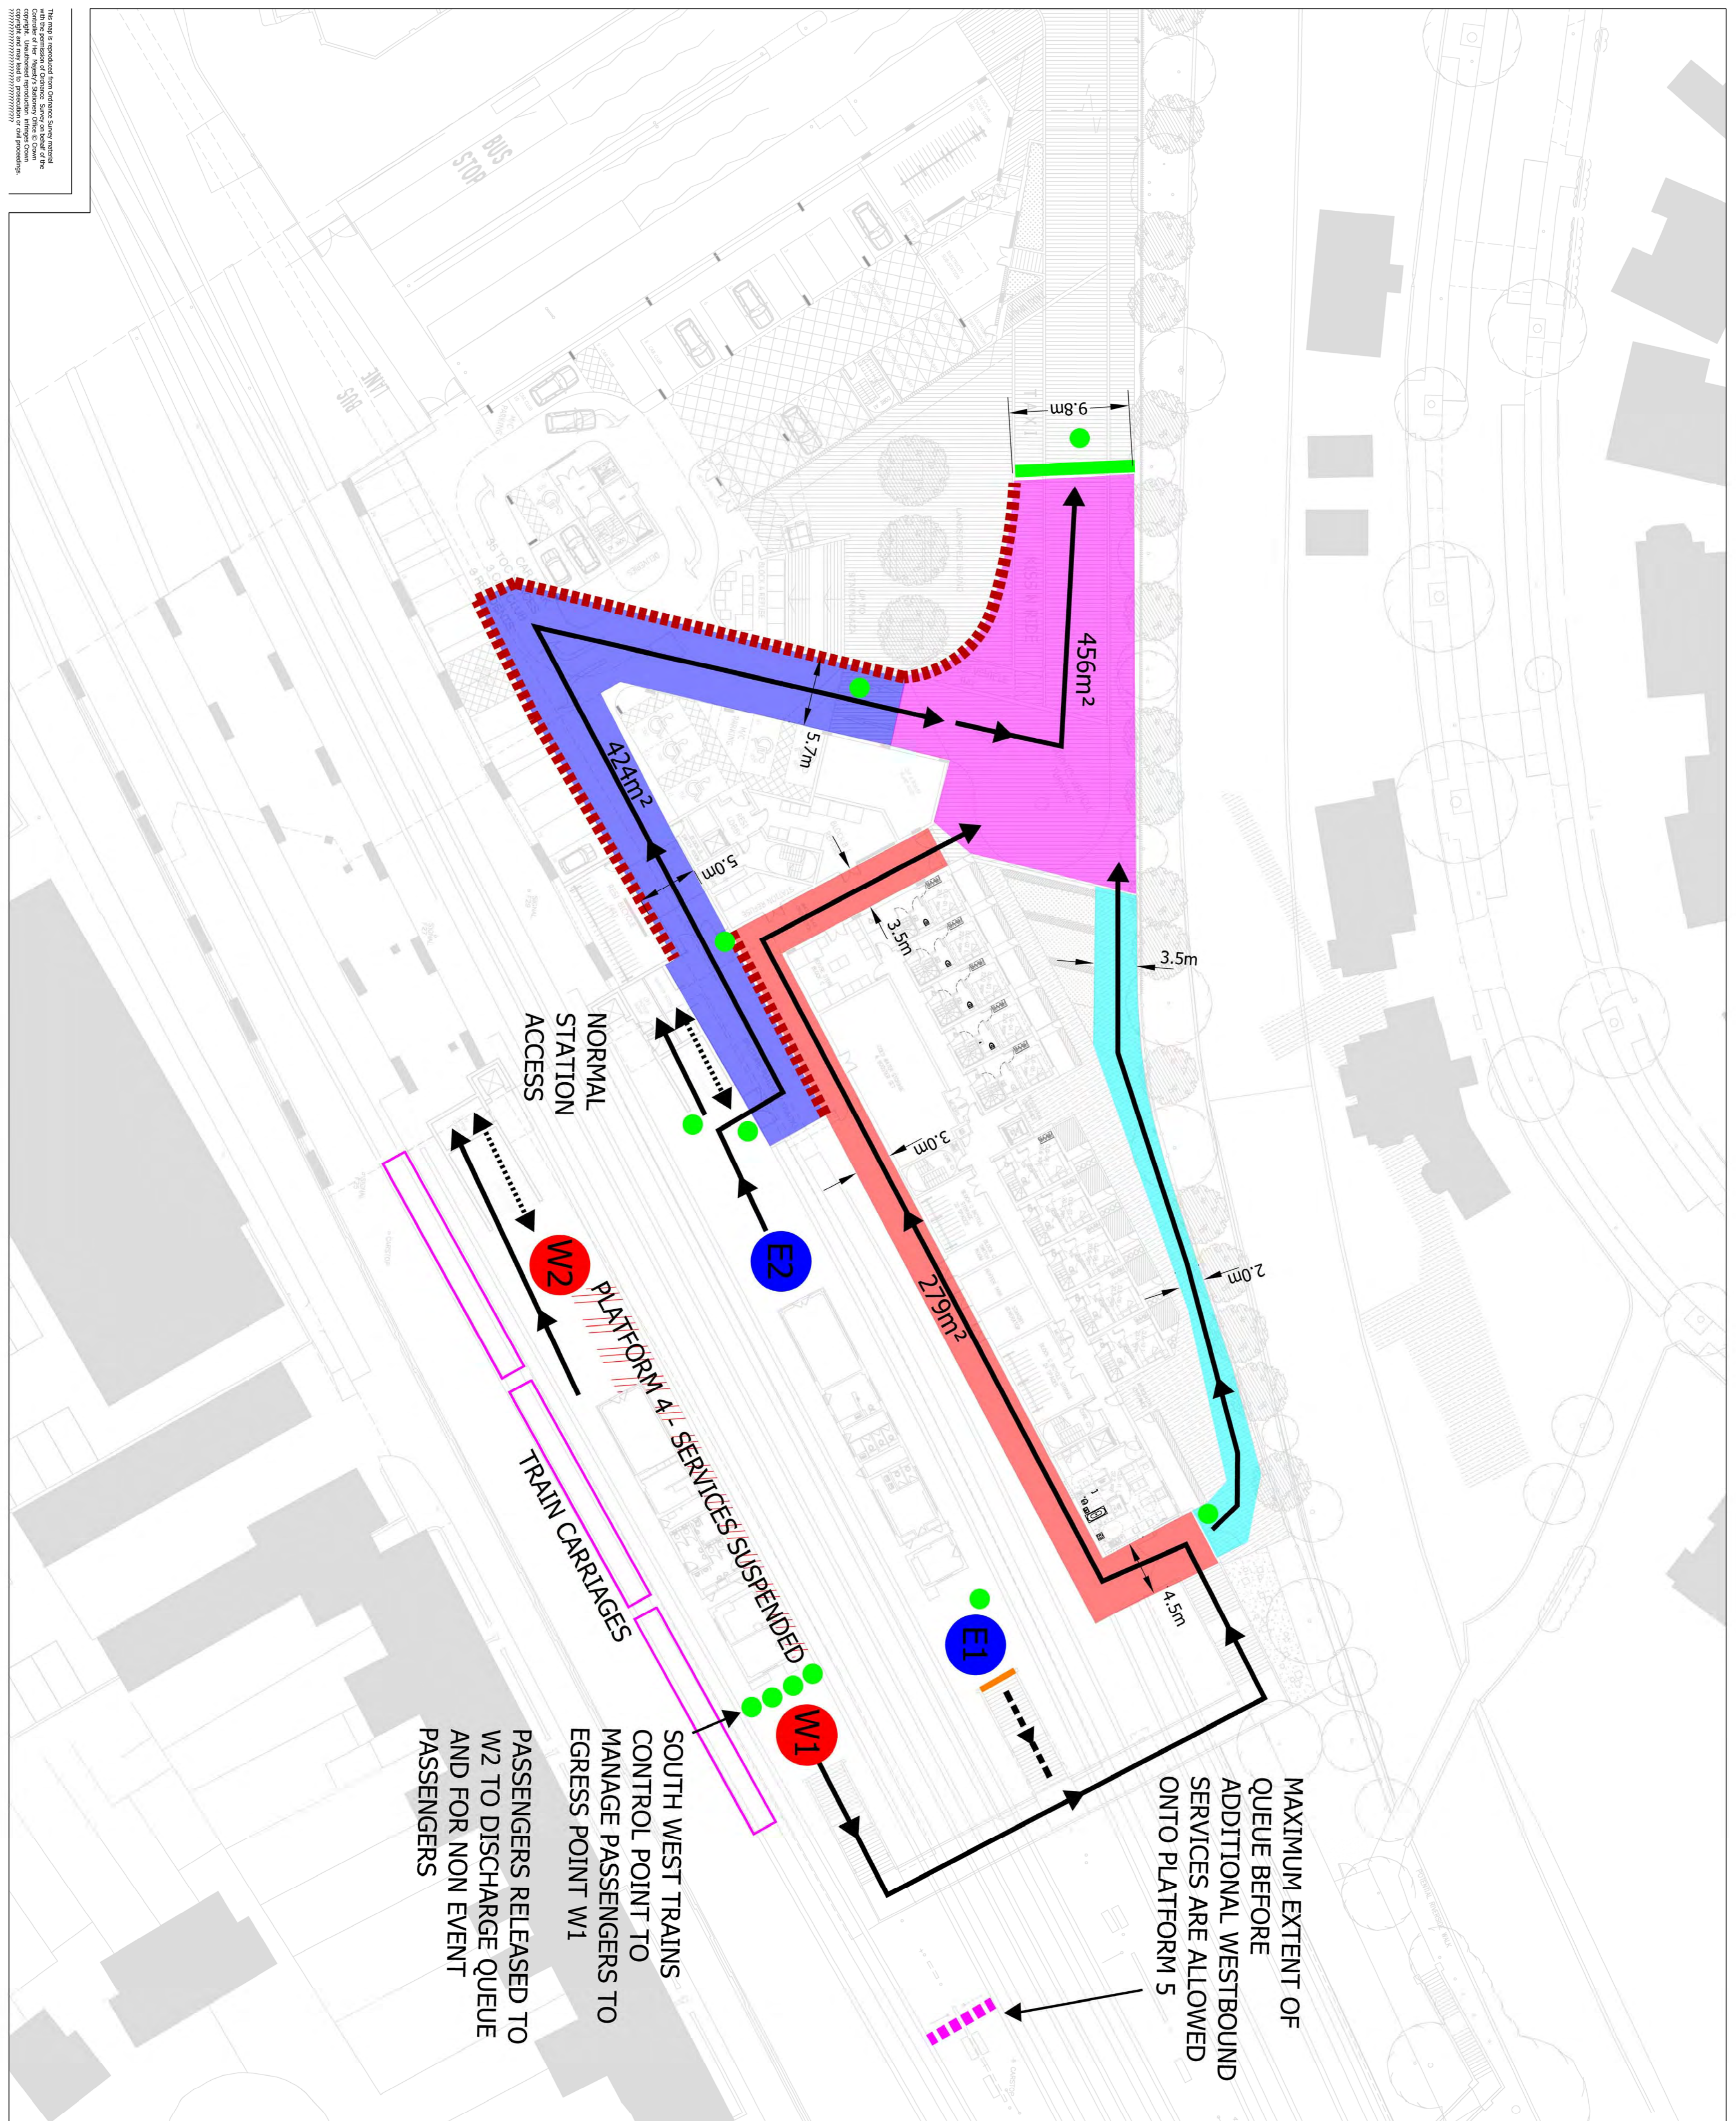

This map is reproduced from Ordnance Survey material under license from the Controller of Her Majesty's Stationery Office. © Crown Copyright and may be used in reproduction or other communication.

KEY

PLATFORM 4 / 5 EGRESS ROUTE
AREA= 279m²

PLATFORM 2 / 3 EGRESS ROUTE
AREA= 424m²

EMERGENCY PASSENGER RELIEF ROUTE AREA

EGRESS ROUTE
AREA= 430m²

TOTAL QUEUE MANAGED AREA= 1159m²

MATCH DAY EGRESS ROUTES

TEMPORARY MATCH DAY EGRESS ROUTES

NORMAL STATION ACCESS ROUTE

EASTBOUND FOOTBRIDGE EXIT ROUTE CLOSED OFF WHEN THERE IS A HEAVY FLOW FROM THE WESTBOUND PLATFORM

SOUTH WEST TRAINS STAFF DIRECT PASSENGERS TO OVERBRIDGE ROUTE

BARRIERS

TICKET COLLECTION AREA

SOUTH WEST TRAINS STAFF



Mayer Brown Limited, Lion House
Ordnance Road, Twickenham, Surrey, Surrey, TW20 2ST
Tel: 01883 726 437
volving@face.mayerbrown.co.uk www.mayerbrown.co.uk

client SOLIUM REGENERATION

project TWICKENHAM STATION

scale 1:250 @ A1 drawn by HS checked by JM

date FEB 2011 cad file MASTER.DWG

title TWICKENHAM STATION PROPOSED QUEUING CAPACITY

drawing number SRG: TWICKENHAM-QUEUING_4