



10/0245/FULL


**Floor Areas**  
Ground and First Floor Flats  
70 sq metres all 3 person flats  
Second Floor Flat  
72 sq metres/3 person flat  
exc staircase void and first  
floor hallway

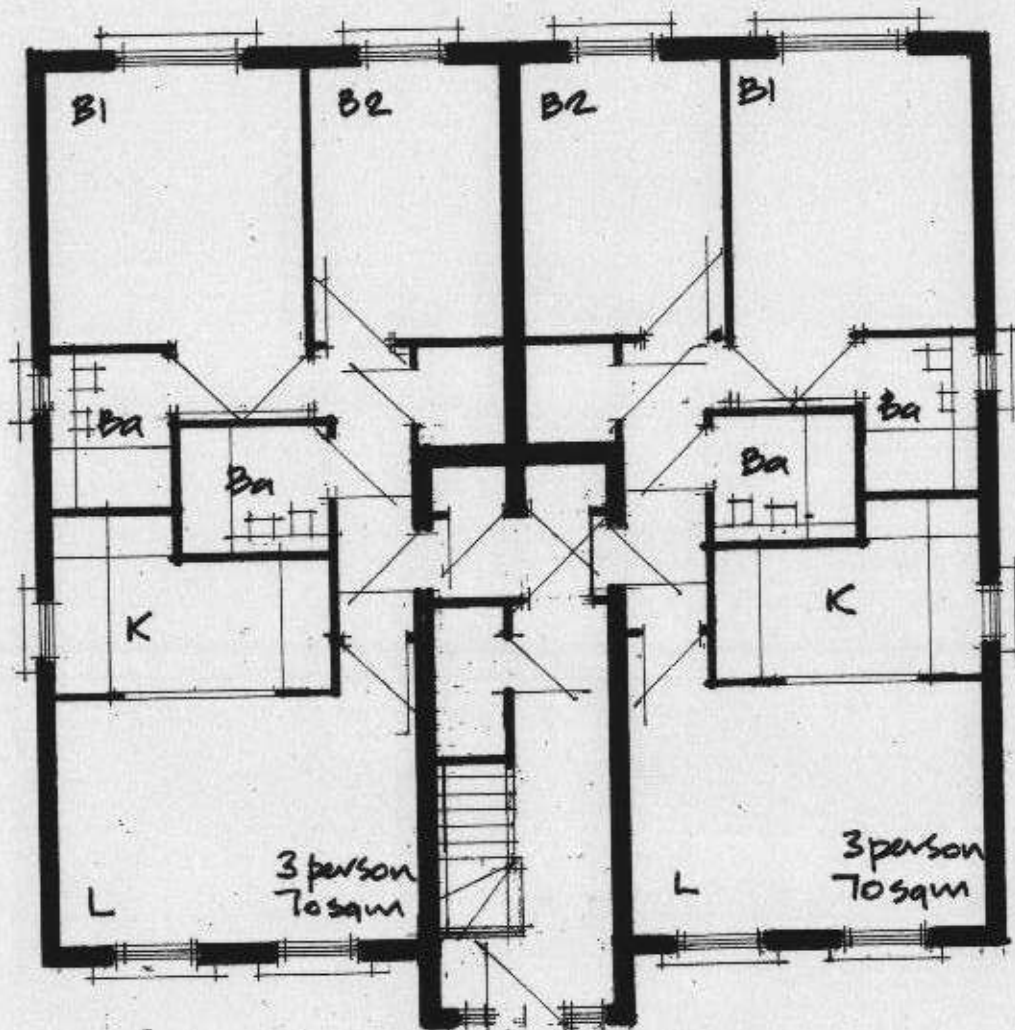

Proposed Ground Floor Plan

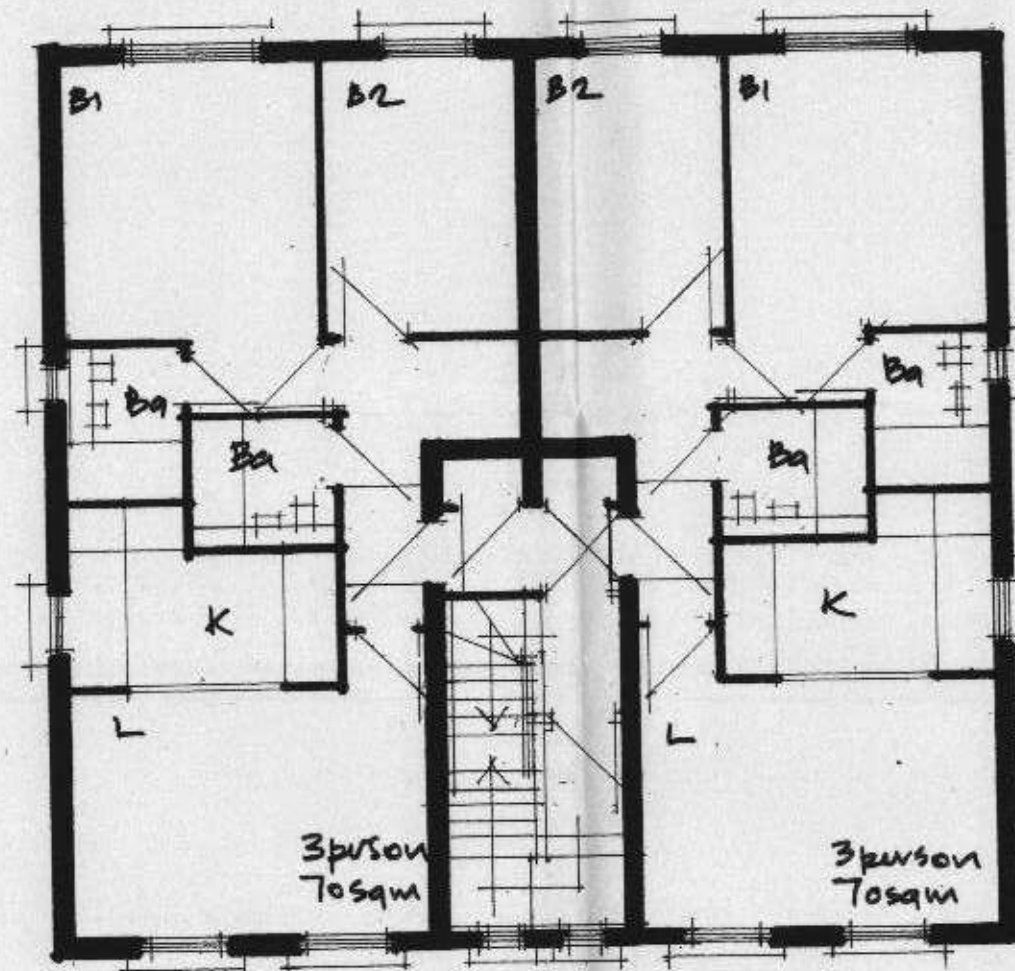

Proposed First Floor Plan

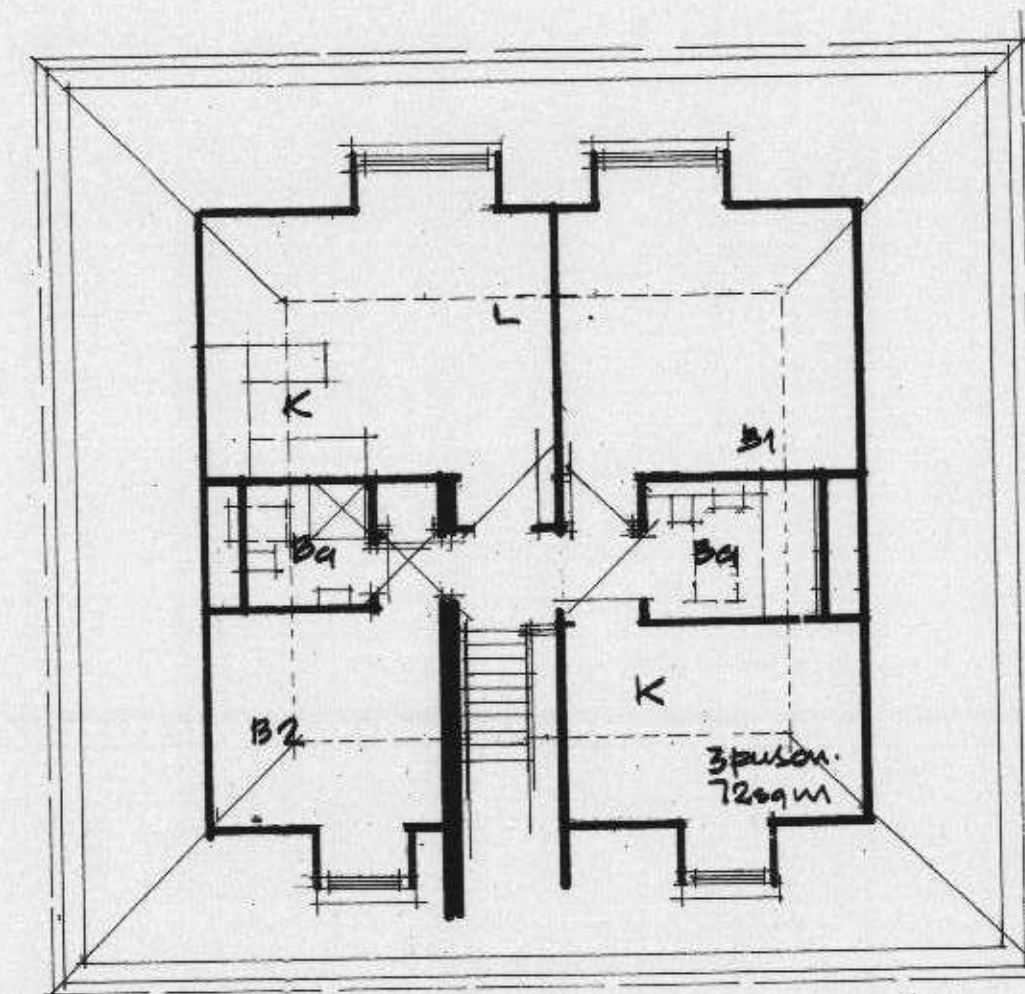

Proposed Second Floor Plan


Proposed Front Elevation

Proposed Flank Elevation  
(other elevation handed)

Proposed Rear Elevation

East elevation to be screened with landscaping  
and tree planting for full length of boundary

RECEIVED  
- 4 JUL 2011  
PLANNING

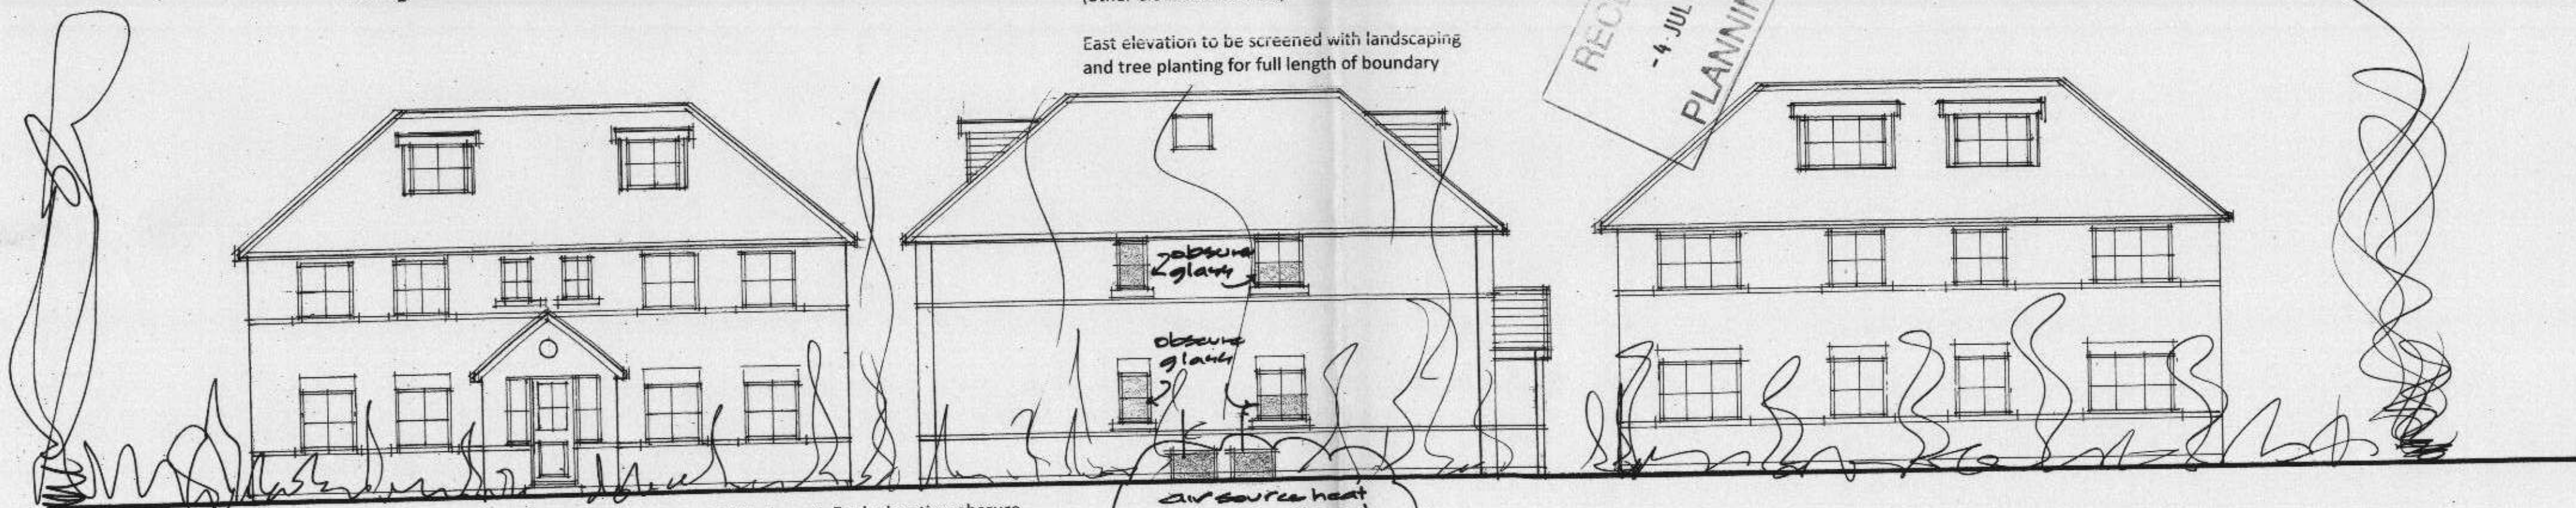

Windows in flank elevation obscure  
glass to bathrooms, obscure glazing to  
kitchen windows to 1750mm above  
internal floor height

air source heat  
pumps by Dakin  
Atkenna range

**Kevin J Turner Dip U.D. FRICS**  
Chartered Surveyor, Architecture, Town Planning  
4 Little Oaks Close  
Shepperton  
Surrey  
01932 568568

Woodlawn Garage  
644 Hanworth Road  
Hounslow  
Middlesex  
TW4 5NP

Proposed Redevelopment of garage site  
Shop with residential and ancillary parking space

Proposed Floor plans and elevations  
KJT/Woodlawn/0042/10/0245  
Scale 1-100