


Kevin J Turner Dip U.D. FRICS  
 Chartered Surveyor, Architecture and Town Planning  
 4 little Oaks Close  
 Shepperton  
 Surrey  
 TW17 0GA

10/0245/FUL

Woodlawn Garage  
 644 Hanworth Road  
 Hounslow  
 Middlesex  
 TW4 5NP

Proposed Redevelopment of Garage site  
 Shop and residential with ancillary parking

Proposed site Layout Plan  
 KJT/Woodlawn/001a (b)(c)(d)  
 Scale 1-200

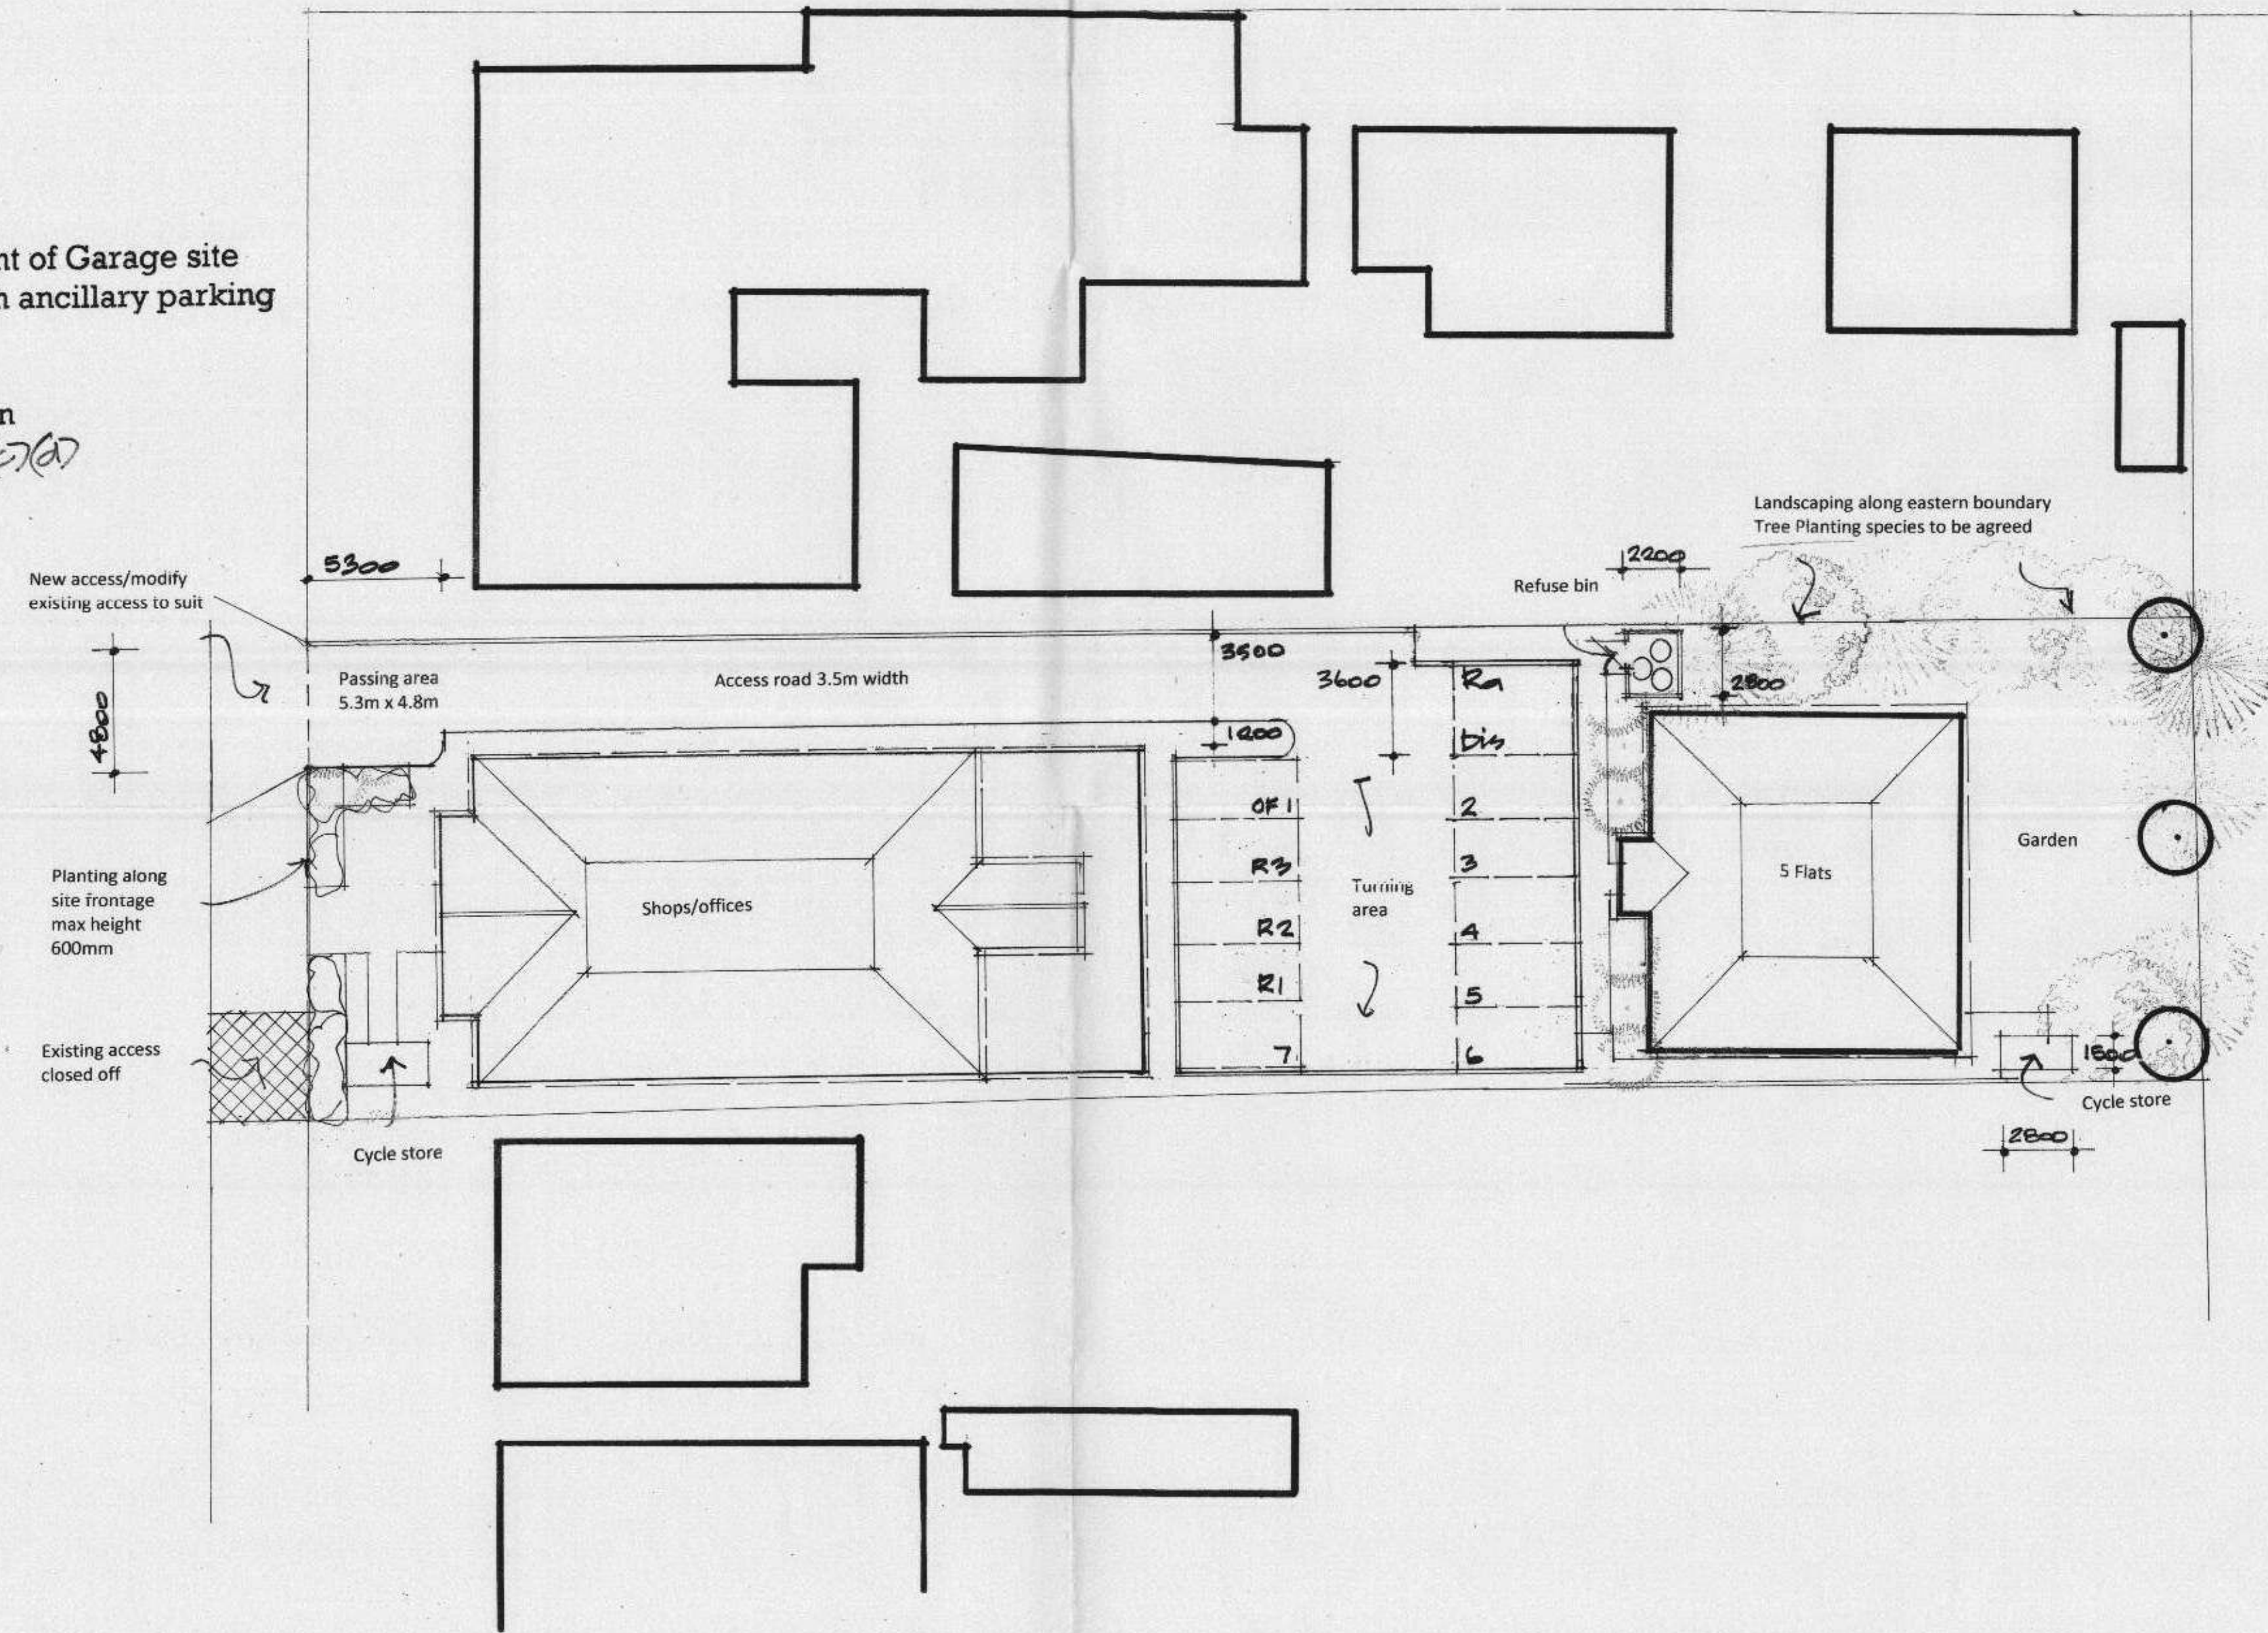

RECEIVED  
 - 4 JUL 2011  
 PLANNING