


- MATERIALS KEY:**
- METAL RAINSCREEN CLADDING 1
 - METAL RAINSCREEN CLADDING 2
 - FACING BRICK
 - METAL BALCONY WITH GLASS & STAINLESS STEEL HANDRAIL
 - METAL AND GLASS CURTAIN WALLING SYSTEM
 - GLAZED WINTER GARDEN
 - SOUTH FACING PHOTOVOLTAIC PANEL TO ROOF
 - GREEN ROOF
 - METAL FLAT PANEL CLADDING
 - METAL STANDING SEAM ROOF
 - METAL FRAME GLAZING SYSTEM
 - FRITTED GLAZED CANOPY
 - STEEL RAILINGS
 - STEEL GATES AND RAILING
 - OPAQUE GLASS CLADDING PANELS
 - METAL LOUVRES
 - SASH WINDOW
 - STUCCO RENDER
 - ART WORK
 - GREEN WALL

- NOTES**
- The Contractor must check and confirm dimensions
 - All discrepancies must be reported and resolved by the Architect before works commence
 - This drawing is not to be sealed
 - All work and materials to be in accordance with current applicable Statutory Legislation and to comply with all relevant Codes of Practice and British Standards.

11/1443/FUL

RECEIVED
17 JUN 2011
PLANNING

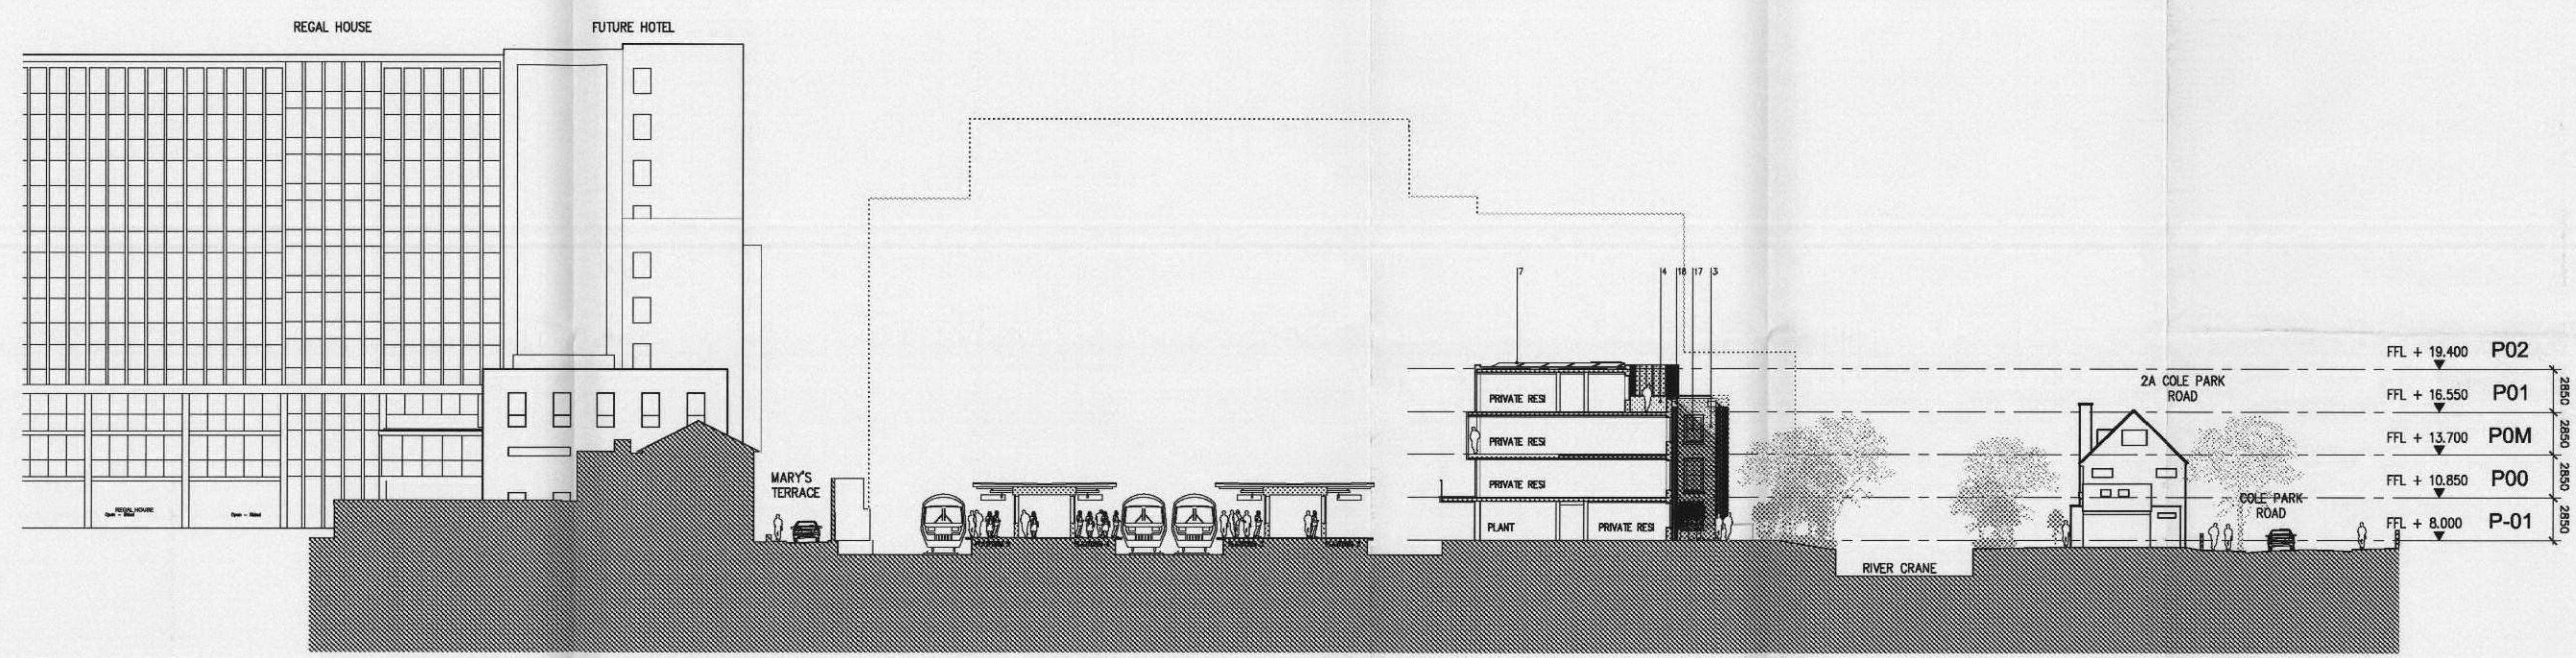

C	PLANNING AMENDMENTS	13/06/11
B	ISSUED FOR PLANNING	28/04/11
B	ISSUED FOR INFORMATION	21/04/11
A	ISSUED FOR PLANNING	27/02/11
Rev		Date

Rolfe Judd
Architecture Planning Interiors
Old Church Court, Clearys Road, The Oval, London SW8 1NZ
T 020 7556 1500
www.rolfe-judd.co.uk

Solum
REGENERATION
Network Rail & Kier in partnership

Project
**TWICKENHAM STATION
SCHEME 7**

Drawing
LONG SECTION-2 NORTH SOUTH

Scale	Date	Drawn
1:250(A1) 1:500(A3)	NOV 10	EM
Drawing No		Revision
4674 / T(20)S03		C
CAD Ref No		
© 4674(T_Series)Scheme 7(20)T(20)S03		
© Copyright Rolfe Judd Ltd		


This scale is 100mm in length when printed of the size indicated in the title block.

- MATERIALS KEY:**
1. METAL RAINSCREEN CLADDING 1
 2. METAL RAINSCREEN CLADDING 2
 3. FACING BRICK
 4. METAL BALCONY WITH GLASS & STAINLESS STEEL HANDRAIL
 5. METAL AND GLASS CURTAIN WALLING SYSTEM
 6. GLAZED WINTER GARDEN
 7. SOUTH FACING PHOTOVOLTAIC PANEL TO ROOF
 8. GREEN ROOF
 9. METAL FLAT PANEL CLADDING
 10. METAL STANDING SEAM ROOF
 11. METAL FRAME GLAZING SYSTEM
 12. FRITTED GLAZED CANOPY
 13. STEEL RAILINGS
 14. STEEL GATES AND RAILING
 15. OPAQUE GLASS CLADDING PANELS
 16. METAL LOUVRES
 17. SASH WINDOW
 18. STUCCO RENDER
 19. ART WORK
 20. GREEN WALL

- NOTES**
- 1 The Contractor must check and confirm dimensions
 - 2 All discrepancies must be reported and resolved by the Architect before works commence
 - 3 This drawing is not to be sealed
 - 4 All work and materials to be in accordance with current applicable Statutory Legislation and to comply with all relevant Codes of Practice and British Standards.

11/1443/FUL

RECEIVED
17 JUN 2011
PLANNING

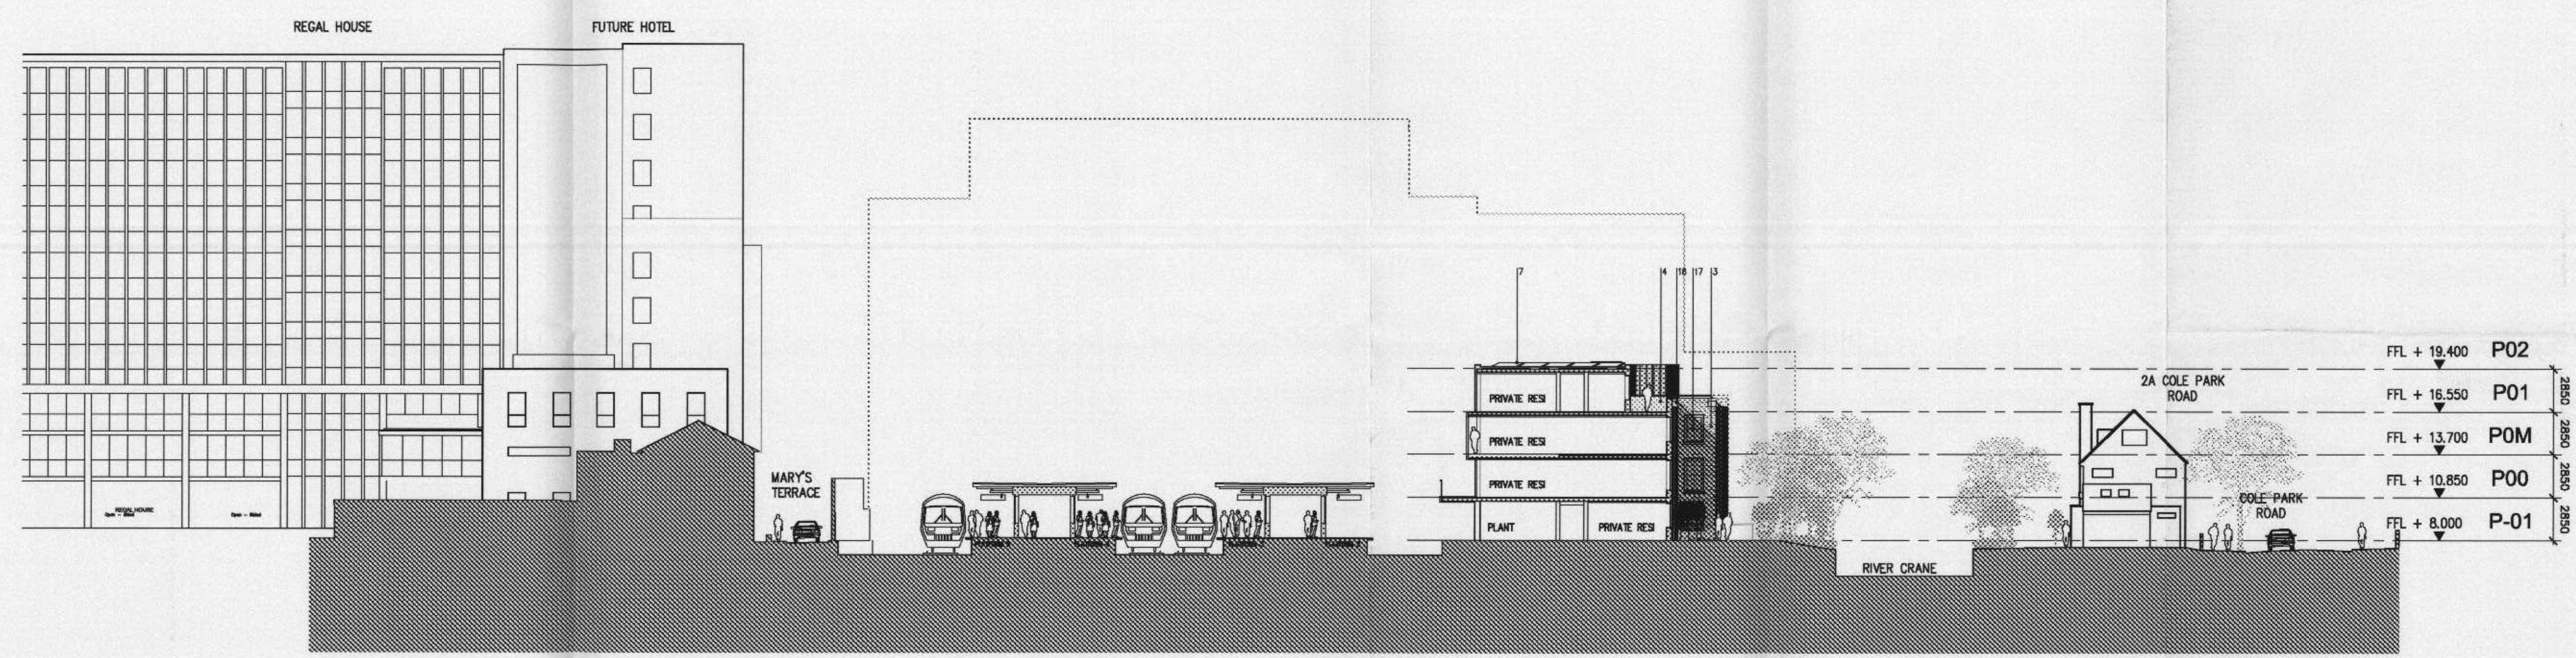

C	PLANNING AMENDMENTS	13/06/11
B	ISSUED FOR PLANNING	28/04/11
B	ISSUED FOR INFORMATION	21/04/11
A	ISSUED FOR PLANNING	27/02/11
Rev		Date

Rolfe Judd
Architecture Planning Interiors
Old Church Court, Cleylands Road, The Oval, London SW8 1NZ
T 020 7556 1500
www.rolfe-judd.co.uk

Solum
REGENERATION
Network Rail & Kier in partnership

Project
**TWICKENHAM STATION
SCHEME 7**

Drawing
LONG SECTION-2 NORTH SOUTH

Scale	Date	Drawn
1:250(A1) 1:500(A3)	NOV 10	EM
Drawing No	Revision	
4674 / T(20)S03	C	
CAD Ref No		
© 4674(T_Series)Scheme 7(20)S03		
© Copyright Rolfe Judd Ltd		

This scale is 100mm in length when printed of the size indicated in the title block.