



10/1750

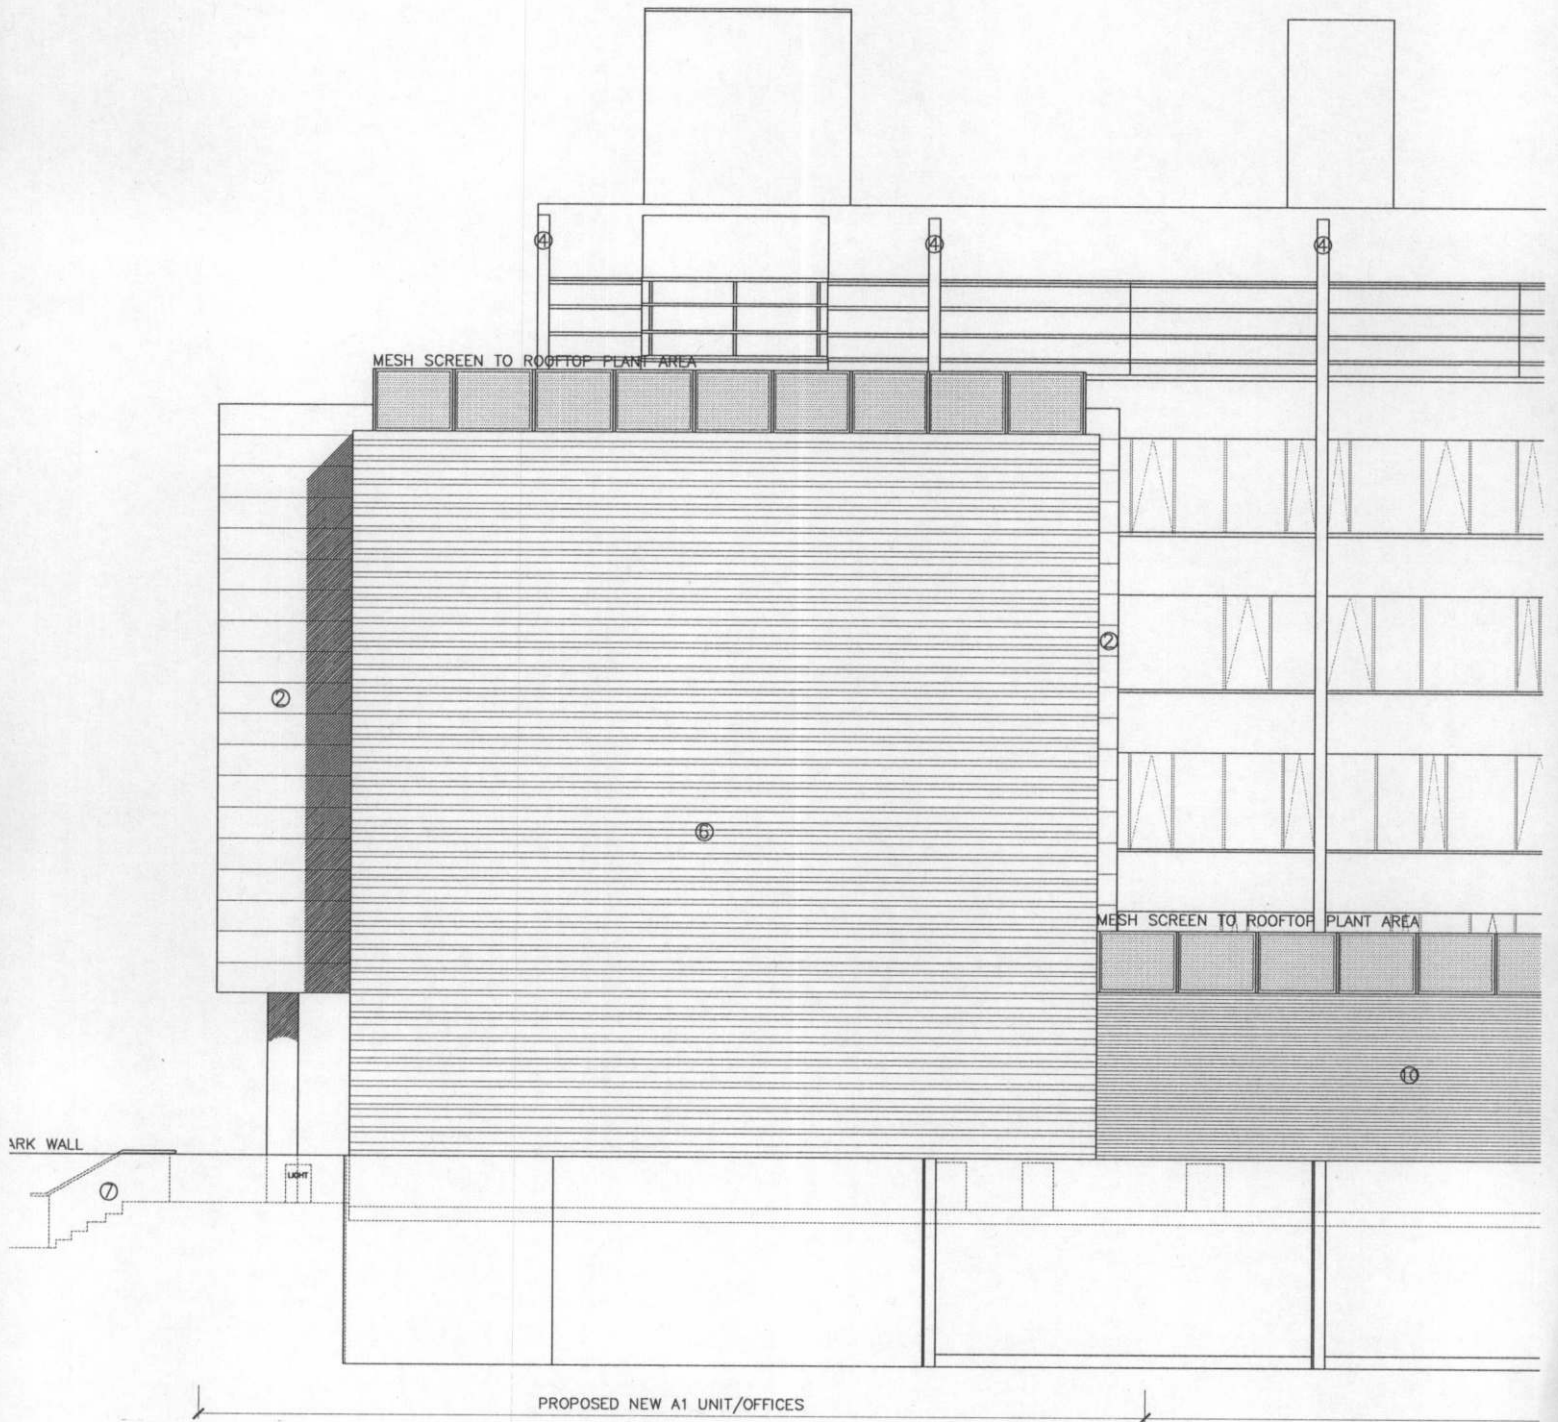

10/1750

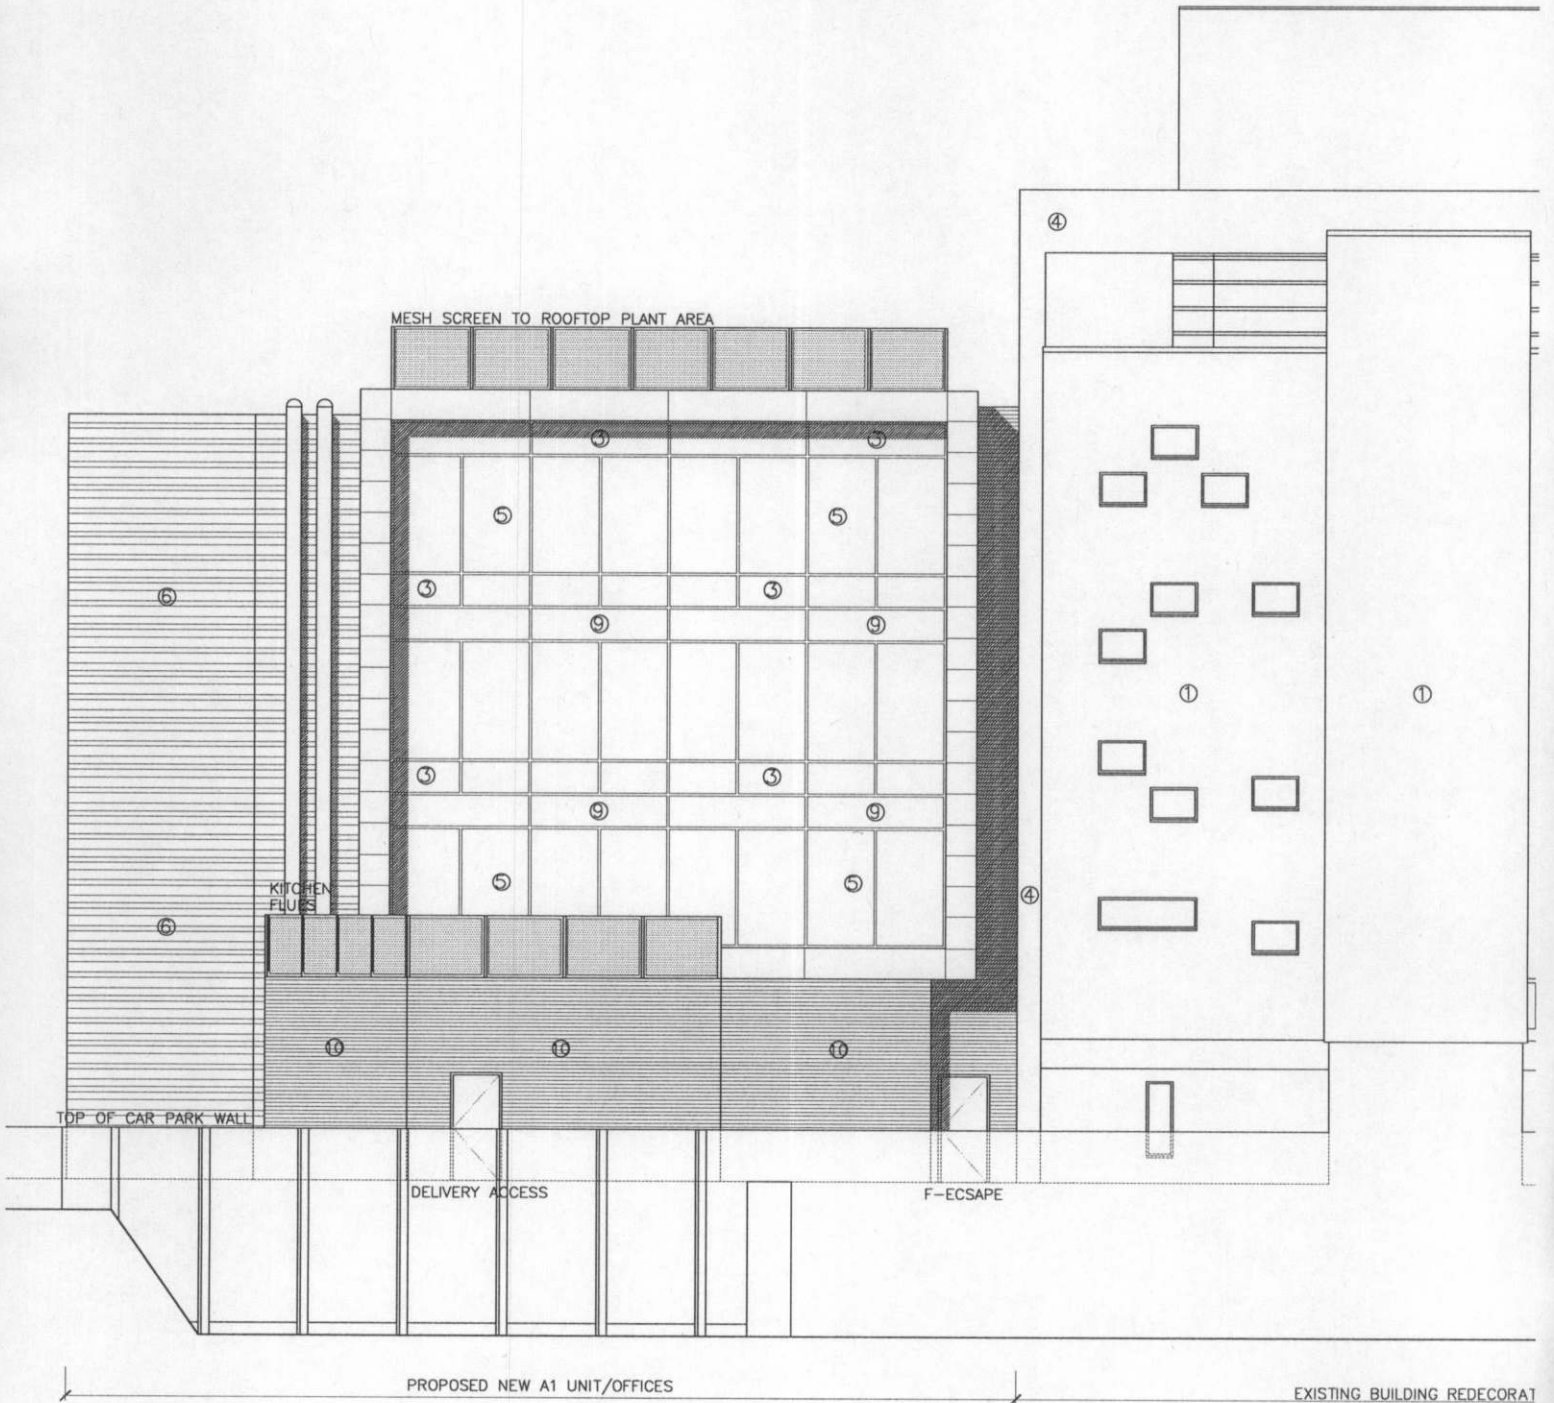

SOUTH EAST ELEVATION (CAR PARK)