


04/0339/DD06

31 FEB 2005

WILLMOTT DIXON CONSTRUCTION LTD		
CONTRACT E337		
Received 07 MAR 2005		
ORIGINAL TO	COPIES	ACTION
file	-	BH

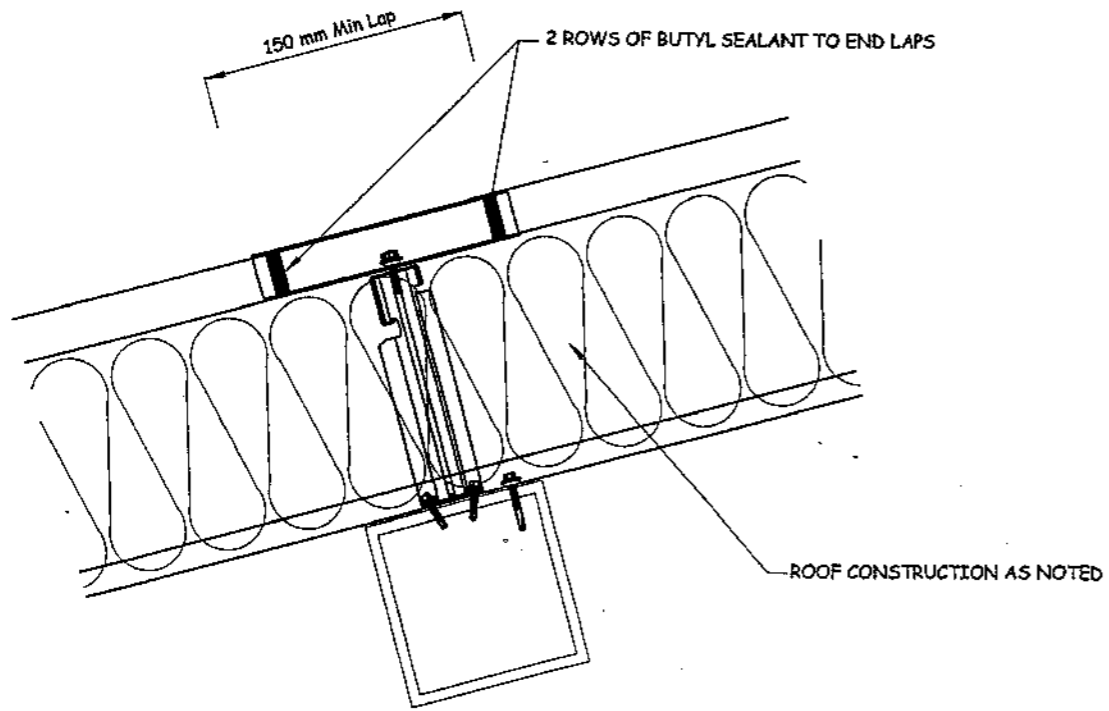

ROOF CONSTRUCTION : - METACLAD 4.250.34, 0.7 mm PLASTISOL COATED "DARK GREY" WEATHERING SHEET, 180 mm ROCKWOOL CLADDING ROLL INSULATION, 180 mm DEEP AG40 ASHGRID SPACER SYSTEM, BRACKETS AT 1000 mm CENTRES, AJC CLEATS REQUIRED 2 NO PER PURLIN LINE, 0.4 mm TT1000/19 POLY WHITE LINER, LINER SIDE AND END LAPS SEALED WITH 50 x 1 POLYBAND TO PROVIDE VAPOUR CHECK.

WEATHERING SHEET END AND SIDE LAPS SEALED WITH 9 x 3 BUTYL SEALANT, END LAPS WITH 2 ROWS, SIDE LAPS WITH ONE ROW

ALL EXTERNAL FILLERSTO BE EPDM "BLACK"  
ALL INTERNAL FILLERSTO BE PEL "WHITE"

UNIT 4  
ORCHARD BUSINESS CENTRE  
NORTH FARM ROAD  
TUNBRIDGE WELLS, KENT  
TEL: 01892 541700/510121  
FAX: 01892 511619  
E-MAIL:  
kevin@brandclad.co.uk

**brandclad**

Project		WILLMOTT DIXON		Title		TYPICAL SECTION AND SPECIFICATION ST MARY COLLEGE TWICKENHAM	
DRAWING STATUS AS INDICATED BELOW							
FOR TENDERING		FOR APPROVAL	<input checked="" type="checkbox"/>	Drawn	kjp	Date	1/03/2005
PRELIMINARY		FOR CONSTRUCTION		Checked		Dwg. No.	3655-10
		AS BUILT		Scale	NTS (on A3)	Rev.	

REVISIONS:

DATE: