
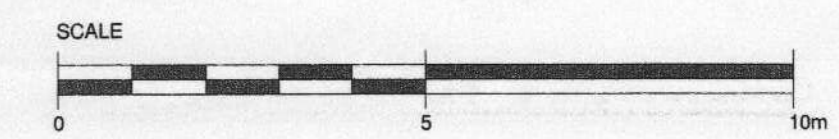


11/3382 / FUL

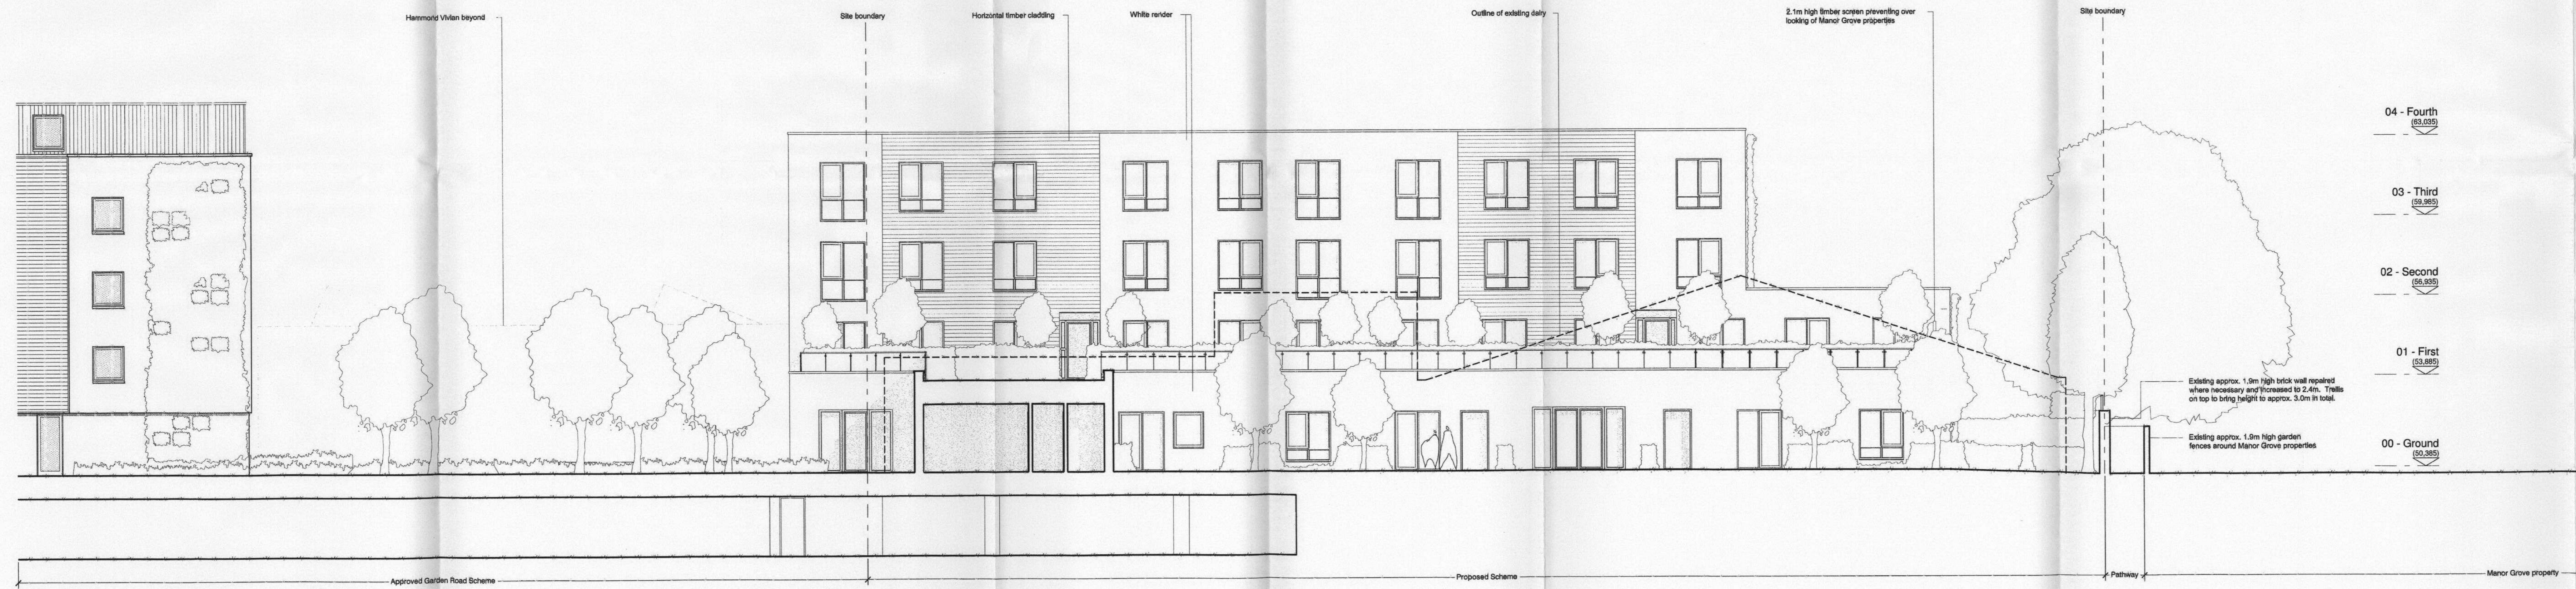

PLANNING

Rev	Description	Issued	Dim	Chk

Client
Harepath LLP
 Project
Proposed Mixed Use Development, Express Dairies Site, Richmond

Drawing
Proposed West Courtyard Elevation

Scale: 1 : 100@A1+
 Date: Aug '11
 Drawn: TL / SC / MB
 Checked:

PAUL BROOKES ARCHITECTS
 The Works 28 Barnes Avenue London SW13 9AB
 T 020 8563 0181
 F 020 8563 0763
 E pb@pbaworks.co.uk