
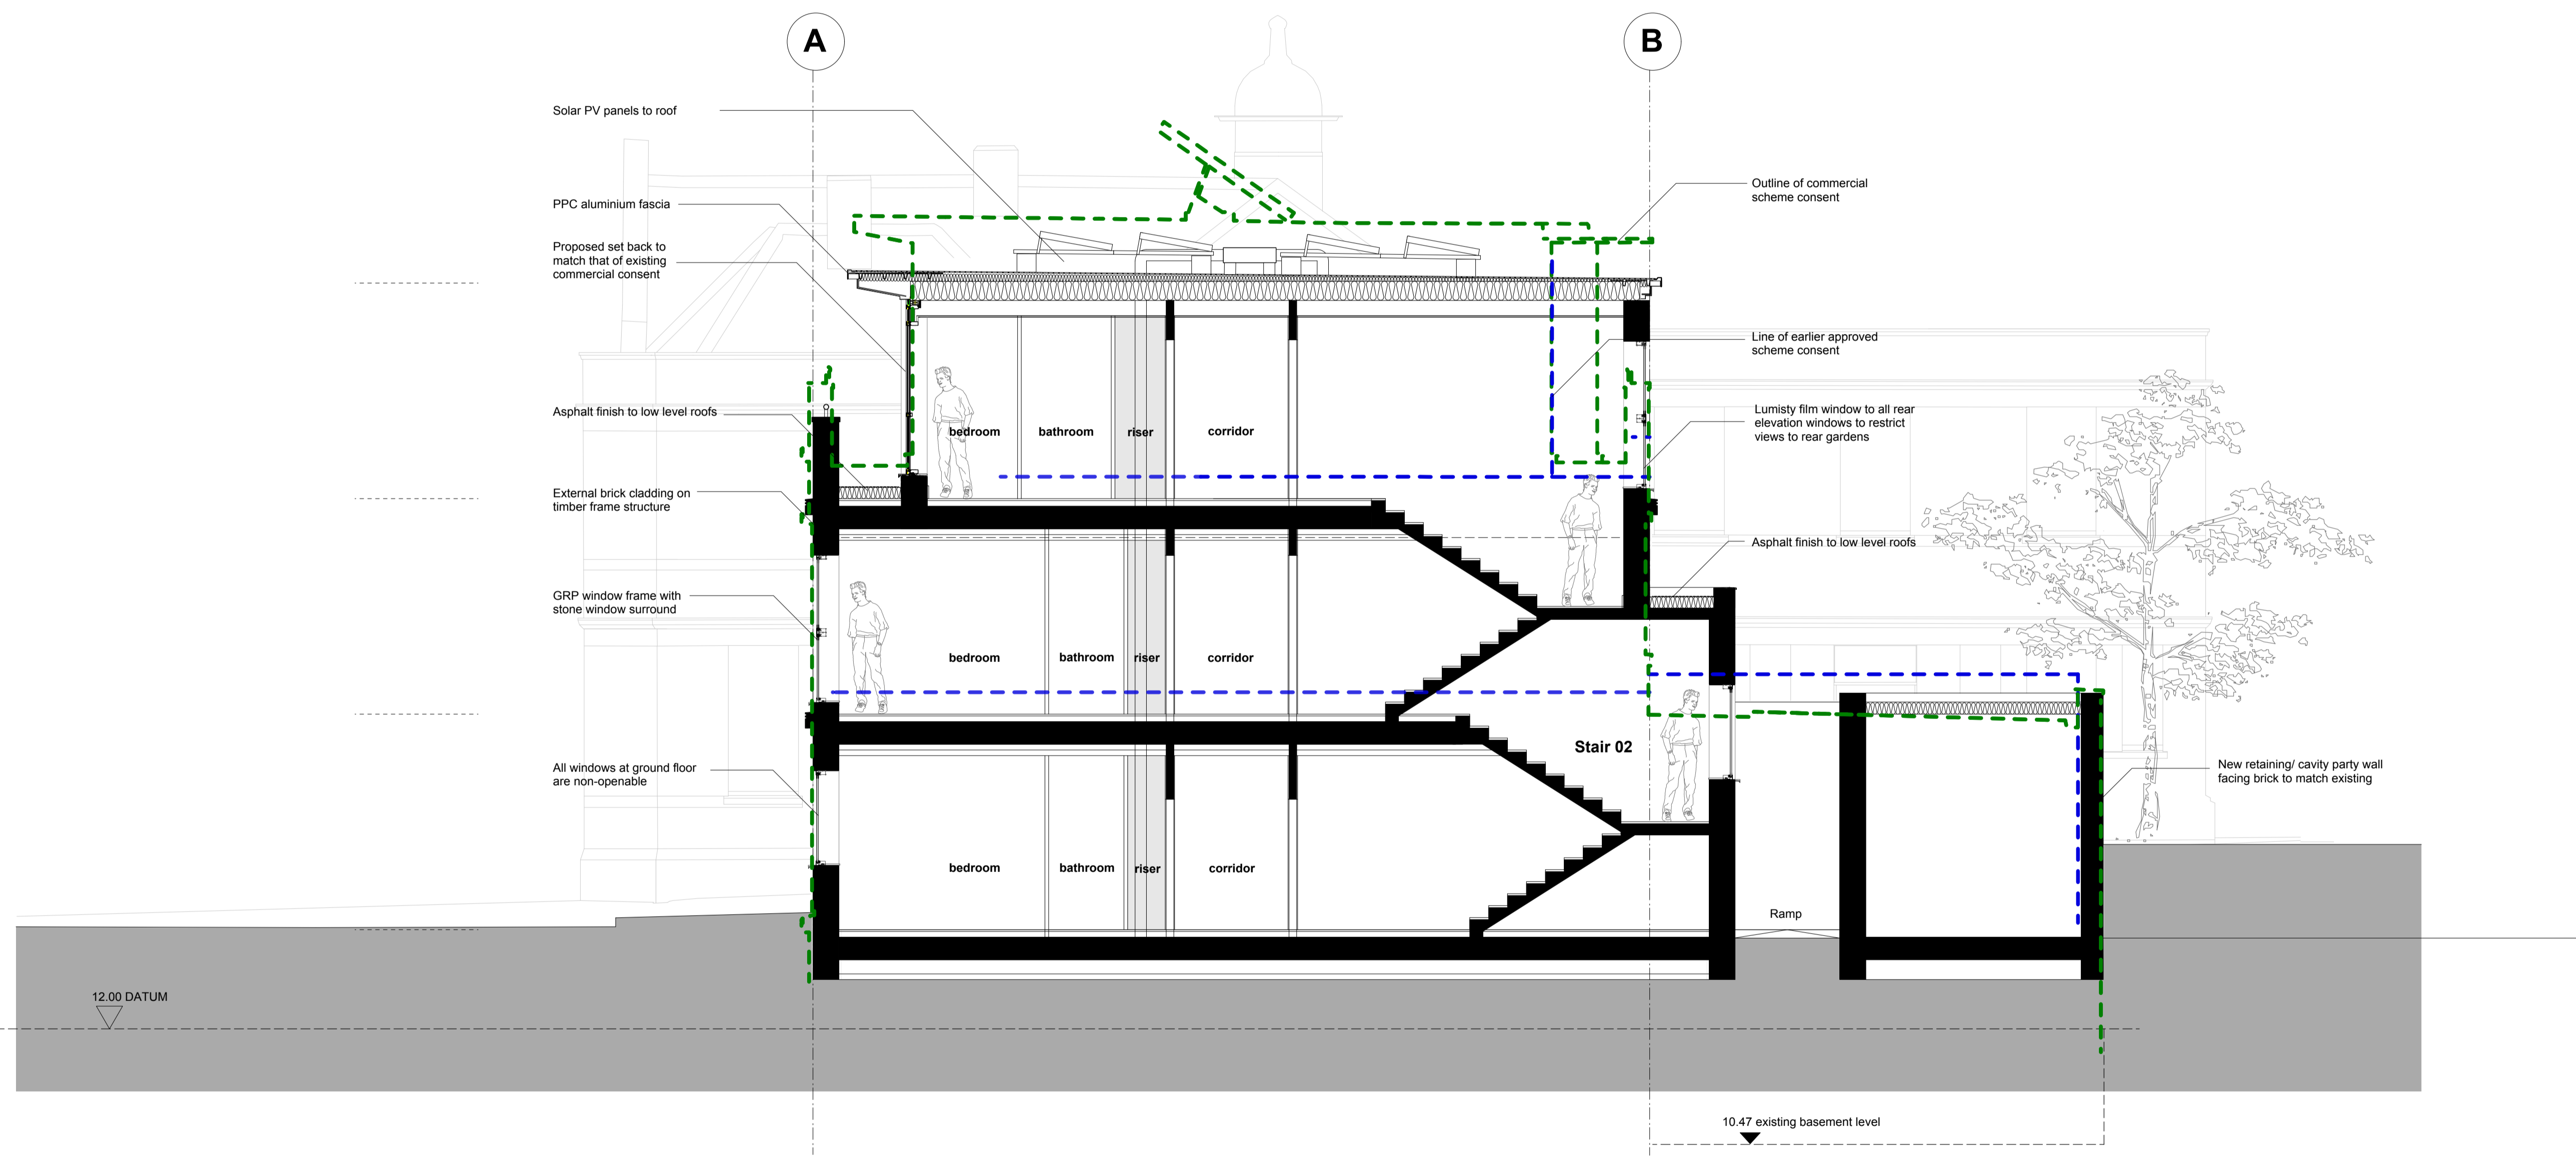


Notes:  
 Do not scale dimensions from this drawing.  
 Dimensions marked with an asterisk (\*) are open site dimensions to be confirmed on site.  
 All given dimensions are to be checked on site when setting out and any discrepancy reported immediately.

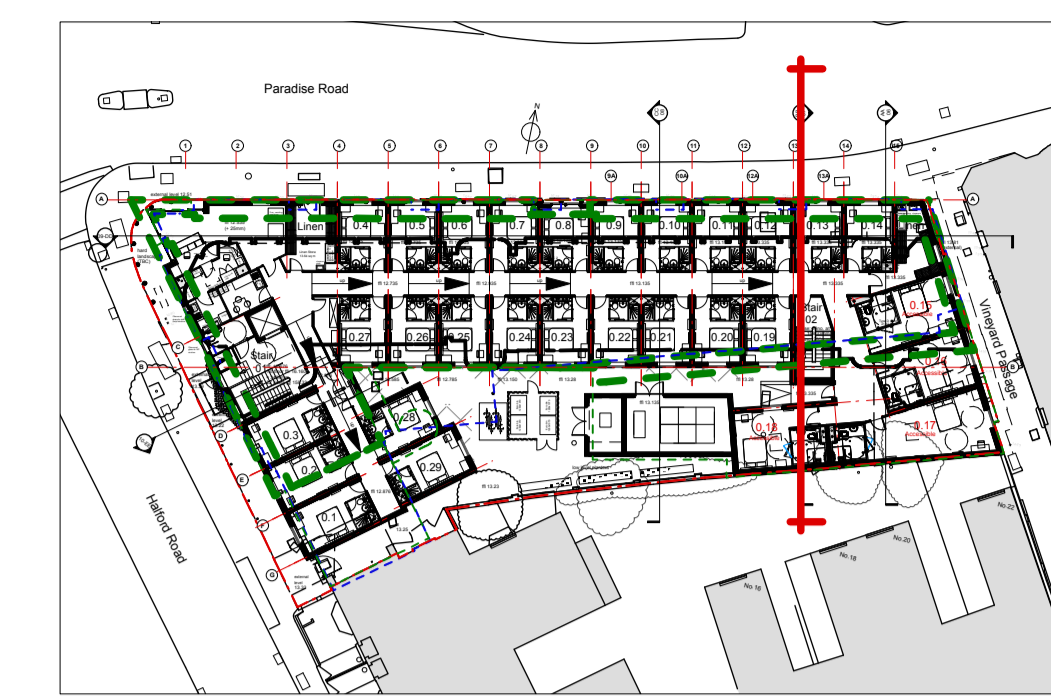

Proposed Section AA

Rev	Date	Notes	By	Chkd
Project: 9-19 Paradise Road, Richmond				
Client: Henry Boot Ltd				
Drawing title: Proposed Section BB				
Ref:	Sheet:			
-p03				
Date:	Scale:			
19.03.2012	1:50 @ A1			
Drawn by:	Checked by:			
ods	pbp			
Drawing no.:	Revision:			
0779-02-107				