


Type E2 -
Wide Small Bedroom

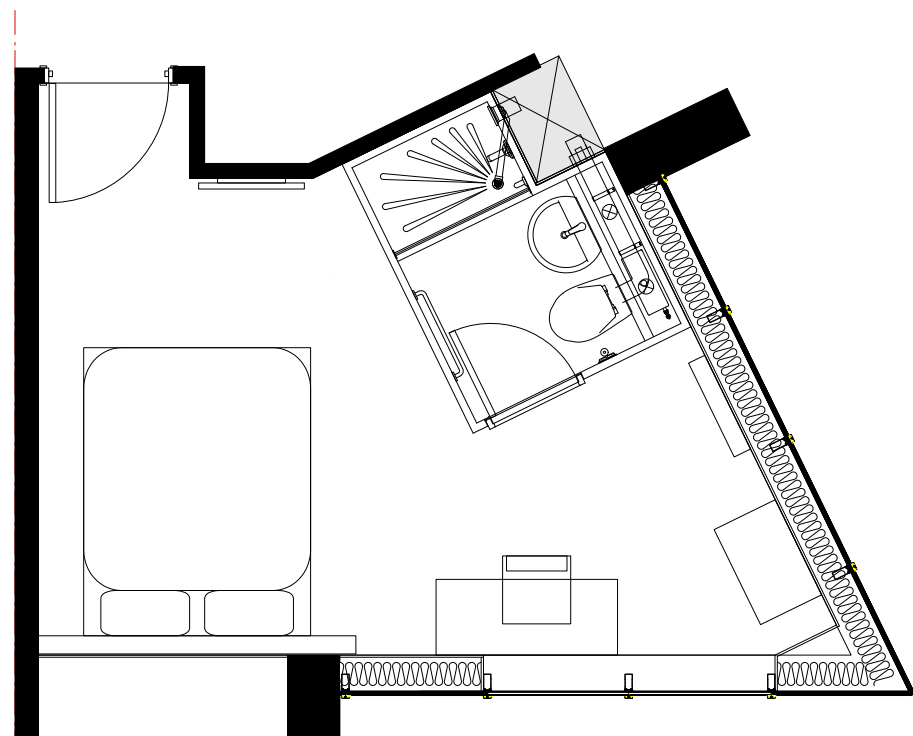

Type F -
Long Bedroom



Type E -
Wide Small Bedroom

○ Room Types

Notes:

Do not scale dimensions from this drawing.
Dimensions marked with an asterisk thus * are open site
dimensions to be confirmed on site.
All given dimensions are to be checked on site when
setting out and any discrepancy reported immediately.

Rev	Date	Notes	By	Chkd
-----	------	-------	----	------

Project:
9-19 Paradise Road, Richmond

Client:
Henry Boot Ltd

Drawing title:
Room types

(internal use only)

Ref: -p03	Sheet:
--------------	--------

Date: 19.03.2012	Scale: 1:50 @ A3
---------------------	---------------------

Drawn by: ods	Checked by: pbp
------------------	--------------------

Drawing no.: 0779-02-113	Revision:
------------------------------------	-----------

bpr architects

The Boathouse, Embankment
Putney, London, SW15 1LB
t +44(0)20 8785 9983
f +44(0)20 8780 1507
e info@bprarchitects.com
www.bprarchitects.com