




PROPOSED ENTRANCE CANOPY




ELEVATION OF ENTRANCE CANOPY

KEY PLAN

▲ SIGNIFICANT RISKS

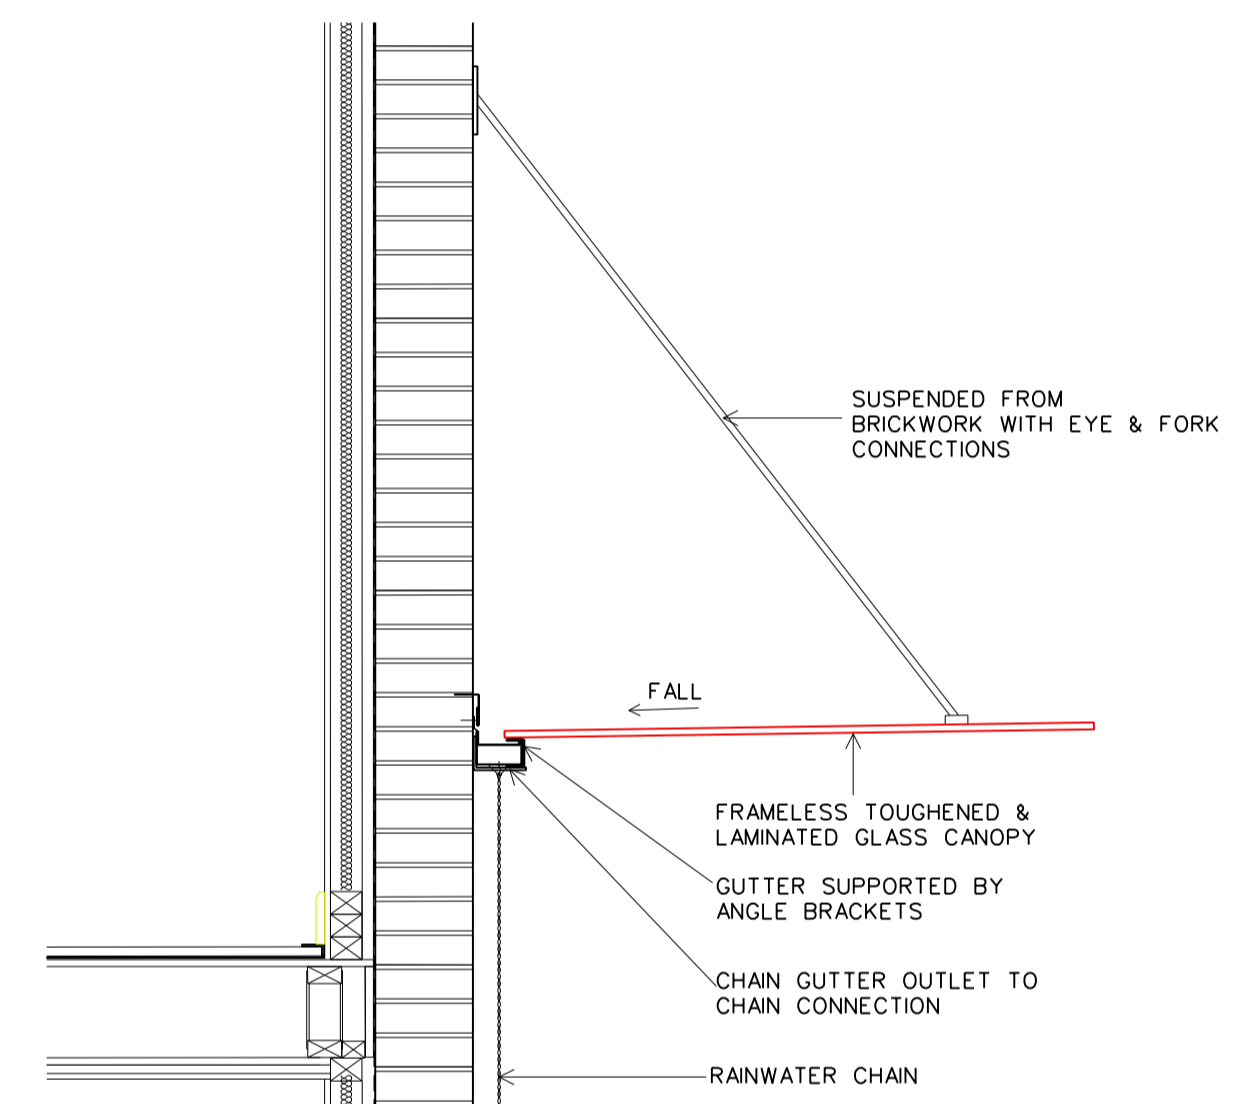

SECTION THROUGH CANOPY

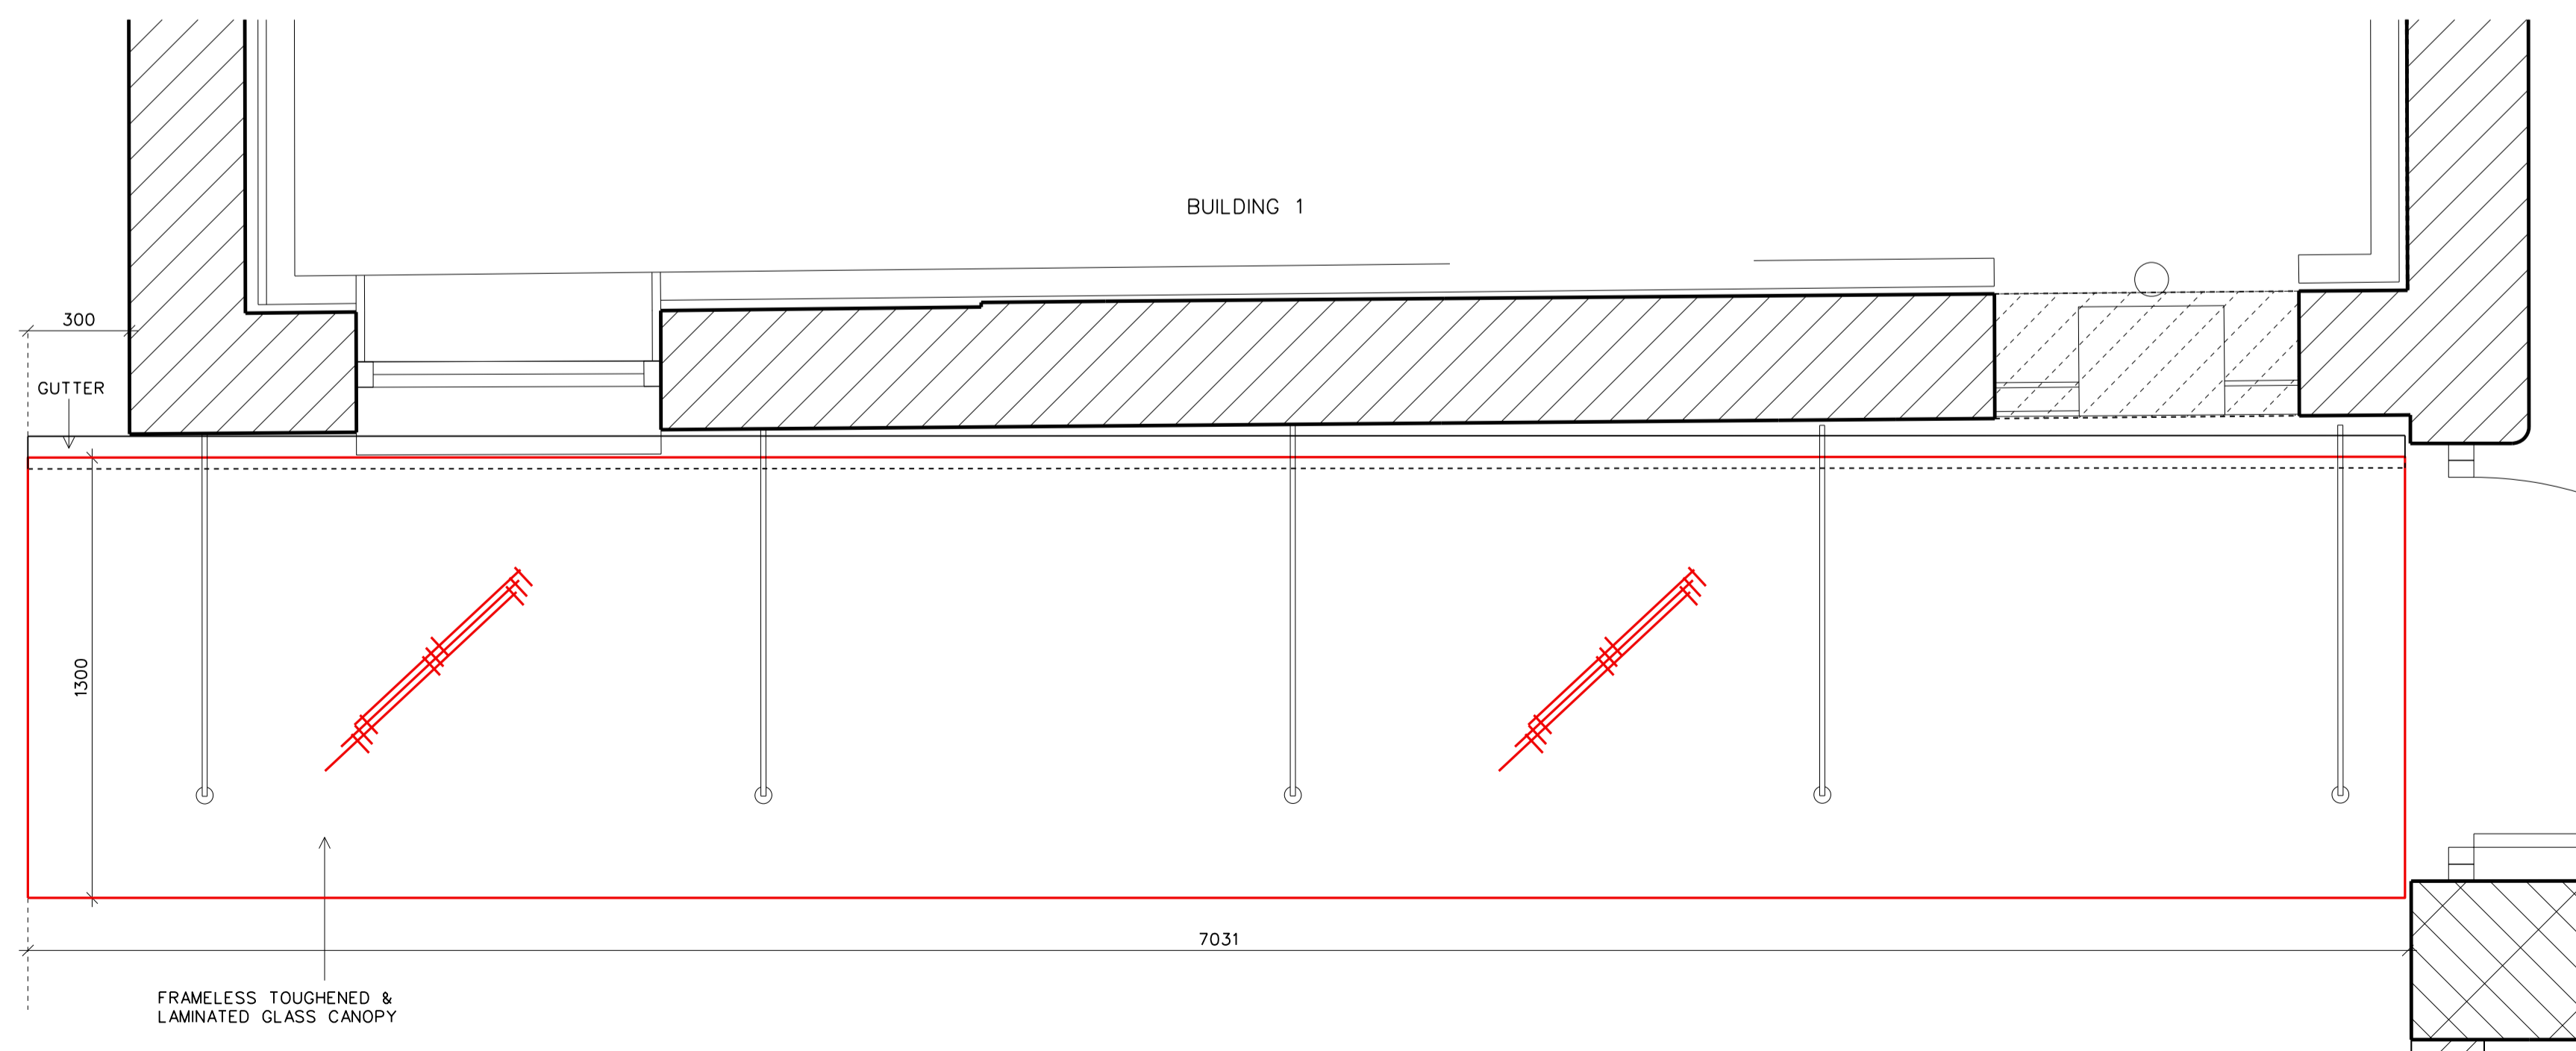

PLAN OF ENTRANCE CANOPY



EXAMPLES OF SUSPENDED CANOPIES

Rev Revision Drawn Checked Date

Drawing issued for

PLANNING

ACANTHUS LW
ARCHITECTS

Voysey House, Barley Mow Passage, London W4 4PN
t: 020 8994 2288 f: 020 8747 9001 www.acanthuslw.com

ARCHITECTS HISTORIC BUILDING CONSULTANTS LANDSCAPE ARCHITECTS

Client

HAMILTON LOFTS LIMITED

Project

HAMILTON ROAD
TWICKENHAM

Drawing Title

ENTRANCE CANOPY

Scale 1: 50, NTS @ A1

Drawn RC Checked CR Date JULY 12

Job No. Drawing No. Rev.

3903 PL401