


Kevin J Turner Dip U.D. FRICS
 Chartered Surveyor, Architecture and Town Planning
 4 little Oaks Close
 Shepperton
 Surrey
 TW17 0GA

Woodlawn Garage
 644 Hanworth Road
 Hounslow
 Middlesex
 TW4 5NP

Proposed Redevelopment of Garage site
 Shop and residential with ancillary parking

Proposed site Layout Plan
 KJT/Woodlawn/001a
 Scale 1-200

10/0245/FUL

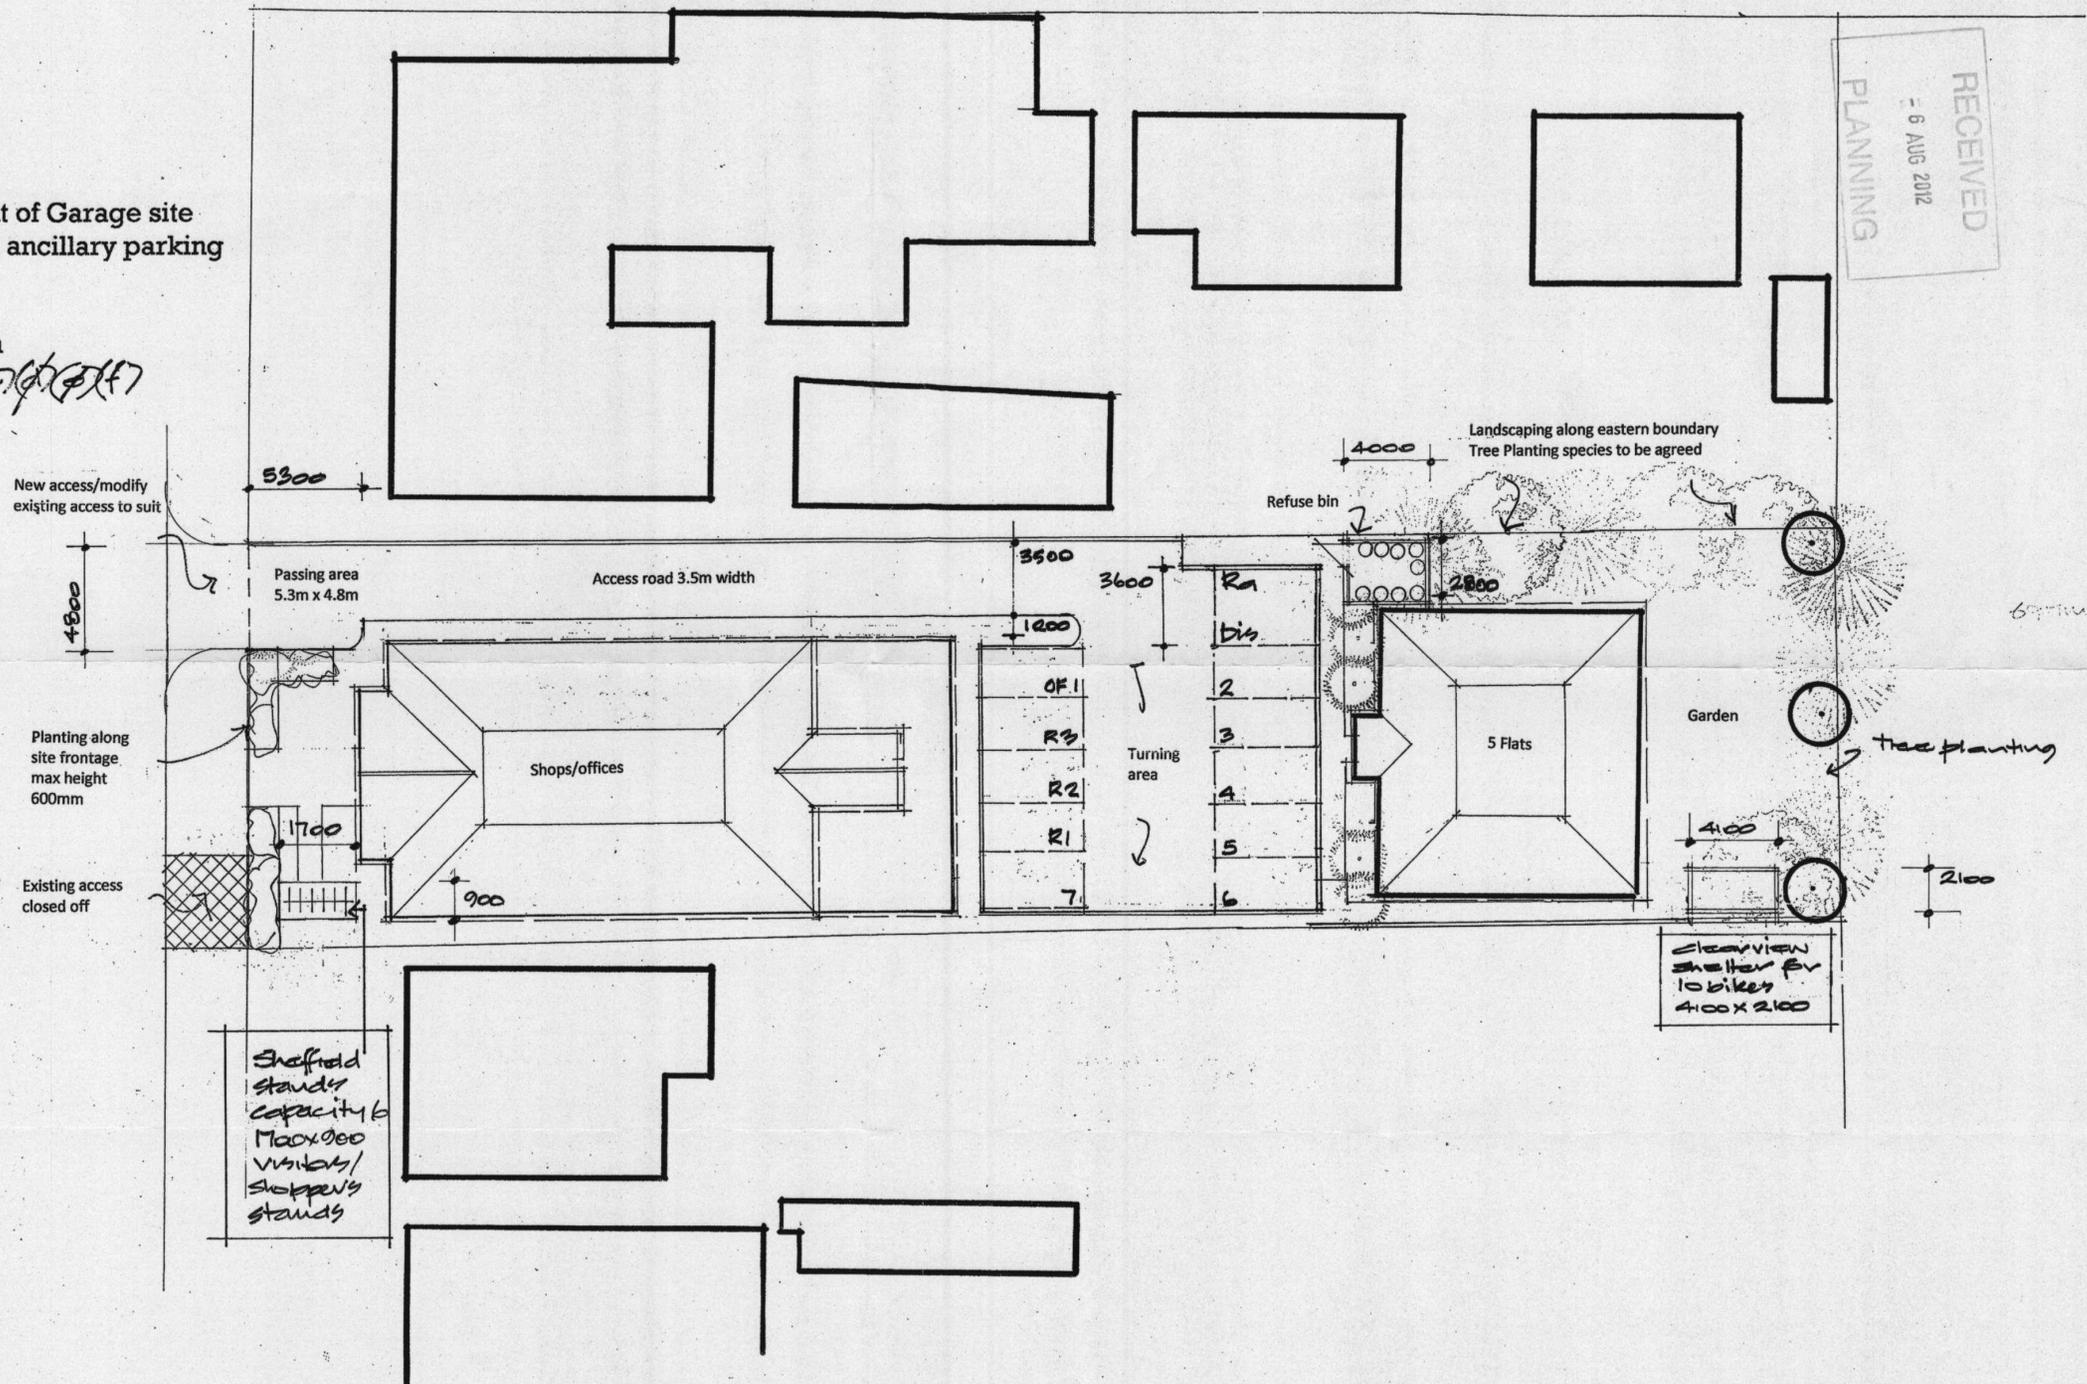

RECEIVED
 - 6 AUG 2012
 PLANNING