



Detail 01: Window Head
1:5 @ A1

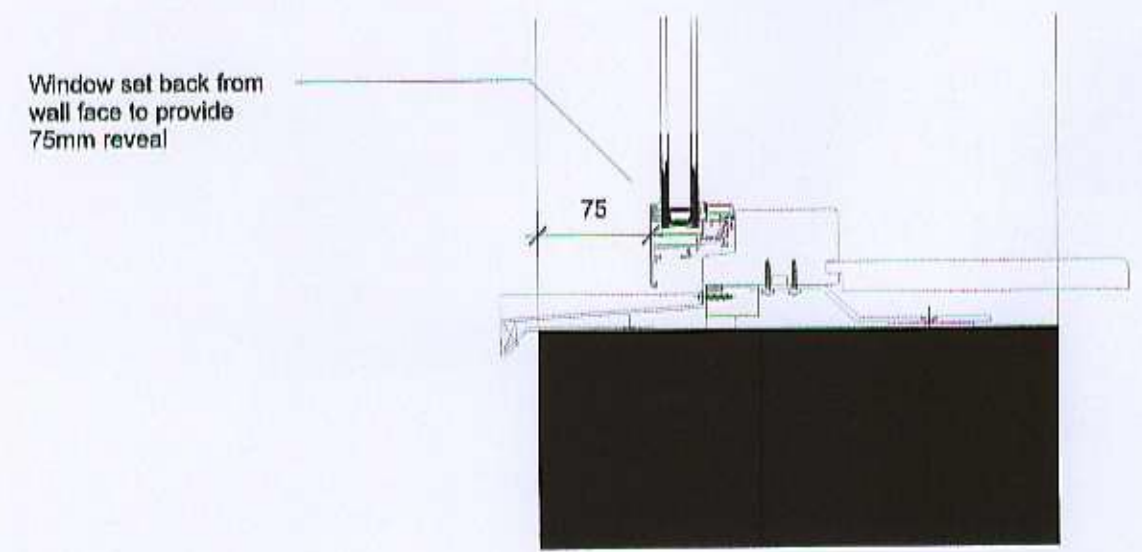


Detail 02: Window Cill
1:5 @ A1

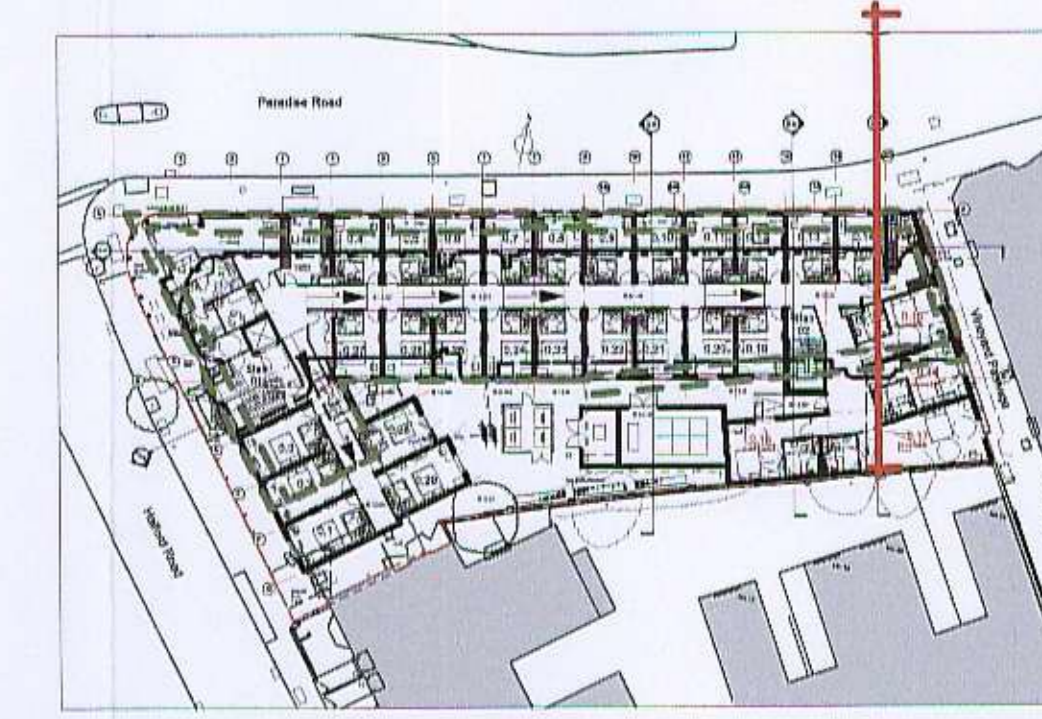

Notes:
Do not scale dimensions from this drawing.
Dimensions marked with an asterisk (*) are open site dimensions to be confirmed on site.
All other dimensions are to be checked on site when setting out and any discrepancy reported immediately.

RECEIVED
11 SEP 2012
PLANNING

12/1486/FUL

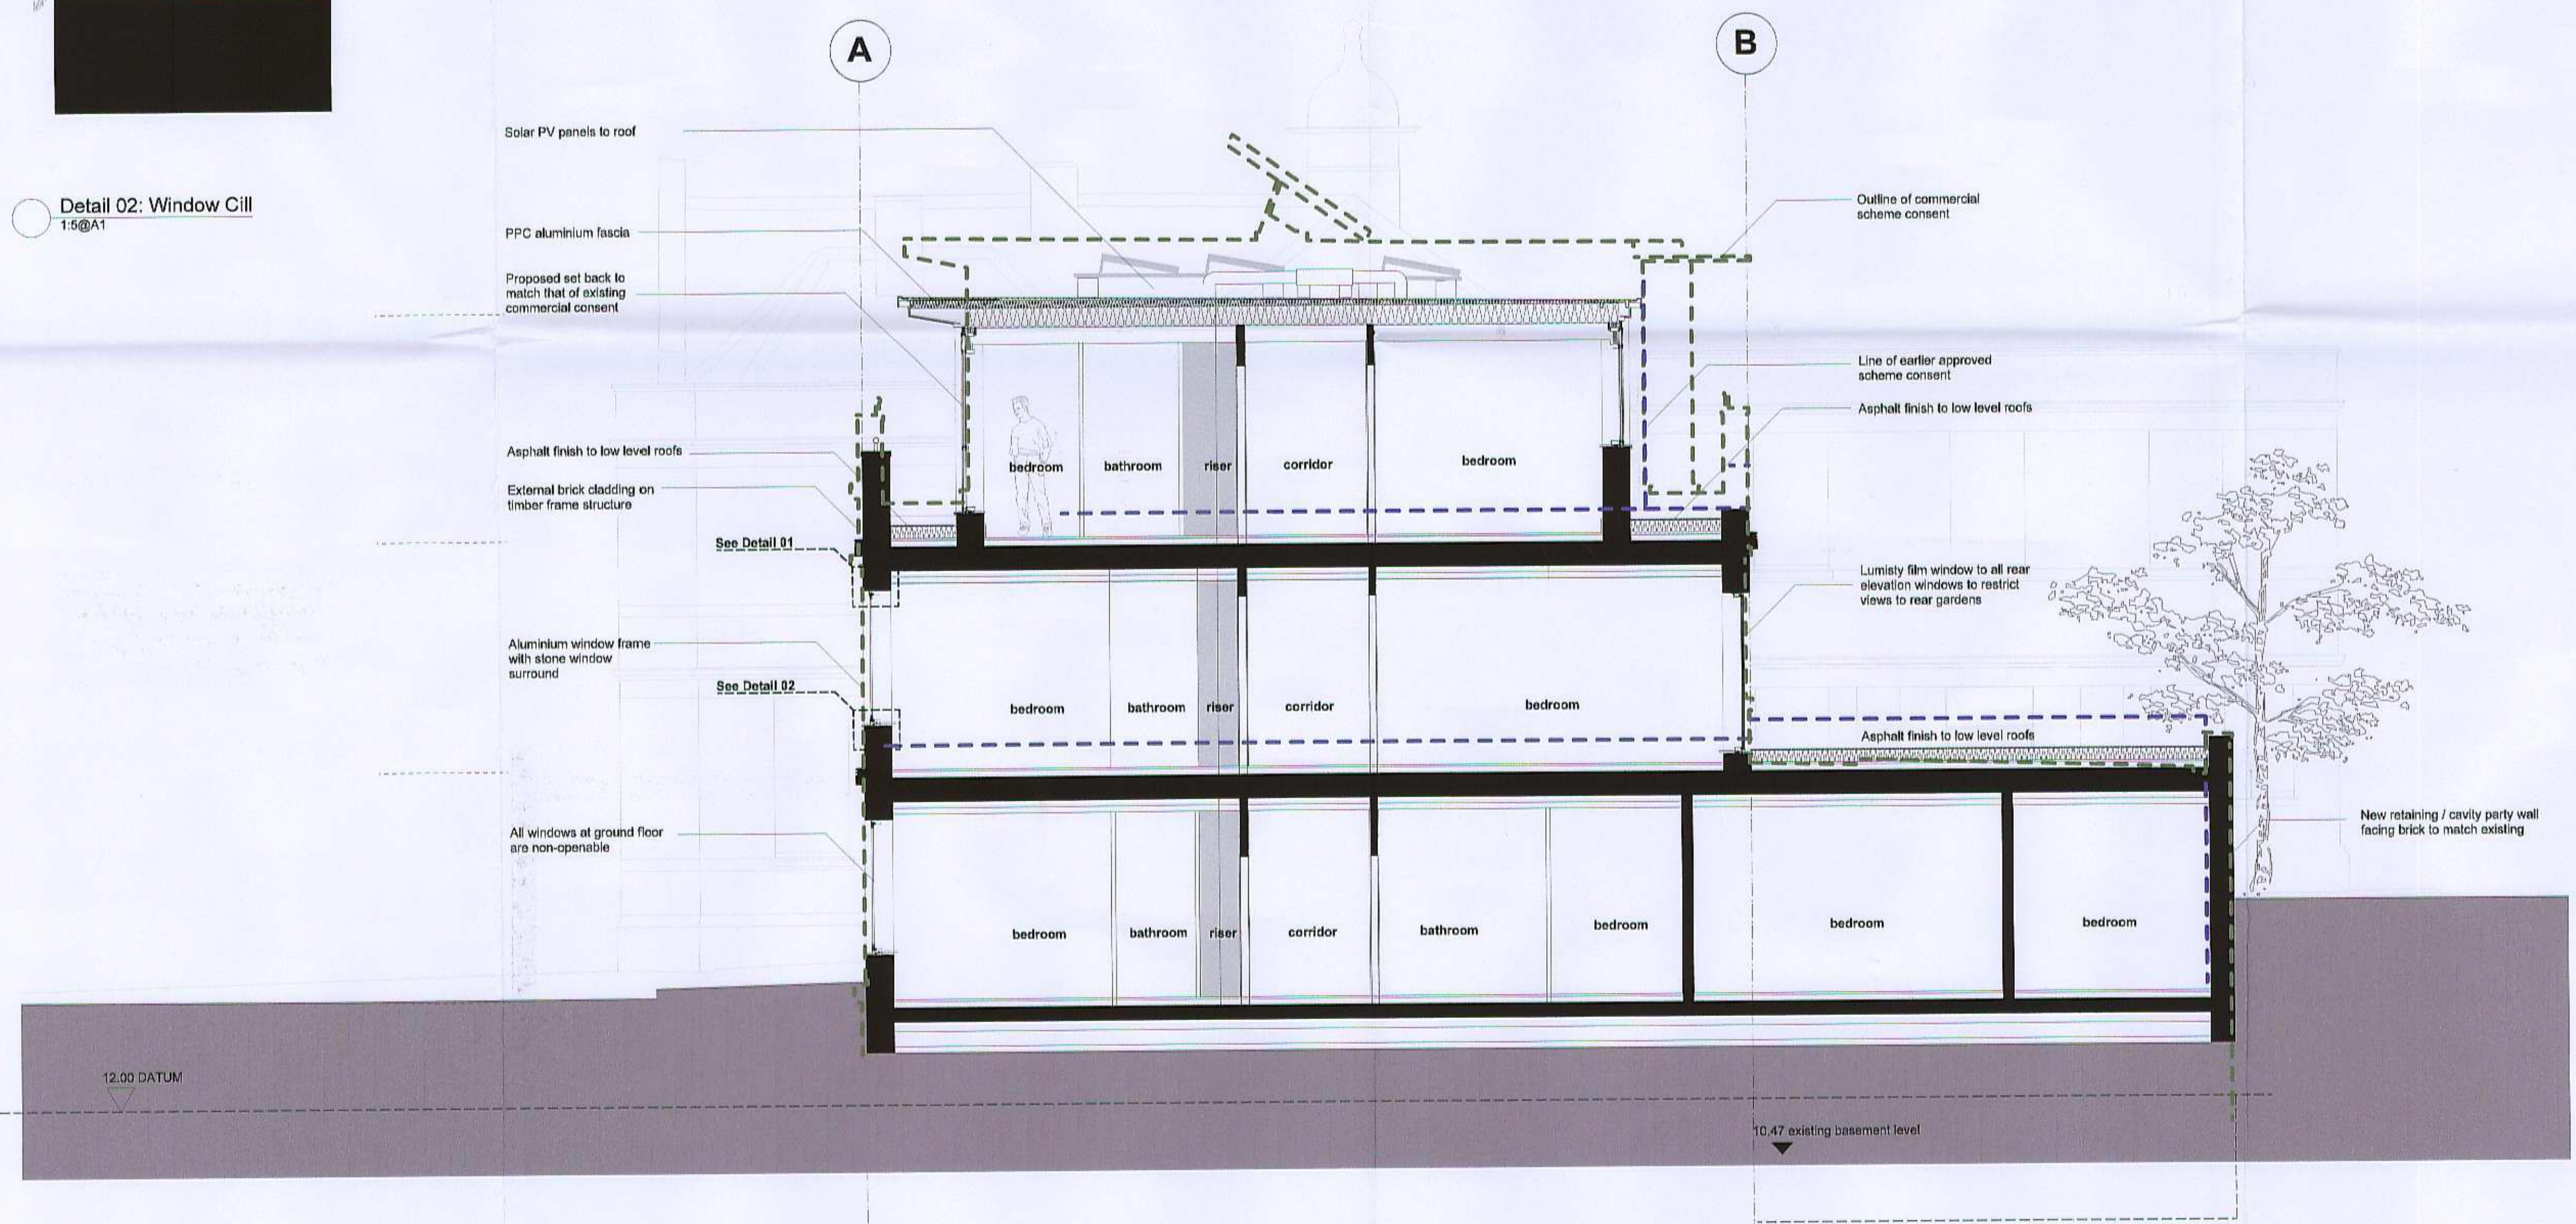

Proposed Section AA

B	30/8/12	Window reveal depth increased	ods	ptp
A	11/8/12	Revised in line Planners comments	ods	epc
Rev.	Date	Notes	By	Chkd

Project:
9-19 Paradise Road, Richmond

Client:
Henry Boot Ltd

Drawing title:
Proposed Section AA

Ref:
-PC3

Date:
19.03.12

Scale:
1:50 @ A1

Drawn by:
ods

Checked by:
ptp

Drawing no.:
0779-02-106

Revision:
B

bpr architects

The Boat House, Embankment
Putney, London, SW15 1LB
t +44(0)20 8785 9983
f +44(0)20 8780 1507
e info@bprarchitects.com
www.bprarchitects.com