




NOTE: SIGNAGE AND SHOPFRONT CHANGES SUBJECT TO SEPARATE APPLICATION.

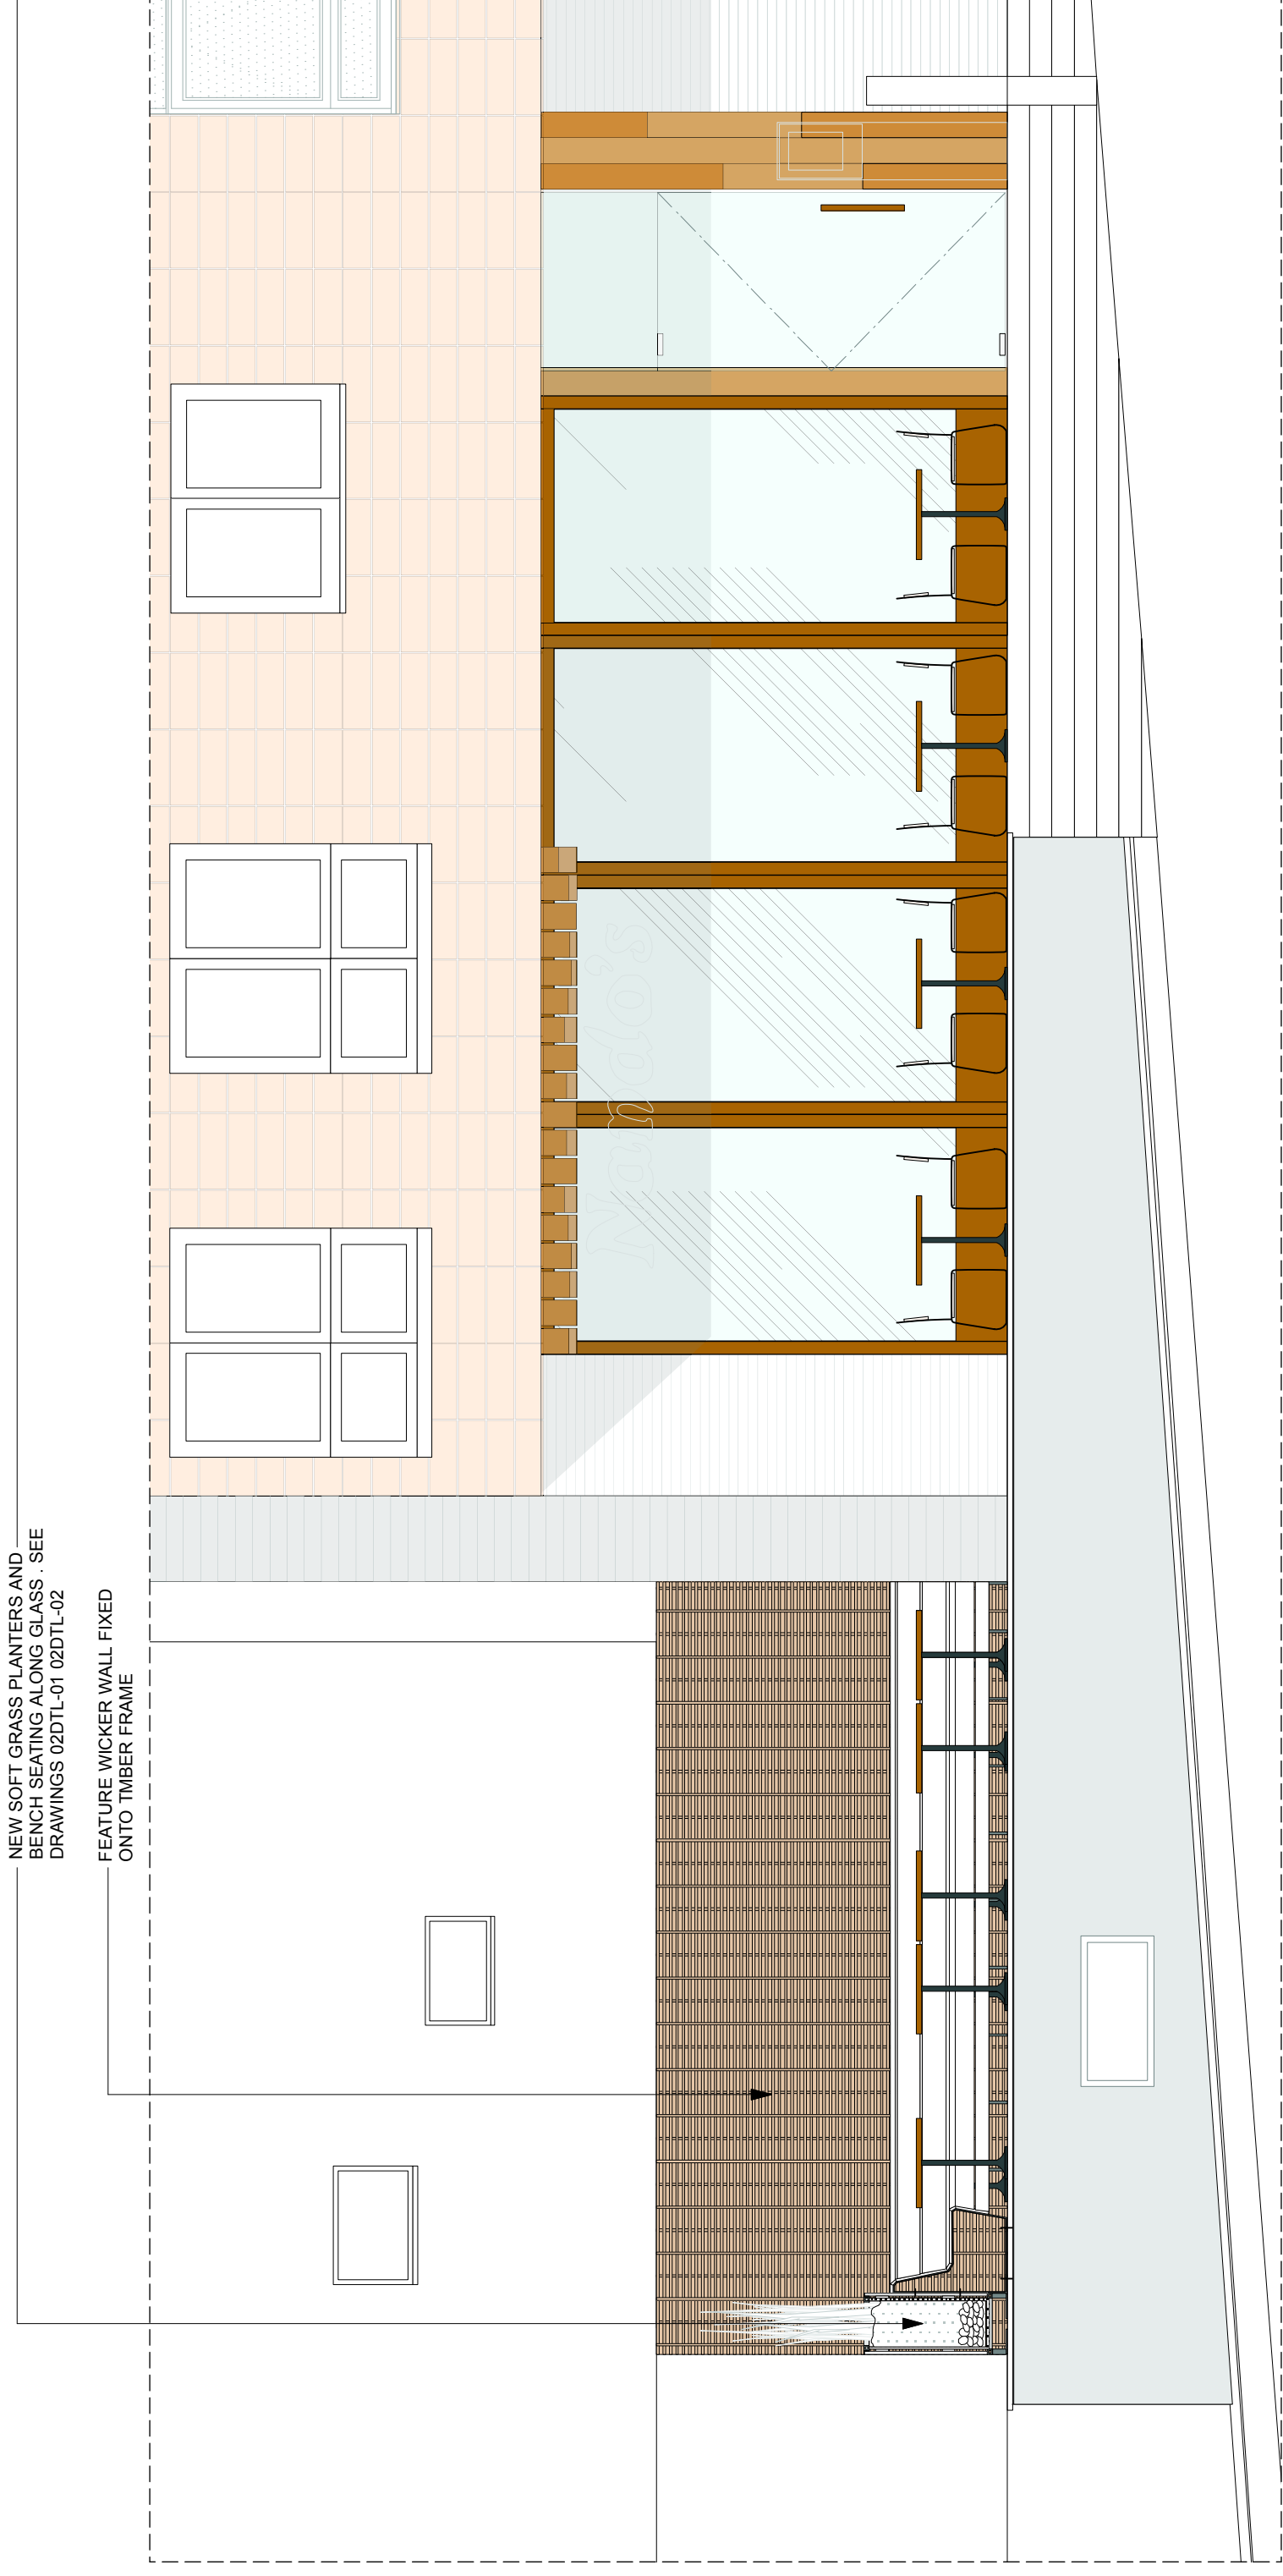


1 ELEVATION E

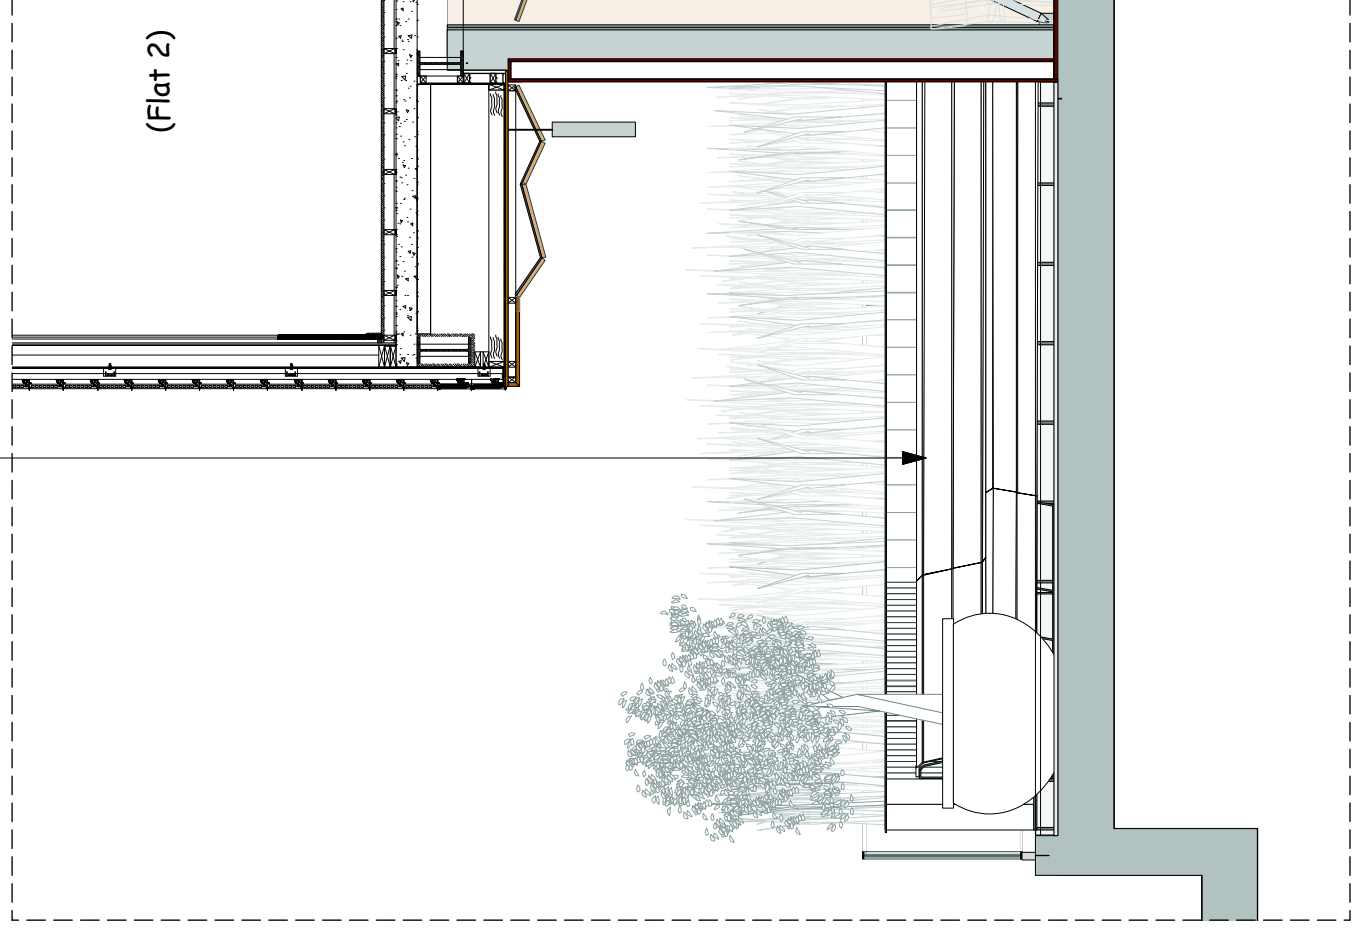

2 SECTION DD

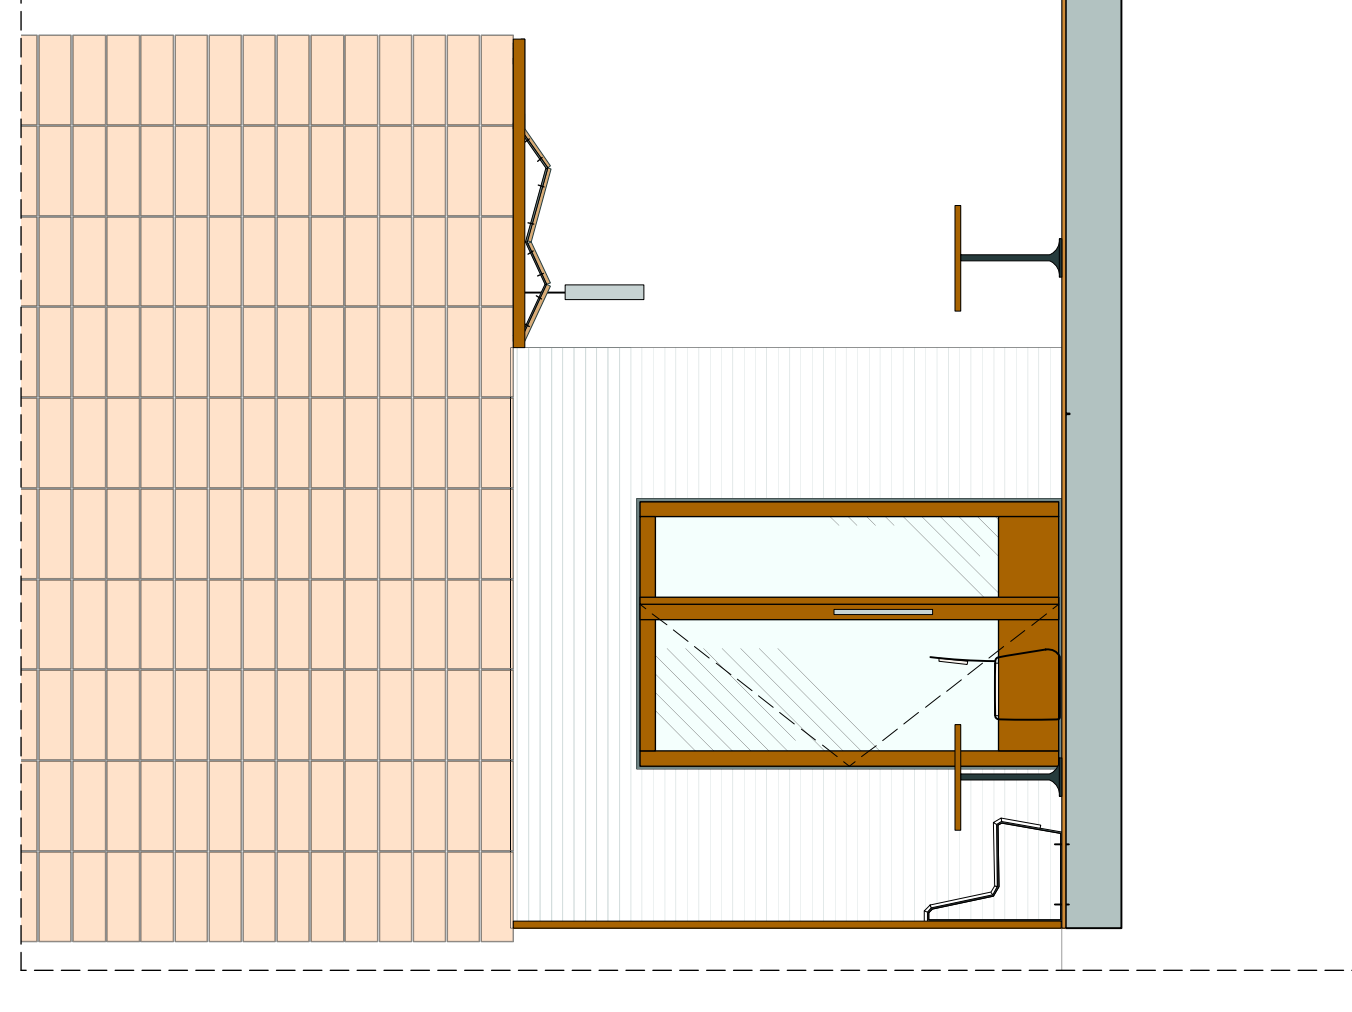

3 ELEVATION F

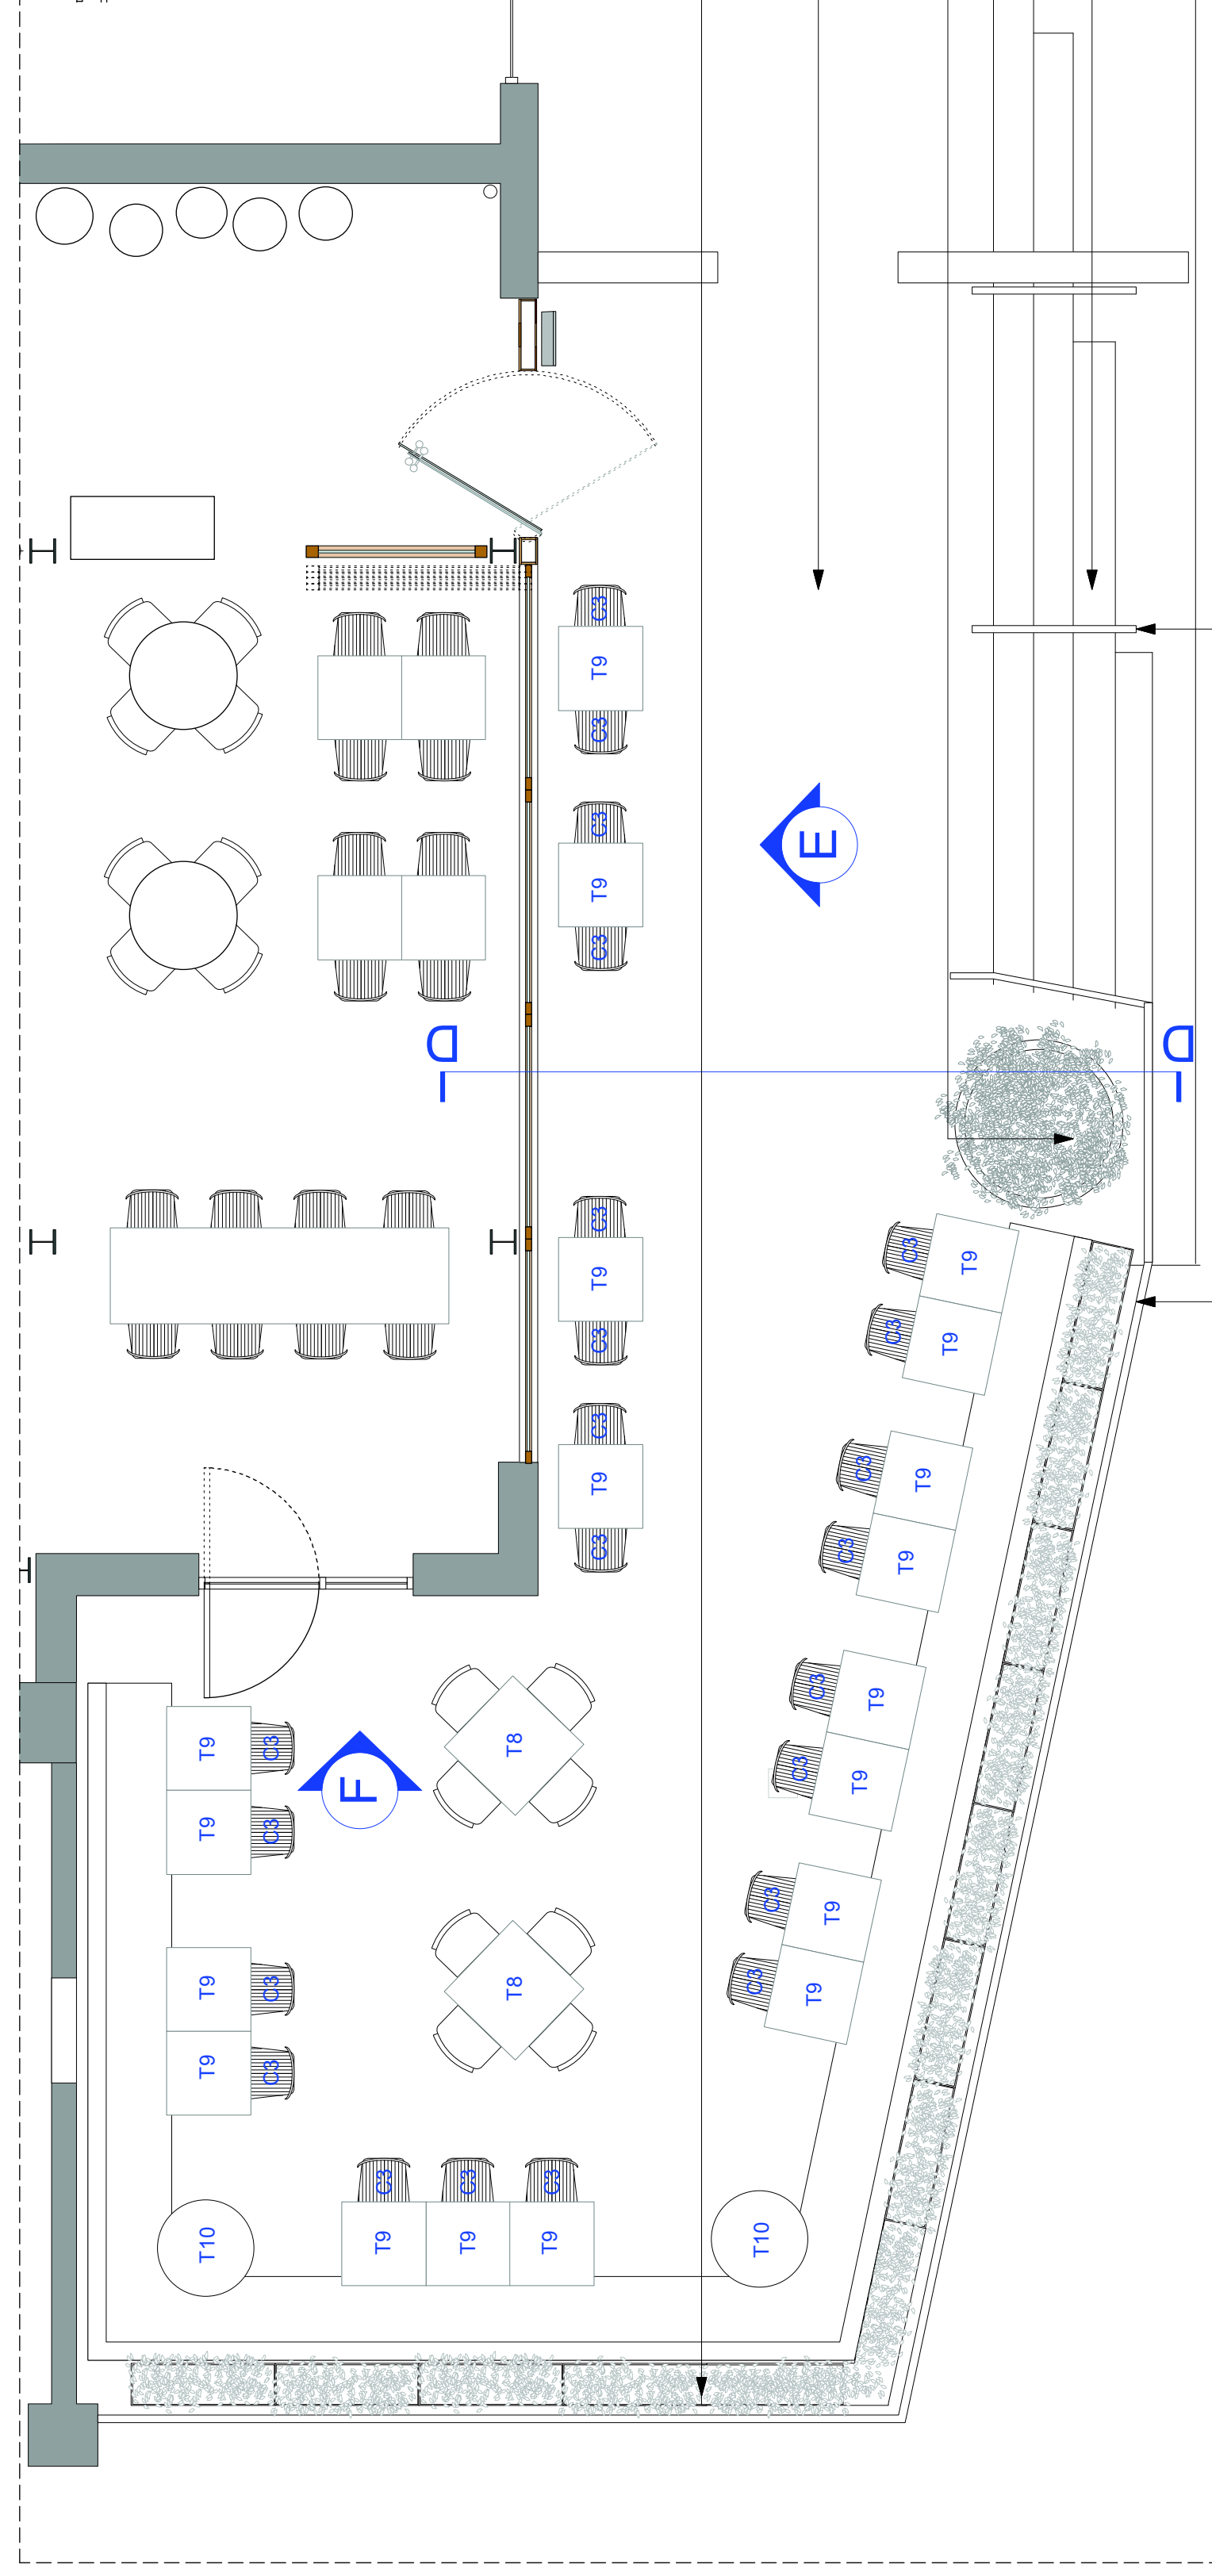

4 PLAN VIEW

EXTERIOR FURNITURE KEY	
T8	800X800 AGED RECLAIMED SOLID OAK TOP WITH FLIP TOP BASE POWDERCOATED BLACK FROM www.uhsgroup.co.uk
T9	700X700 AGED RECLAIMED SOLID OAK TOP WITH FLIP TOP BASE POWDERCOATED BLACK FROM www.uhsgroup.co.uk
T10	670 Ø FERMOB FLOWER PEDESTAL TABLE IN CHILLI www.barbedlid.co.uk
C3	FERMOB FLOWER ARMCHAIR (NON-PERFORATED) IN CHILLI www.barbedlid.co.uk
C4	FERMOB LUXEMBOURG IN CARROT(25%), PAPRIKA(25%), POPPY(25%), CHILLI(25%) www.barbedlid.co.uk

FIXED EXTERNAL STEEL FRAMED TIMBER PLANTERS TO TERRACE BOUNDARY. TO MATCH EXISTING PLANTERS. SEE DRAWINGS 020TL-01 020TL-02.

NEW PORTUGUESE CORBELLED PAVING TILE. TBC FLOOR TO LEVEL WITH RESTAURANT INTERIOR AND EXISTING NEIGHBOURING PAVEMENT. EXISTING DRAINAGE LOCATIONS TO BE MAINTAINED.

OLIVE TREE POT PLANTED. LIGHTING TBC

NEW STEPS - ANTI-SLIP FINISH TERRACE PAVING. TBC

NEW FLAT BLACKENED STEEL HANDRAILS.