




SECTION AA. 1:50 @ A1

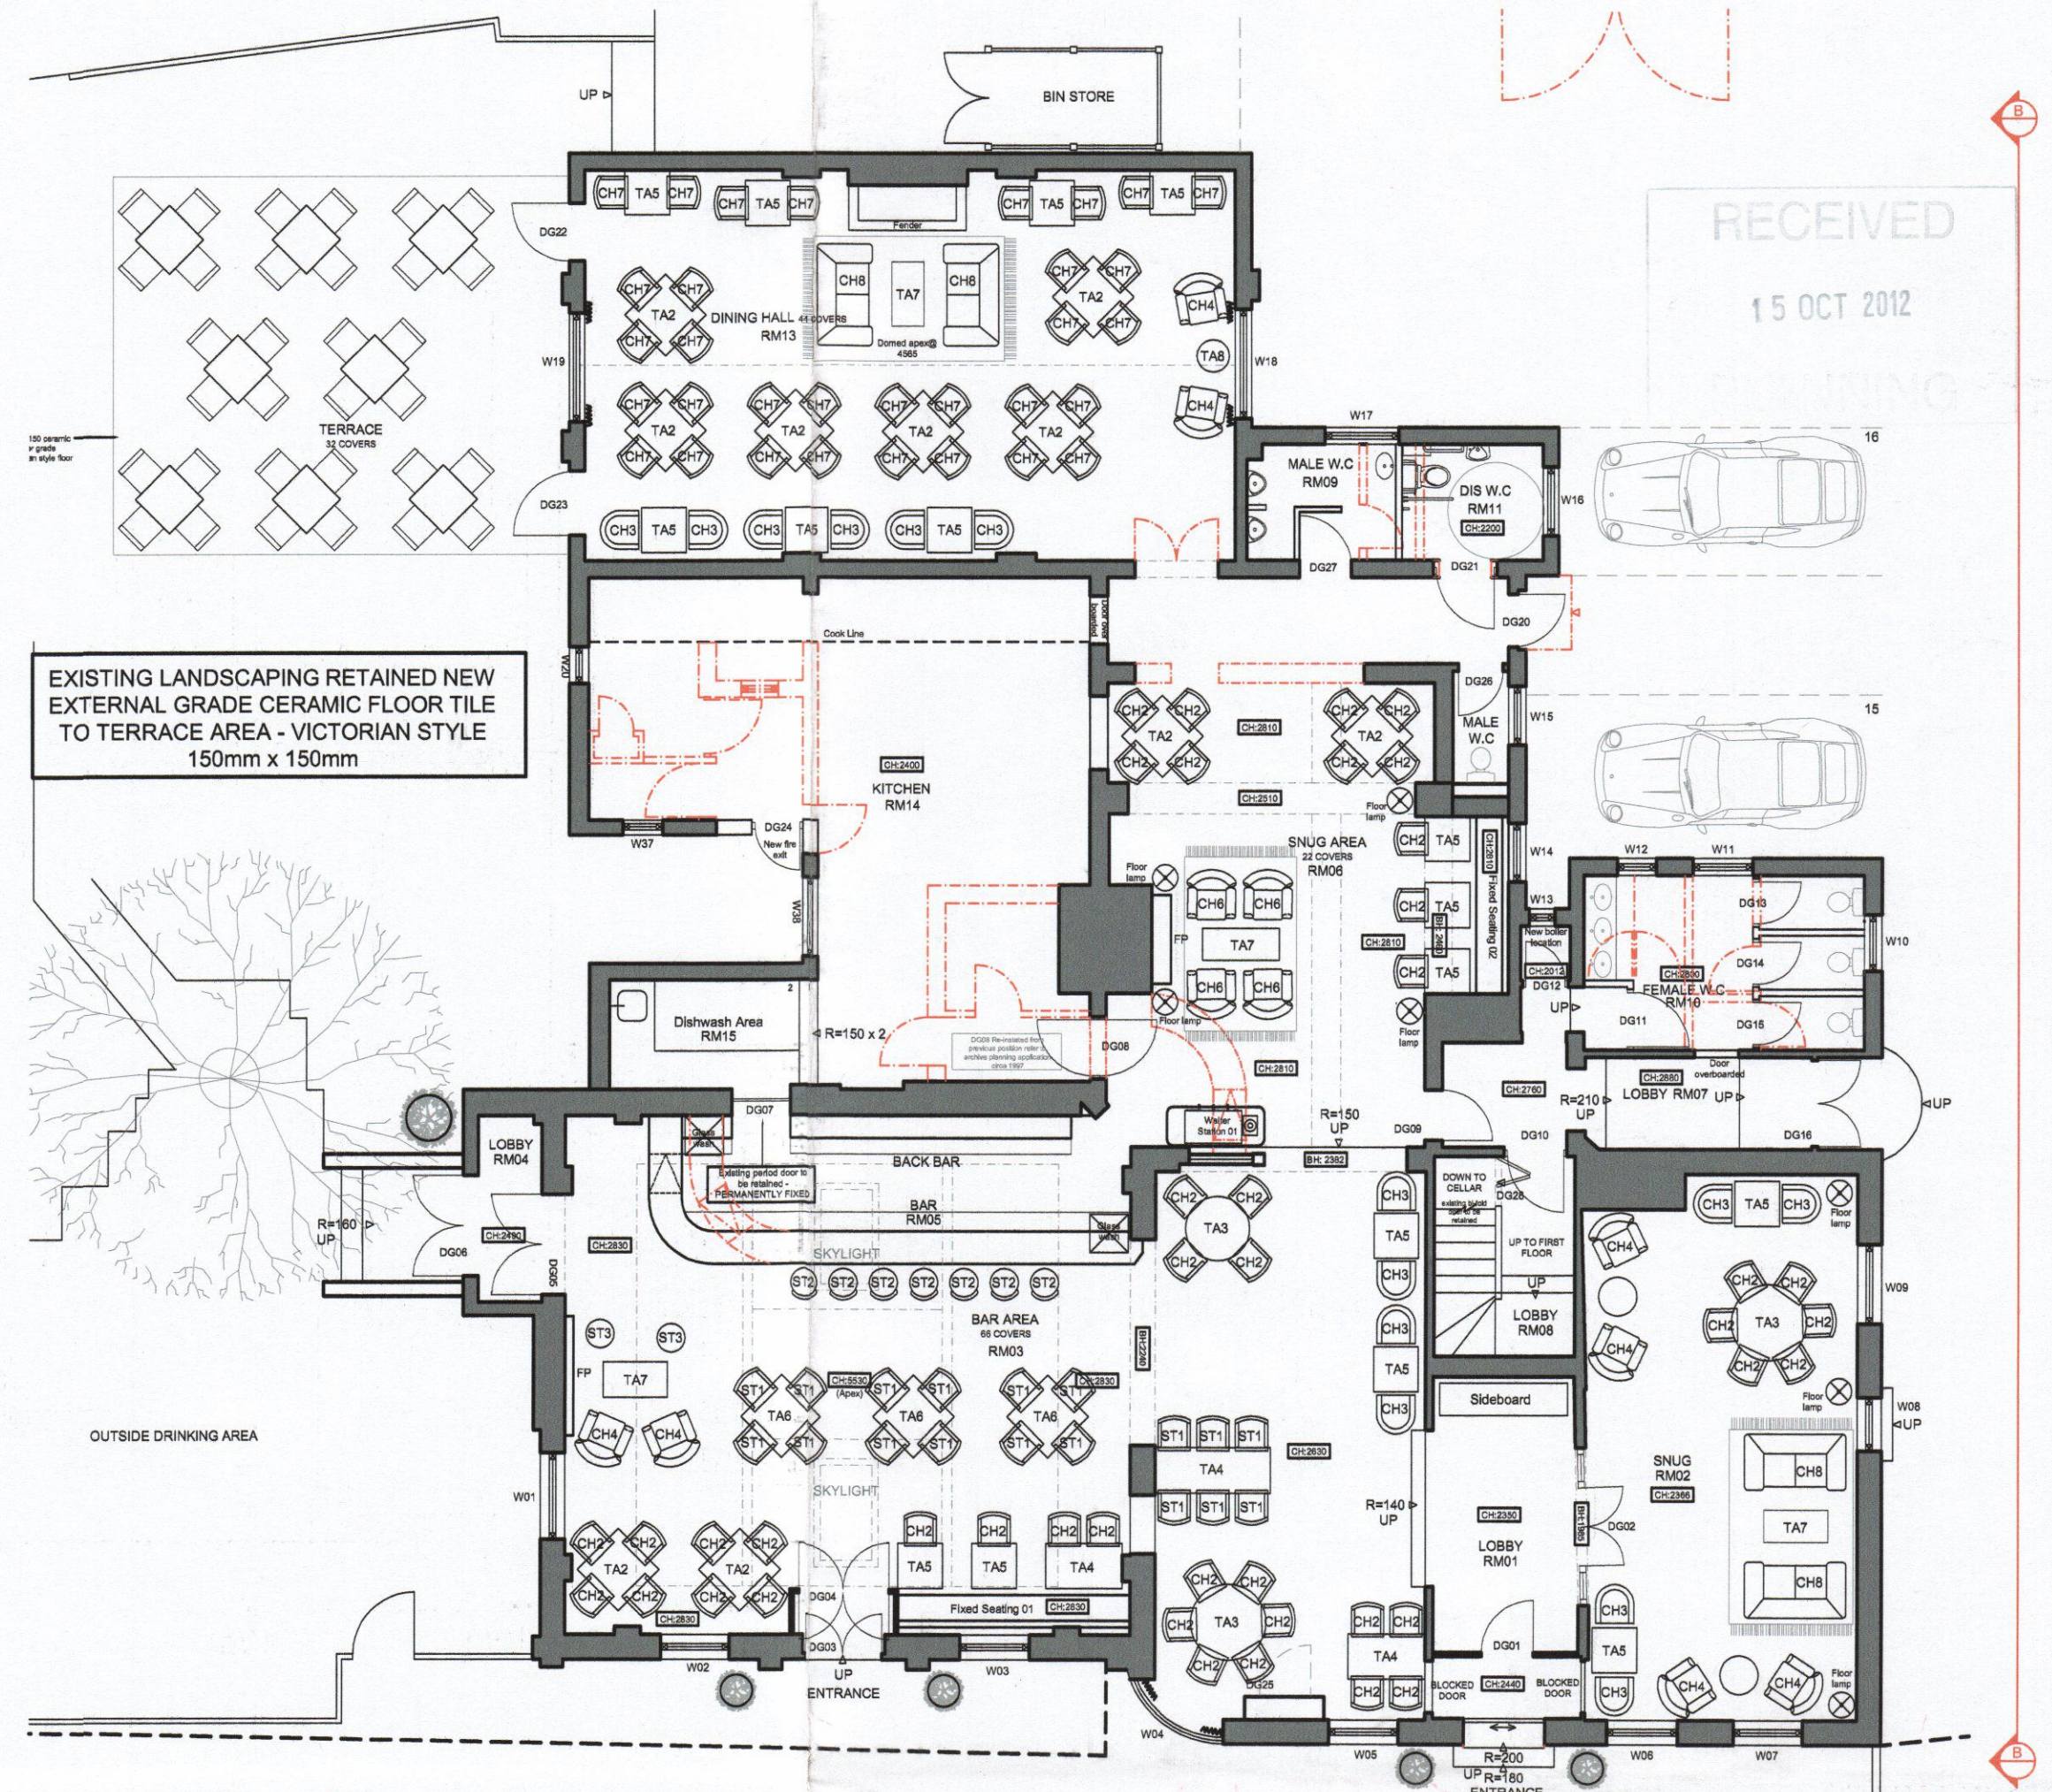


PLAN. 1:100 @ A1

EXISTING LANDSCAPING RETAINED
NEW EXTERNAL GRADE CERAMIC FLOOR TILE
TO TERRACE AREA - VICTORIAN STYLE
150mm x 150mm

EXTERNAL DECORATIONS:
All existing painted brick to be georgian off white finish (Dulux or similar) - New black painted plinth- approx 5 bricks high.
Window and door frames painted eggshell - warm grey (Dulux or similar)

NOTE: HALL FACADE TO BE SAME AS FRONT (MAIN PUB ELEVATION)

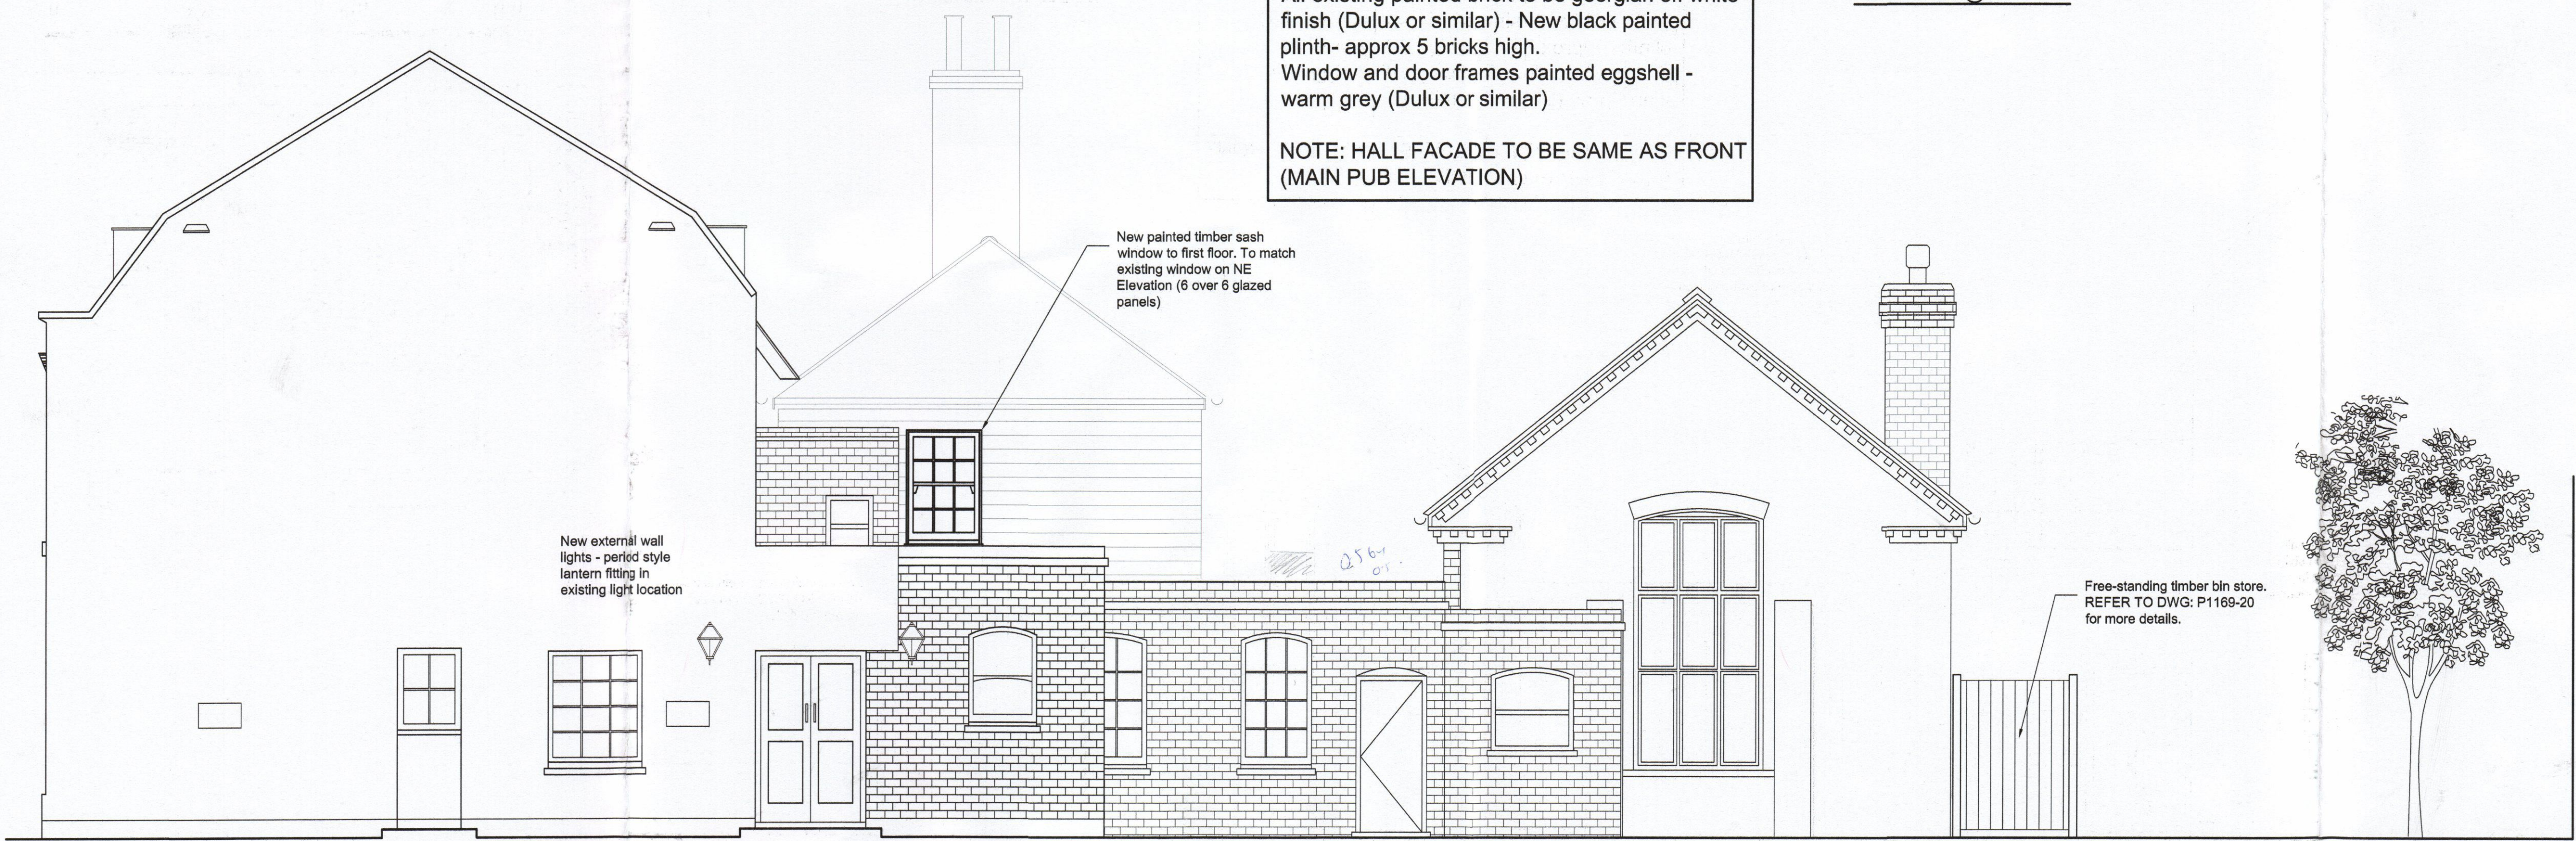

SECTION BB. 1:50 @ A1

rev	date	note	init.
-	11.10.2012	Revised Planning Issue	BW

Stage: **PLANNING**

Client: **RB&AH LTD**

Project: **THE CROWN, 174 RICHMOND ROAD, TWICKENHAM, MIDDLESEX, TW1 2NH**

Title: **PROPOSED EXTERNAL ELEVATIONS**

Scale	VARIABLE @A1	Dwg size:	A1
Drawn:	SWH	Date:	MARCH12
Drawing No.	P1169-17	Revision:	-

BGW DESIGN STUDIO

South Yorkshire
Palmer Street
Hyde Park
Doncaster
DN4 5DD

Studio: 01302 361 024
Fax: 01302 321 343
www.bgwdesignstudio.com

London
First Floor
107 Cheapside
London
EC2V 6DN

Studio: 020 7611 4947

© copyright
This drawing, design & all information contained herein remains the sole copyright of BGW DESIGN STUDIO & reproduction in any form is strictly forbidden unless permission is obtained in writing.

NOTES:

- Do not scale from this drawing, all dimensions must be checked on site. The contractor must verify all site dimensions, drawings, details & specifications. Any discrepancies must be reported to BGW DESIGN STUDIO prior to any commencement of work.
- Figured dimensions to take preference over those scaled.
- All specified items are to be installed in accordance with the manufacturers recommendations & instructions.