



84 / 8

No 19

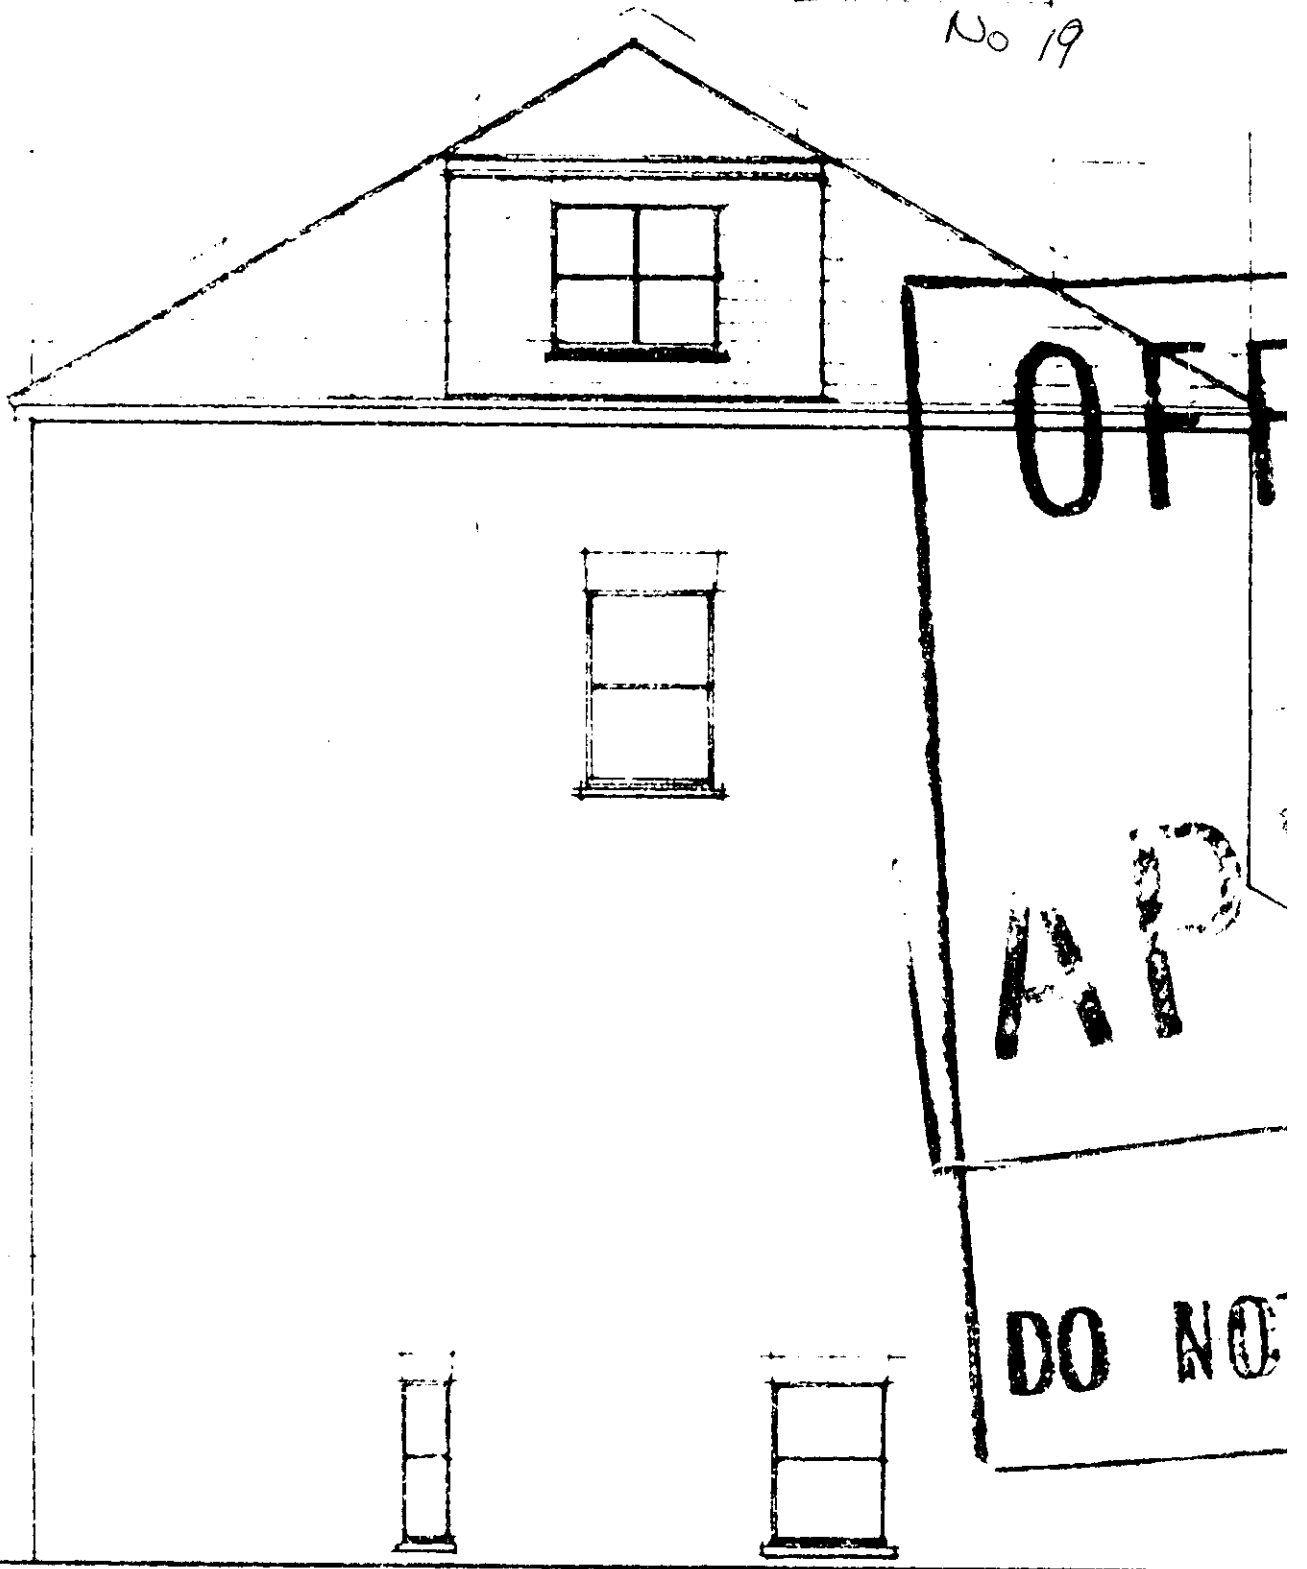

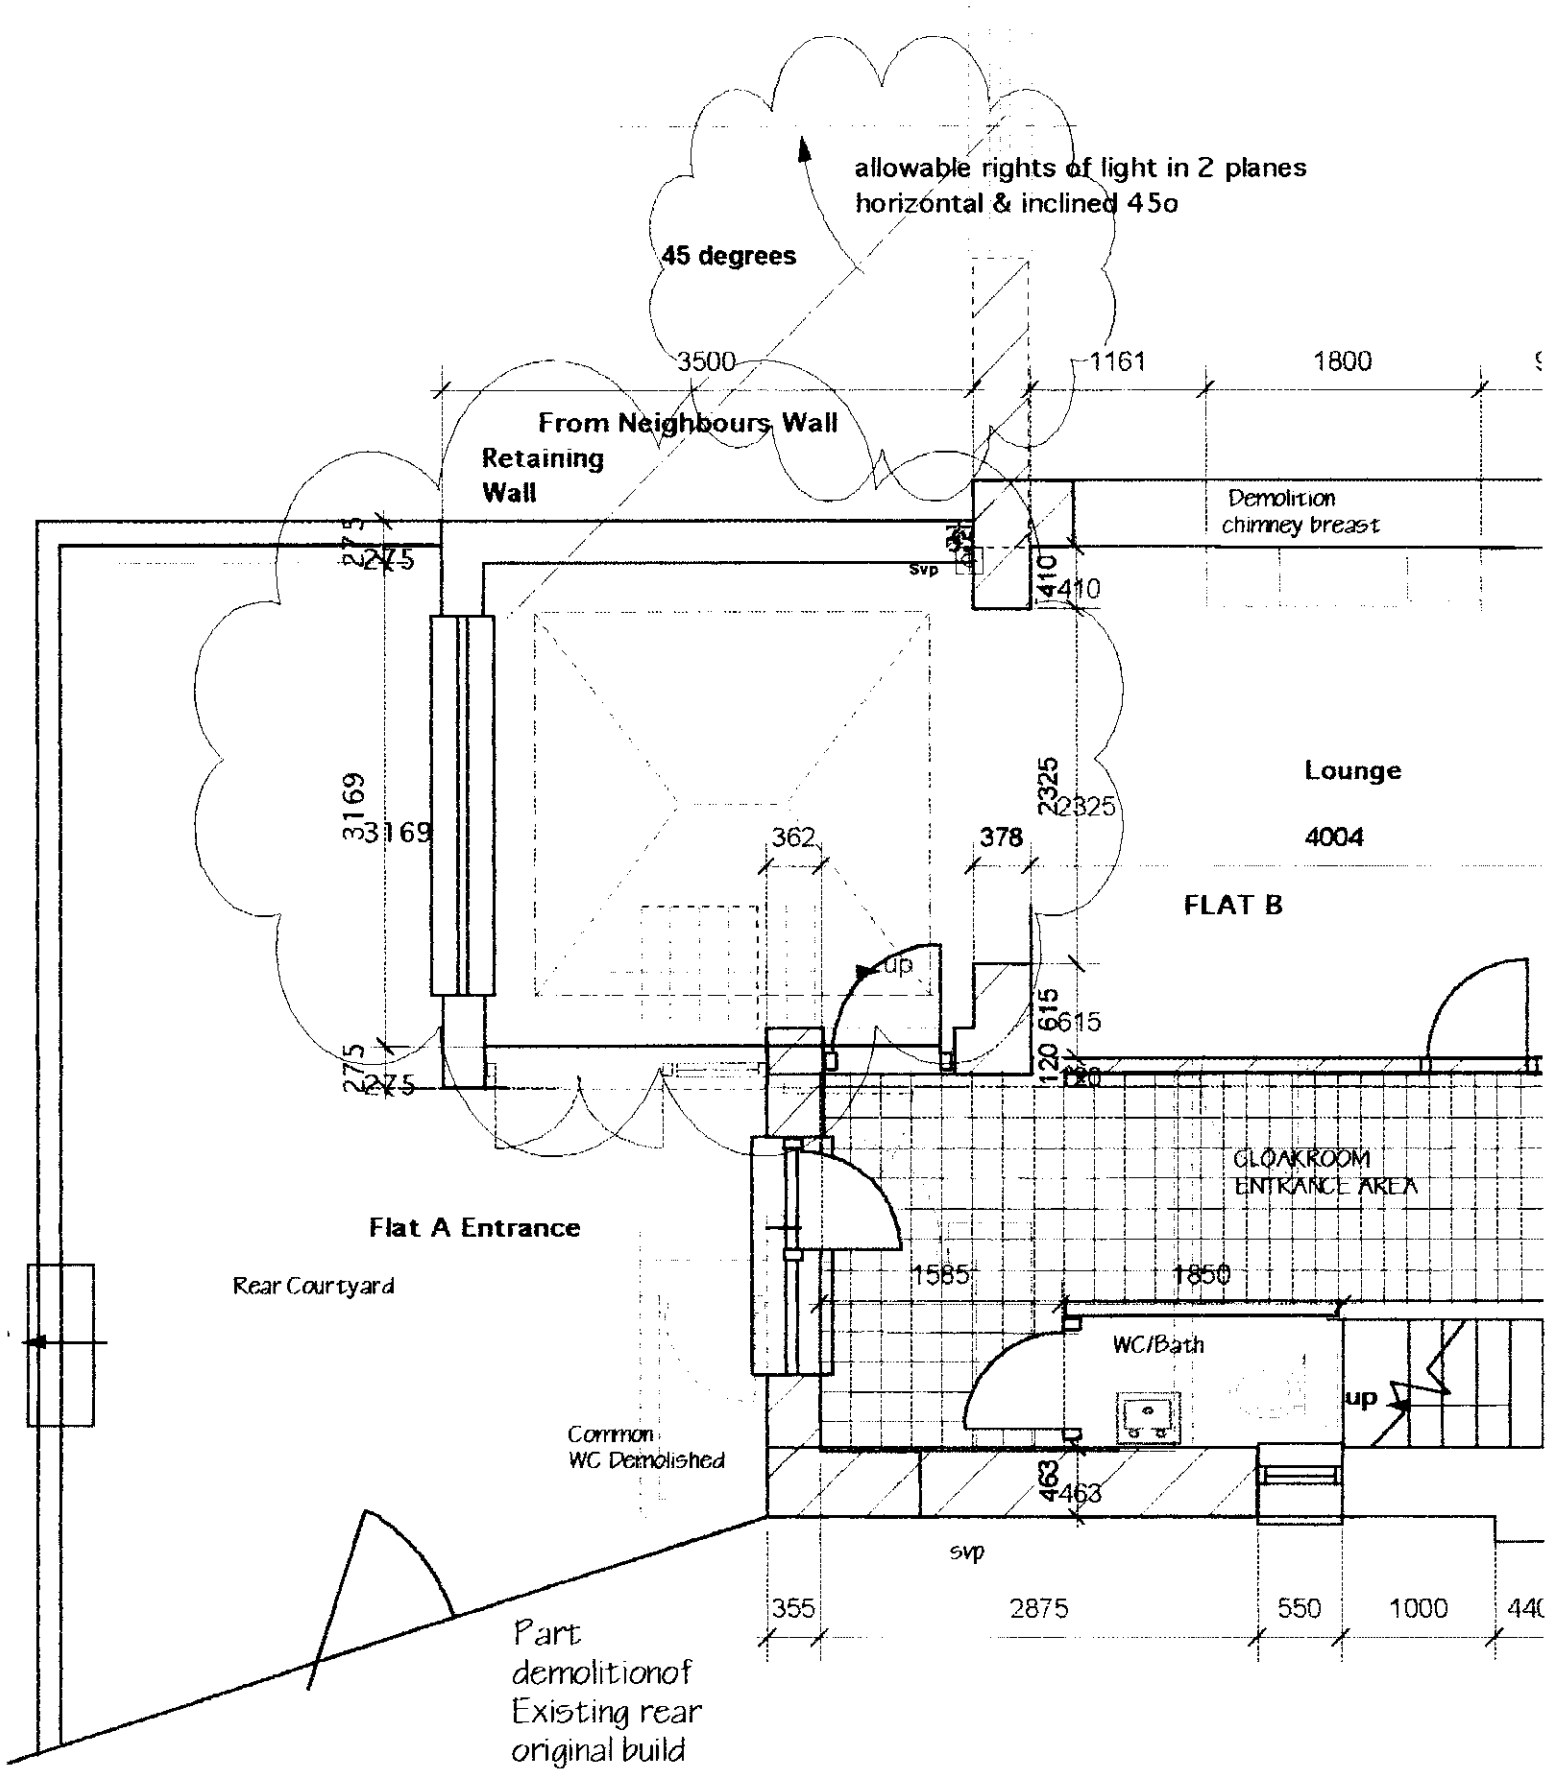

Lower ground floor plan (Flat B)