



03/1029/FUL

© EnglishHaus 1996. This drawing must not be reproduced in part or whole without prior written consent. All copyright rights are reserved. DO NOT scale from this drawing. Check all dimensions on site prior to commencing work. IF IN DOUBT, ASK!


OFFICE COPY

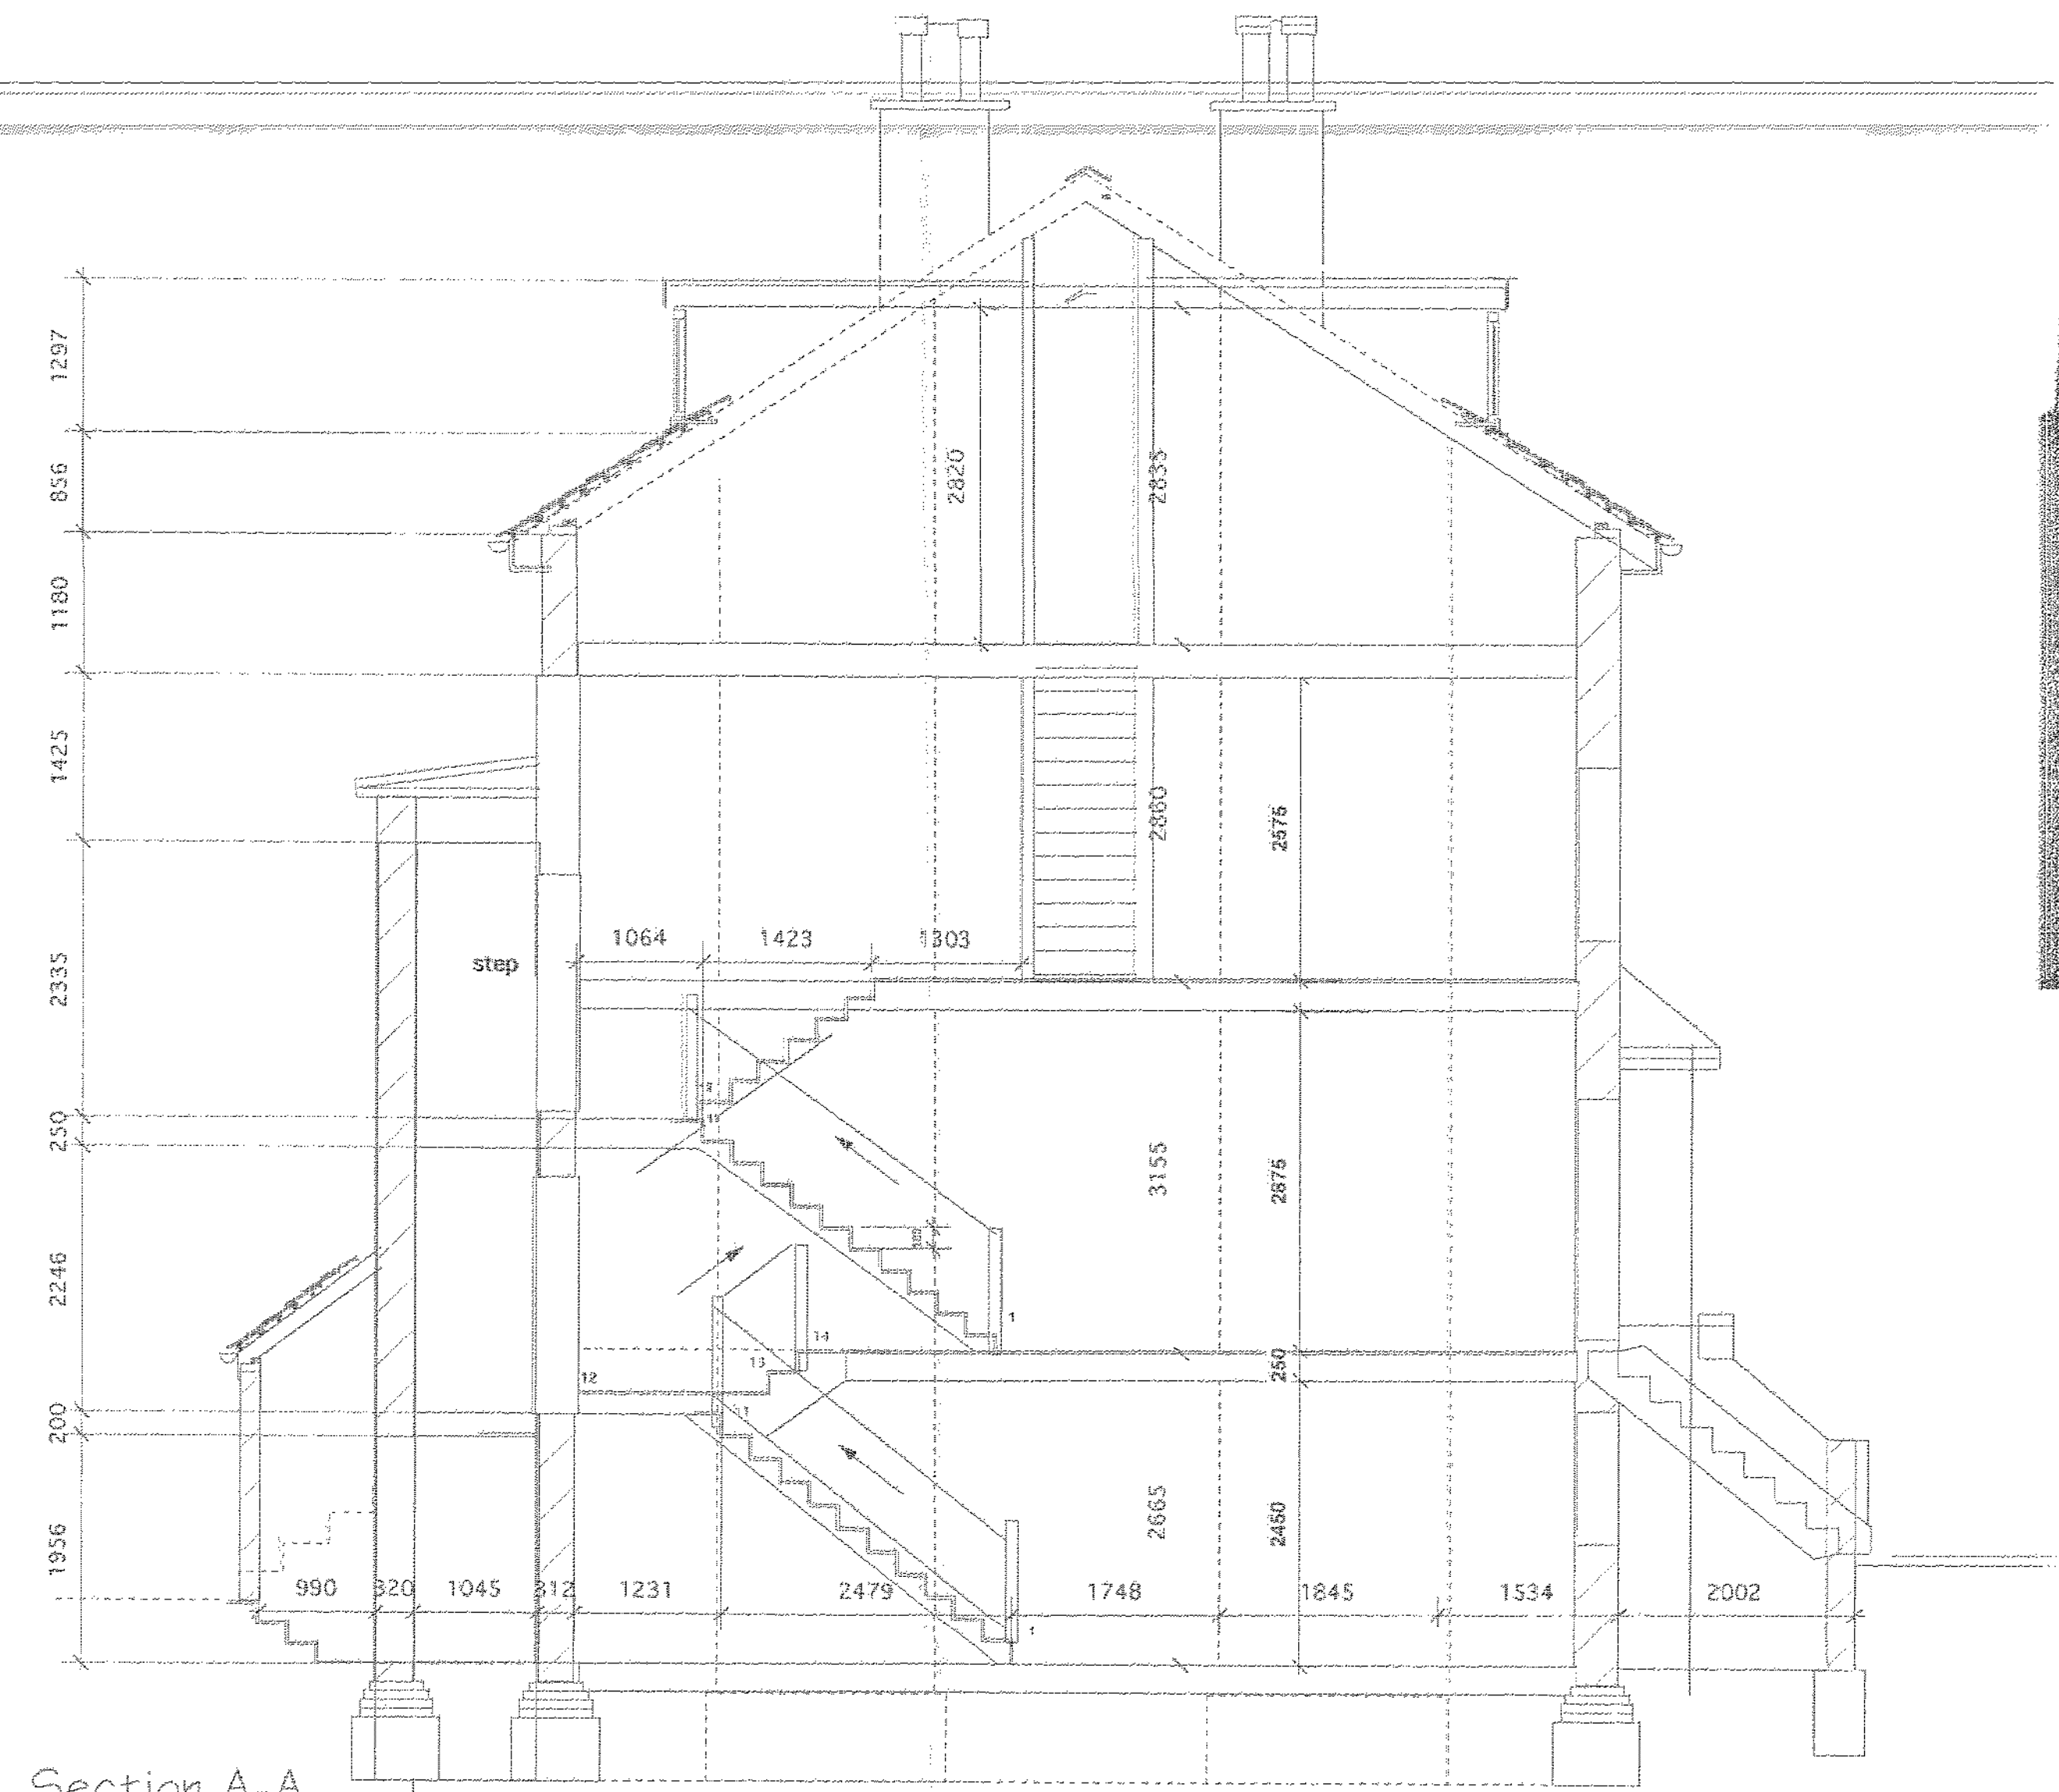

Section A-A

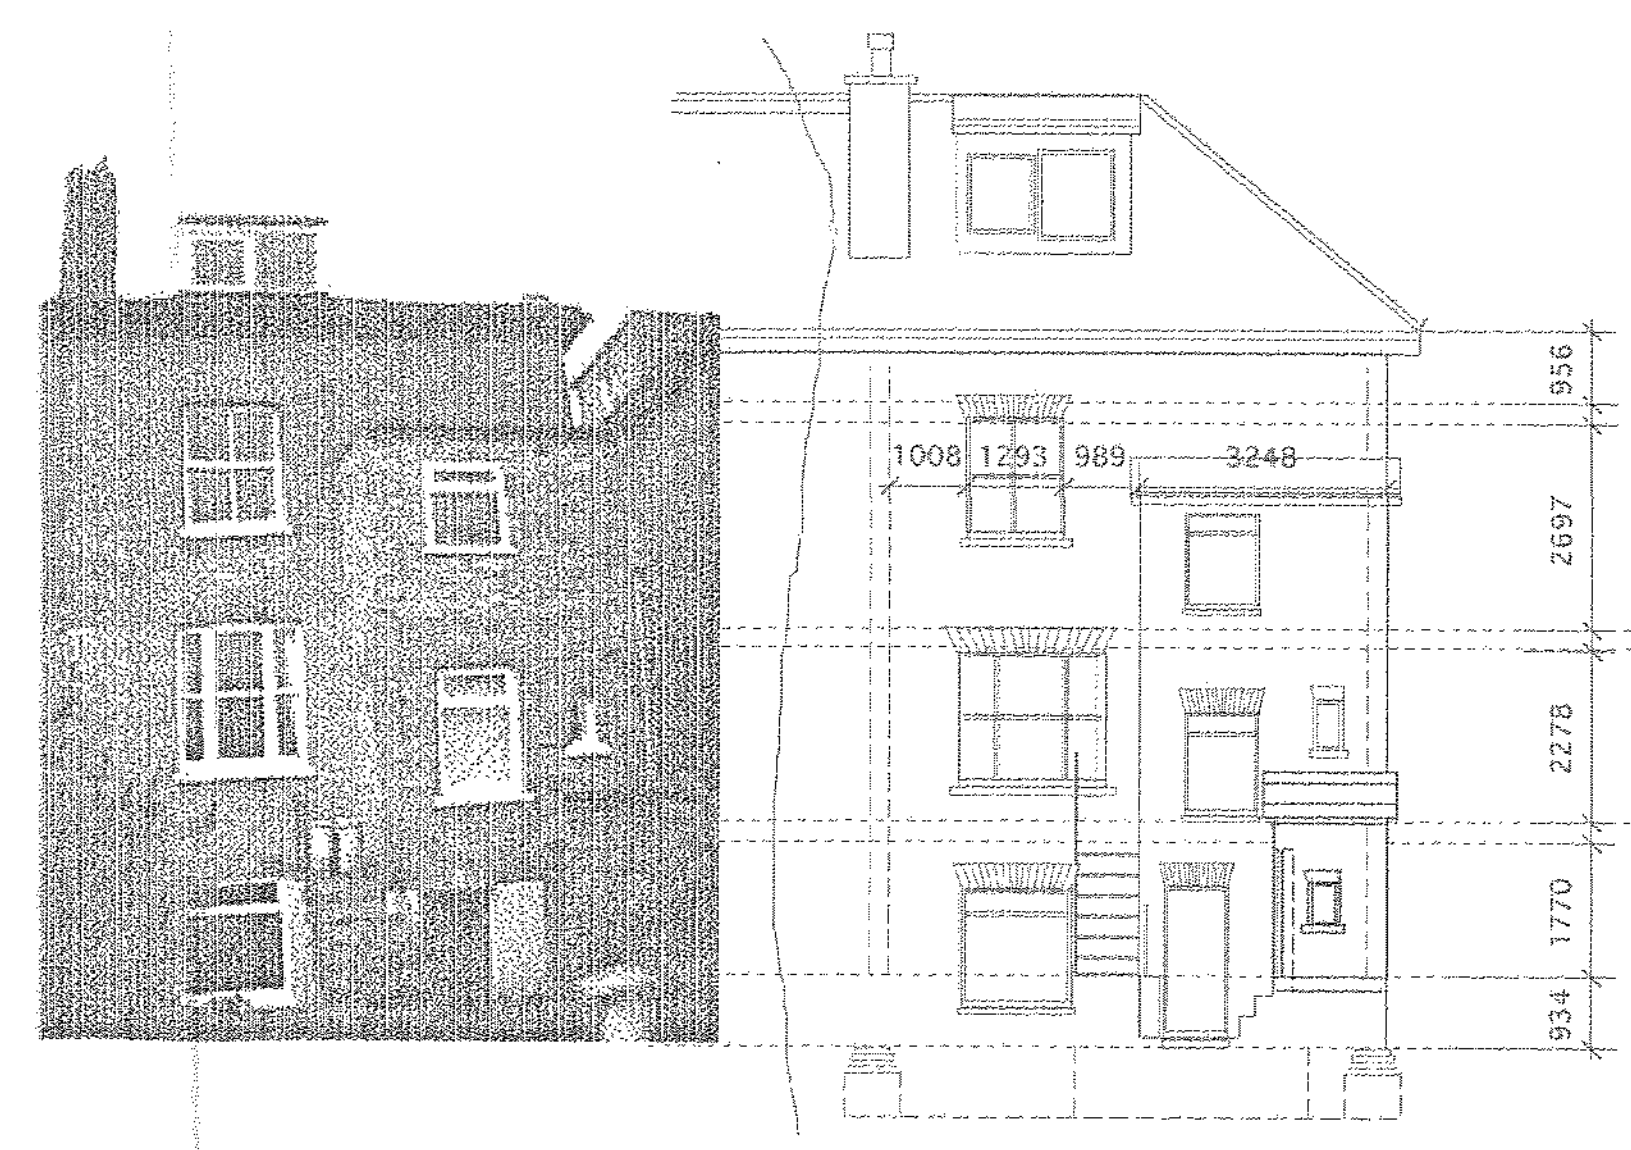


Rear East Elevation

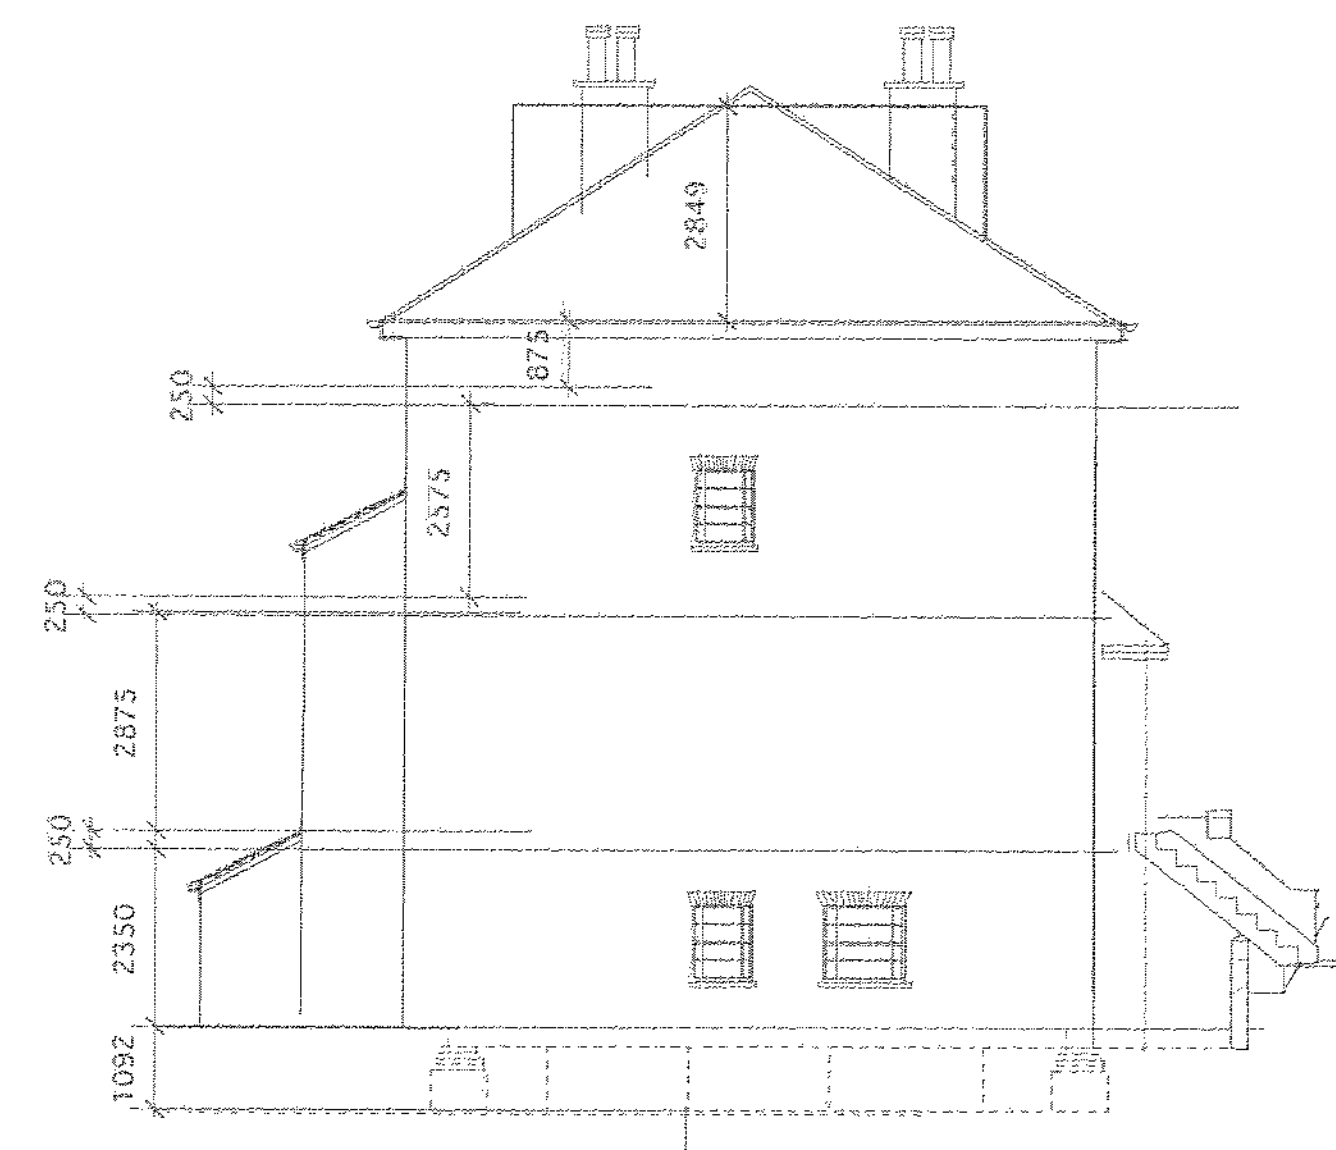


Side North Elevation




Front West Elevation

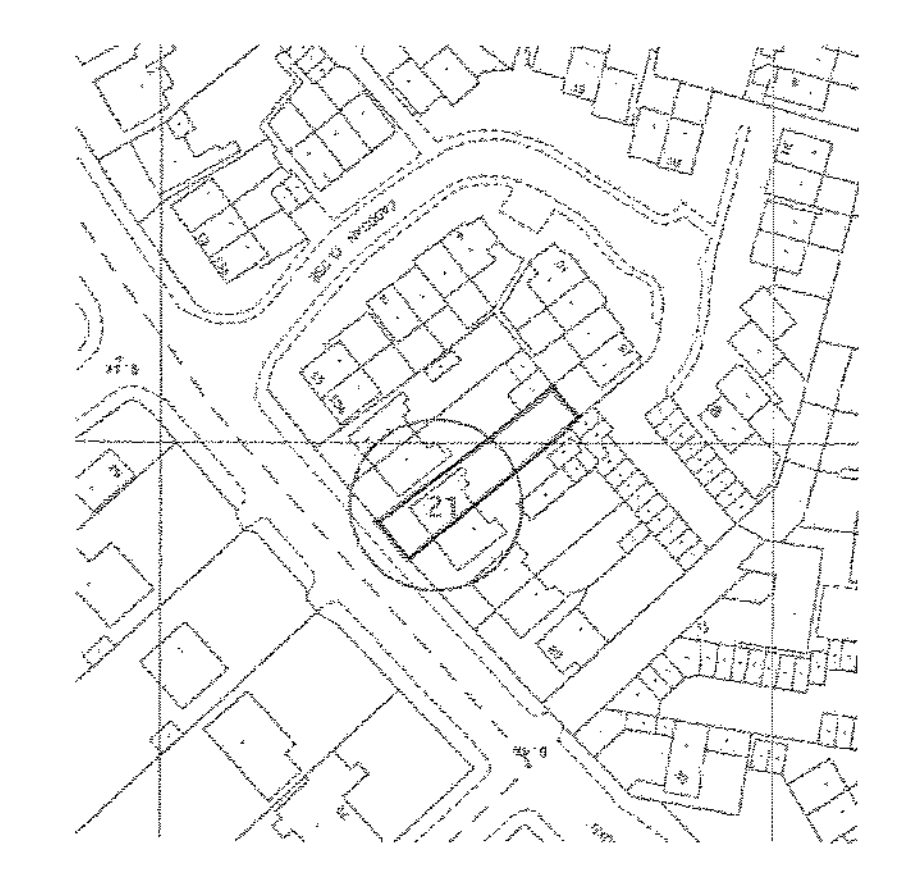


Location Plan 1:1250

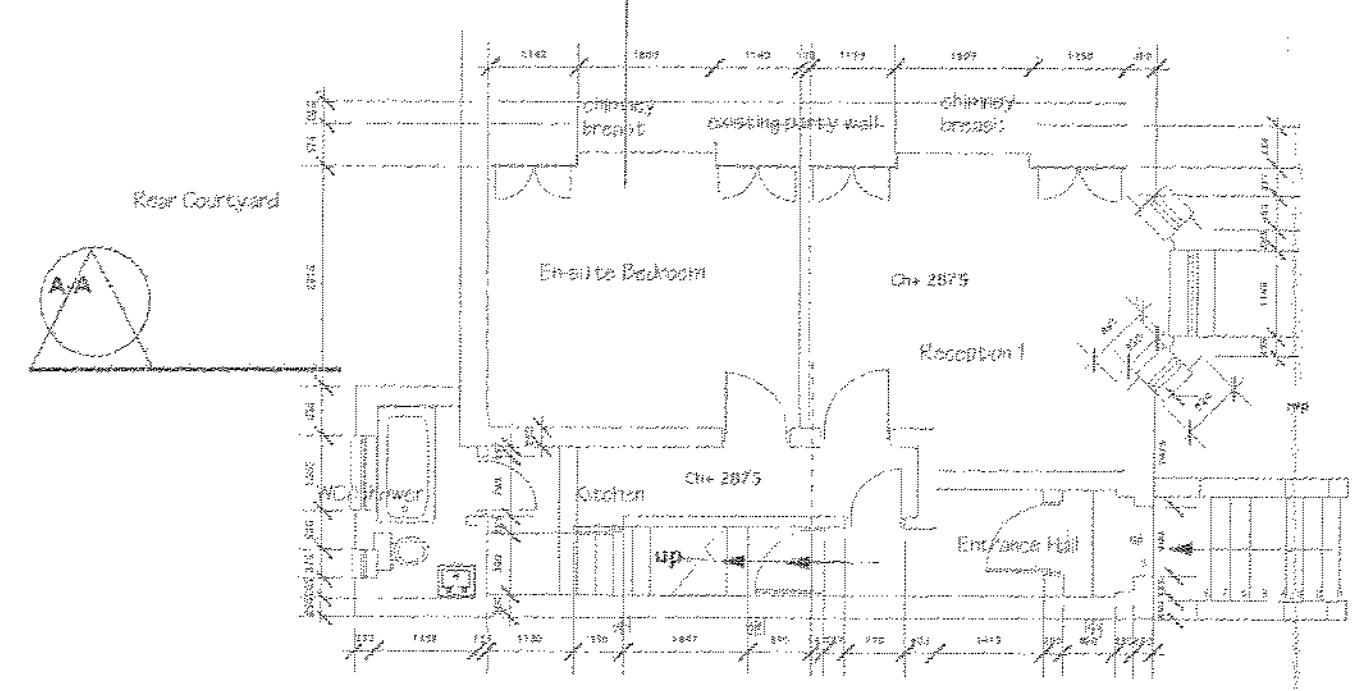


Ground floor plan

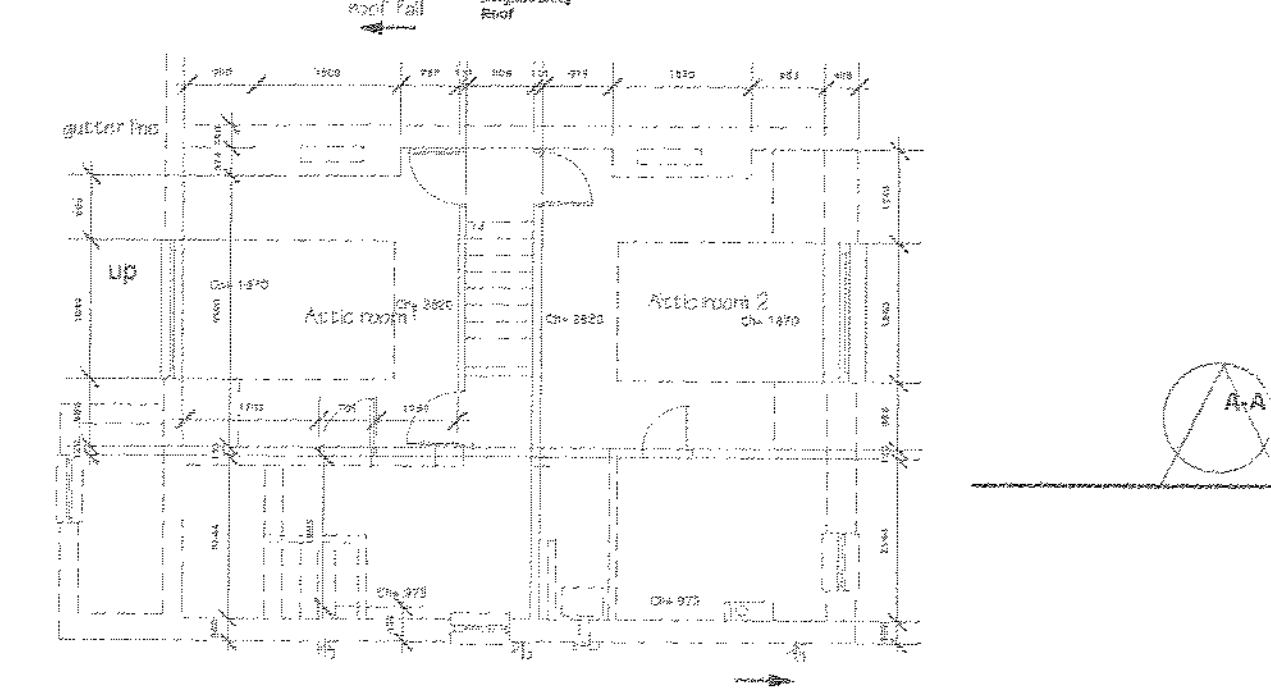

Second Floor & roof floor plan

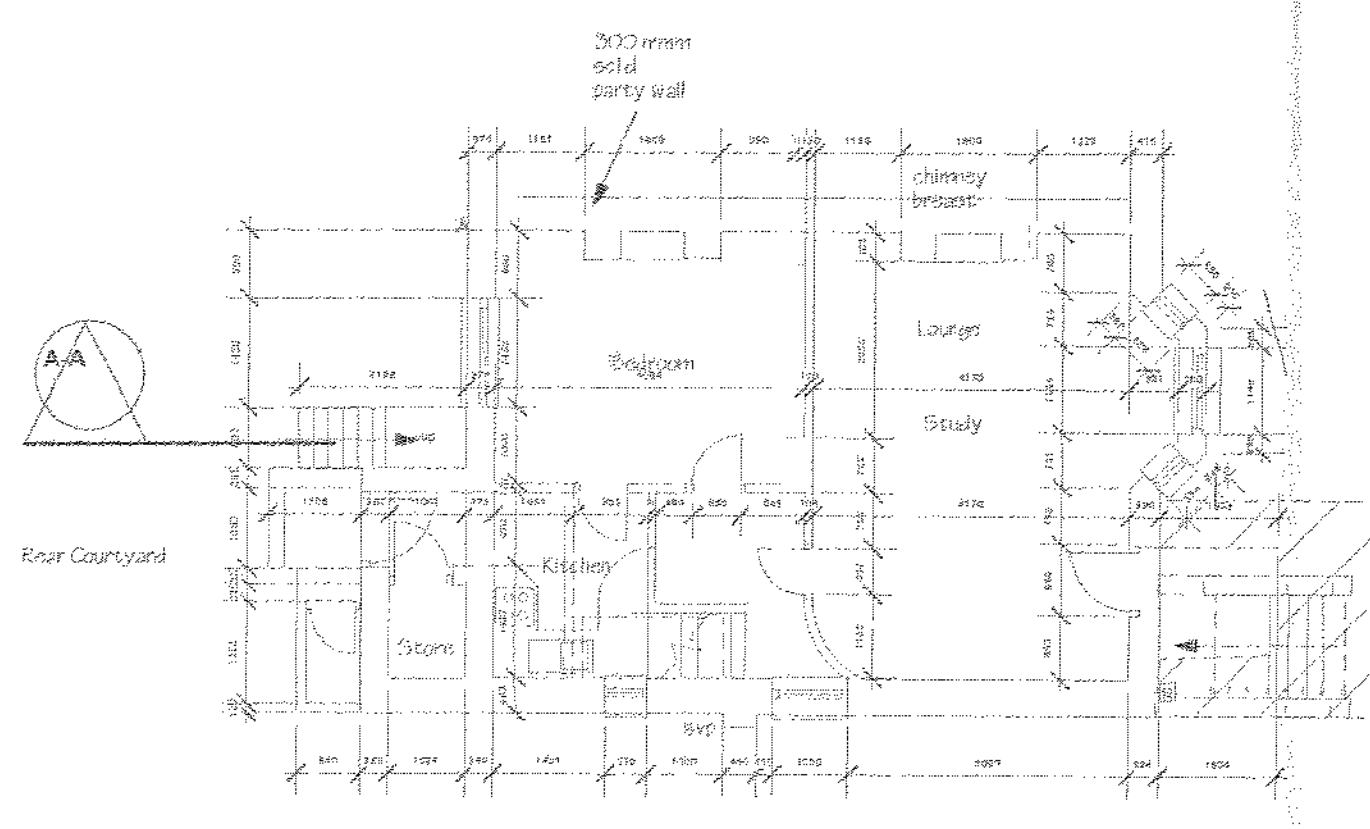

Lower ground floor plan
Basement

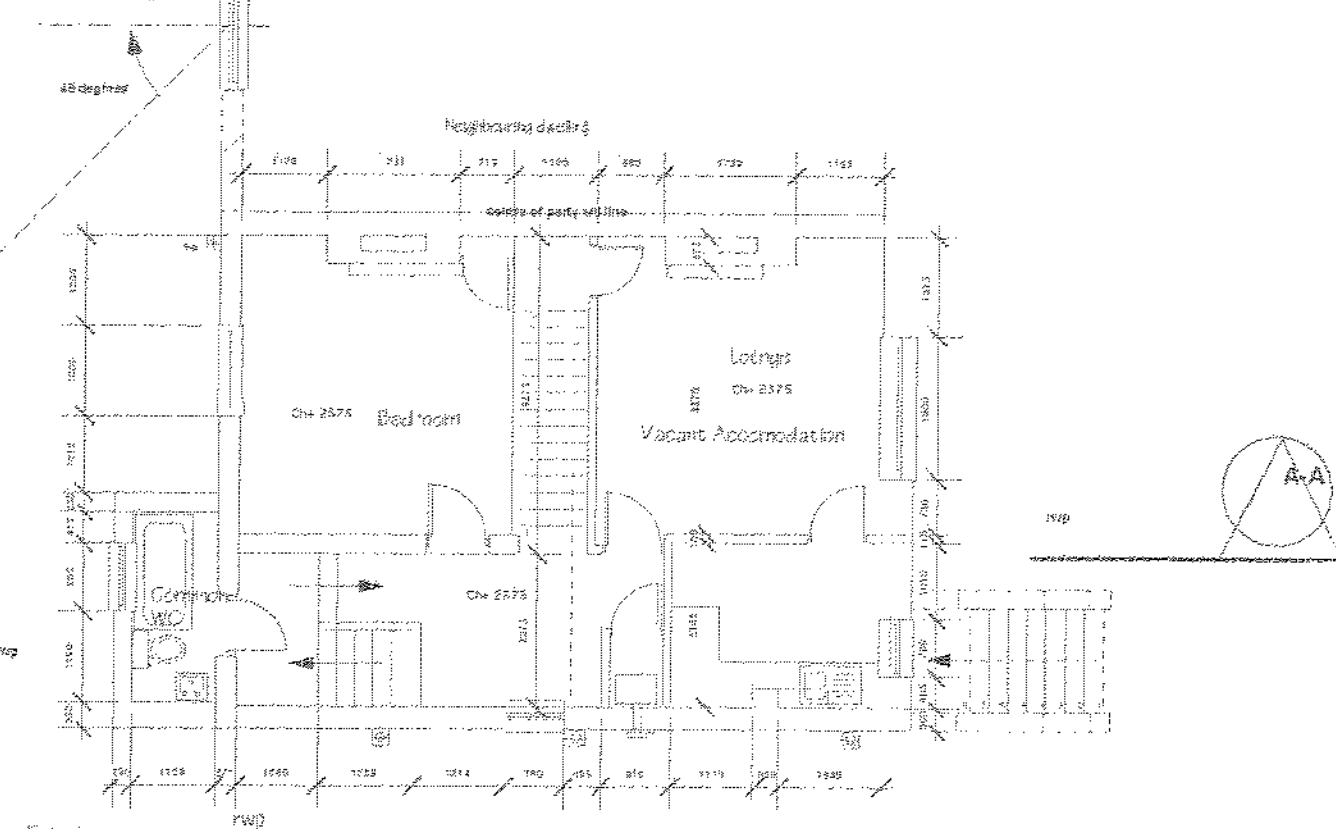

First Floor
Accommodation with common WC Areas

Revisions: Rev A

Client		Mr & Mrs Carribine 21 Stanley Road Teddington Middlesex TW11 3TP	
Title		Registered Two Flats Existing Drawings Plans & Elevations 21 Stanley Road Teddington Middlesex TW11 3TP Tel 0208 943 2049	
Scale	Date	Number	
1:100 & 1:50	Feb /2001	2303/2	
ENGLISHHAUS LIMITED		ENGLISHHAUS LIMITED	
© EnglishHaus 1995		© EnglishHaus 1995	

30 Lamson Rd, Harlow, Essex, UK. Tel: +44 (0) 208 255 0595. Fax: +44 (0) 208 287 3441. Email: englishhaus@virginnet.com