




03/1029/FUL

© Englishhaus 1995. This drawing must not be reproduced in part or whole without prior written consent. All copyright rights are reserved. DO NOT scale from this drawing. Check all dimensions on site prior to commencing work. IF IN DOUBT, ASK!


OFFICE COPY

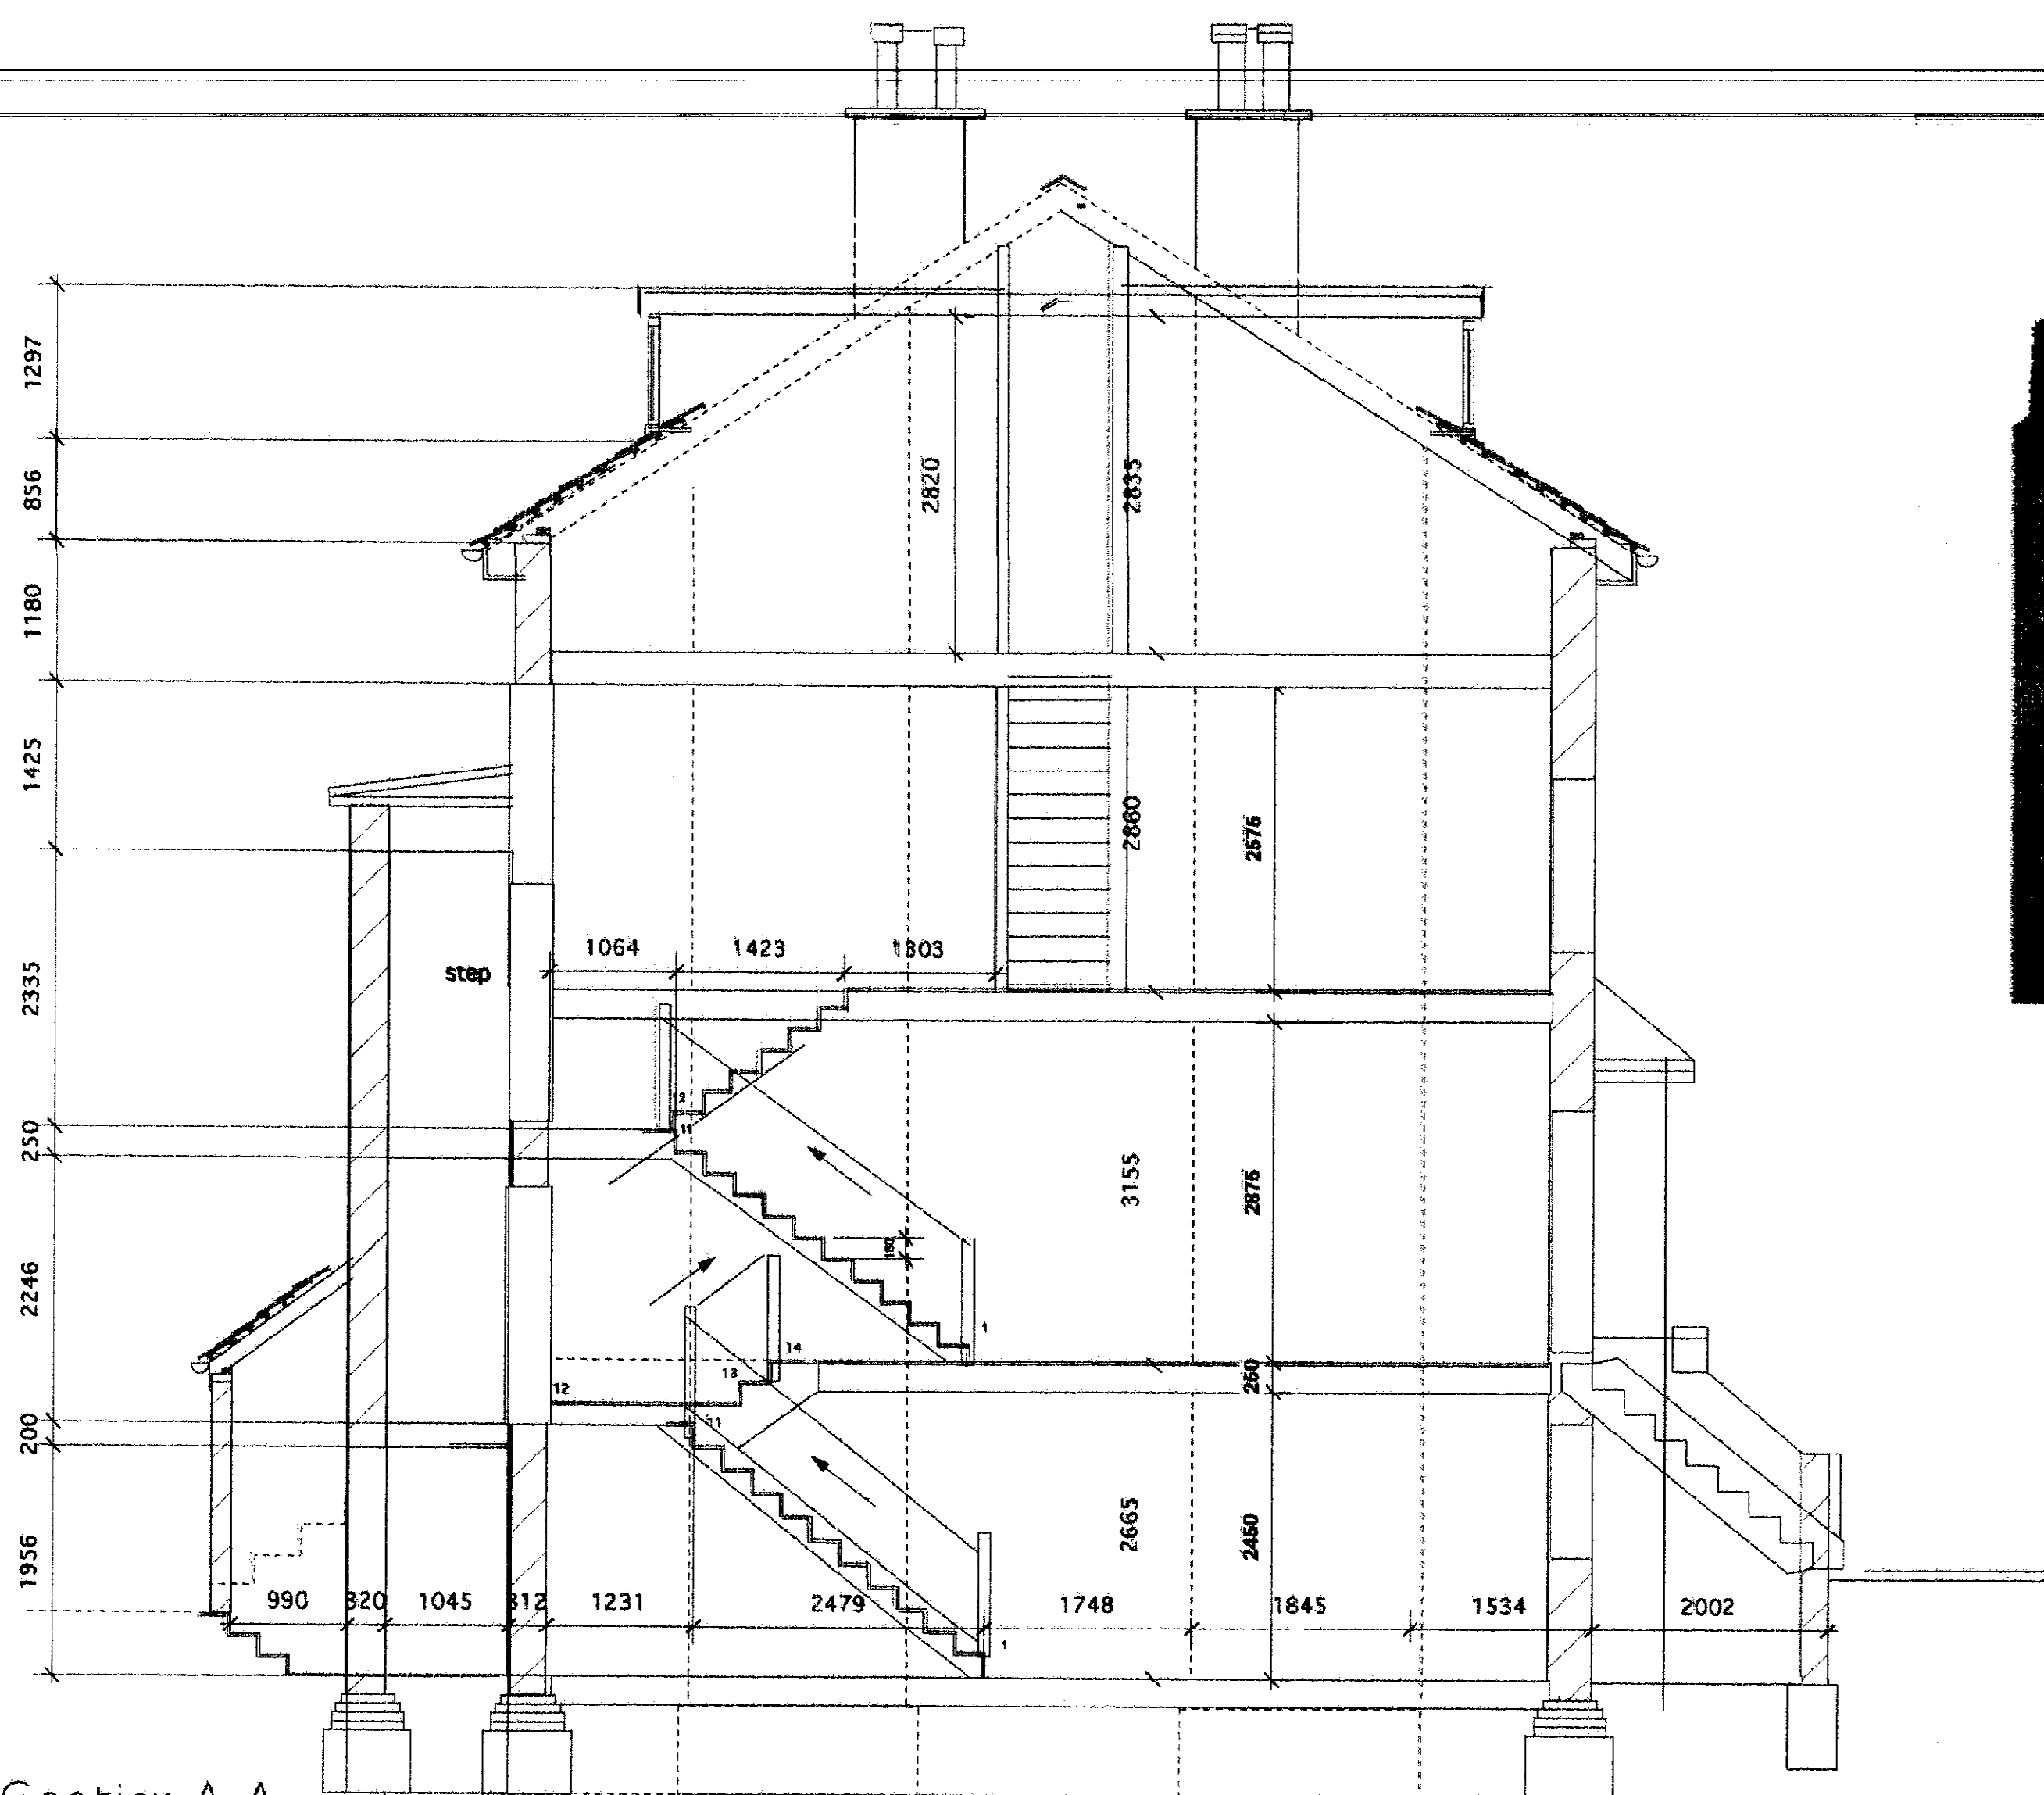


Section A-A




Rear East Elevation

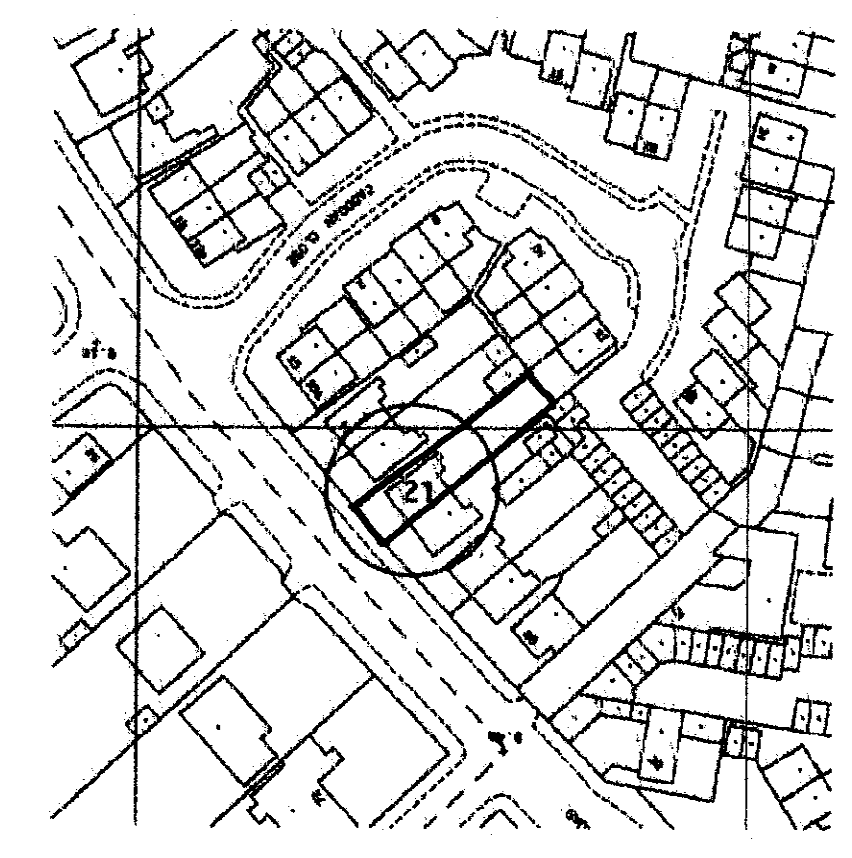


Location Plan 1:1250

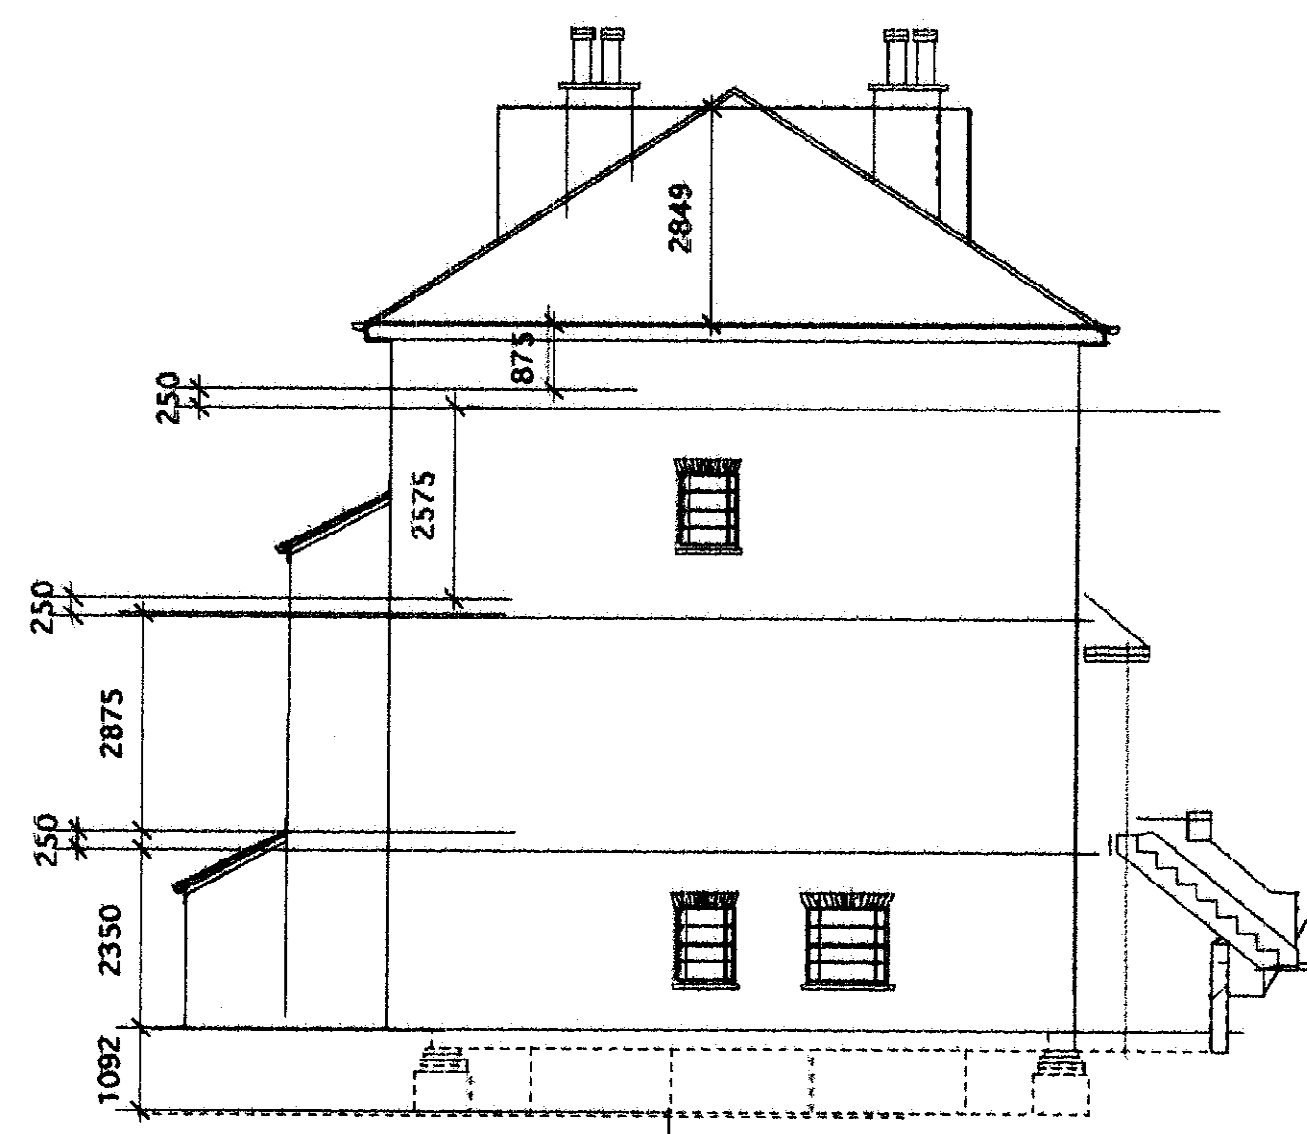


Side North Elevation

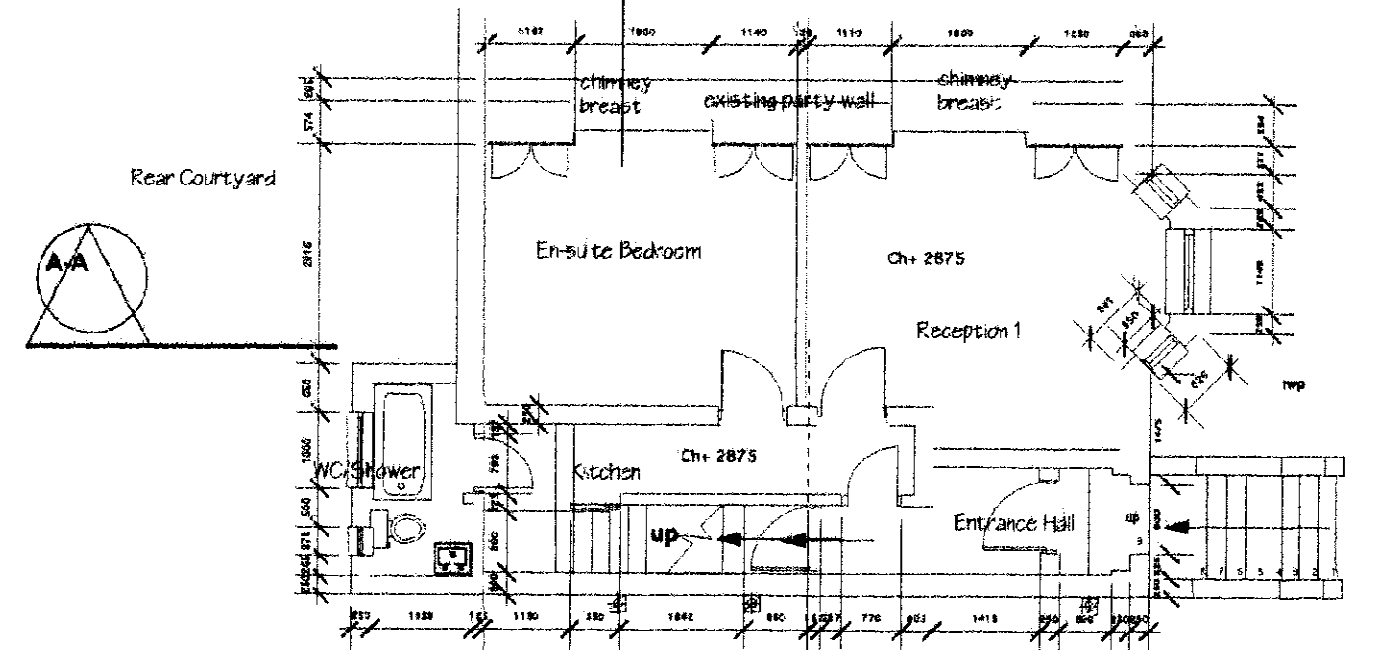


Ground floor plan

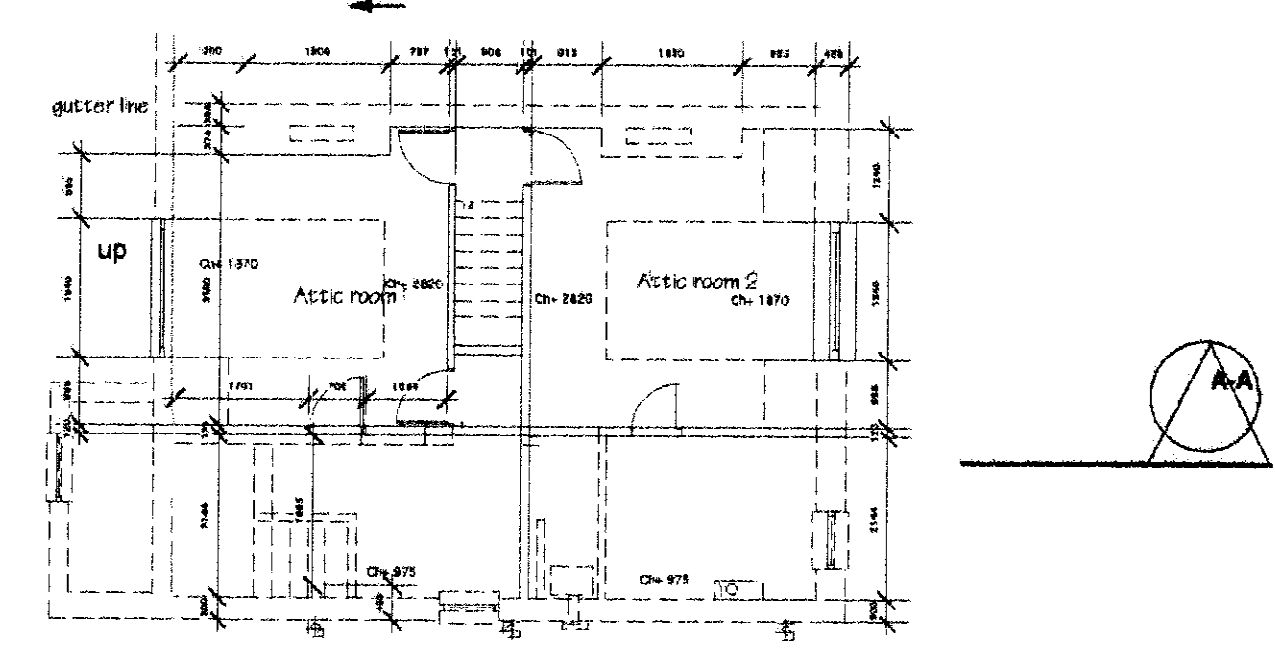


Second Floor & roof floor plan

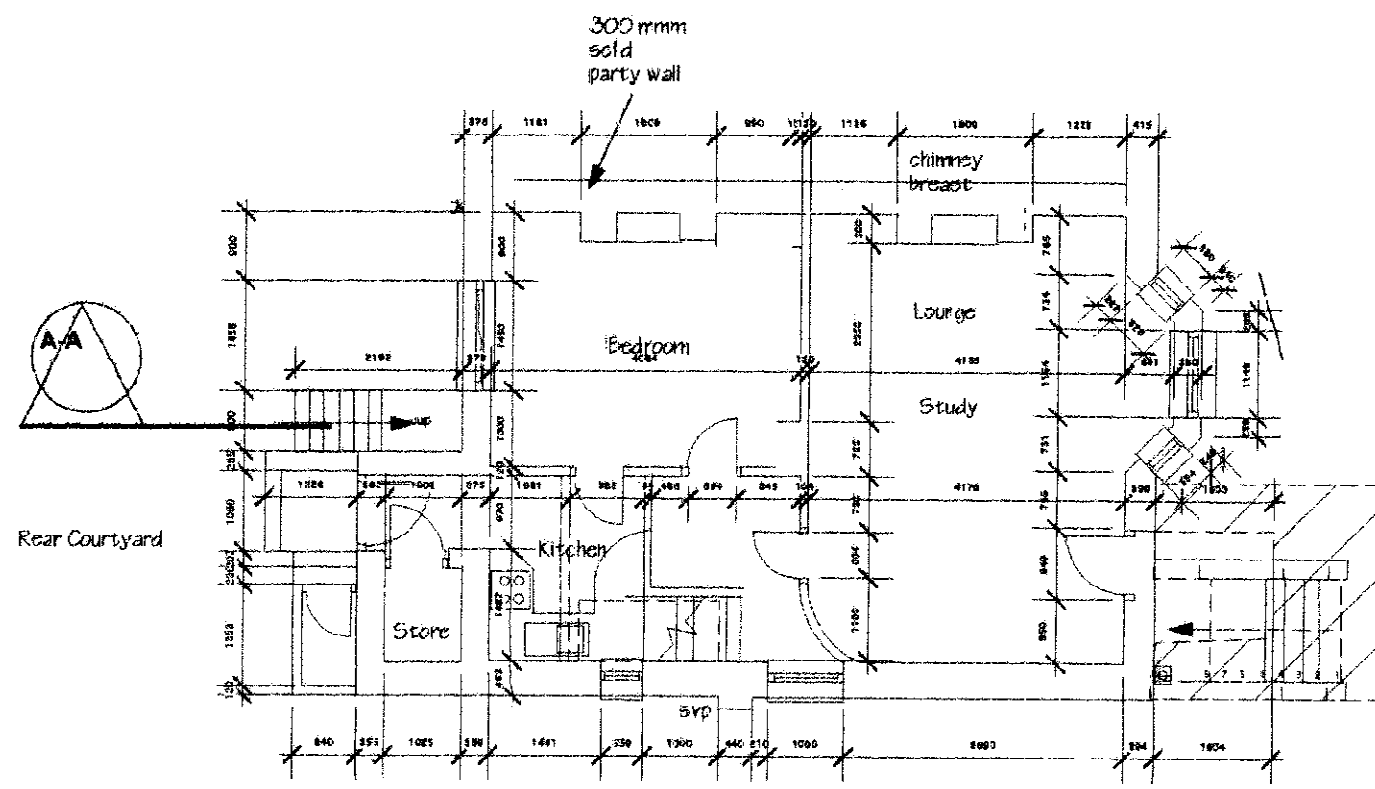

Lower ground floor plan  
Basement

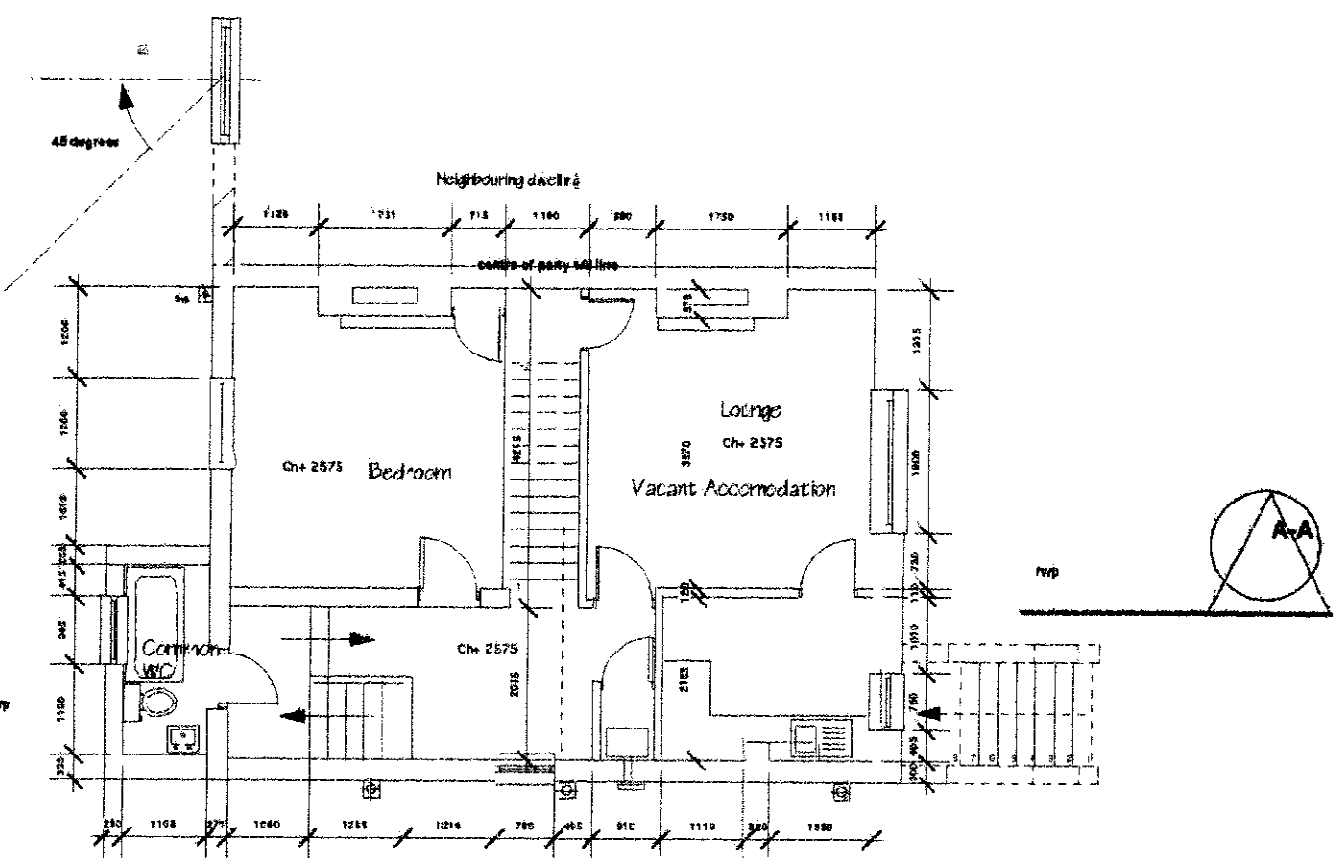

First Floor  
Accomodation with common WC Areas

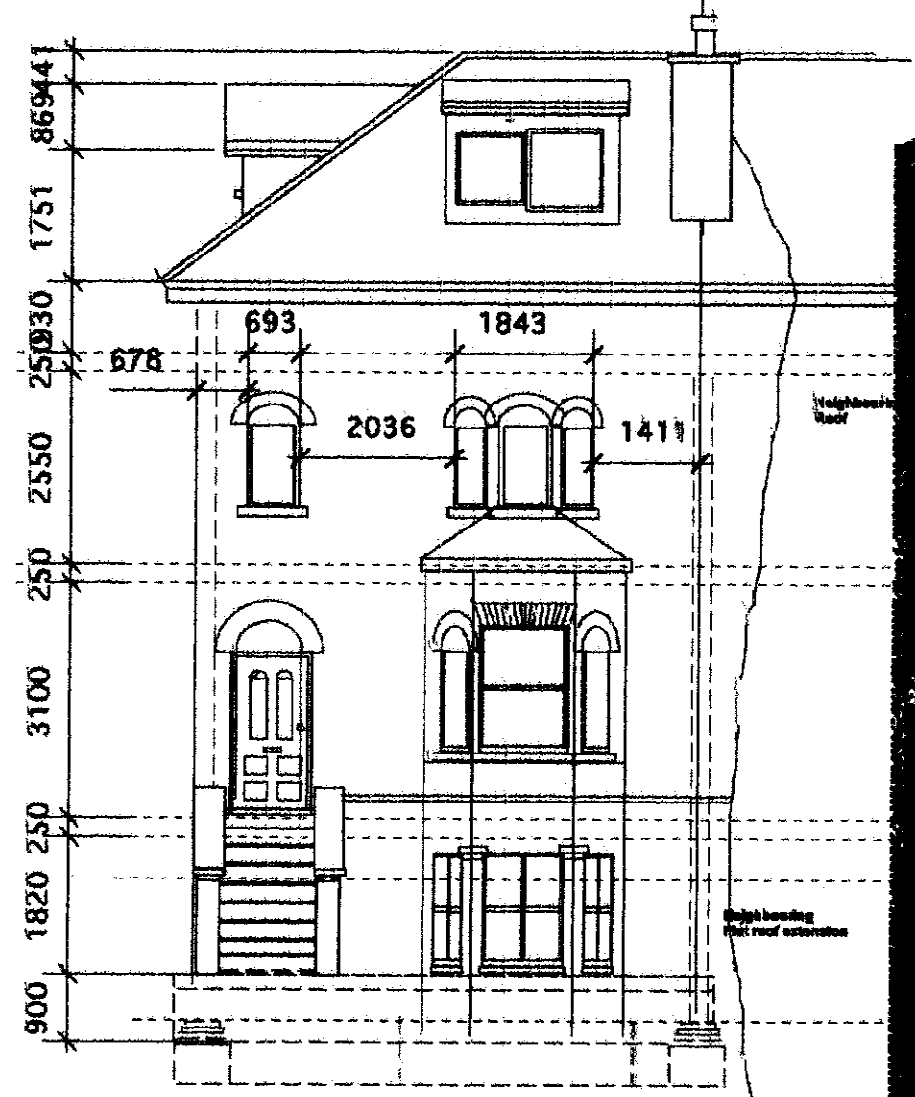

Front West Elevation



Revisions: Rev A

Client:	Mr & Mrs Caribine 21 Stanley Road Teddington Middlesex TW11 6TP
Title:	Registered Two Flats Existing Drawings Plans & Elevations 21 Stanley Road Teddington Middlesex TW11 6TP Tel 0208 943 2049
Scale:	1:100 & 1:50
Date:	Feb /2001
Number:	2303/2

ENGLISHHAUS LIMITED  
© Englishhaus 1995

30 Lawrence Hill, Heston, Middlesex, TW18 2 JZ. Internet: <http://www.englishhaus.com/englishhaus> E-mail: [enr@englishhaus.com](mailto:enr@englishhaus.com)