


03/1141/EUK
DD1

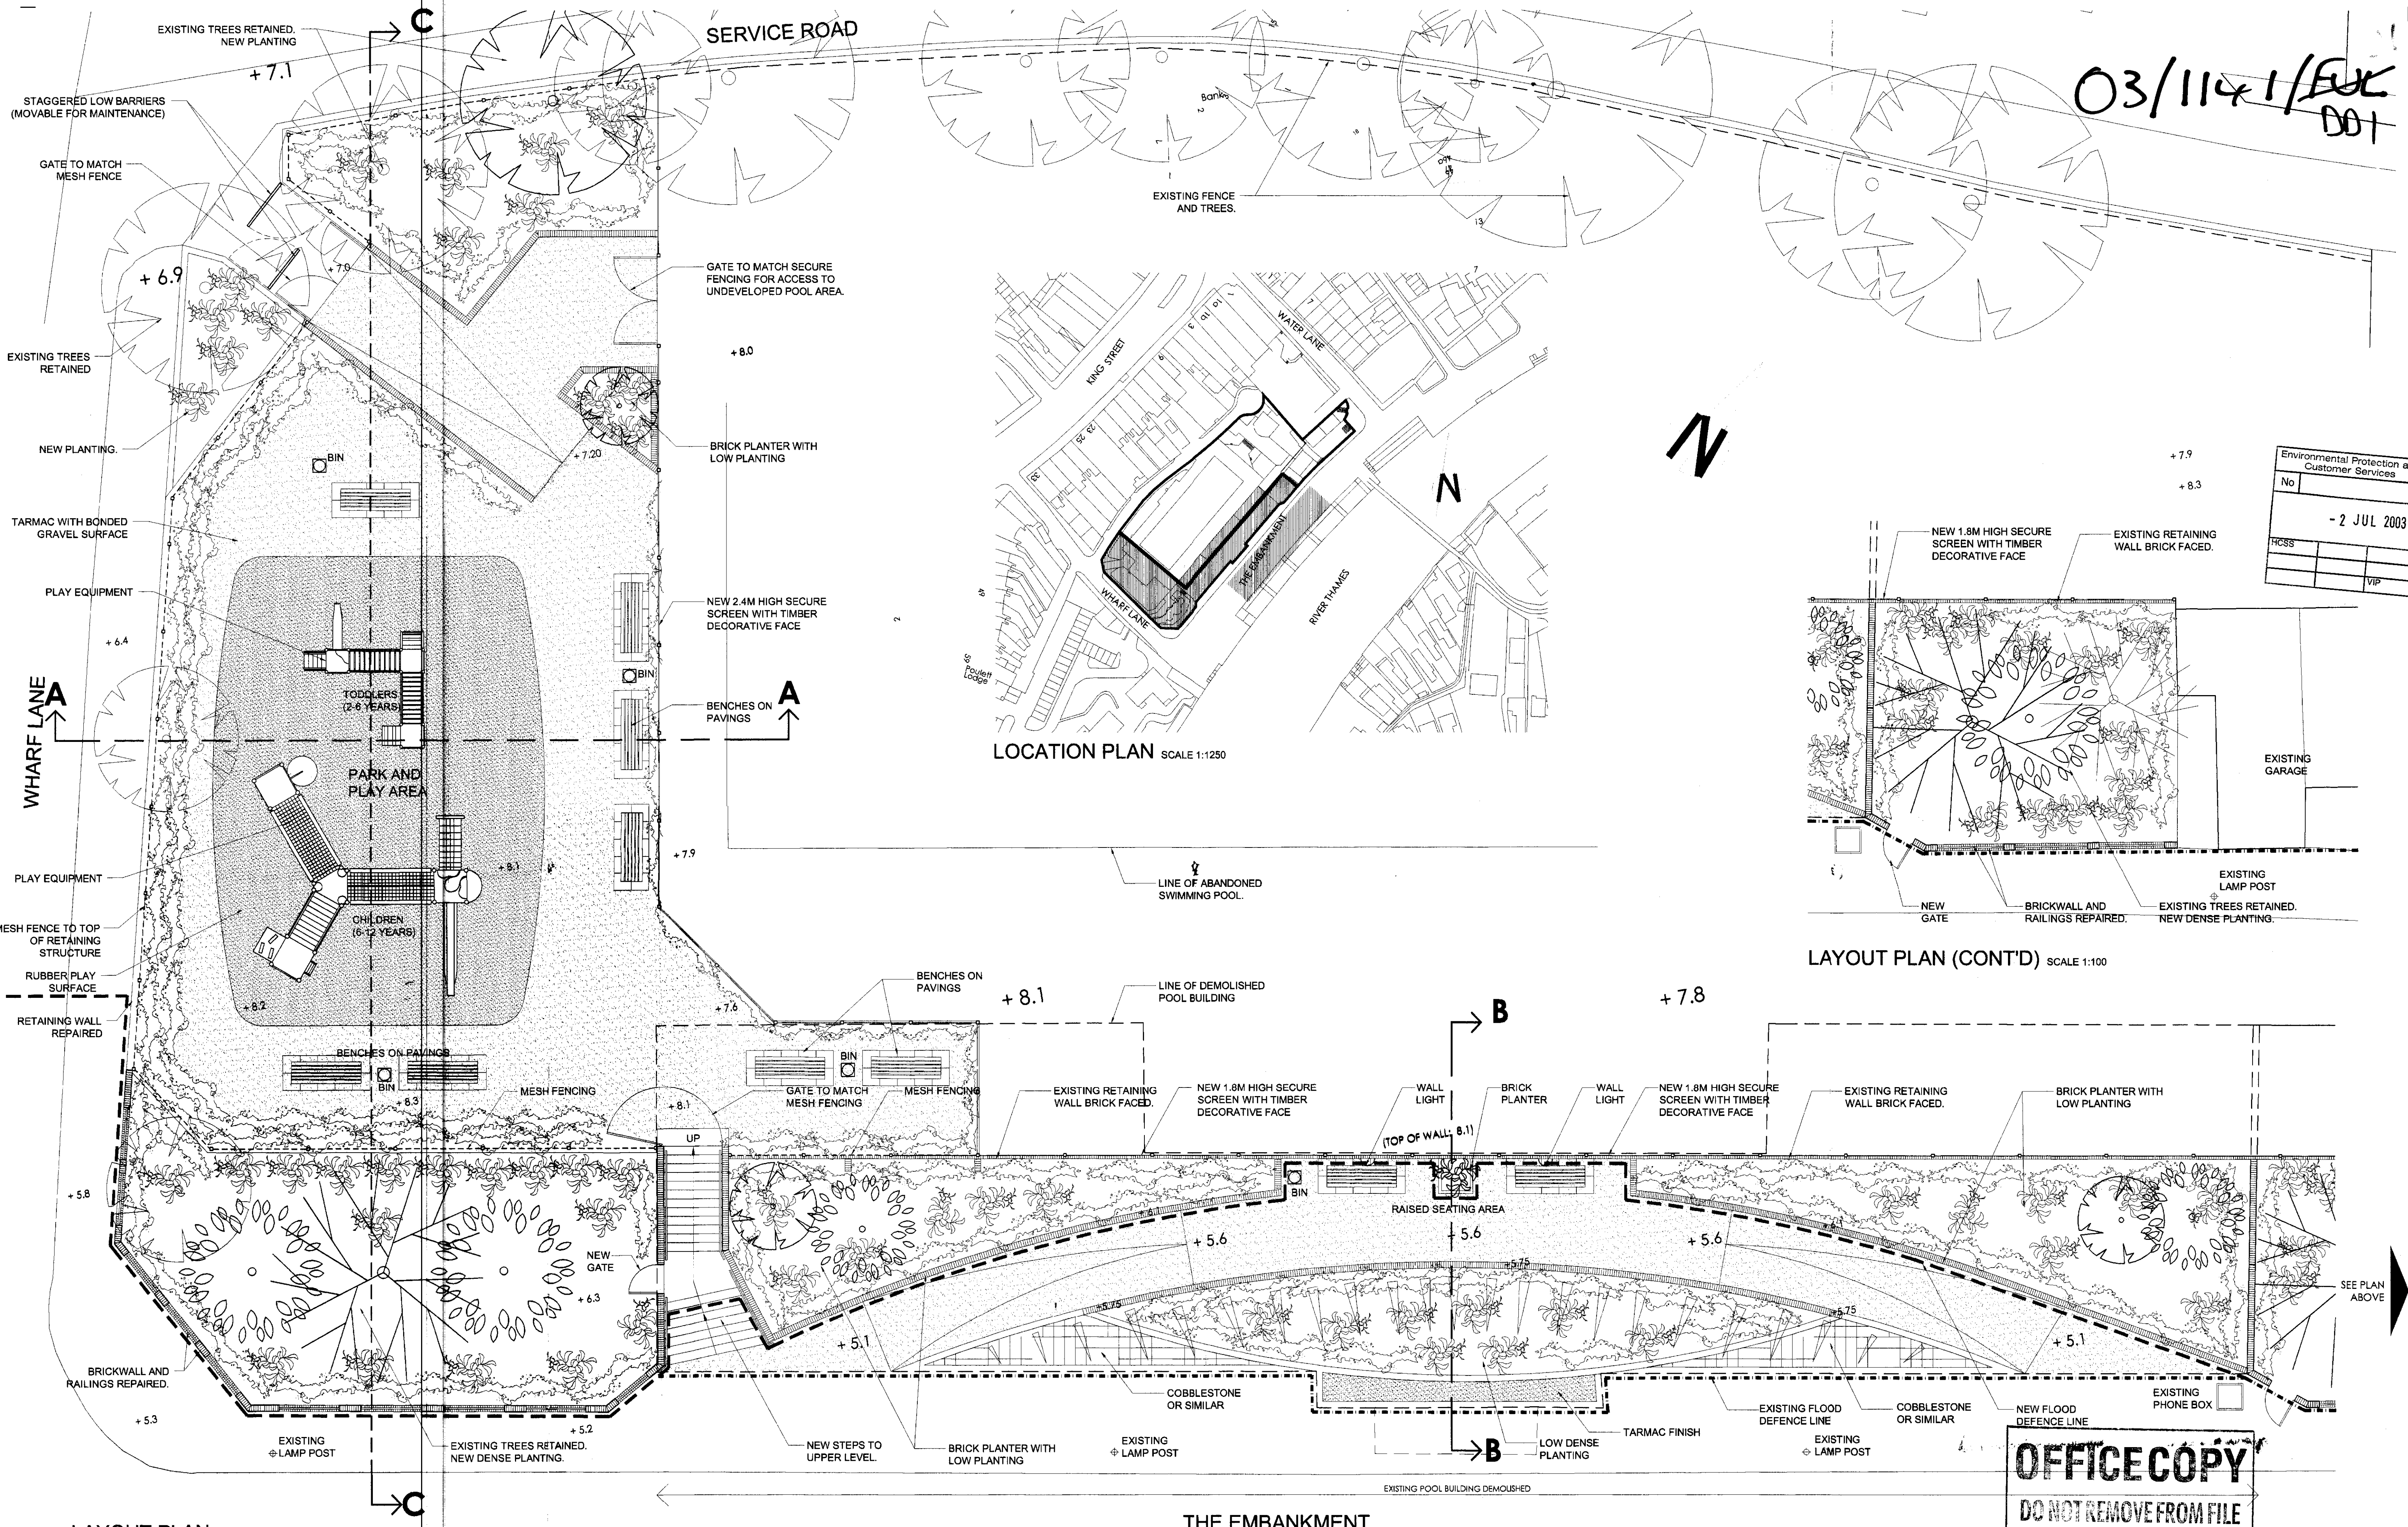

Environmental Protection and Customer Services		Refer to:
No		Copies to:
- 2 JUL 2003		
HCSS		
		VIP

OFFICE COPY
DO NOT REMOVE FROM FILE

© THE CONTRACTOR SHOULD CHECK ALL DIMENSIONS ON SITE. NO DIMENSIONS TO BE SCALED FROM THIS DRAWING.
NO PART OF THIS DRAWING IS TO BE COPIED OR REPRODUCED WITHOUT THE PRIOR CONSENT OF THE ARCHITECT.
IT IS THE CONTRACTOR'S RESPONSIBILITY TO ENSURE COMPLIANCE WITH THE BUILDING REGULATIONS.
ALL RIGHTS DESCRIBED IN CHAPTER IV OF THE COPYRIGHT, DESIGNS AND PATENTS ACT 1988 HAVE GENERALLY BEEN ASSERTED.

rev.	date	amendment	chkd.
P3	16.06.03	MINOR ALTERATIONS TO FENCING	
P4	30.06.03	MINOR ALTERATIONS TO SLOPING PLANTER BY EMBANKMENT.	

rev.	date	amendment	chkd.

drg status.

client	drawing	drg no	rev
LBRUT	LAYOUT PLAN & LOCATION PLAN	C2799/100	P4
project		drawn	date
TWICKENHAM RIVERSIDE		MA	MARCH 2003
		scale	VARIOUS @ A1

BIRMINGHAM 0121 632 1390 · CAMBRIDGE 01223 467130 · DUNDEE 01382 738 810 · GLASGOW 0141 435 3500 · GEES COURT (LONDON) 020 7487 7300
LYGON PLACE (LONDON) 020 7730 9901 · MAIDSTONE 01622 690044 · NEWCASTLE 0191 233 0770 · WALTHAM FOREST 020 8988 8789 · WORTHING 01903 222 400

DEARLE & HENDERSON