

SHRUBS:-


- 1- HYDRANGEA MACROPHYLLA 'BLUE WAVE' (21)
- 2- FUCHSIA 'TRES POPAIE' (31)
- 3- RHODNIA FRASERI 'RED ROBIN' (20)
- 4- HEBE 'GREAT ORITE' (10)
- 5- LAOISYA TORNATA (9)
- 6- CORNUS ALBA ELEGANTISSIMA (8)
- 7- BUDDLEIA DAVIDII 'BLACK KNIGHT' (6)

CLIMBERS:-


- 8- PASSIFLORA CAERULEA (11)
- 9- ROSA 'CLIMBING ICEBERG' (10)

PERENNIALS:-

- 10- BERGENIA CORDIFOLIA 'PURPUREA' (196) - SPACING .3M + FRONT INFILLS -
- 11- LIRIOPE MUSCARI 'BIG BANG' (206) - SPACING .3M + FRONT INFILLS -

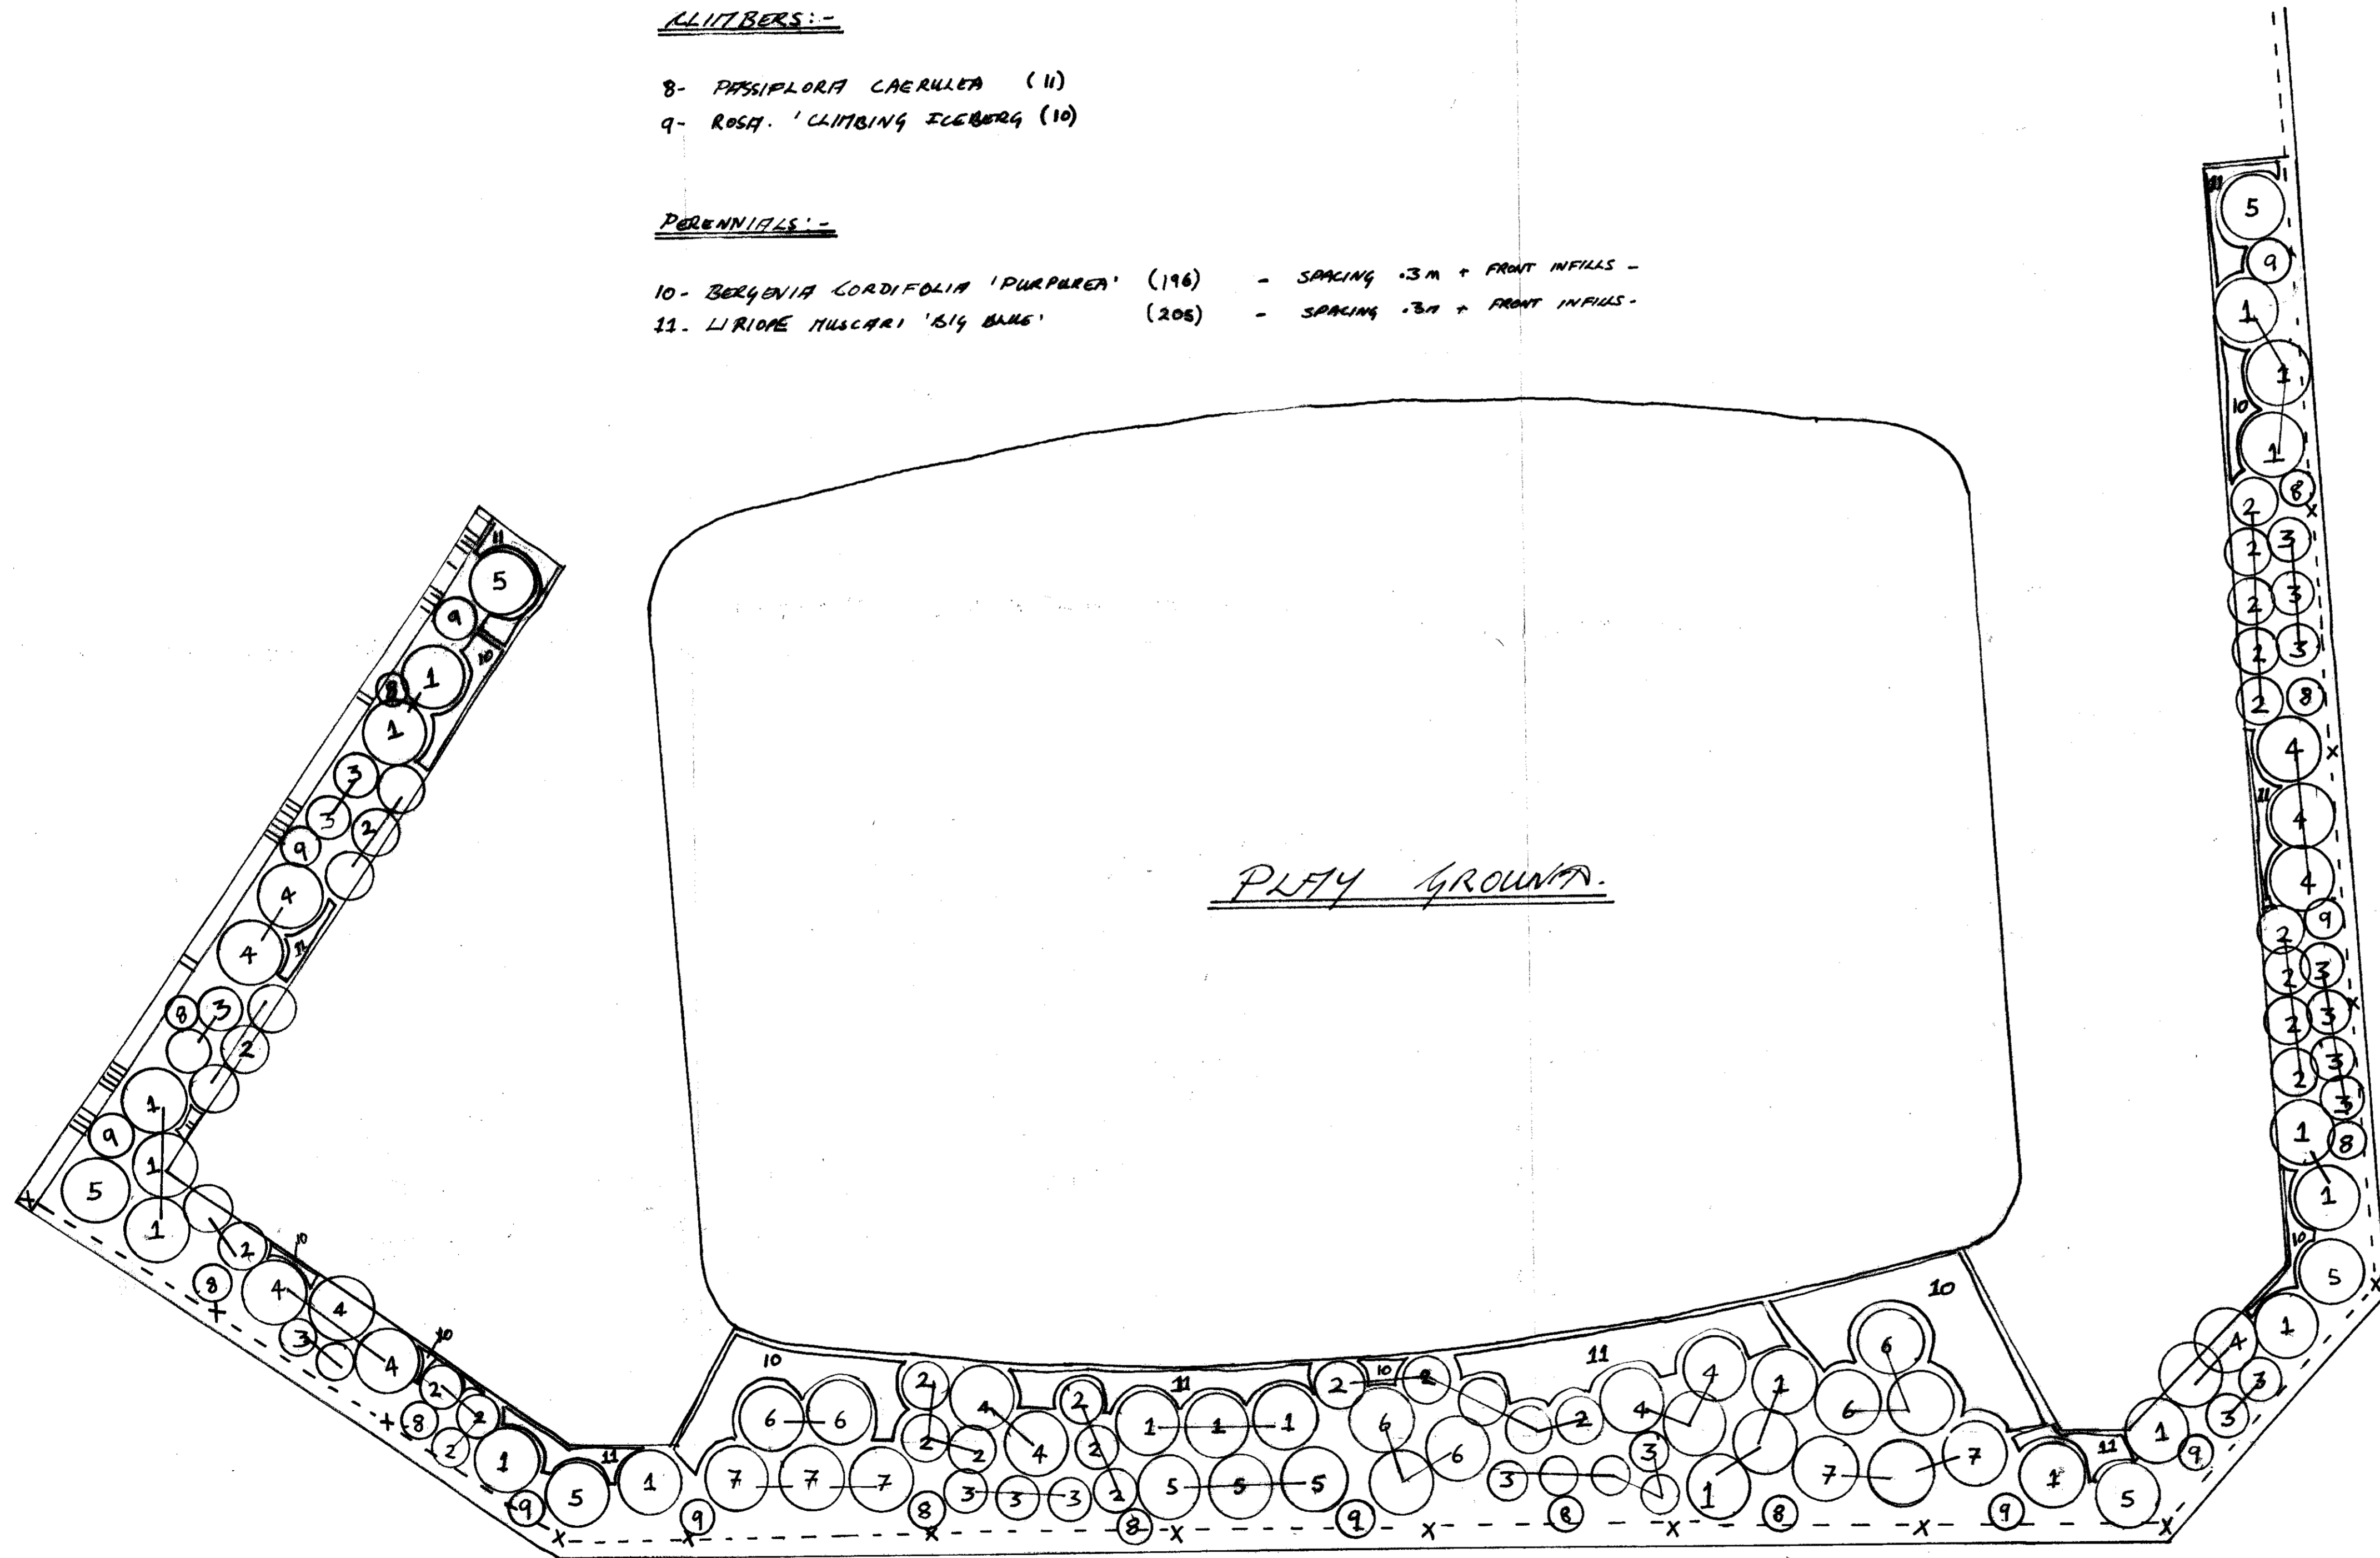

PLAY GROUND PERIMETER - BORDER E -

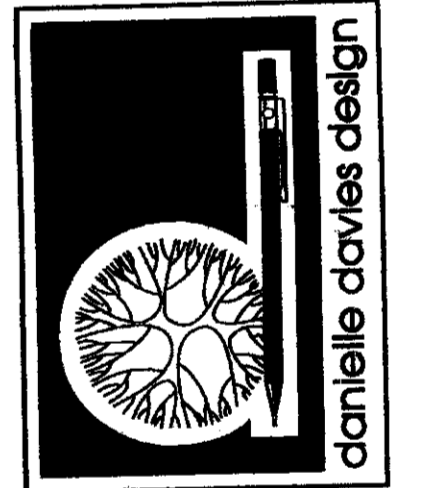

8 BIRCHWOOD GROVE
HAMPTON, MIDDLESEX
TW12 3DU

Dn. N6 005A

Project - THICKHART
RIVERSIDE

Client - RICHMOND
BOROUGH COUNCIL

Detail - PLANTING PLAN
PLAYGROUND
PERIMETER

Scale - 1:50

Date - AUGUST '04

North



t: 020 8979 7875
f: 020 8979 8118
info@greenscheme.com
w: www.greenscheme.com

Do Not Scale From Plan

OFFICE COPY
DO NOT REMOVE FROM FILE

LONDON BOROUGH OF
RICHMOND UPON THAMES
09 SEP 2004
PLANNING