


04/0339/ DD08

LONDON BOROUGH OF RICHMOND UPON THAMES
01 AUG 2005
PLANNING

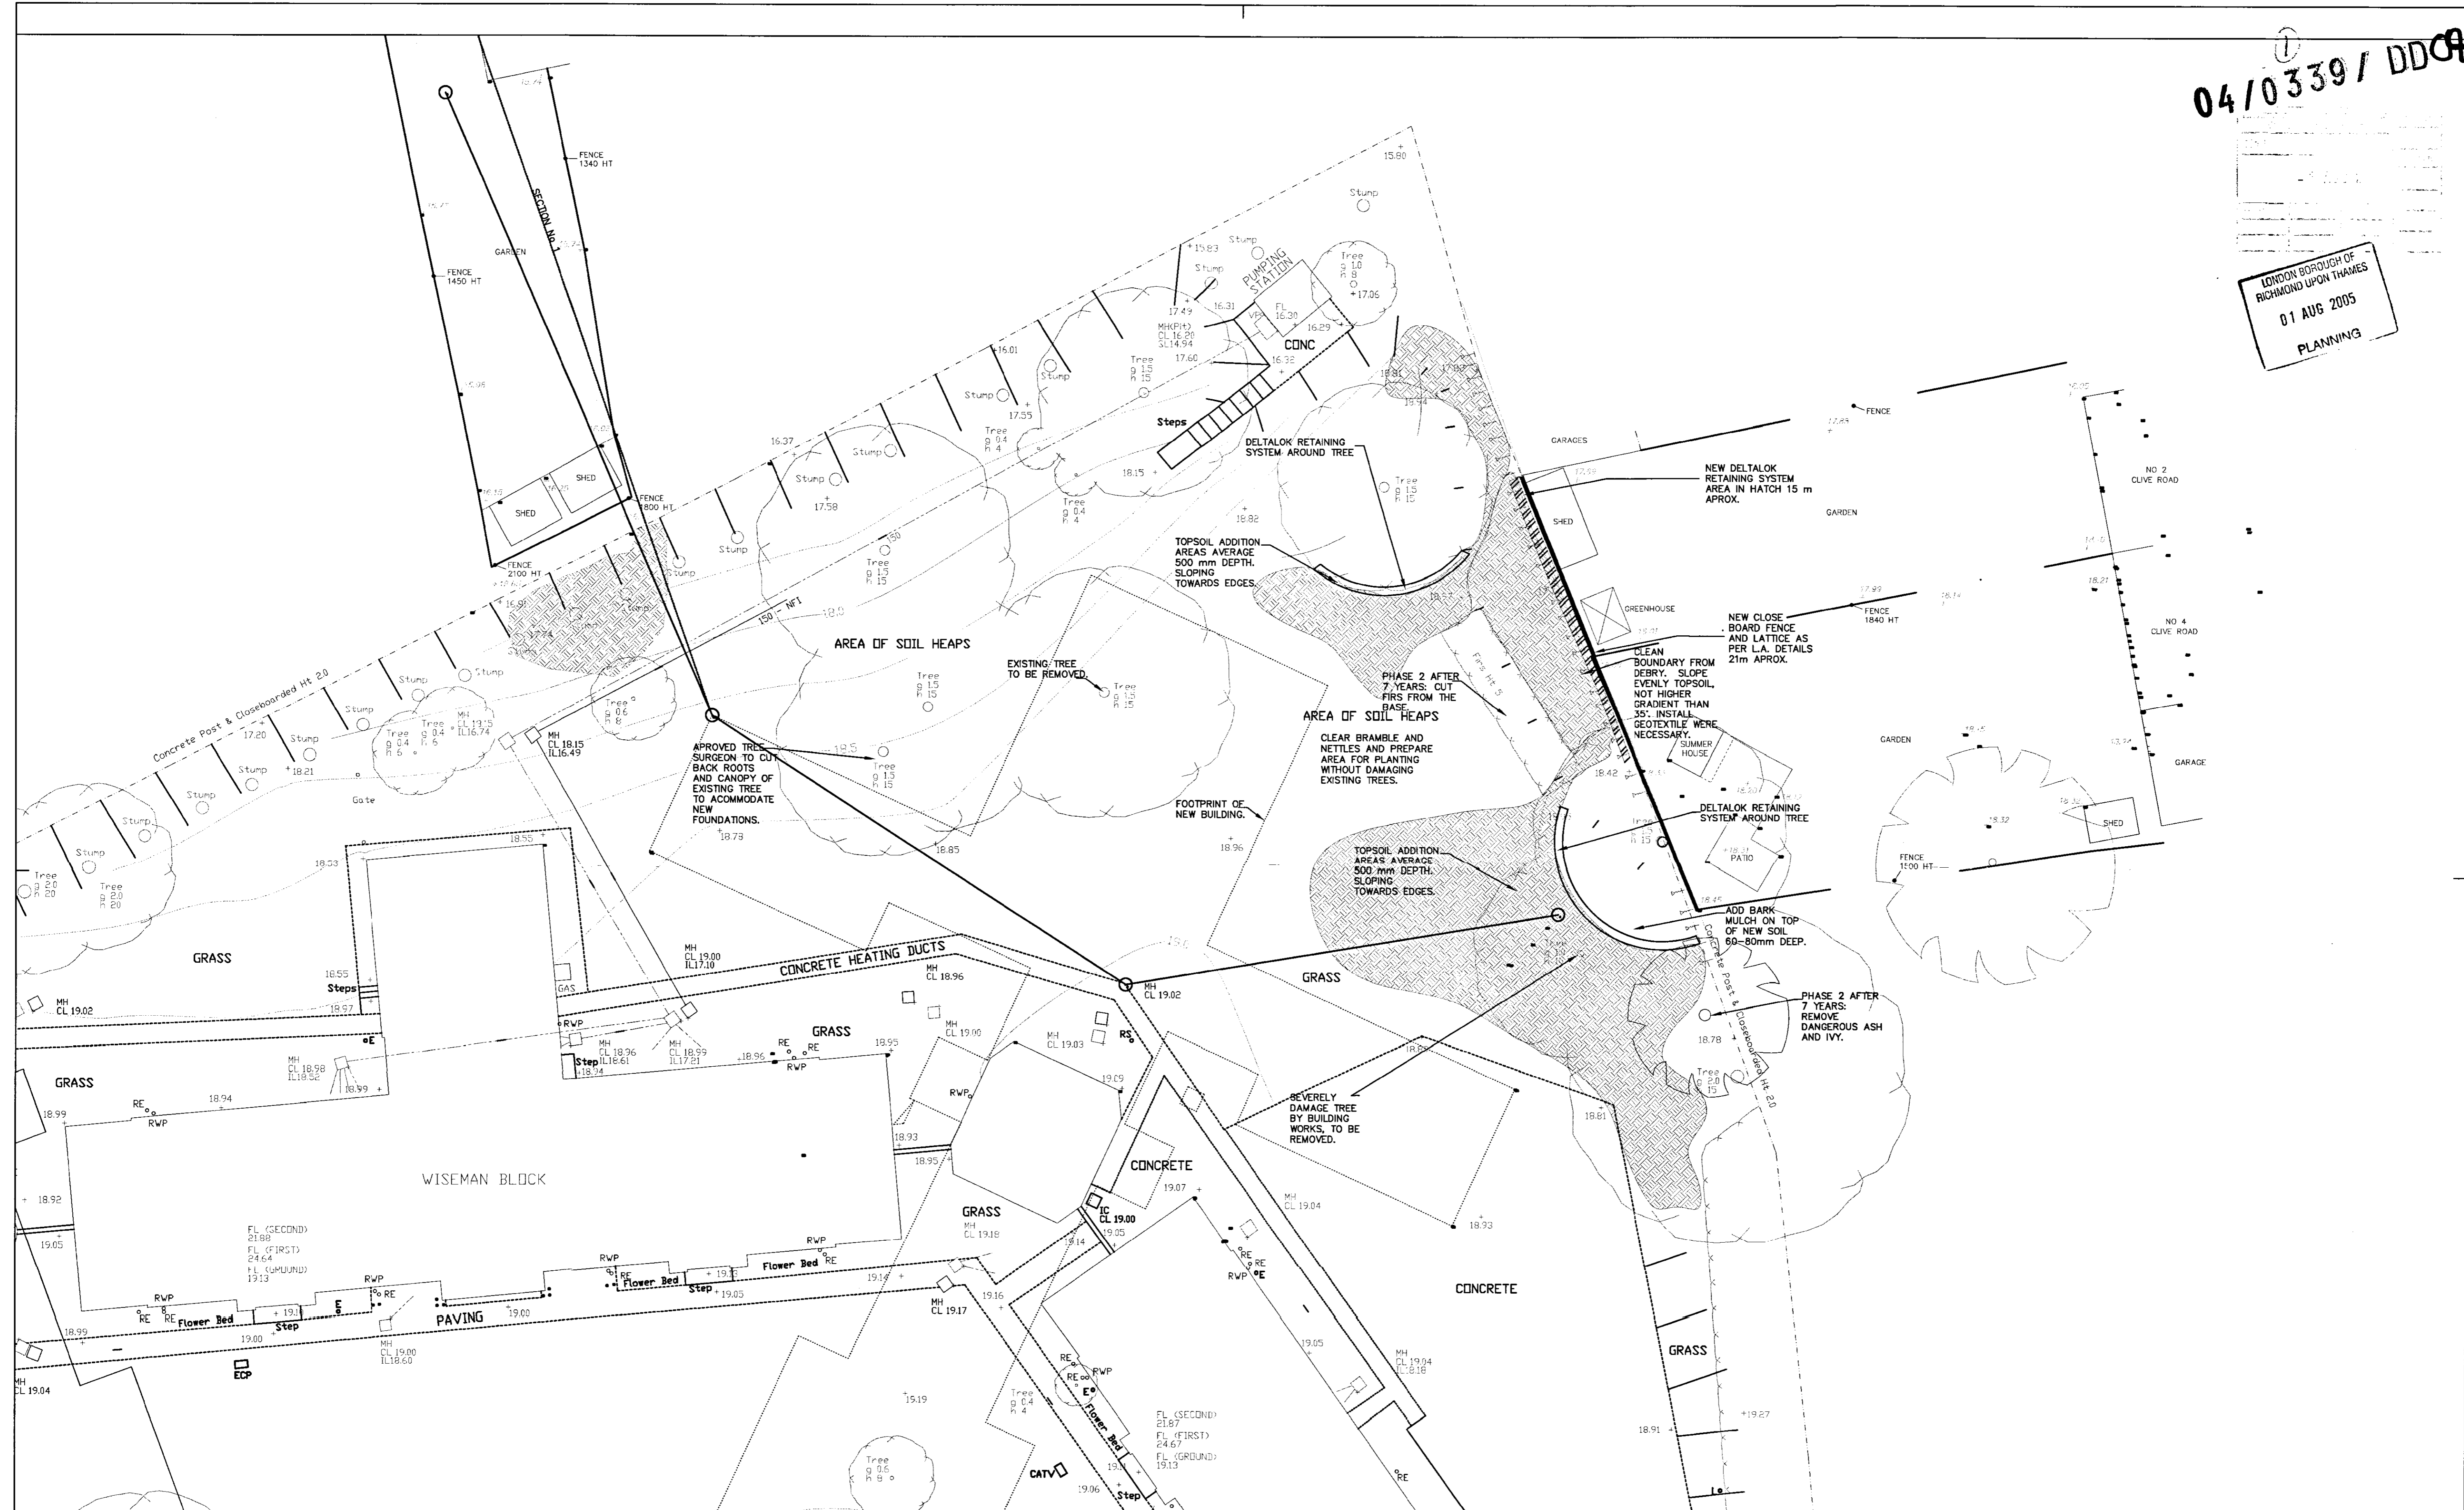


© NIGHTINGALE ARCHITECTS LTD
Registered office: 180 Queen Victoria Street, London EC4V 4AU.
Companies registered in England and Wales No. 4056129
No part of this drawing may be reproduced without written consent.
All contractors must visit site and be responsible for taking and checking all dimensions relating to this work.
Do not scale from this drawing.

Rev	Date	By	Amendment
A	21/04/05	M. Campos	Update areas to be built up with top soil for planting. Adding note for all planting areas to be covered with bark mulch. Change from previous PL(9) 01 planning drawing to L(9) 01 construction drawing.

Rev	Date	By	Amendment
B	28/07/05	M. Campos	Update plan to tree officer's requests to discharge landscaping planning conditions. Move 5 meters from the large specimen trees the deltalok retaining system and the top soil mound. Adjust the planting to suit new layout. Allow some planting within the 5 meters around the ditto trees. Note of removal of medium size plants severely damaged by building works, as per arboricultural recommendations.

Rev	Date	By	Amendment

LEGEND

 NEW TOP SOIL FILLED AREAS AVERAGE DEPTH 500mm TO BE LAID AS PER L.A. DETAILS.

DATE	SCALE	DRAWN BY	CHECKED BY
01/01/04	1/150	MC	B
PROJECT NO.	DRAWING NO.	REVISION	
02644	L (9) 01	B	

CLIENT
ST. MARY'S COLLEGE TWICKENHAM

PROJECT
LANDSCAPE PROPOSAL TREE + SHRUB SCREENING

DRAWING
HARD LANDSCAPING

TRIBAL A member of Tribal Group plc

Harwell London Brighton Cardiff Rochdale
Bristol Exeter CapeTown Liverpool Dartford

NIGHTINGALE architects

Block A, Littlebrook Business Park
Dartford, Kent
Tel: +44 (0)13 2262 7888
Fax: +44 (0)13 2220 0155
Email: dartford@nightingaleassociates.com