


Campus traffic direction

Block demonstrating the largest vehicle using the gate for egress from the site. Delivery lorry (2.8 x 9.5m)

Waldegrave Road

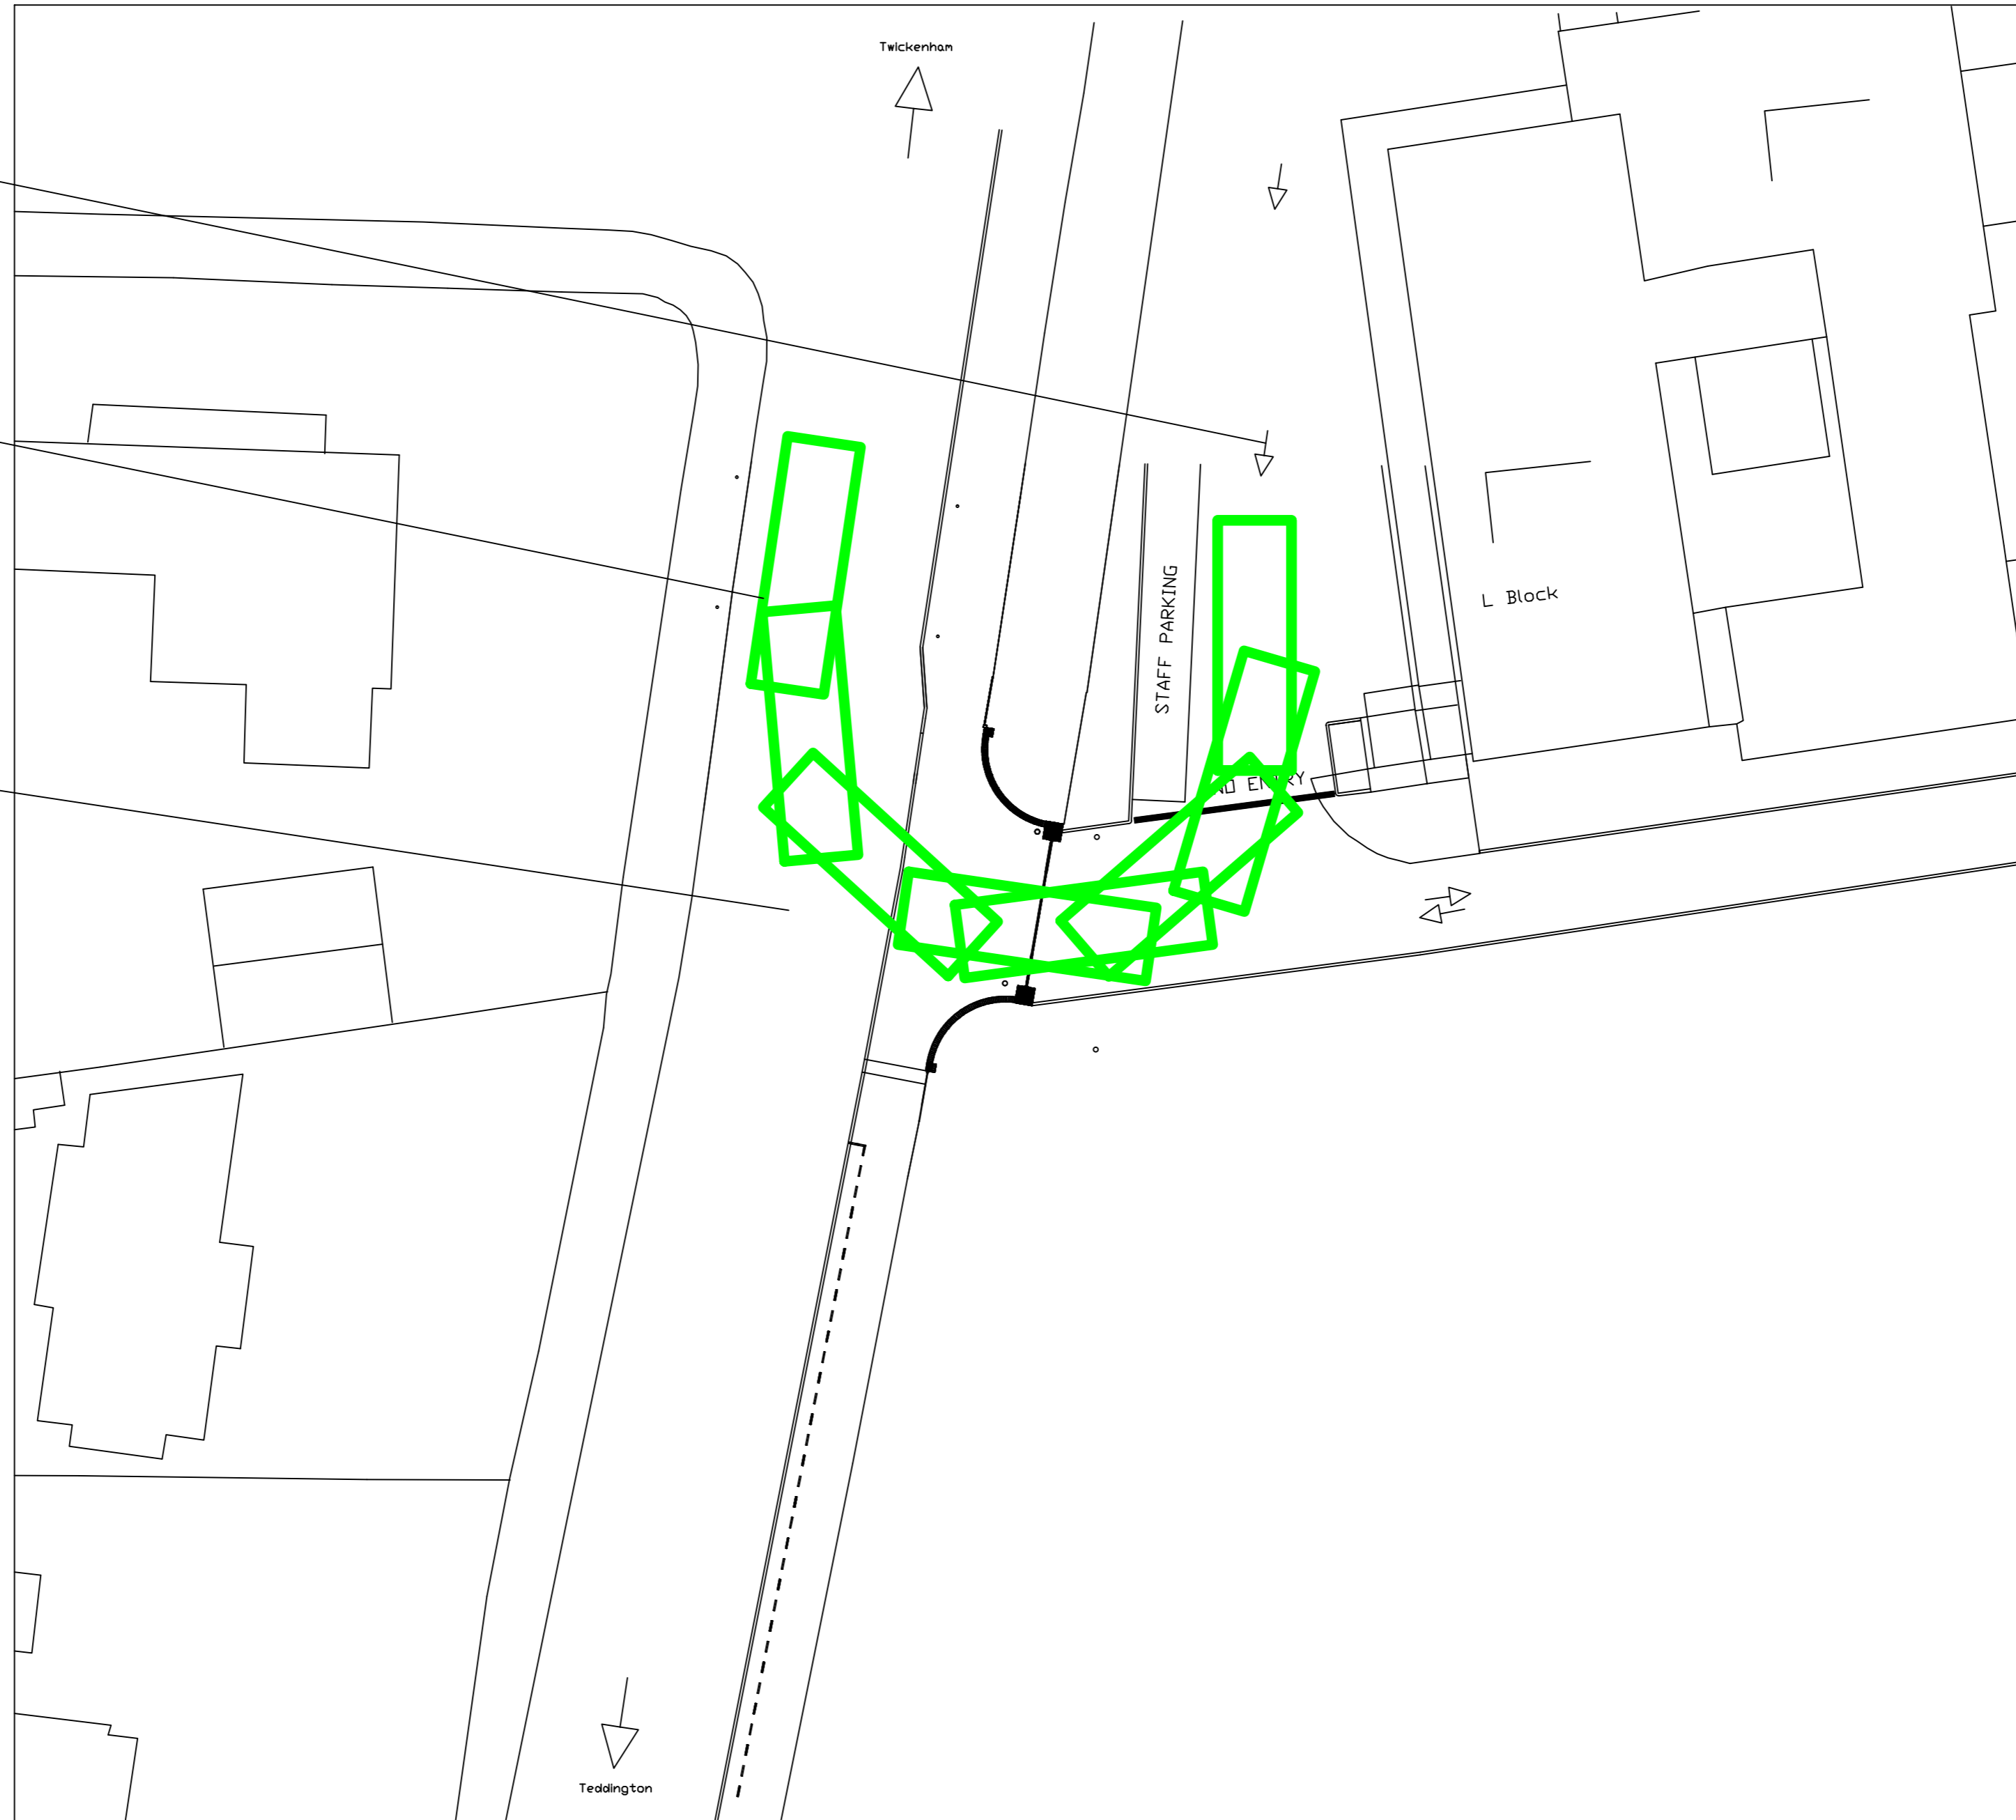

CLIENT
St Mary's University College

SITE
St Marys University College
Twickenham

DRAWING
Vehicle Tracking Diagram - North- Existing

PROJECT NUMBER	DRAWING NUMBER	DATE
TBA	TBA	30/10/2013
SURVEYED BY	DRAWN BY	CHECKED BY
JL / MJ	MAJ	ASW
SCALE	SHEET SIZE	SHEET
1:200	A3	1 OF 1

**St Marys
University College
Twickenham
London**

Estates Strategy & Projects
Director - Andy Wright
Waldegrave Road, Strawberry Hill,
Twickenham, London TW1 4SX
Tel: 02082 404000
Fax: 02082 404255