



Plan detail 1:100

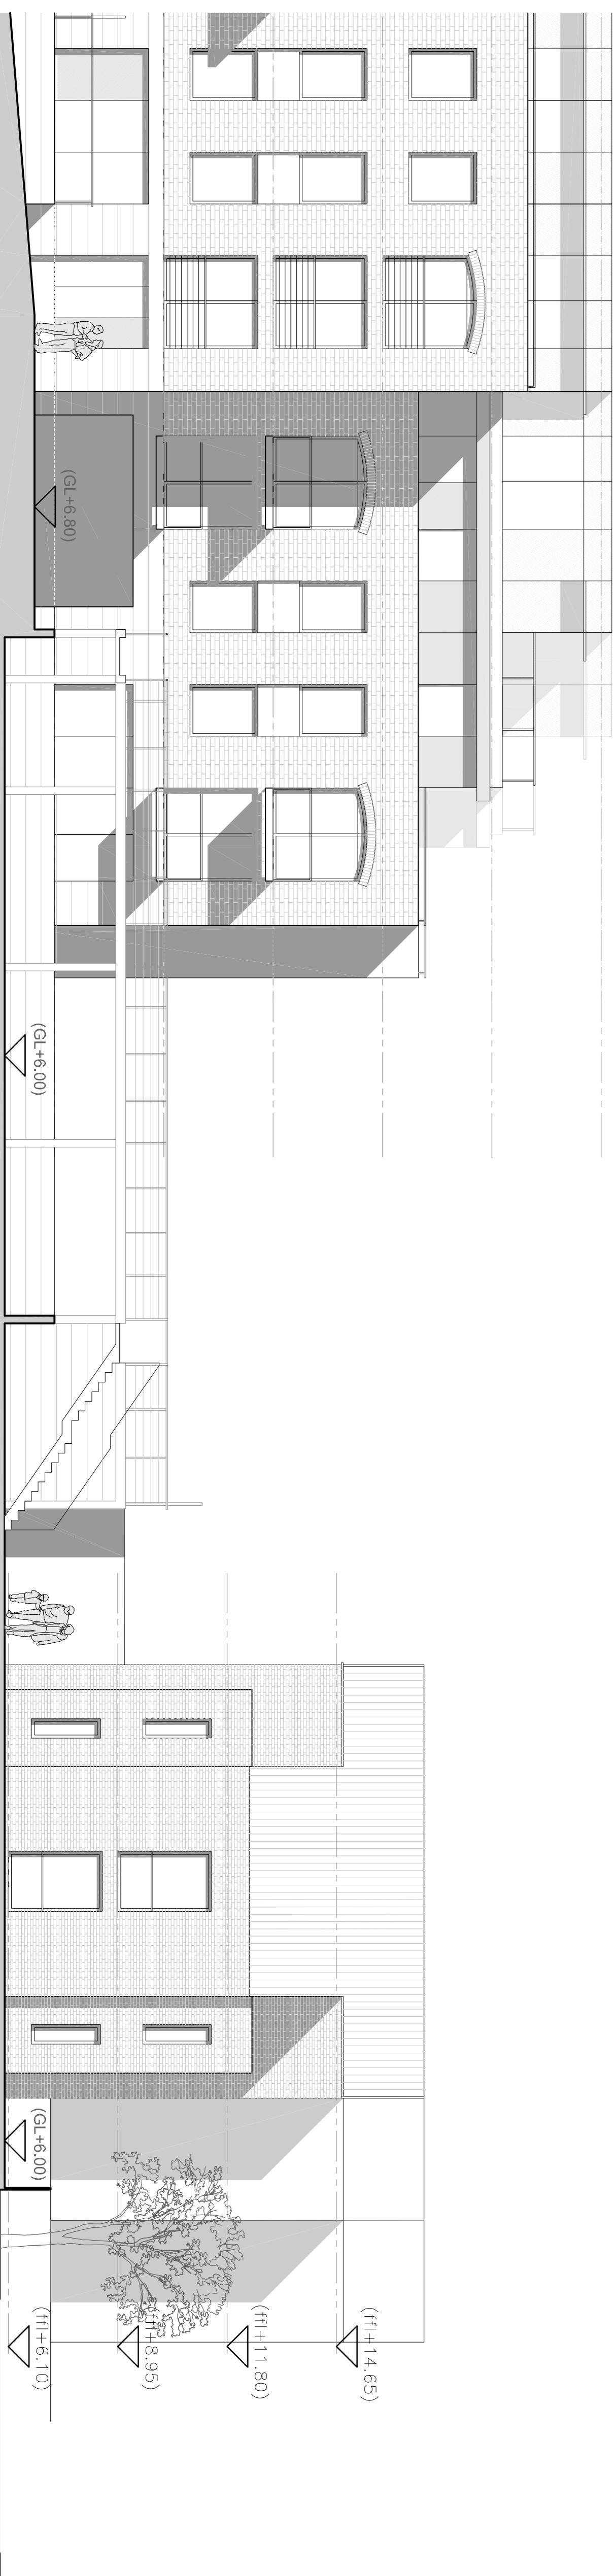

Proposed Elevation 4-4' \_ detail 1:100

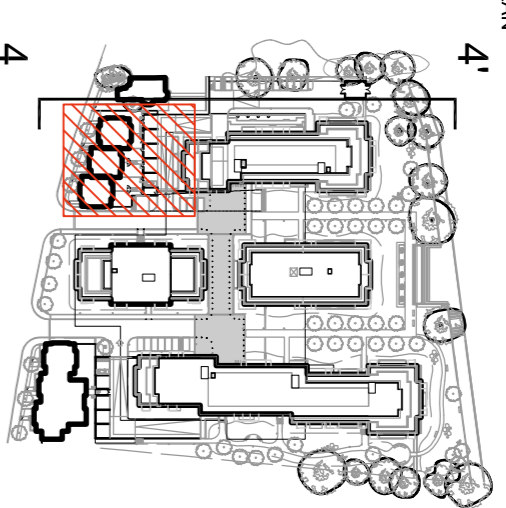

KEY PLAN

NOTES:  
DO NOT SCALE. FIGURED DIMENSIONS ONLY TO BE TAKEN FROM THIS DRAWING. CHECK DIMENSIONS ON SITE AND REPORT DISCREPANCIES TO THE ARCHITECT.  
THIS DRAWING IS PROTECTED BY COPYRIGHT.  
ALL AREAS HAVE BEEN MEASURED FROM CURRENT DRAWINGS. THEY MAY VARY BECAUSE OF E.G. SURVEY, DESIGN DEVELOPMENT, CONSTRUCTION TOLERANCES, STATUTORY REQUIREMENTS OR RE-DEFINITION OF THE AREAS TO BE MEASURED.

CLIENT  
STRUCTURAL ENGINEER  
SERVICES ENGINEER  
CONSULTANT

P1 13.12.13 ISSUED AS PLANNING APPLICATION  
No. Date Comment  
Revision

Issue Size  
PLANNING

**tp bennett**  
architects  
interiors  
planning

One Ardenway Street London E5J 0UE UK +44 (0) 20 7298 2000 www.tpbennett.com  
London New York  
Director Advisor Alan Dingle

Project  
**Teddington Riverside  
Proposed Residential Redevelopment  
Broom Road, Teddington**

Drawing Title  
**Proposed Elevation  
Car Park Ramp IN**

Drawn: SG Scale: @ A1 4A: Pd  
Date: 11.11.2013 1:10  
Drawing Number  
**A9991 D 0500**

Revised: P1