



BUILDING D
SECOND FLOOR

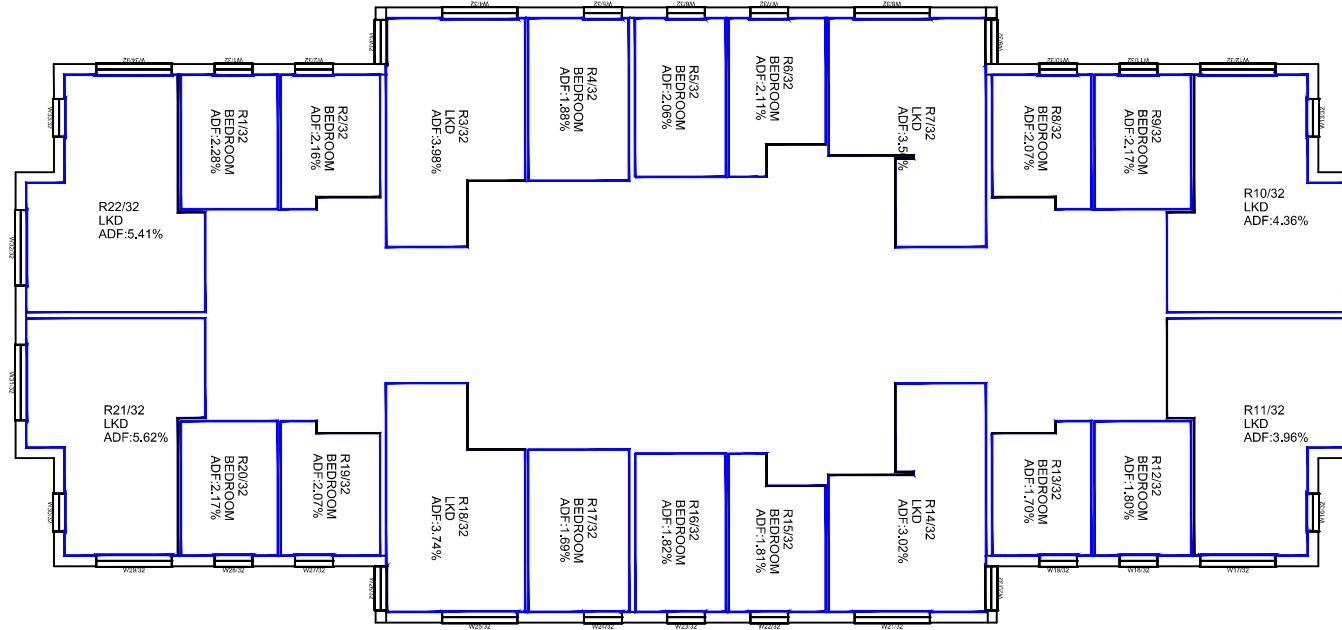

BUILDING D
THIRD FLOOR

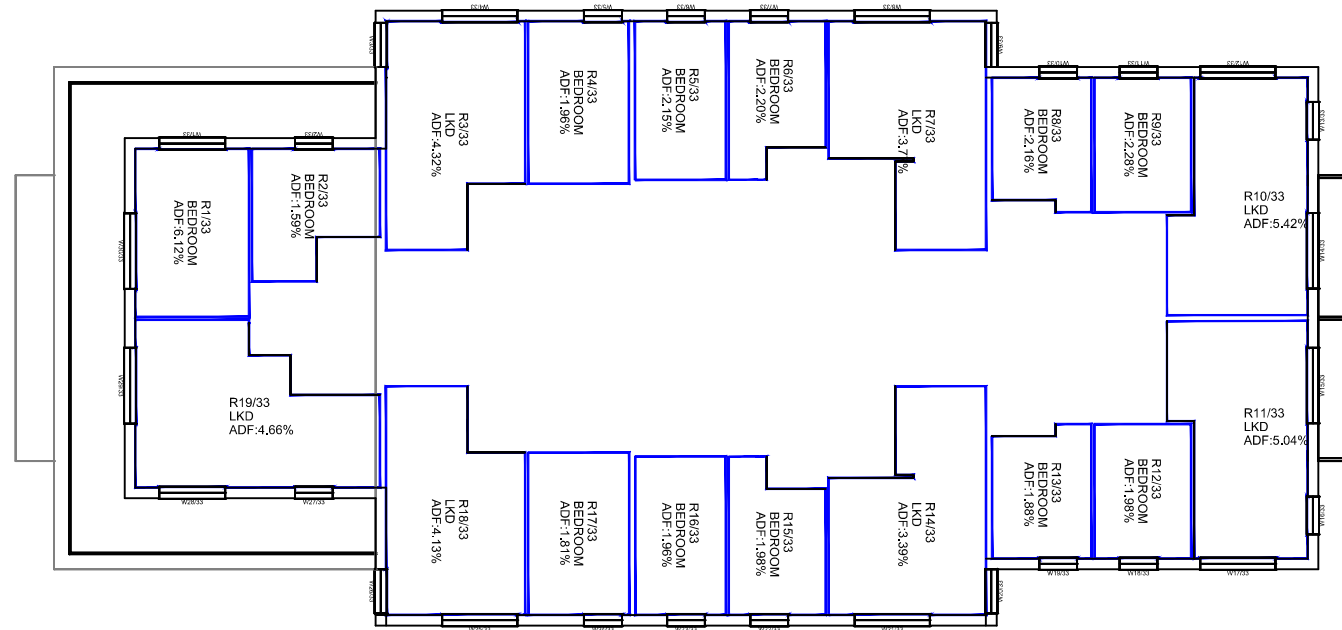

SOURCES:
TP BENNETT
Plans, Elevations and Site Model:
Teddington Riverside_Iteration_ (1) and (2);
A15.skp
Proposed scheme dated 12/12/13:
A9991D0099-107.dwg



KEY
FAIL
PASS

Savills

BUILDING CONSULTANCY
DESIGN SERVICES, BUILDING SURVEYING,
PROJECT MANAGEMENT, COST CONSULTANCY

Savills
25 Finsbury Circus,
London EC2M 7EE
Tel +44 (0) 20 7409 8131
Fax +44 (0) 20 7454 1333
www.savills.com

Project
TEDDINGTON RIVERSIDE
LONDON TW11

Drawing
INTERNAL ADF RESULTS
Proposed Scheme dated 12/12/13;
Without Balconies


Date DEC 13 Scale 1:250

Drawn By DR Checked By


Drawing No. SA189/27 Rev.

001

BUILDING D
GROUND FLOOR

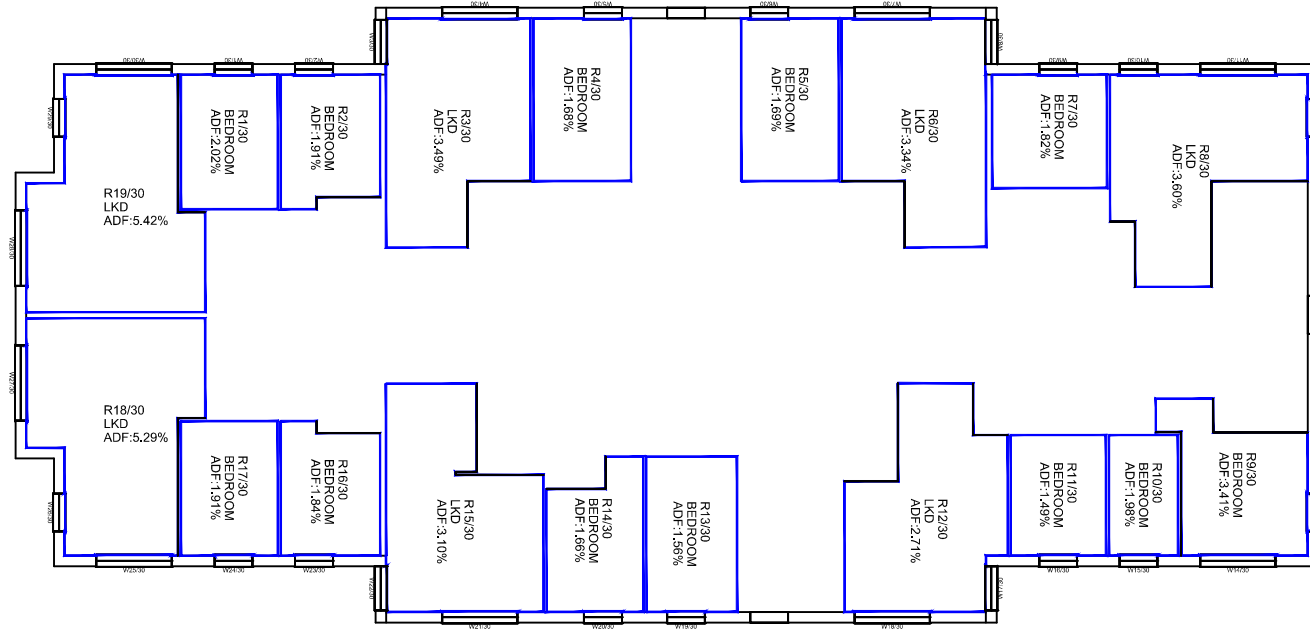

BUILDING D
FIRST FLOOR

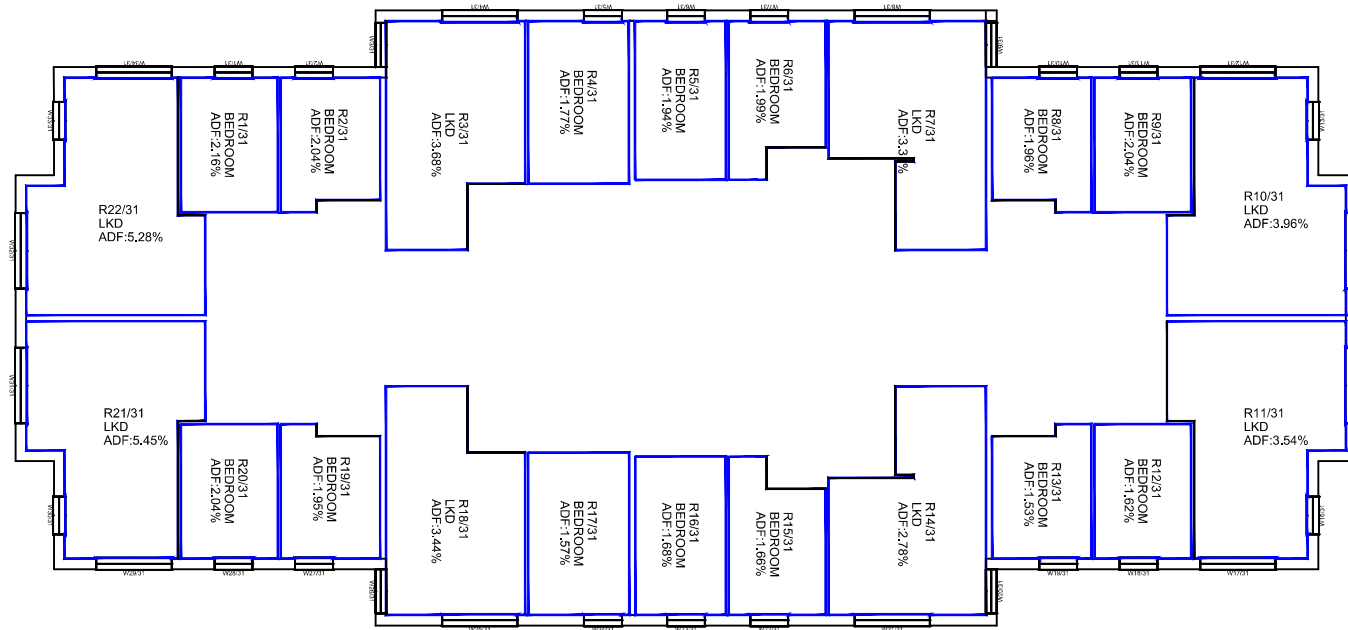

SOURCES:
TP BENNETT
Plans, Elevations and Site Model:
Teddington Riverside_iteration_. (1) and (2);
A15.skp
Proposed scheme dated 12/12/13:
A9991D0099-107.dwg



KEY
FAIL
PASS

Savills

BUILDING CONSULTANCY
DESIGN SERVICES, BUILDING SURVEYING,
PROJECT MANAGEMENT, COST CONSULTANCY

Savills
25 Finsbury Circus,
London EC2M 7EE

Tel +44 (0) 20 7409 8131
Fax +44 (0) 20 7454 1333
www.savills.com

Project
TEDDINGTON RIVERSIDE
LONDON TW11

Drawing
INTERNAL ADF RESULTS
Proposed Scheme dated 12/12/13;
Without Balconies


Date DEC 13 Scale 1:250

Drawn By DR Checked By


Drawing No. SA189/26

Rev.
001

**BUILDING C
SECOND FLOOR**

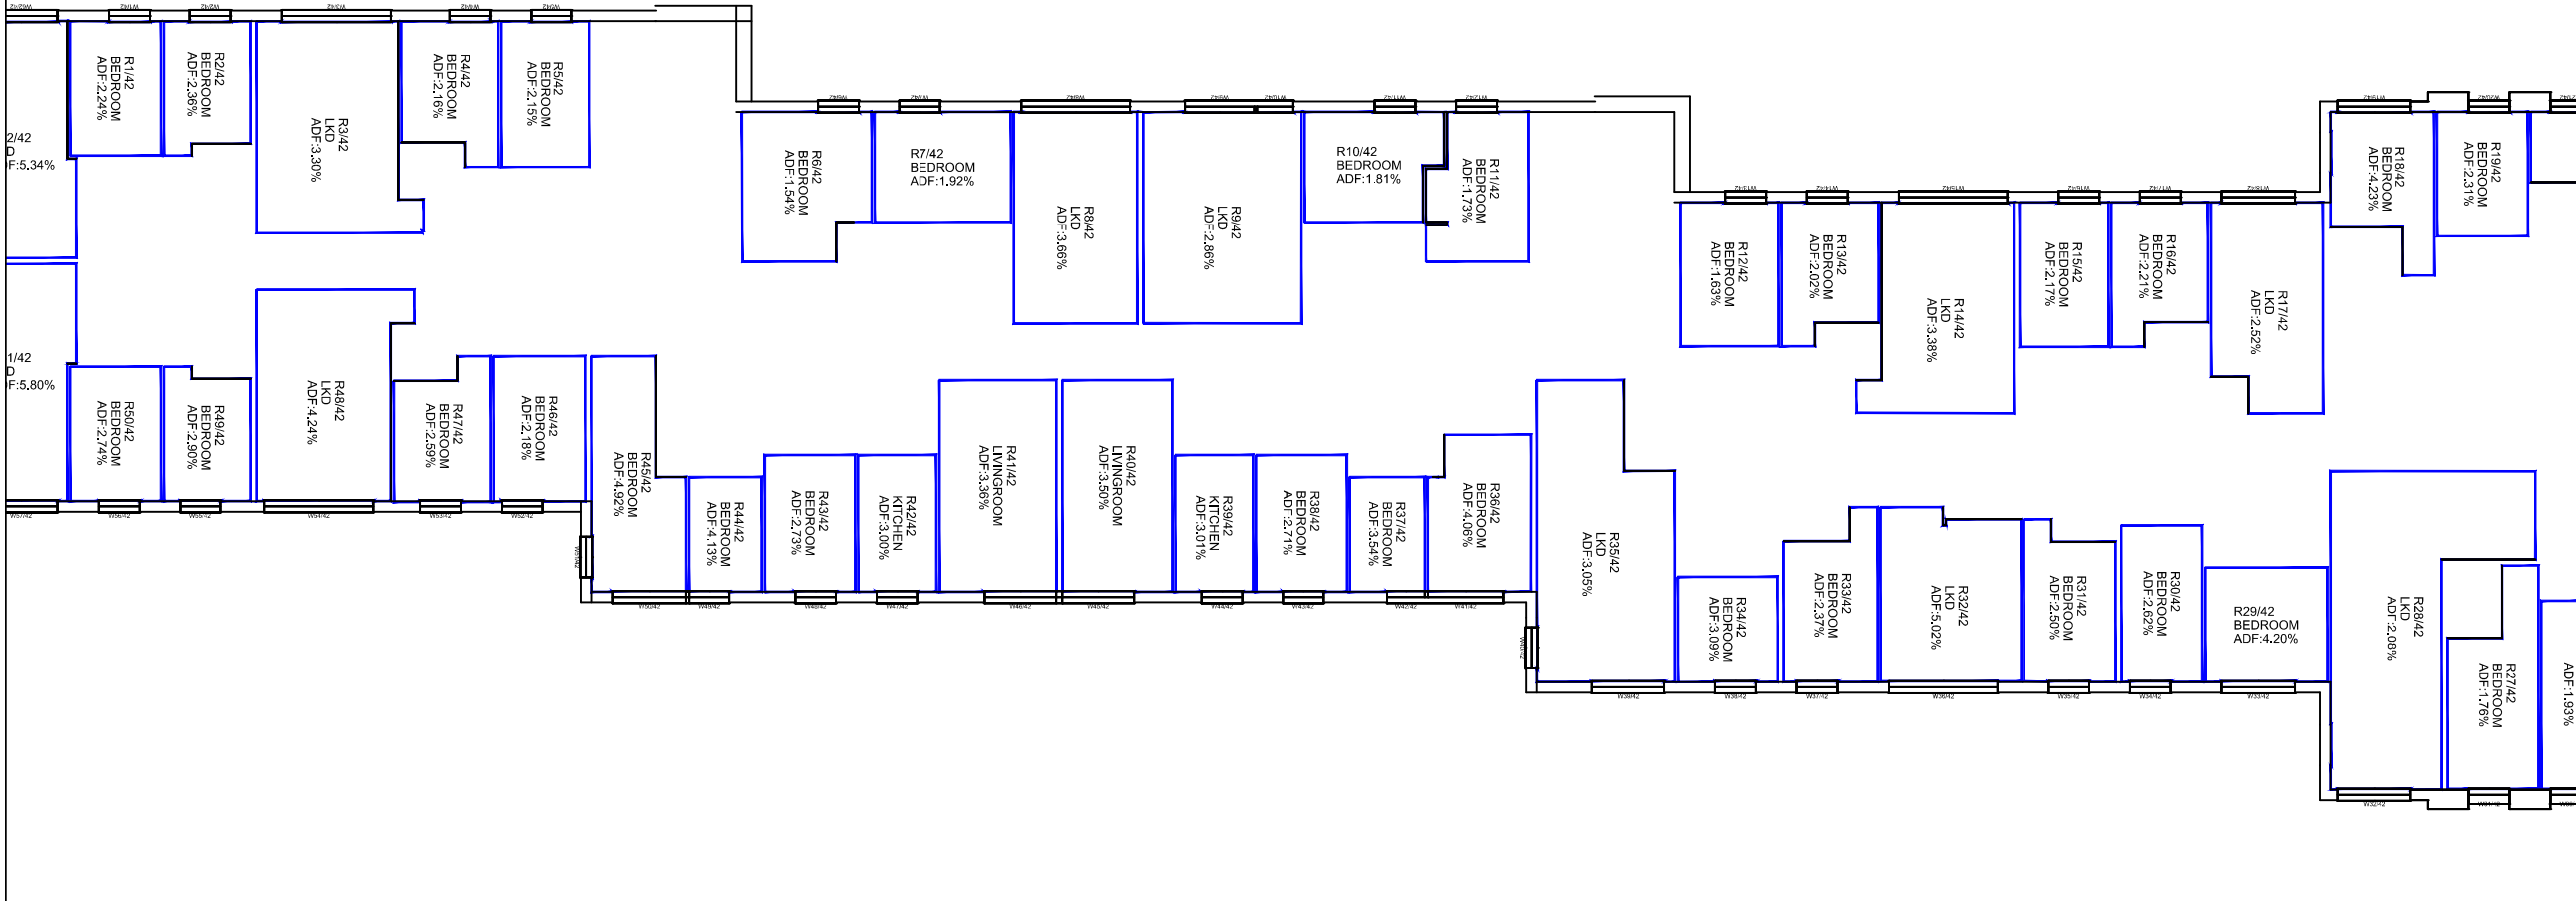

**BUILDING C
THIRD FLOOR**

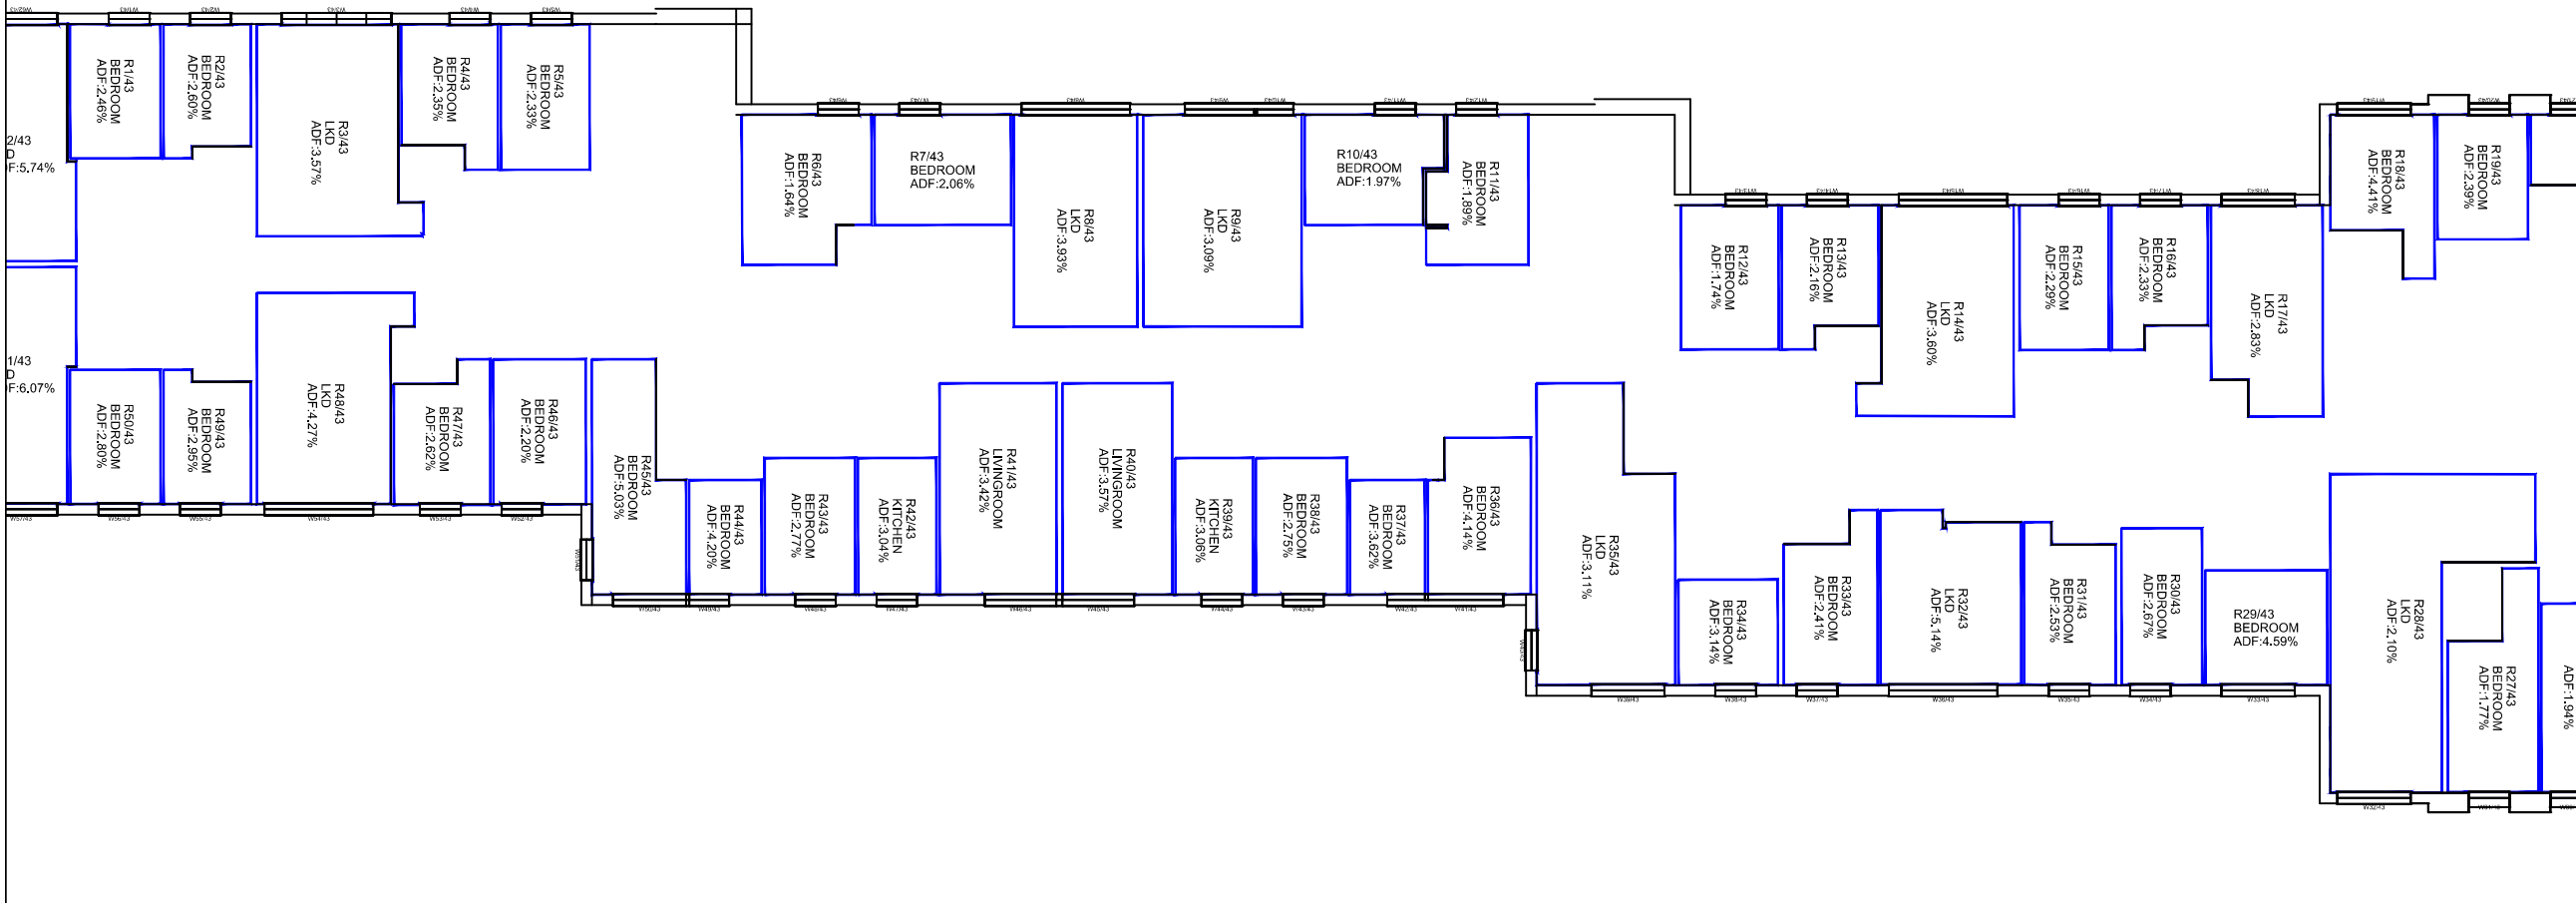

SOURCES:
TP BENNETT
Plans, Elevations and Site Model:
Teddington Riverside Iteration _ (1) and (2);
A15.skp
Proposed scheme dated 12/12/13:
A9991D0099-107.dwg



KEY
FAIL
PASS

Savills

BUILDING CONSULTANCY
DESIGN SERVICES, BUILDING SURVEYING,
PROJECT MANAGEMENT, COST CONSULTANCY

Savills Tel +44 (0) 20 7409 8131
25 Finsbury Circus, London EC2M 7EE Fax +44 (0) 20 7454 1333
www.savills.com

Project
TEDDINGTON RIVERSIDE
LONDON TW11


Drawing
INTERNAL ADF RESULTS
Proposed Scheme dated 12/12/13;
Without Balconies

Date DEC 13 Scale 1:250

Drawn By DR Checked By


Drawing No. SA189/25 Rev.

001

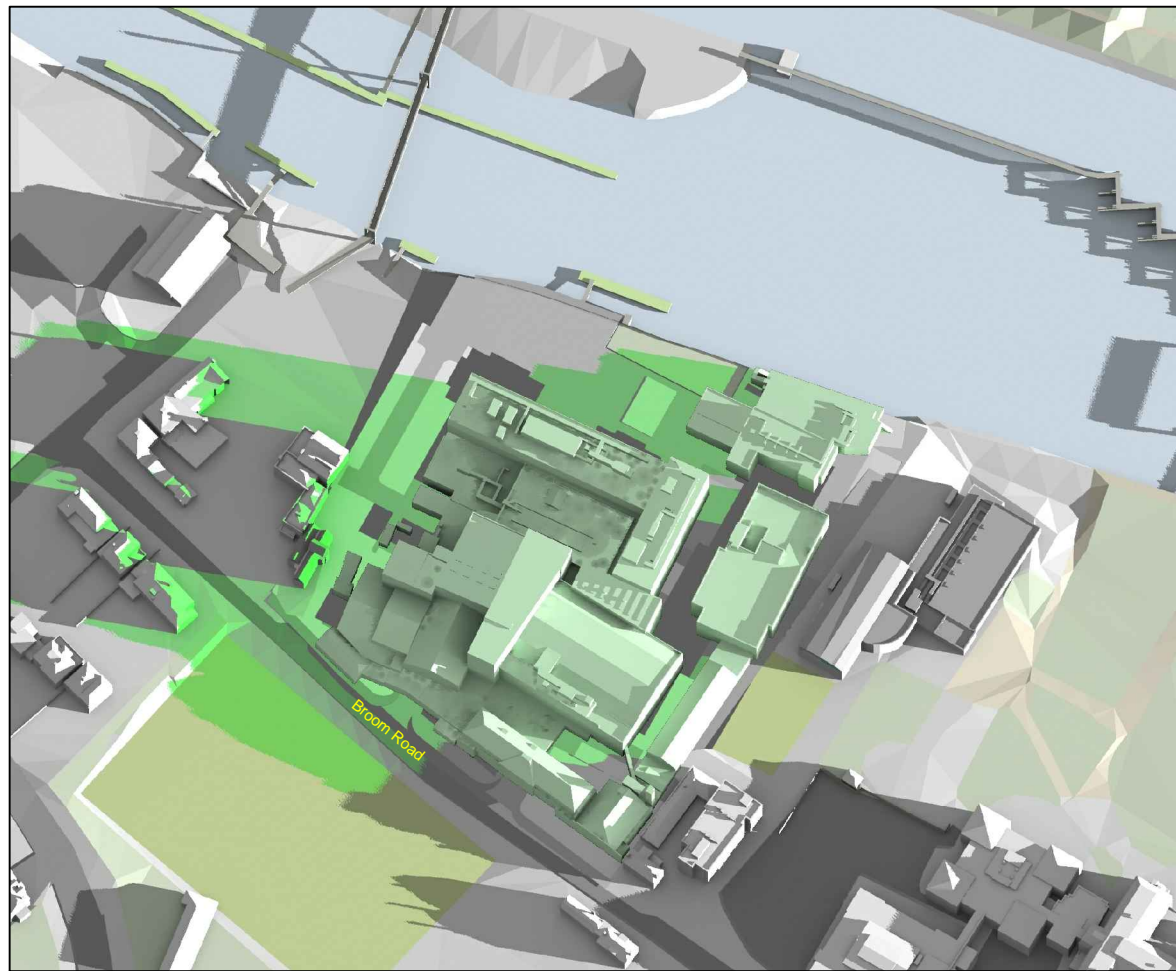


EXISTING - 7:00am


Mar 21st (GMT)

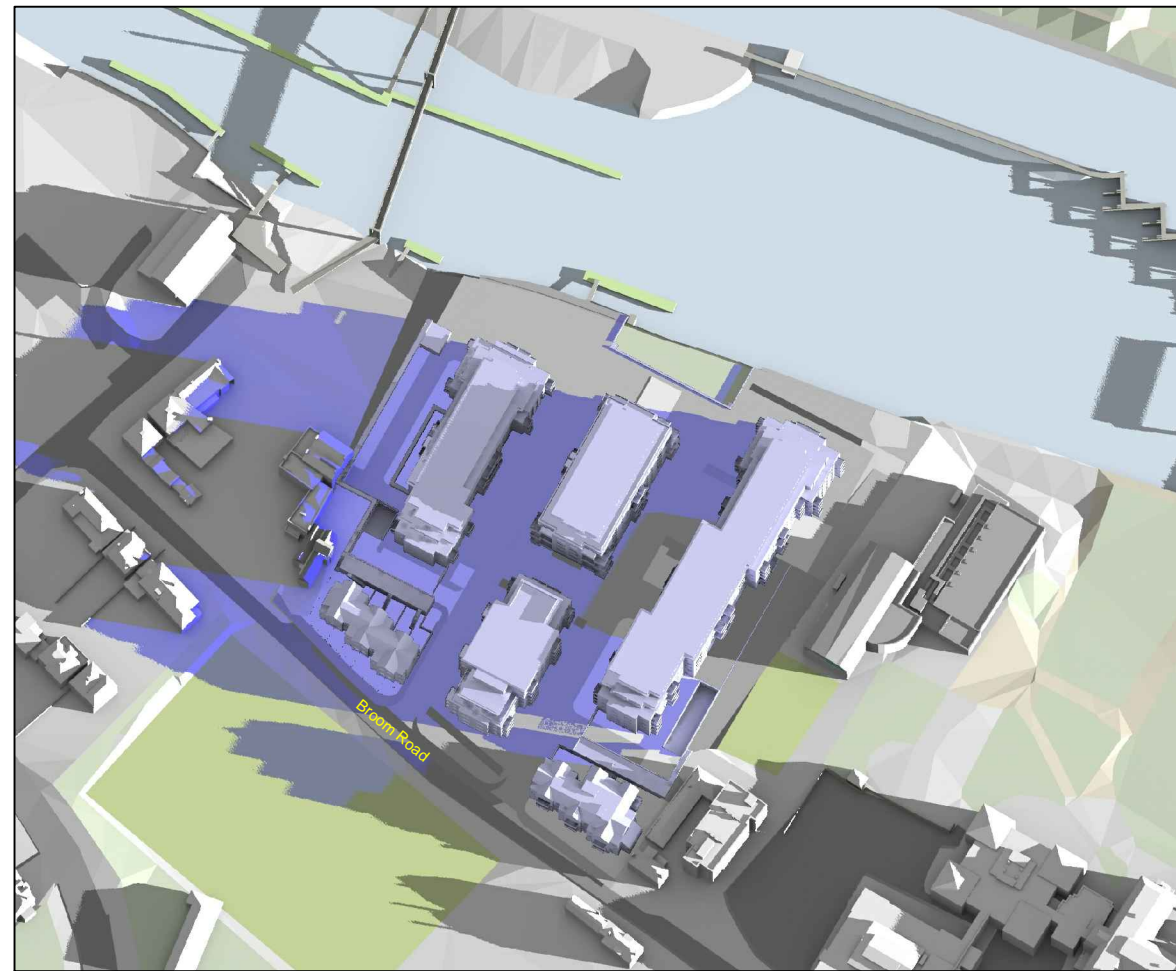

PROPOSED - 7:00am

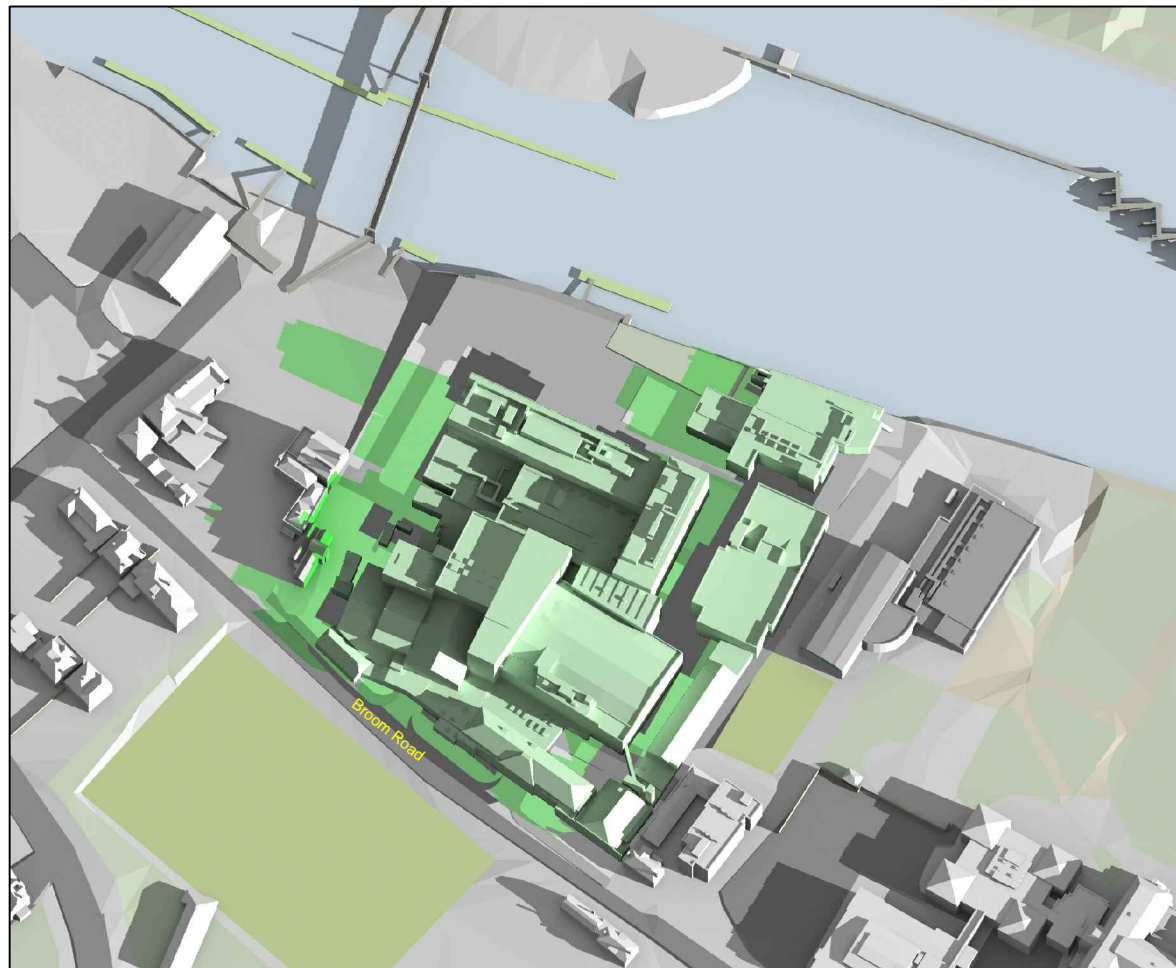

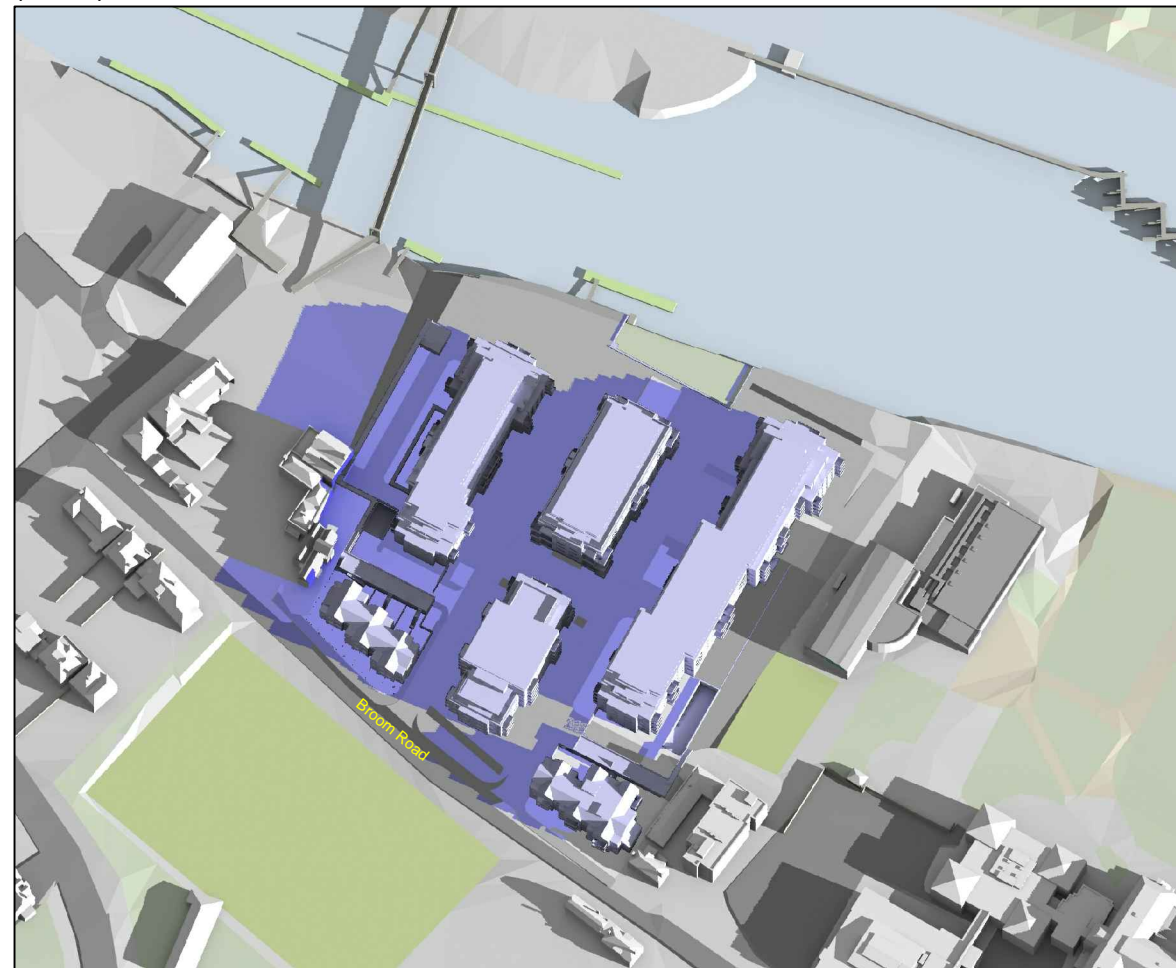


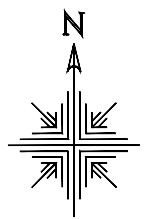
EXISTING - 8:00am



PROPOSED - 8:00am

SOURCES:
 TP BENNETT
 Plans, Elevations and Site Model:
 Teddington Riverside_Iteration_ (1) and (2);
 A15.skp
 Proposed scheme dated 12/12/13:
 A9991D0099-107.dwg

-  Grey shadows are those caused by buildings which are not on the site under development.
-  Green shadows are those caused specifically by the existing buildings on the site.
-  Blue shadows are those caused specifically by the proposed development.



Savills

BUILDING CONSULTANCY
 DESIGN SERVICES, BUILDING SURVEYING,
 PROJECT MANAGEMENT, COST CONSULTANCY


Savills
 25 Finsbury Circus,
 London EC2M 7EE

Tel +44 (0) 20 7409 8644
 Fax +44 (0) 20 7454 1333
 www.savills.com

Project
 TEDDINGTON RIVERSIDE
 LONDON TW11


Drawing
 TRANSIENT OVERSHADOWING
 STUDY

Date	JAN/14	Scale	NTS
Drawn By	DR	Checked By	
Drawing No.	SA189/MAR1/01	Rev.	-

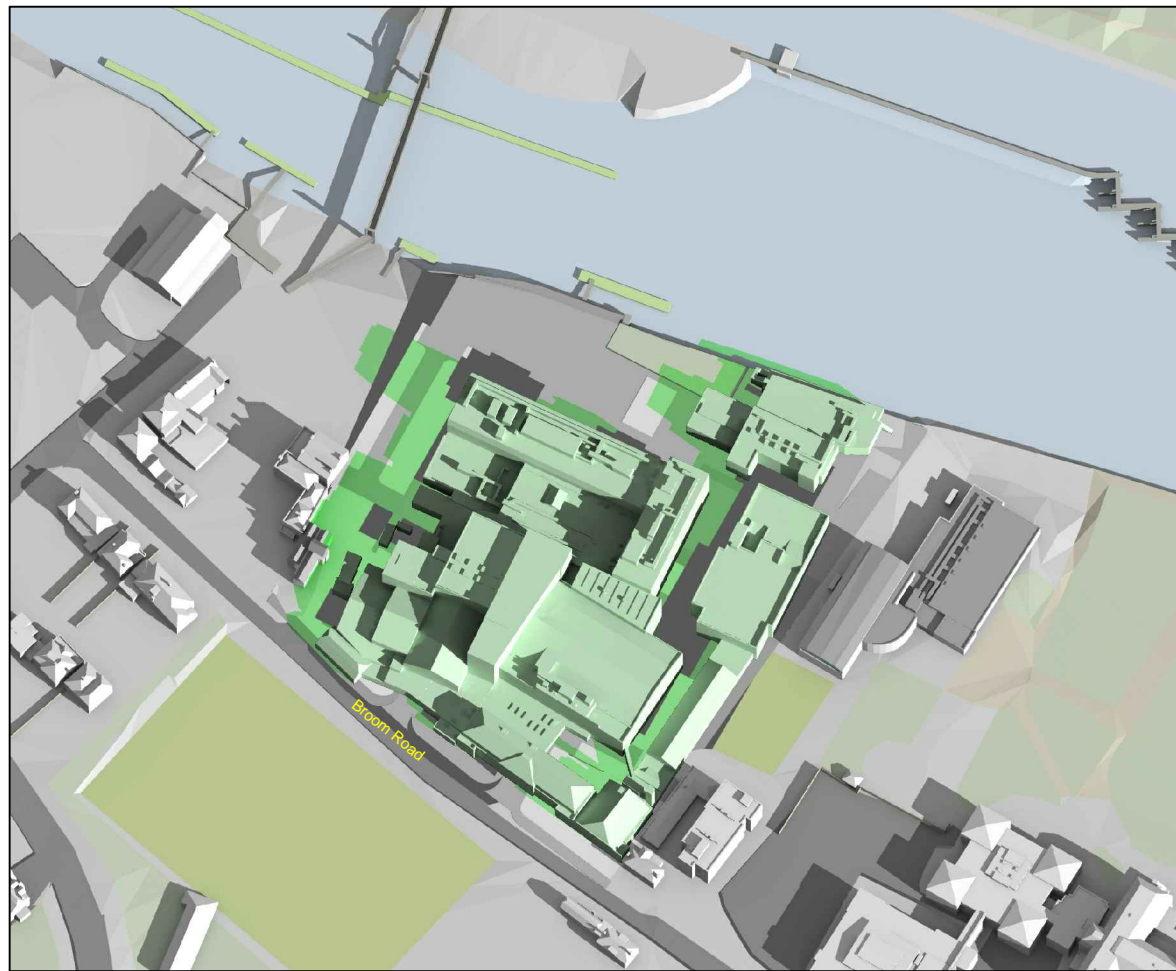


EXISTING - 9:00am


Mar 21st (GMT)

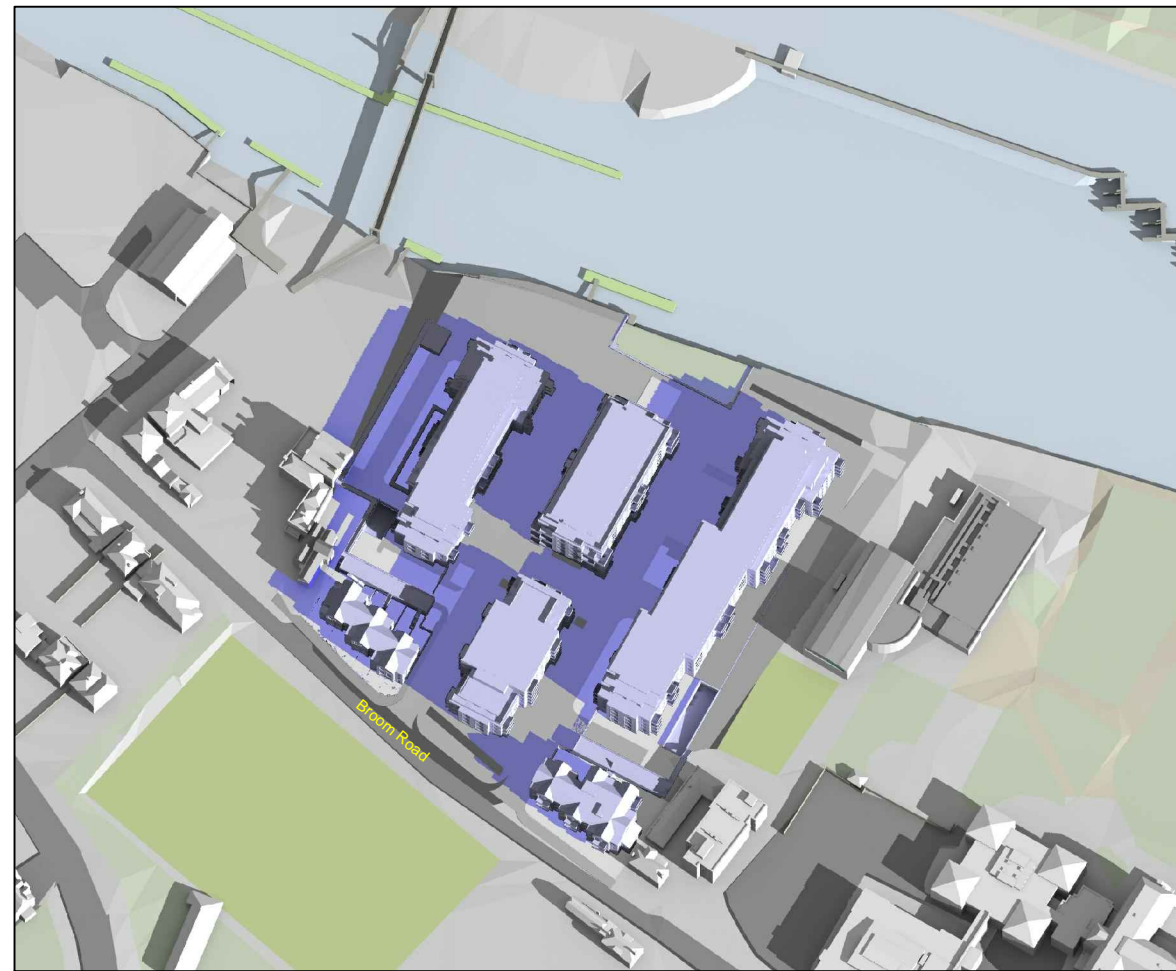

PROPOSED - 9:00am

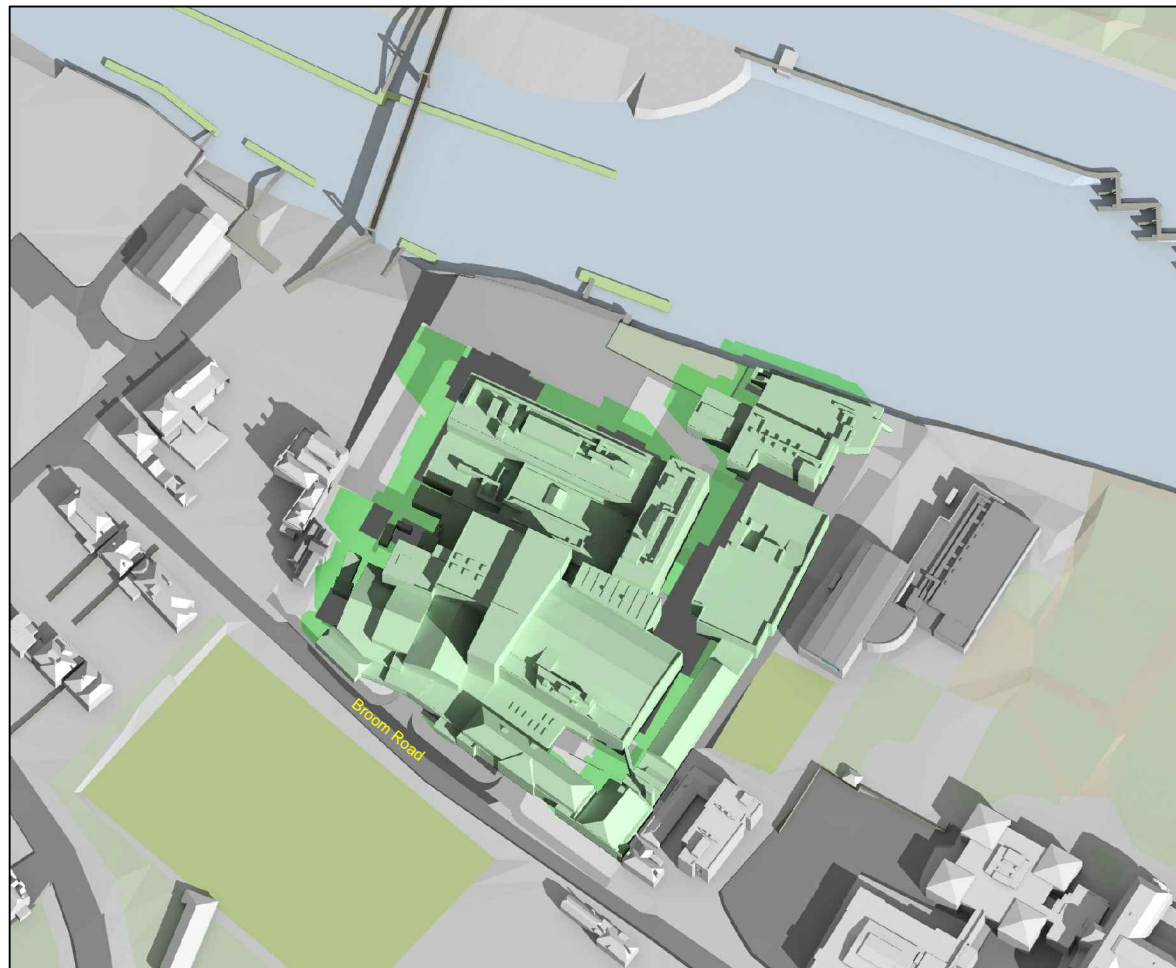

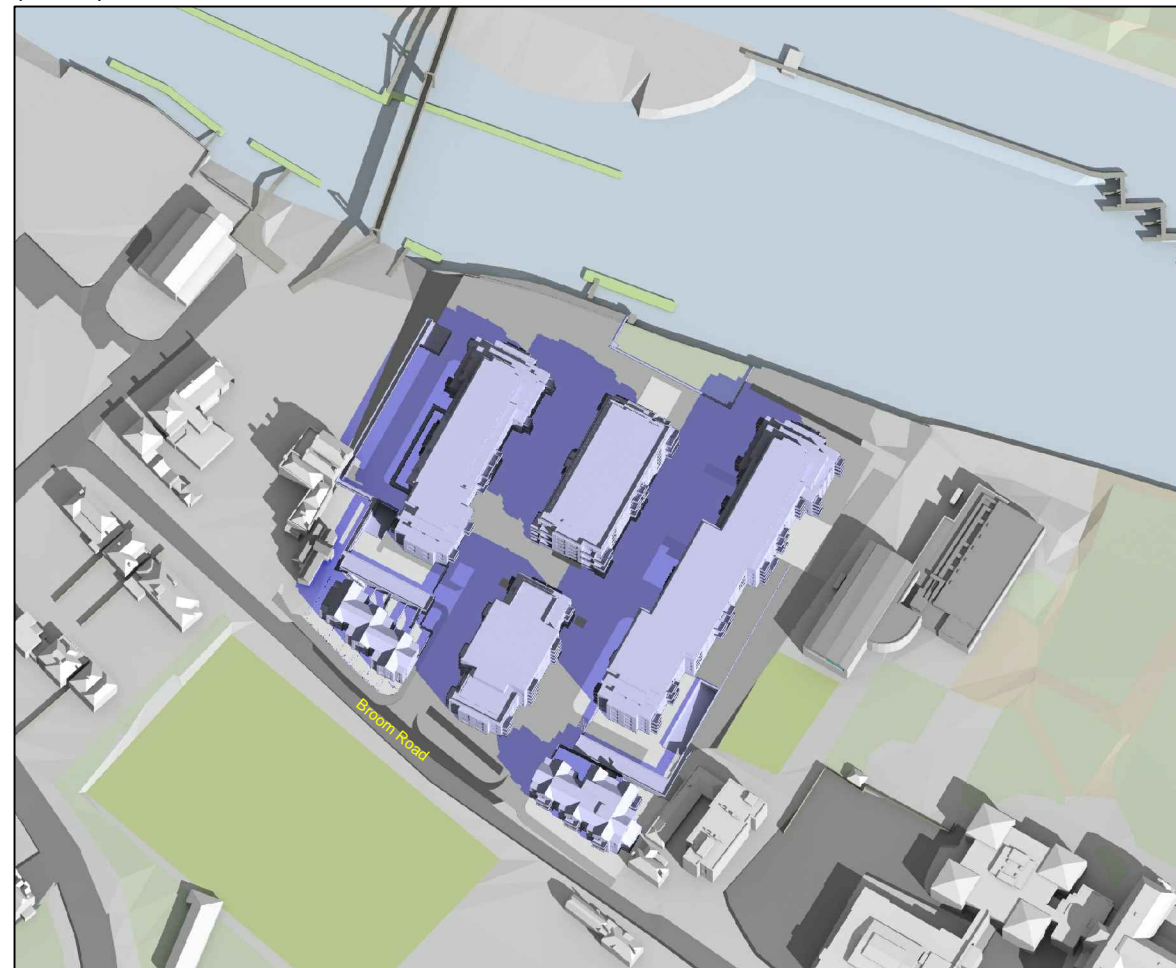


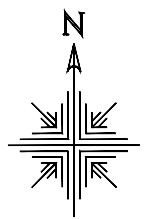
EXISTING - 10:00am



PROPOSED - 10:00am

SOURCES:
 TP BENNETT
 Plans, Elevations and Site Model:
 Teddington Riverside Iteration _ (1) and (2);
 A15.skp
 Proposed scheme dated 12/12/13:
 A9991D0099-107.dwg

-  Grey shadows are those caused by buildings which are not on the site under development.
-  Green shadows are those caused specifically by the existing buildings on the site.
-  Blue shadows are those caused specifically by the proposed development.



Savills

BUILDING CONSULTANCY
 DESIGN SERVICES, BUILDING SURVEYING,
 PROJECT MANAGEMENT, COST CONSULTANCY

Savills
 25 Finsbury Circus,
 London EC2M 7EE

Tel +44 (0) 20 7409 8644
 Fax +44 (0) 20 7454 1333
 www.savills.com

Project
 TEDDINGTON RIVERSIDE
 LONDON TW11


Drawing
 TRANSIENT OVERSHADOWING
 STUDY

Date	JAN/14	Scale	NTS
Drawn By	DR	Checked By	
Drawing No.	SA189/MAR1/02	Rev.	-




EXISTING - 11:00am


Mar 21st (GMT)

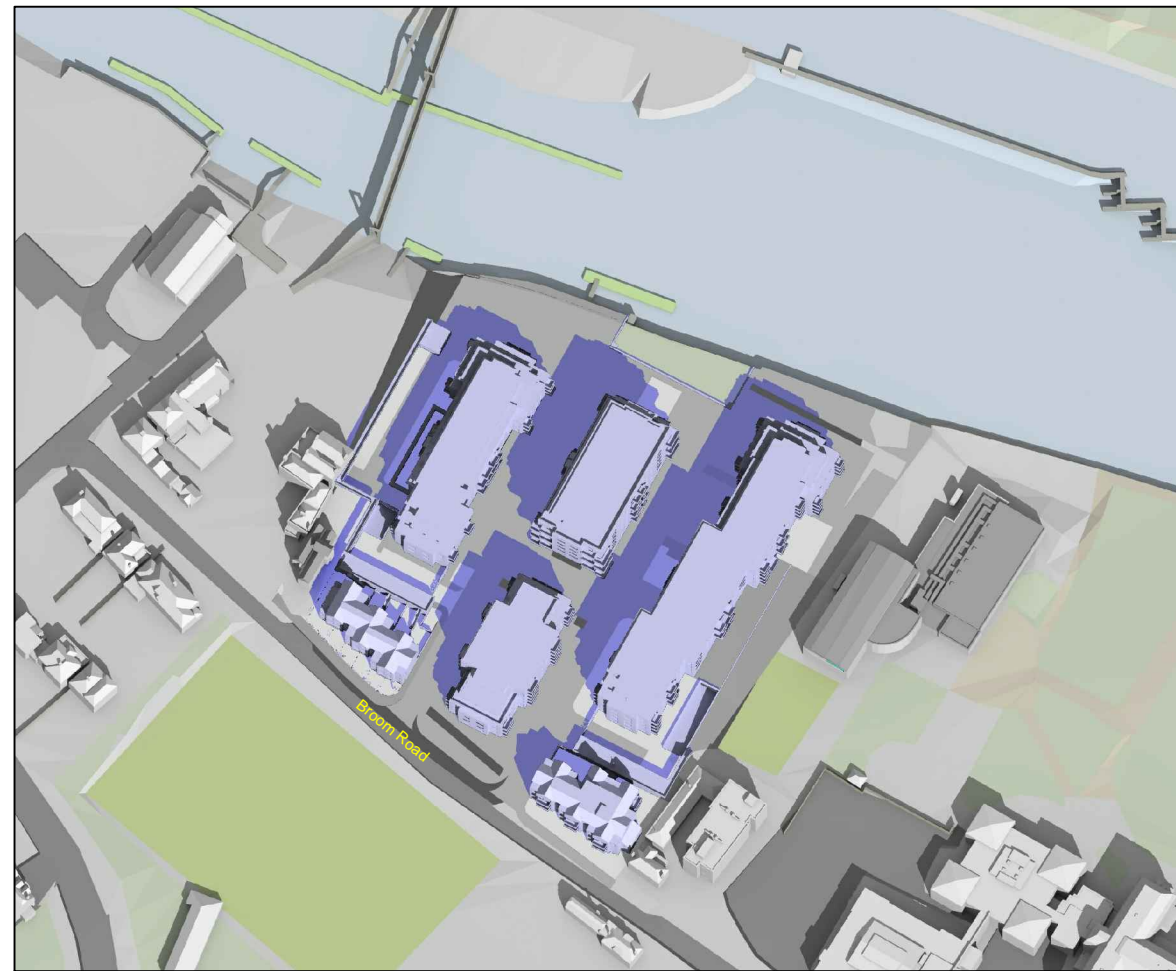

PROPOSED - 11:00am

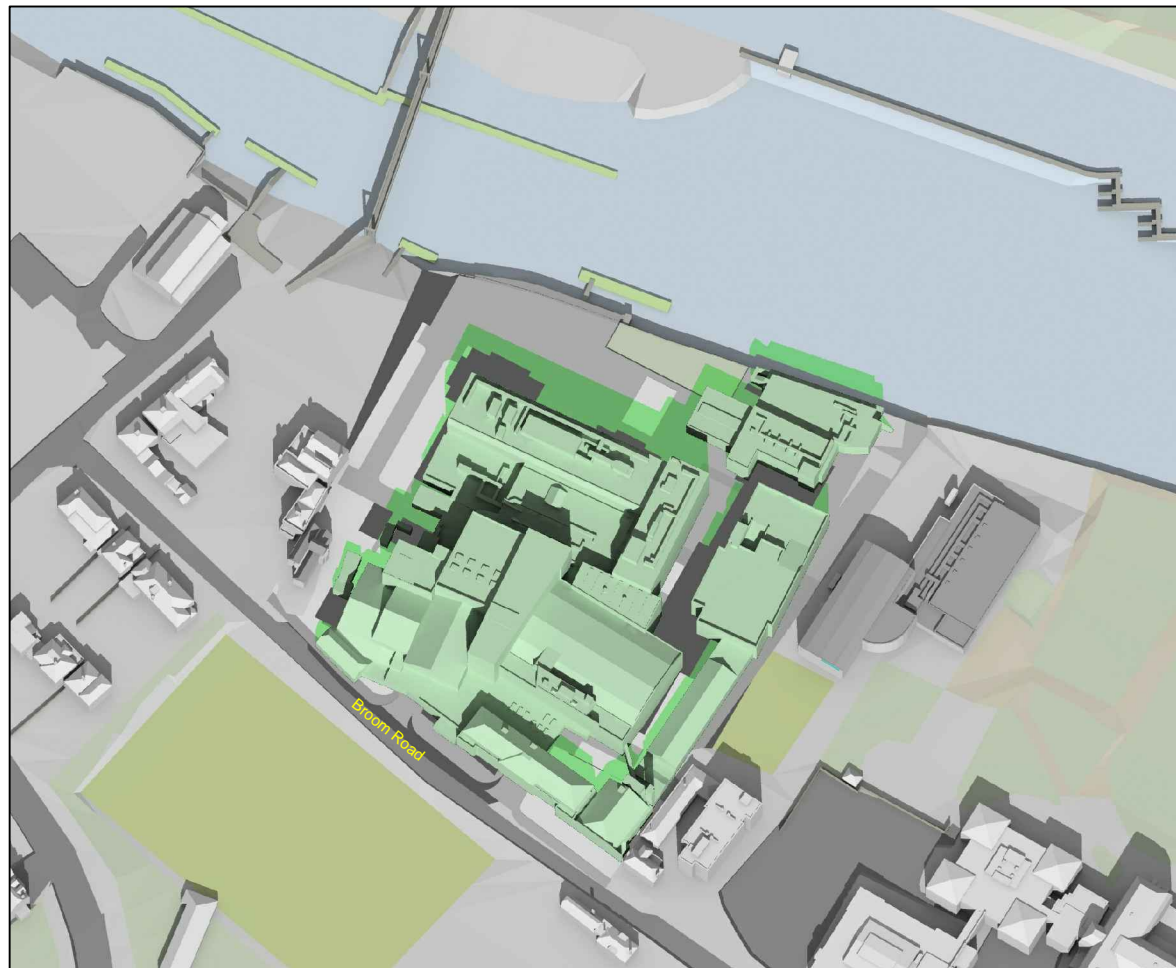

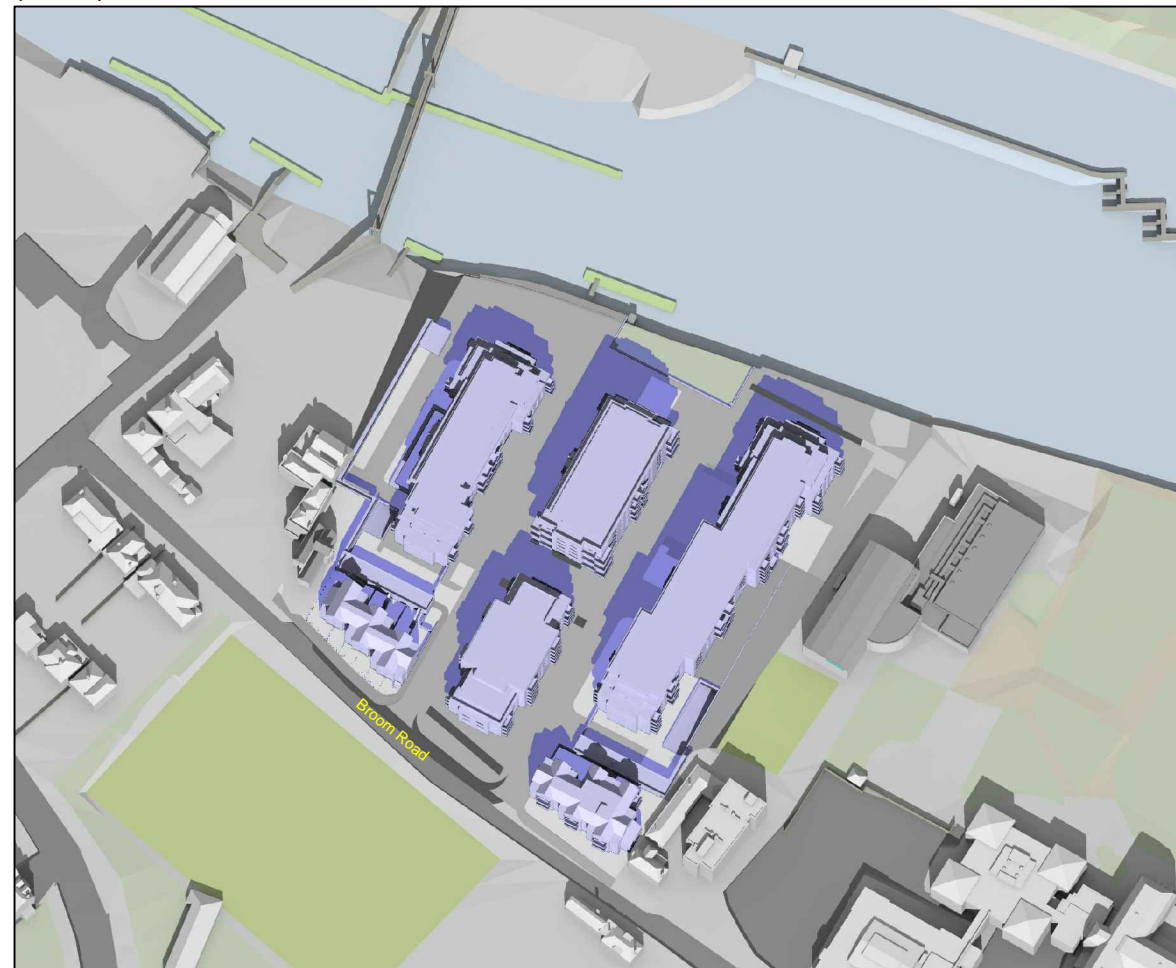


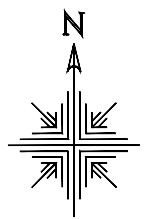
EXISTING - 12:00midday



PROPOSED - 12:00midday

SOURCES:
 TP BENNETT
 Plans, Elevations and Site Model:
 Teddington Riverside_Iteration_ (1) and (2);
 A15.skp
 Proposed scheme dated 12/12/13:
 A9991D0099-107.dwg

-  Grey shadows are those caused by buidings which are not on the site under development.
-  Green shadows are those caused specifically by the existing buildings on the site.
-  Blue shadows are those caused specifically by the proposed development.



Savills

BUILDING CONSULTANCY
 DESIGN SERVICES, BUILDING SURVEYING,
 PROJECT MANAGEMENT, COST CONSULTANCY


Savills
 25 Finsbury Circus,
 London EC2M 7EE

Tel +44 (0) 20 7409 8644
 Fax +44 (0) 20 7454 1333
 www.savills.com

Project
 TEDDINGTON RIVERSIDE
 LONDON TW11


Drawing
 TRANSIENT OVERSHADOWING
 STUDY

Date	JAN/14	Scale	NTS
Drawn By	DR	Checked By	
Drawing No.	SA189/MAR1/03	Rev.	-

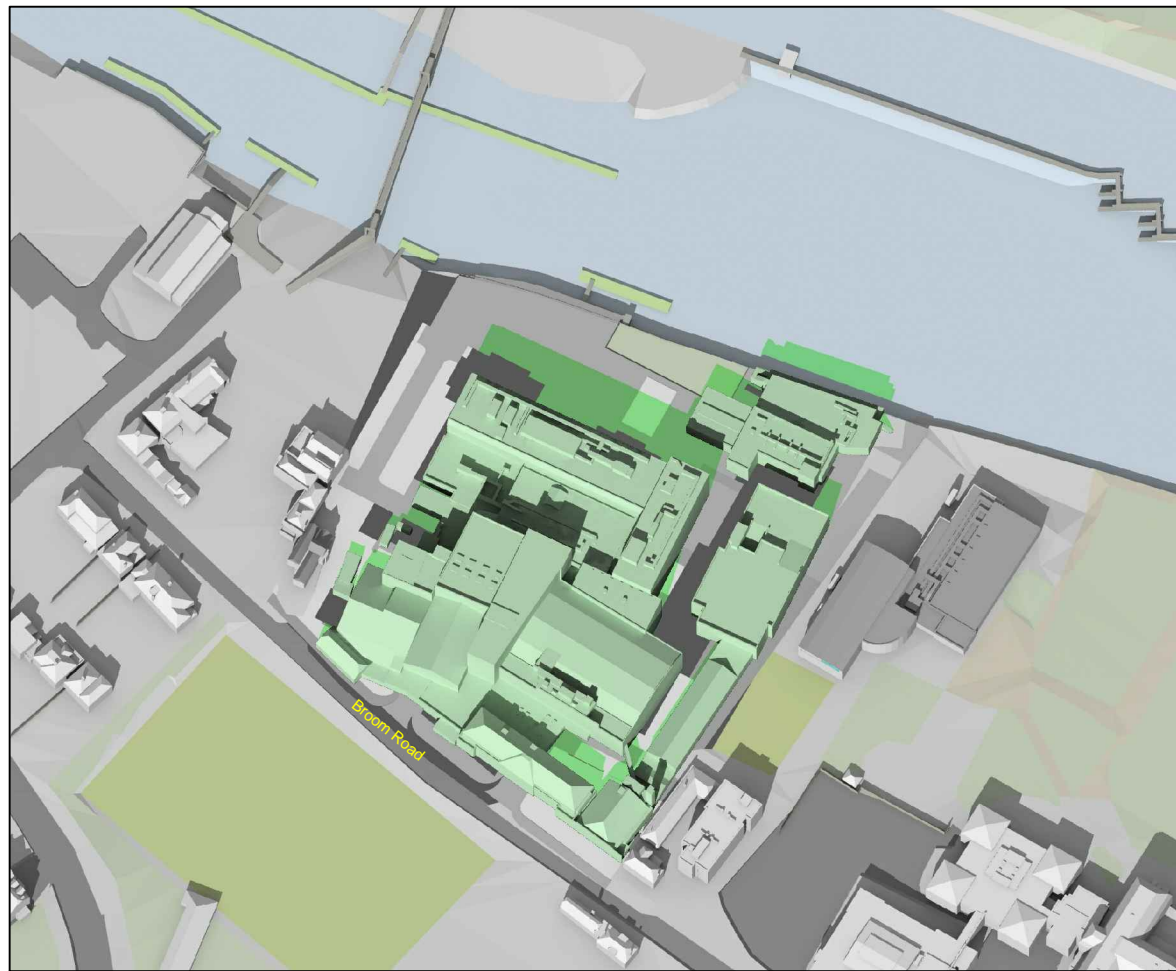


EXISTING - 1:00pm


Mar 21st (GMT)

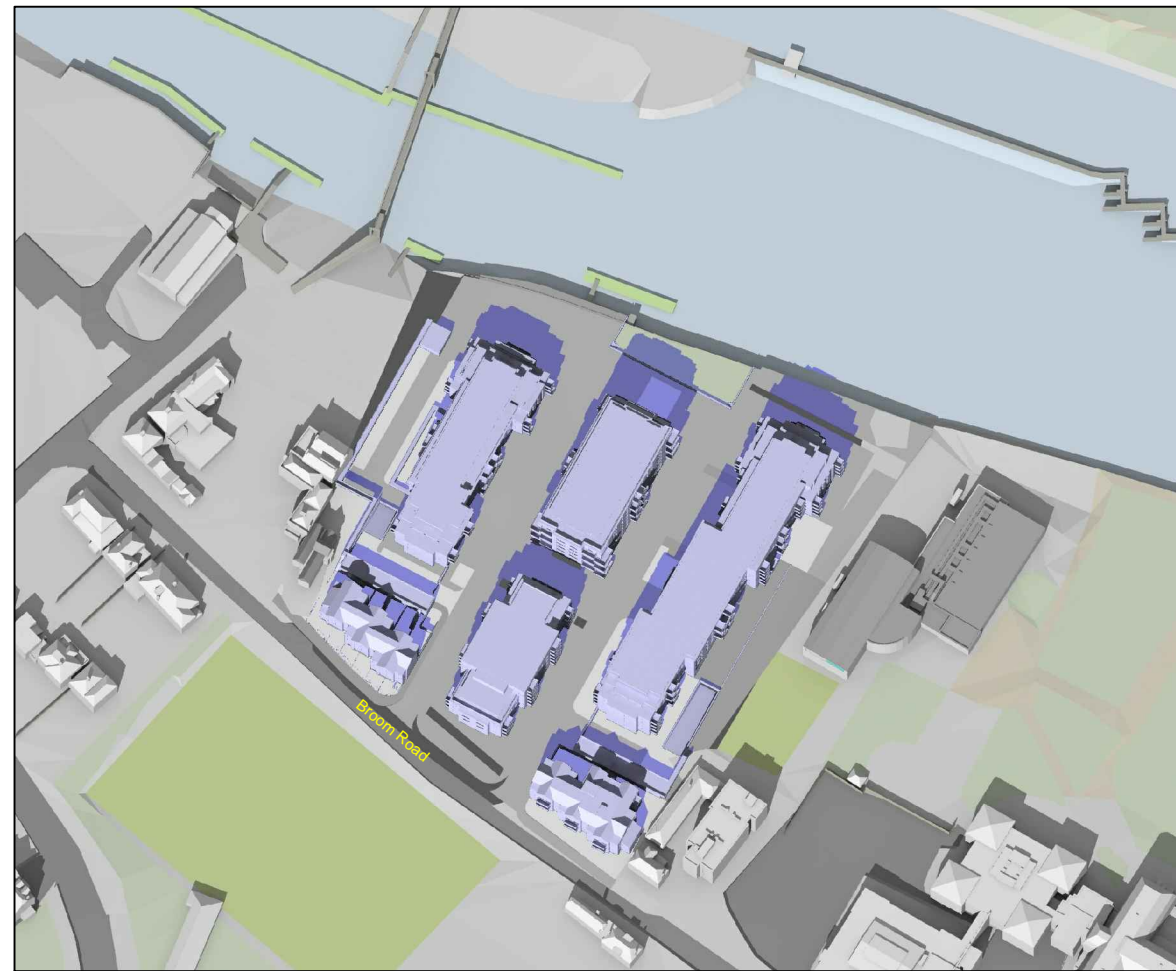

PROPOSED - 1:00pm

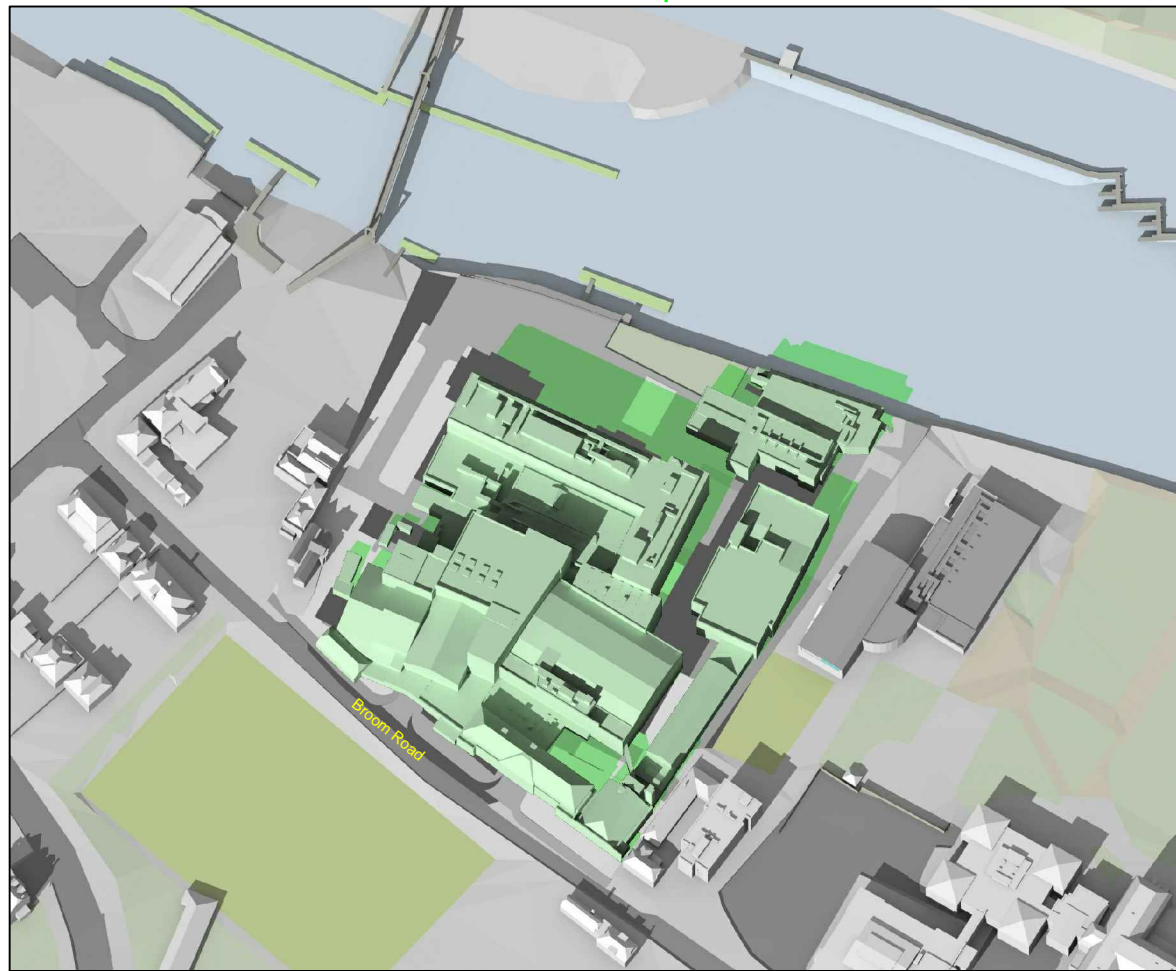


EXISTING - 2:00pm

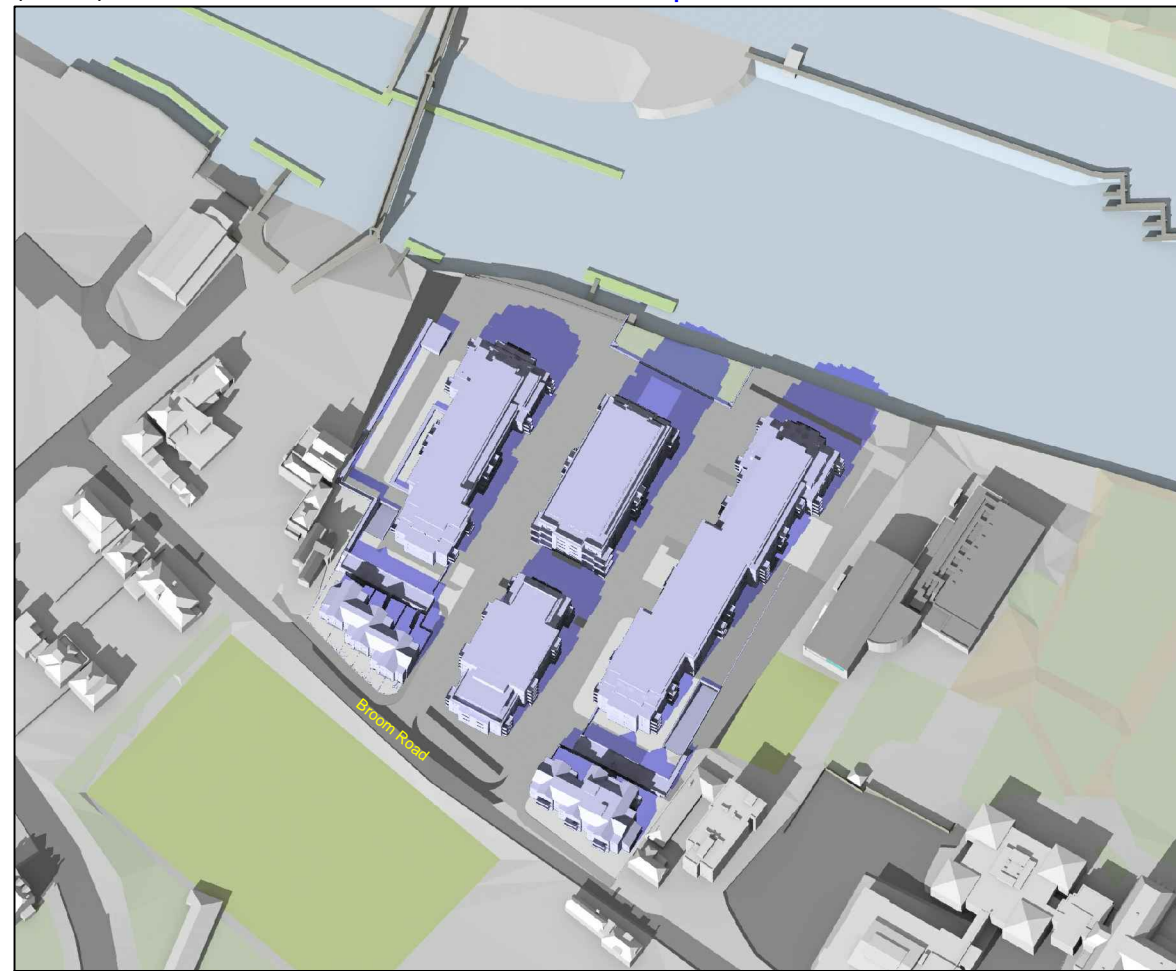

PROPOSED - 2:00pm

SOURCES:
 TP BENNETT
 Plans, Elevations and Site Model:
 Teddington Riverside_Iteration_(1) and (2);
 A15.skp
 Proposed scheme dated 12/12/13:
 A9991D0099-107.dwg

- Grey shadows are those caused by buildings which are not on the site under development.
- Green shadows are those caused specifically by the existing buildings on the site.
- Blue shadows are those caused specifically by the proposed development.

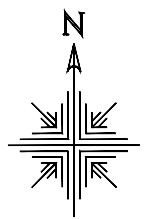

Savills

BUILDING CONSULTANCY
 DESIGN SERVICES, BUILDING SURVEYING,
 PROJECT MANAGEMENT, COST CONSULTANCY


Savills
 25 Finsbury Circus,
 London EC2M 7EE

Tel +44 (0) 20 7409 8644
 Fax +44 (0) 20 7454 1333
 www.savills.com

Project
 TEDDINGTON RIVERSIDE
 LONDON TW11


Drawing
 TRANSIENT OVERSHADOWING
 STUDY

Date	JAN/14	Scale	NTS
Drawn By	DR	Checked By	
Drawing No.	SA189/MAR1/04	Rev.	-

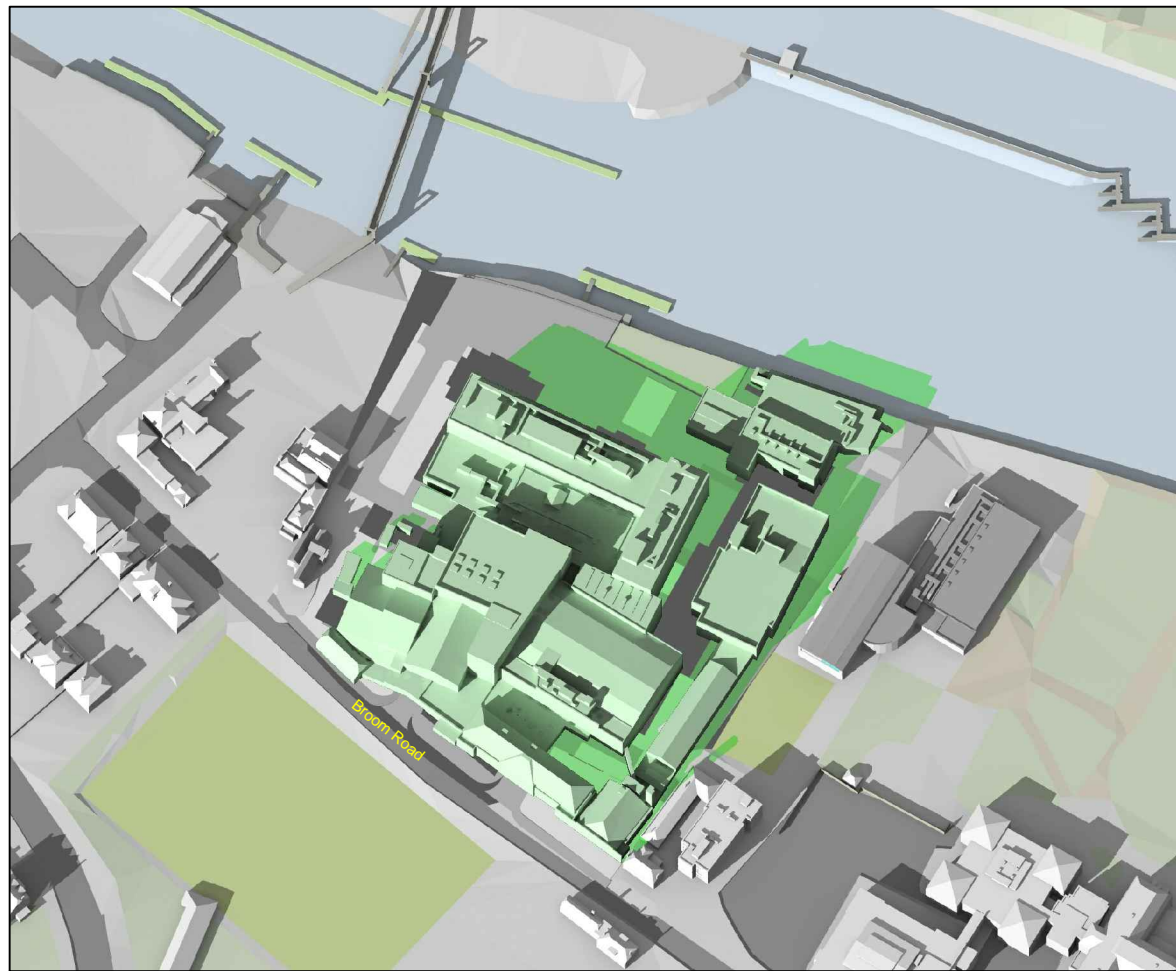


EXISTING - 3:00pm


Mar 21st (GMT)

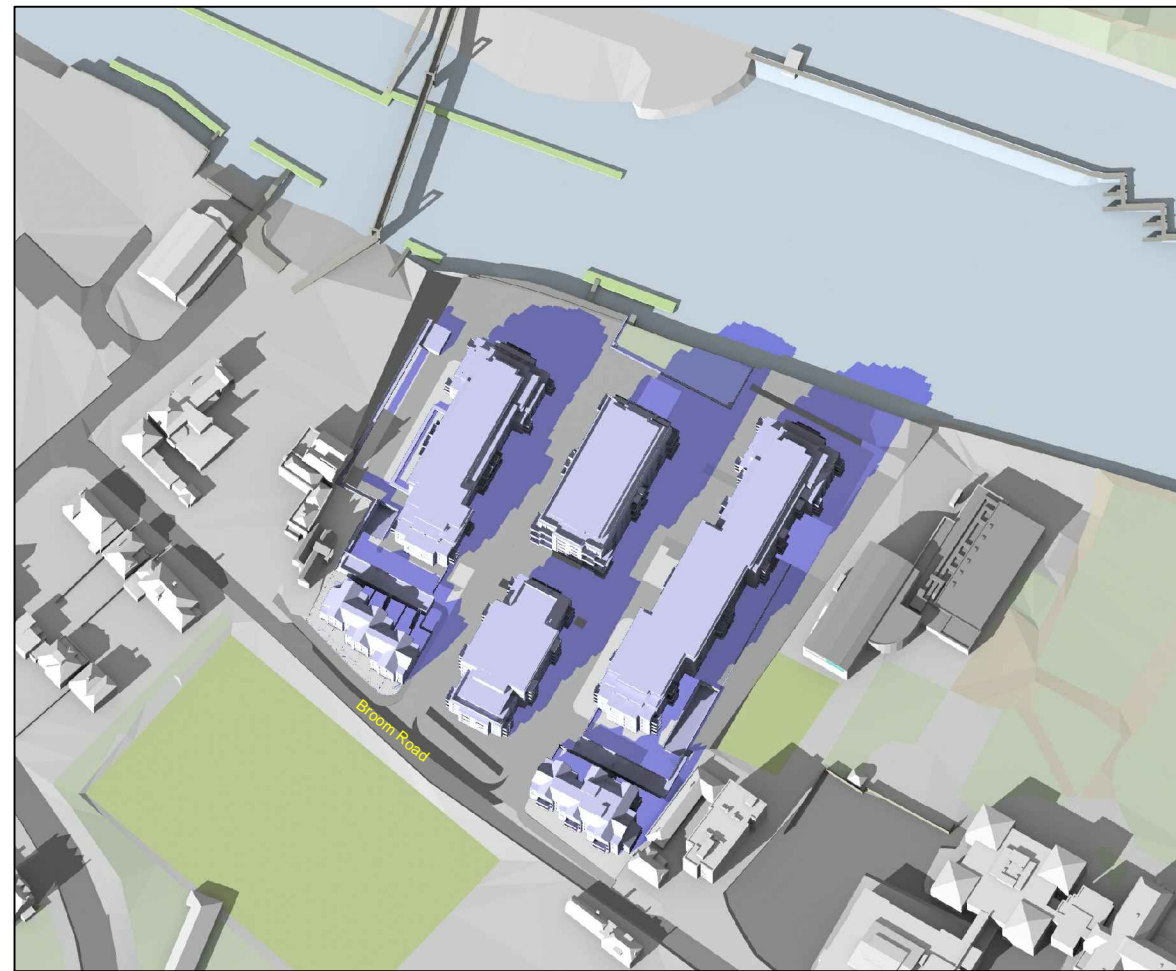

PROPOSED - 3:00pm

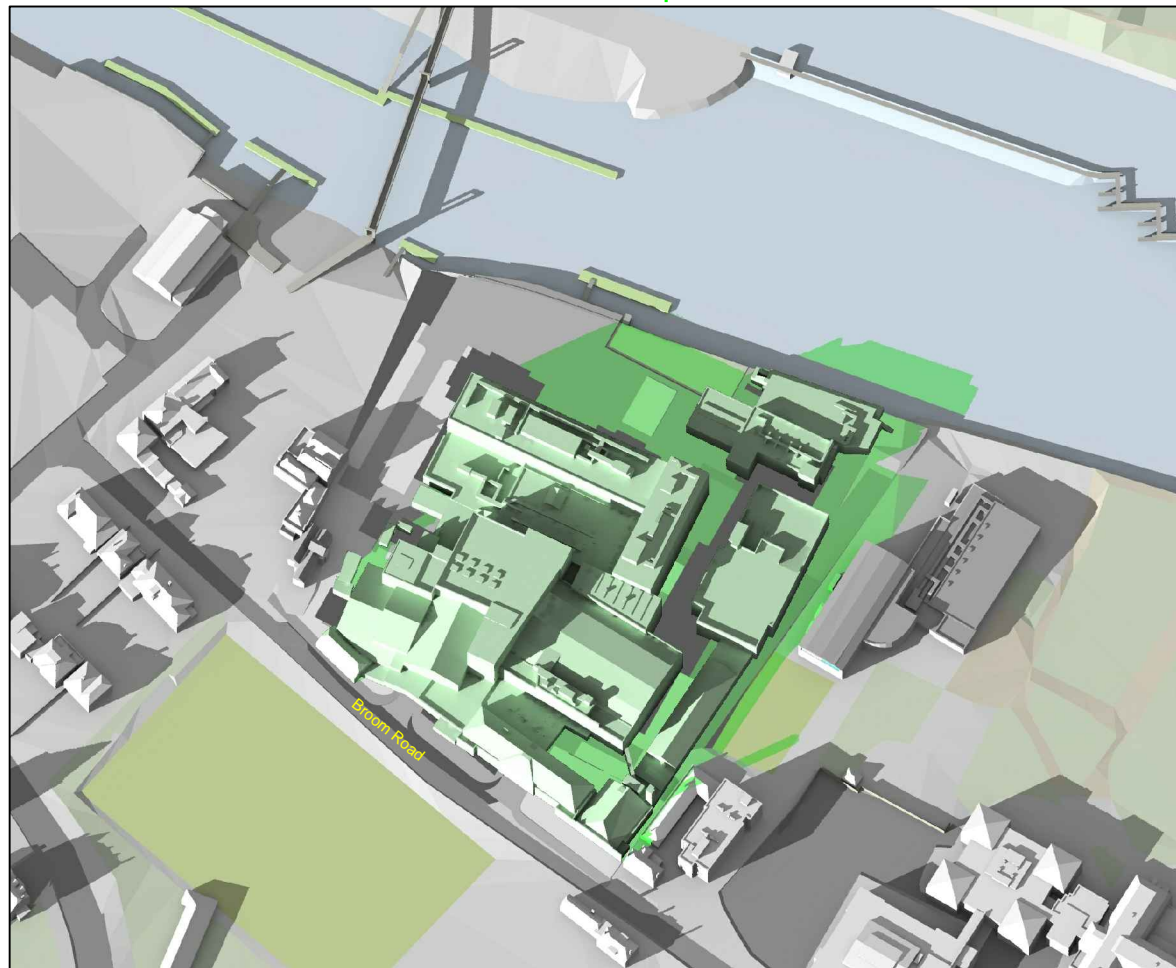


EXISTING - 4:00pm

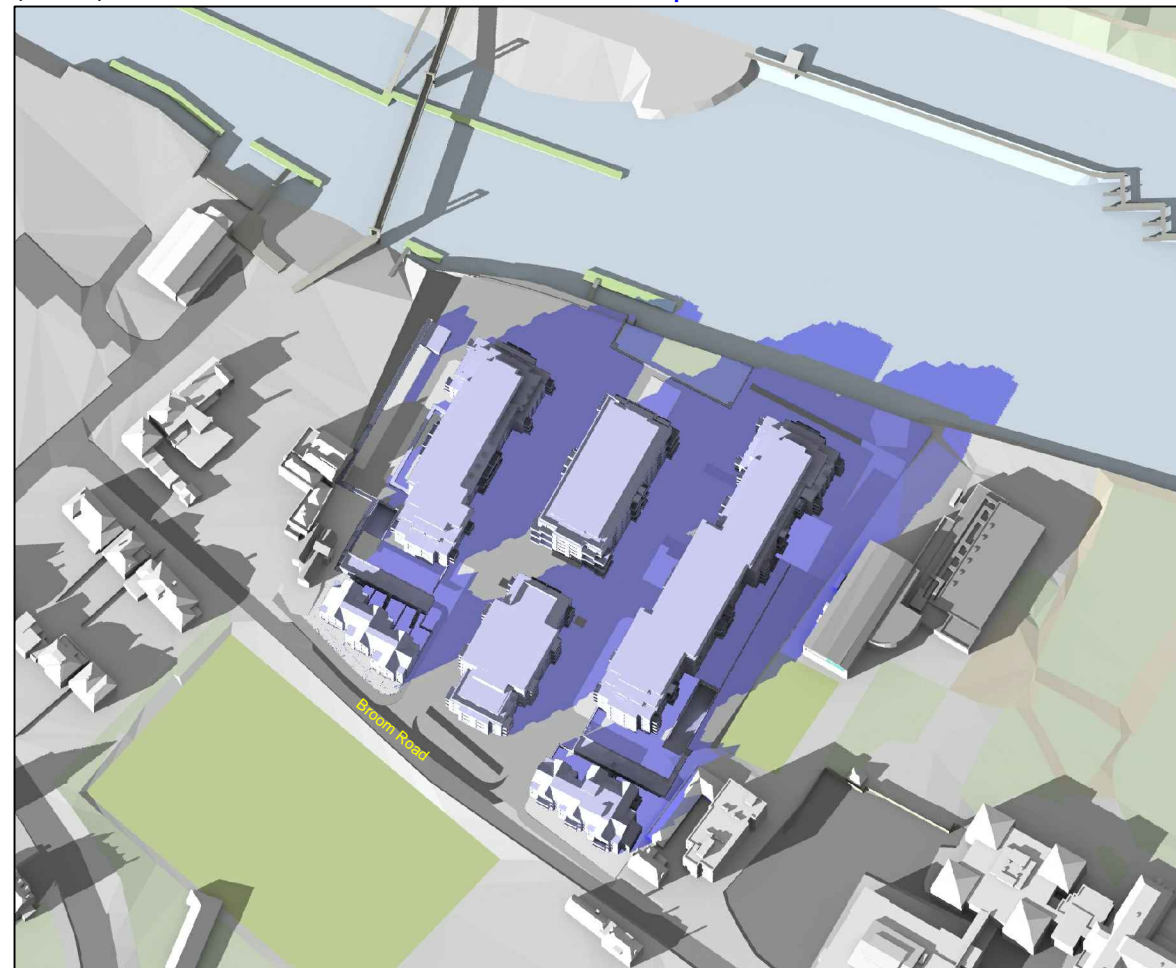

PROPOSED - 4:00pm

SOURCES:
 TP BENNETT
 Plans, Elevations and Site Model:
 Teddington Riverside_Iteration_ (1) and (2);
 A15.skp
 Proposed scheme dated 12/12/13:
 A9991D0099-107.dwg

- Grey shadows are those caused by buildings which are not on the site under development.
- Green shadows are those caused specifically by the existing buildings on the site.
- Blue shadows are those caused specifically by the proposed development.

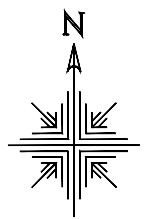

Savills

BUILDING CONSULTANCY
 DESIGN SERVICES, BUILDING SURVEYING,
 PROJECT MANAGEMENT, COST CONSULTANCY


Savills
 25 Finsbury Circus,
 London EC2M 7EE

Tel +44 (0) 20 7409 8644
 Fax +44 (0) 20 7454 1333
 www.savills.com

Project
 TEDDINGTON RIVERSIDE
 LONDON TW11


Drawing
 TRANSIENT OVERSHADOWING
 STUDY

Date	JAN/14	Scale	NTS
Drawn By	DR	Checked By	
Drawing No.	SA189/MAR1/05	Rev.	-

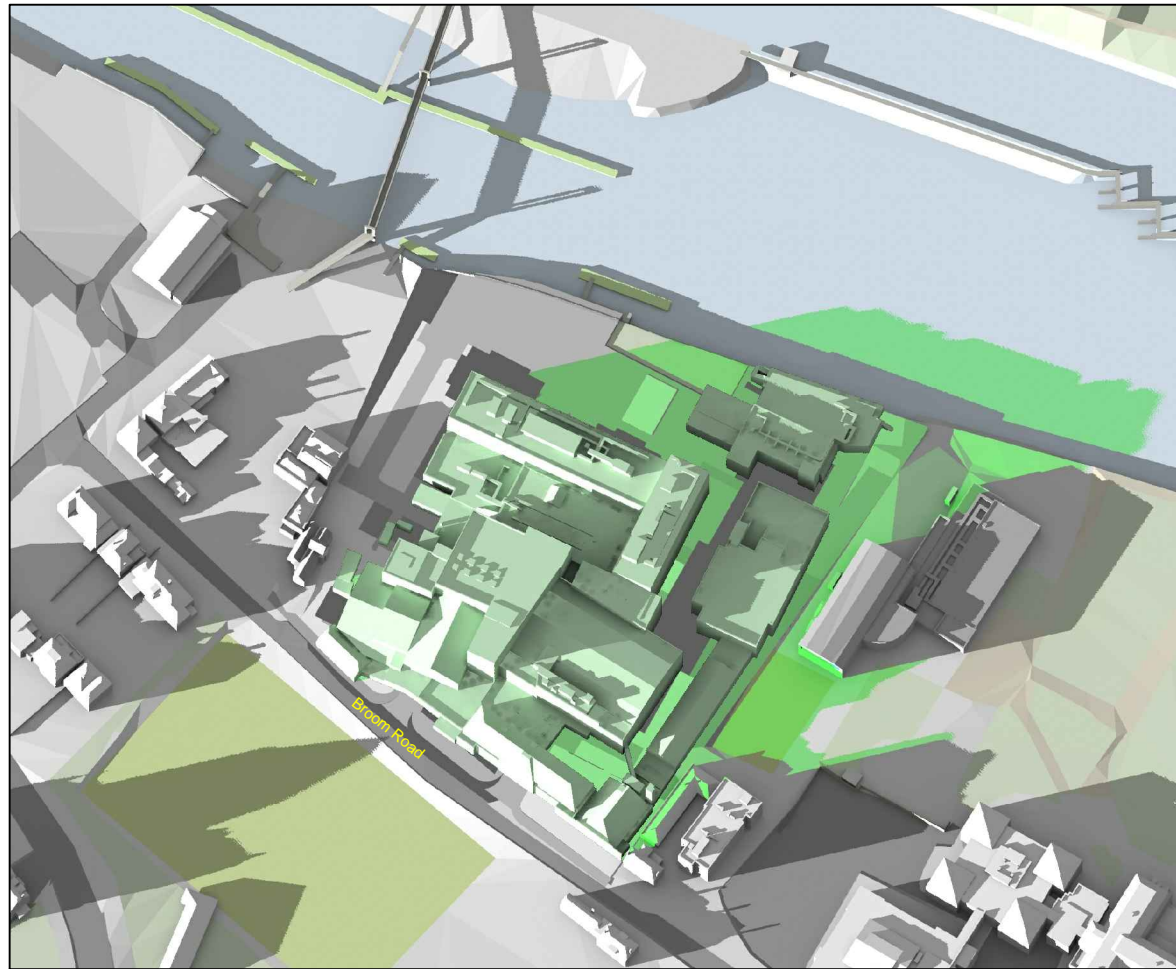

EXISTING - 5:00pm


Mar 21st (GMT)

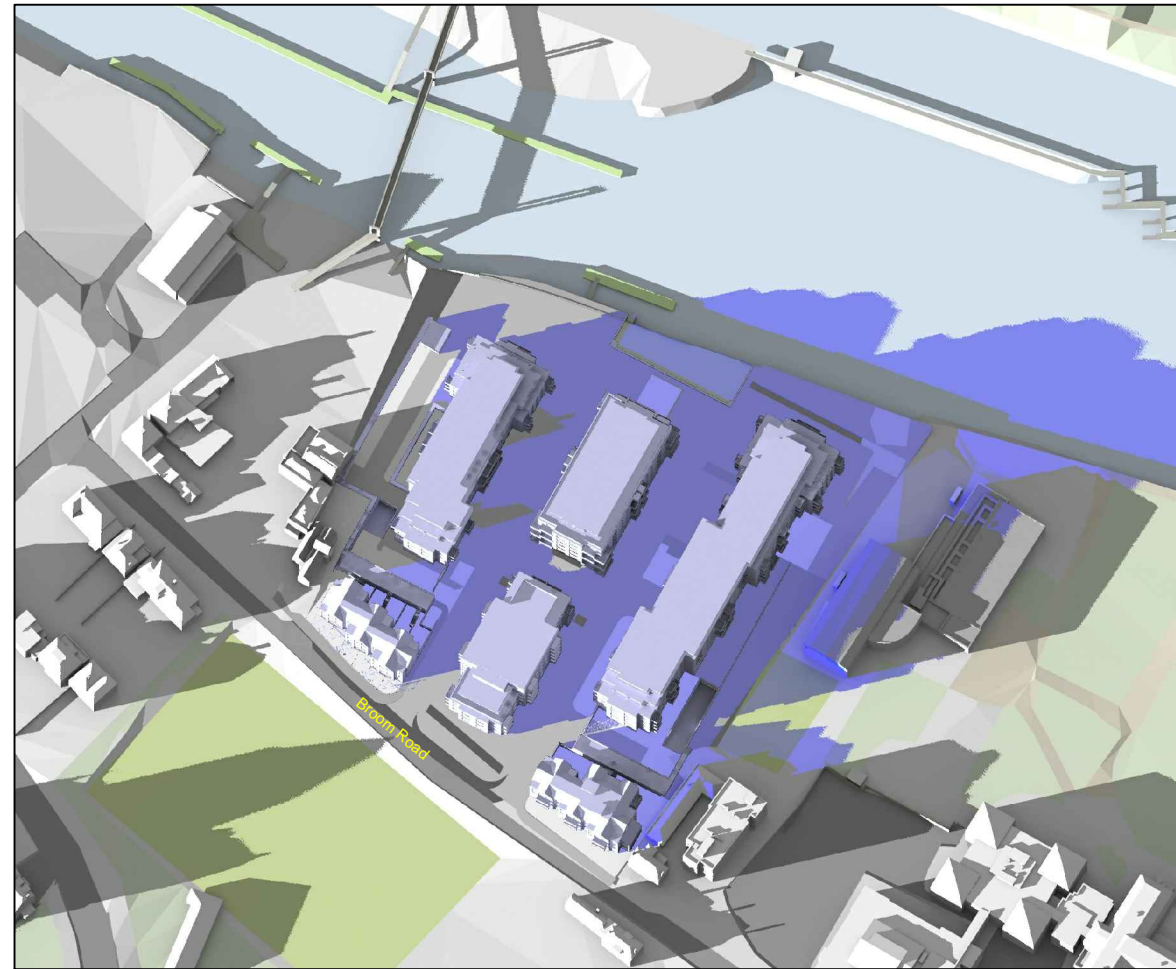

PROPOSED - 5:00pm

SOURCES:
 TP BENNETT
 Plans, Elevations and Site Model:
 Teddington Riverside Iteration _, (1) and (2);
 A15.skp
 Proposed scheme dated 12/12/13:
 A9991D0099-107.dwg

- Grey shadows are those caused by buildings which are not on the site under development.
- Green shadows are those caused specifically by the existing buildings on the site.
- Blue shadows are those caused specifically by the proposed development.

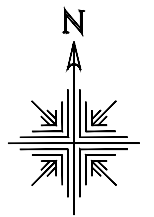

Savills

BUILDING CONSULTANCY
 DESIGN SERVICES, BUILDING SURVEYING,
 PROJECT MANAGEMENT, COST CONSULTANCY


Savills
 25 Finsbury Circus,
 London EC2M 7EE

Tel +44 (0) 20 7409 8644
 Fax +44 (0) 20 7454 1333
 www.savills.com


Project
 TEDDINGTON RIVERSIDE
 LONDON TW11

Drawing
 TRANSIENT OVERSHADOWING
 STUDY

Date	JAN/14	Scale	NTS
Drawn By	DR	Checked By	
Drawing No.	SA189/MAR1/06	Rev.	-

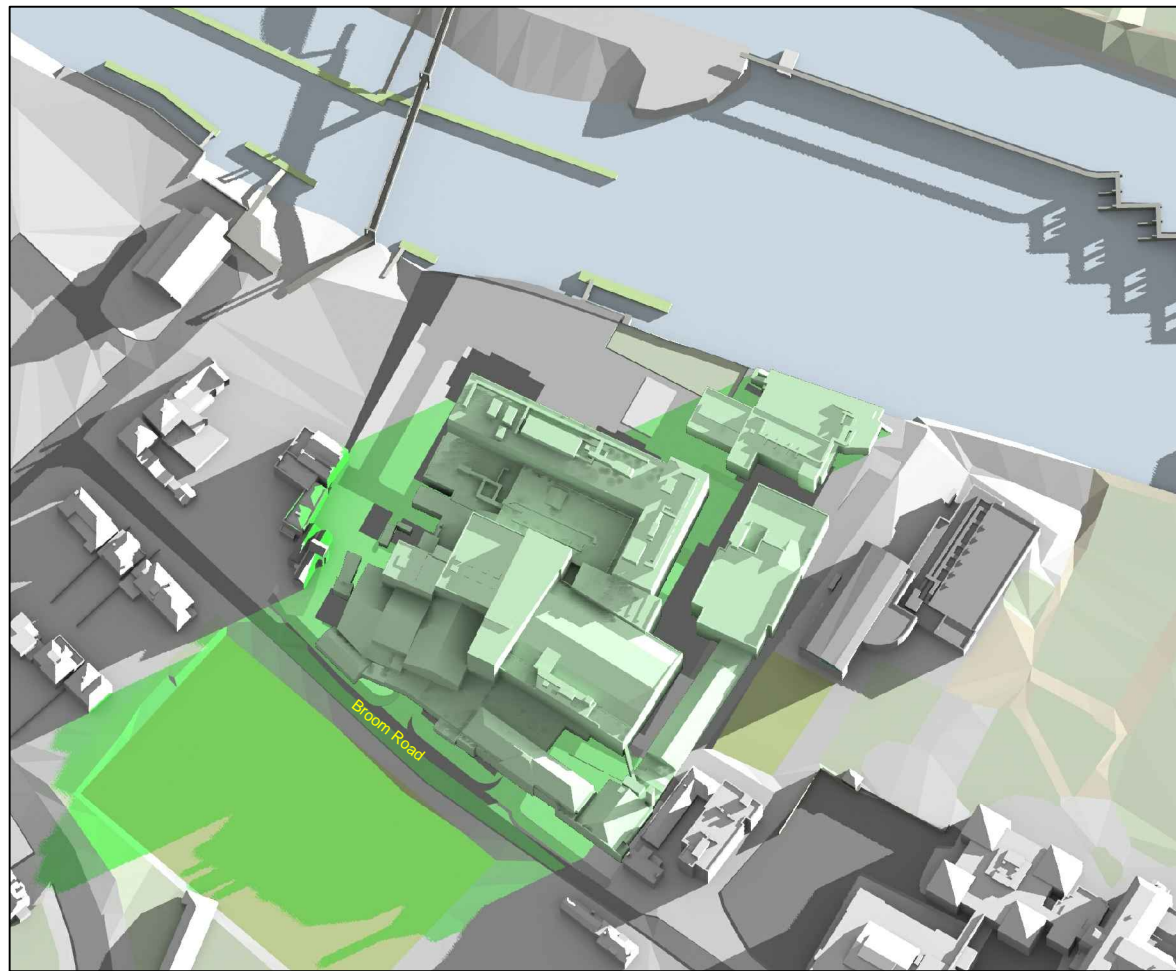


EXISTING - 6:00am

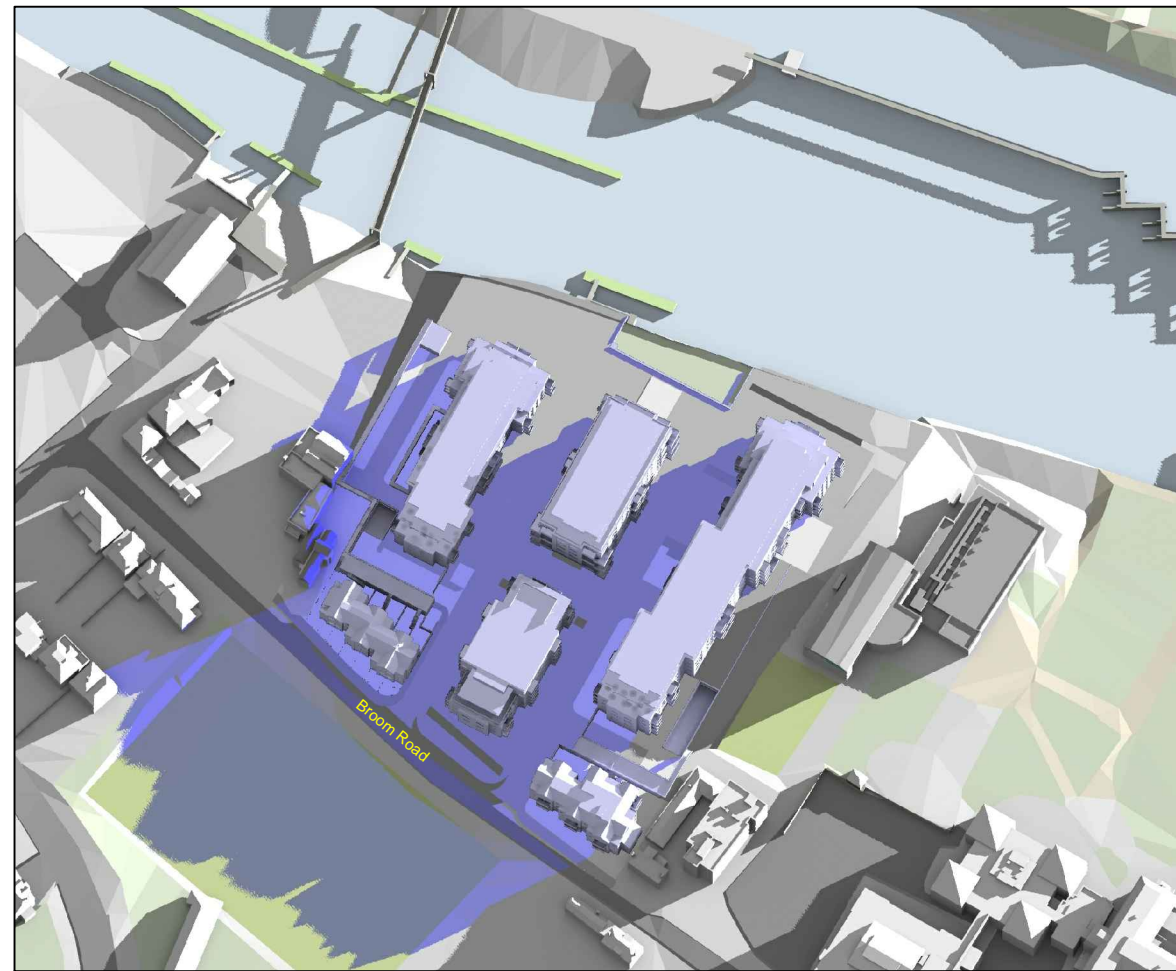


PROPOSED - 6:00am

June 21st (BST)

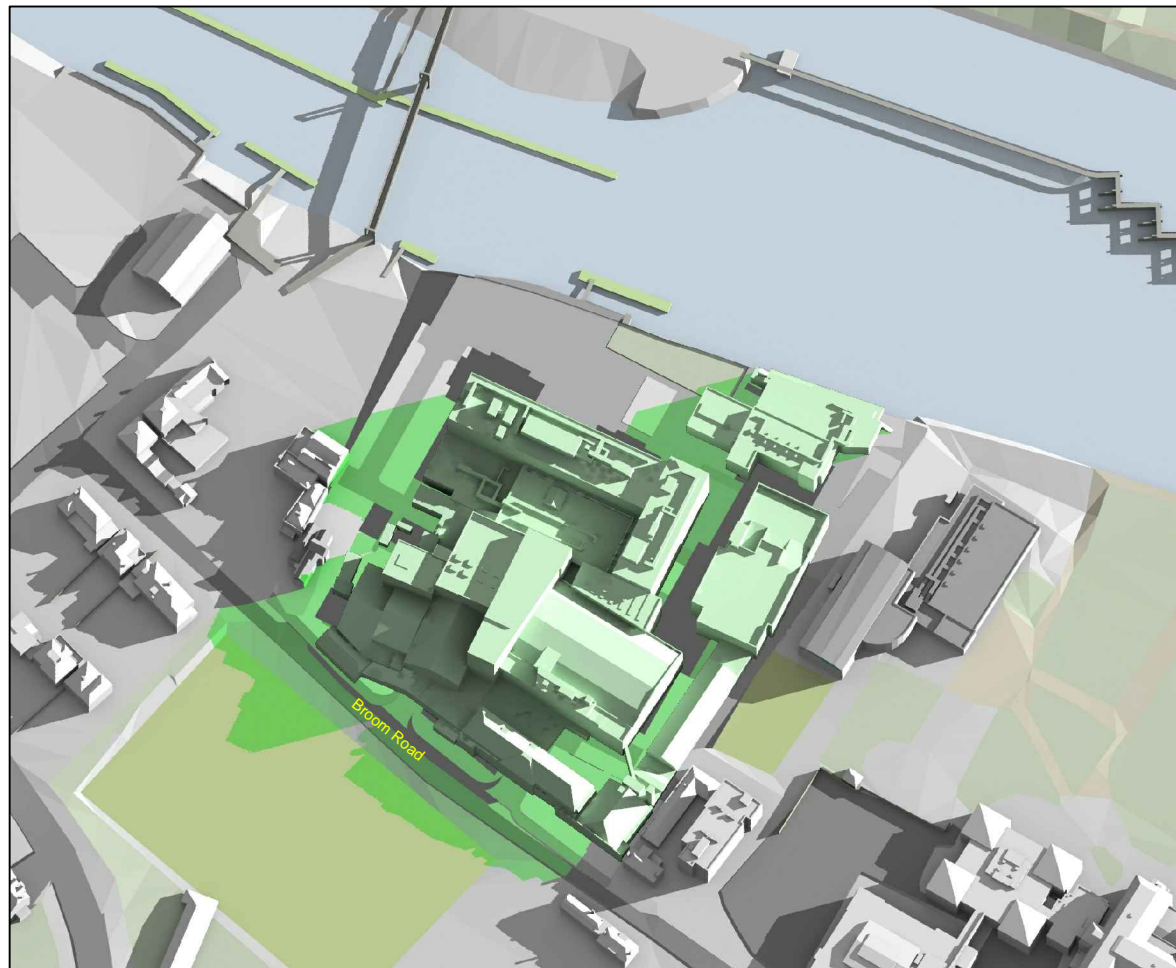


EXISTING - 7:00am

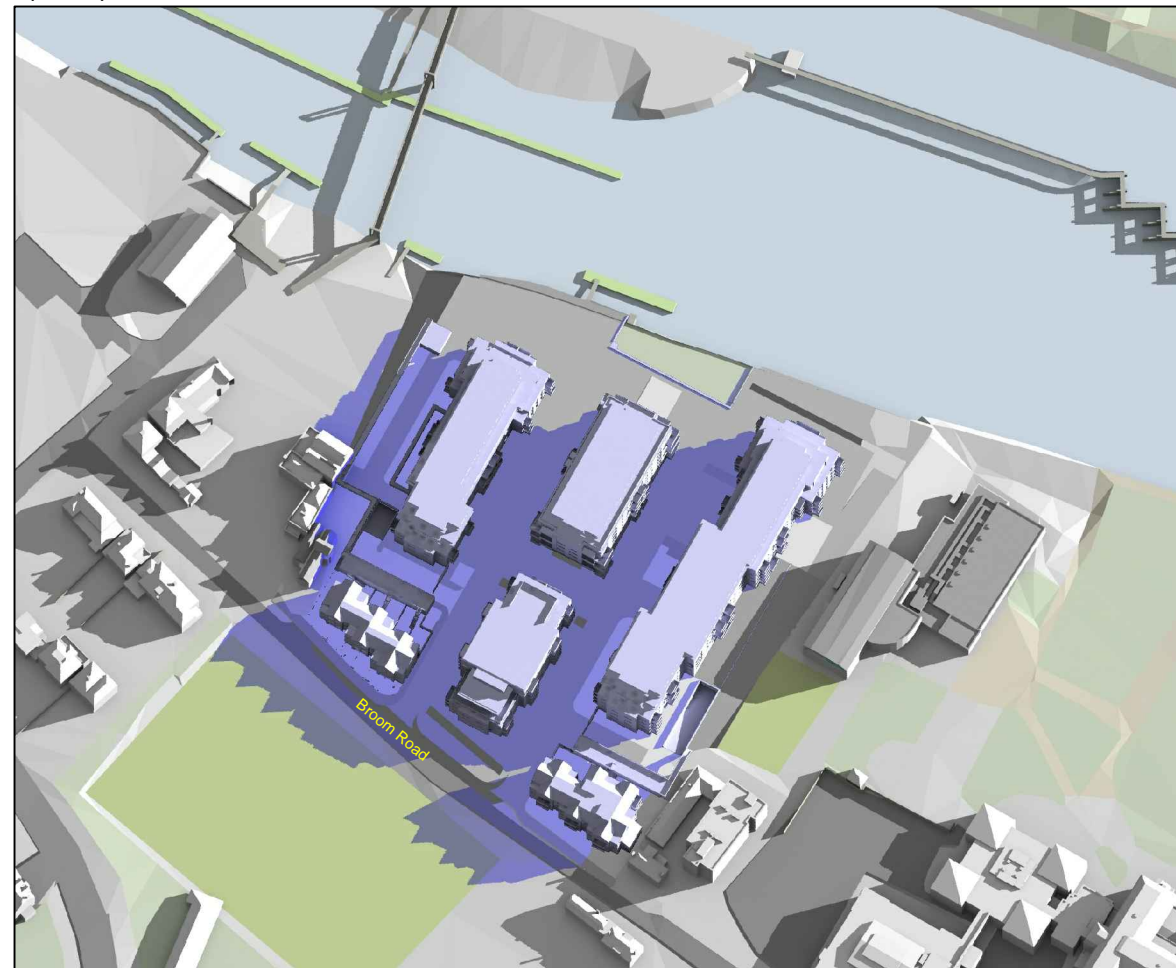

PROPOSED - 7:00am

SOURCES:
 TP BENNETT
 Plans, Elevations and Site Model:
 Teddington Riverside Iteration _, (1) and (2);
 A15.skp
 Proposed scheme dated 12/12/13:
 A9991D0099-107.dwg

- Grey shadows are those caused by buildings which are not on the site under development.
- Green shadows are those caused specifically by the existing buildings on the site.
- Blue shadows are those caused specifically by the proposed development.

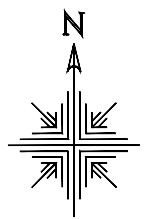

Savills

BUILDING CONSULTANCY
 DESIGN SERVICES, BUILDING SURVEYING,
 PROJECT MANAGEMENT, COST CONSULTANCY

Savills
 25 Finsbury Circus,
 London EC2M 7EE

Tel +44 (0) 20 7409 8644
 Fax +44 (0) 20 7454 1333
 www.savills.com

Project
 TEDDINGTON RIVERSIDE
 LONDON TW11

Drawing
 TRANSIENT OVERSHADOWING
 STUDY

Date	JAN/14	Scale	NTS
Drawn By	DR	Checked By	
Drawing No.	SA189/JUN 1/01	Rev.	-