

Blue shadows are those caused specifically by the proposed development.





Savills

BUILDING CONSULTANCY DESIGN SERVICES, BUILDING SURVEYING, PROJECT MANAGEMENT, COST CONSULTANCY


Project TEDDINGTON RIVERSIDE LONDON TW11

Date JAN	/14	Scale NTS	
Drawn By	DR	Checked By	
Drawing No.	SA189/JUN	1/02	Rev.
			-

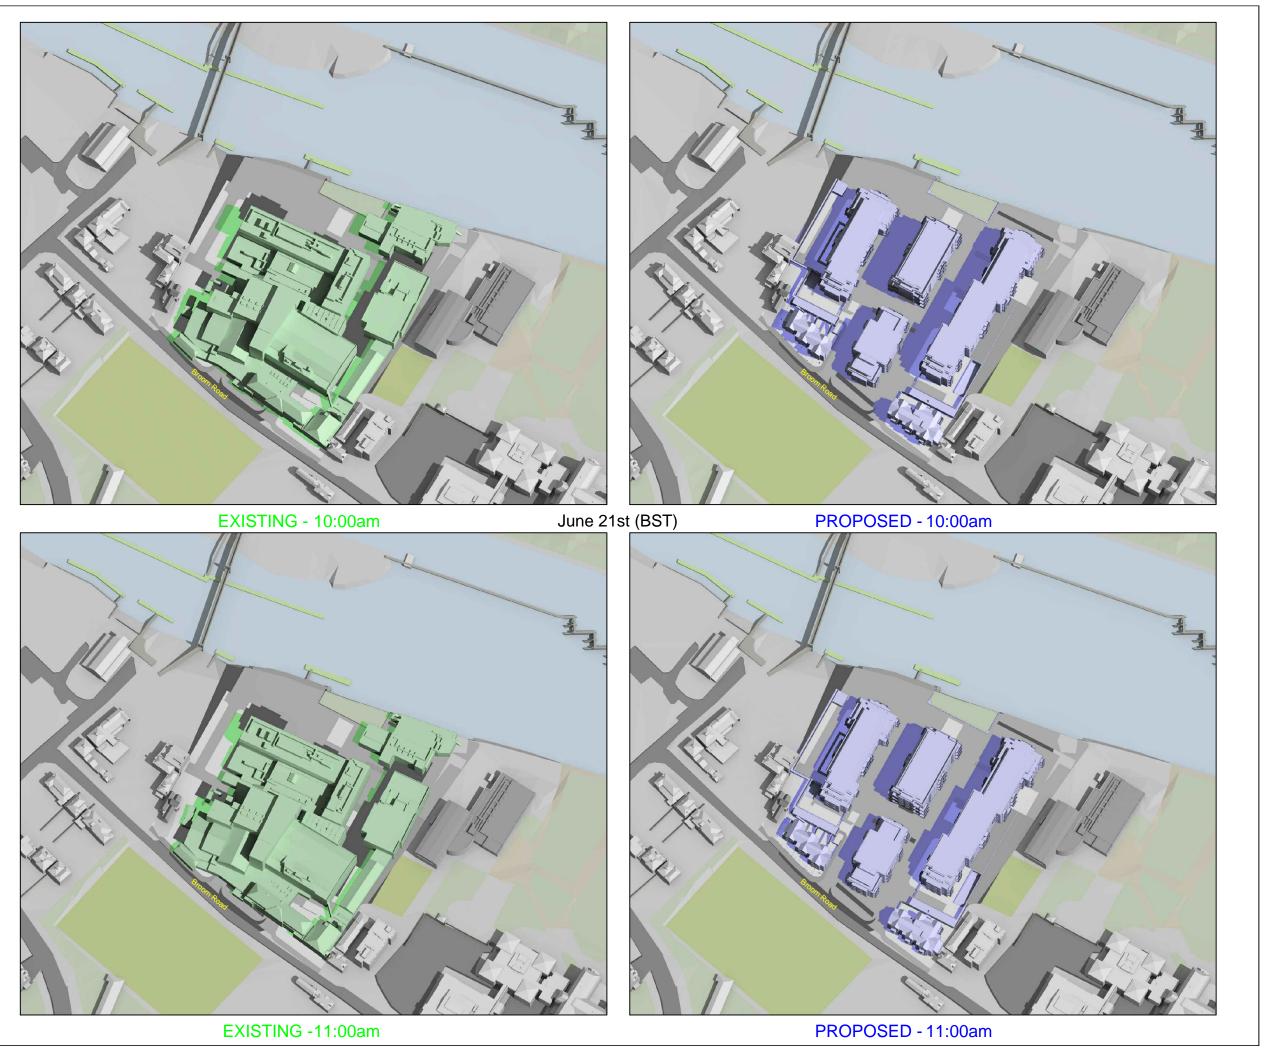

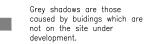



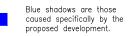




Savills

BUILDING CONSULTANCY DESIGN SERVICES, BUILDING SURVEYING, PROJECT MANAGEMENT, COST CONSULTANCY

Project TEDDINGTON RIVERSIDE LONDON TW11

Date JAN	/14	Scale NTS	
Drawn By	DR	Checked By	
Drawing No.	SA189/JUN	1/03	Rev.
			-

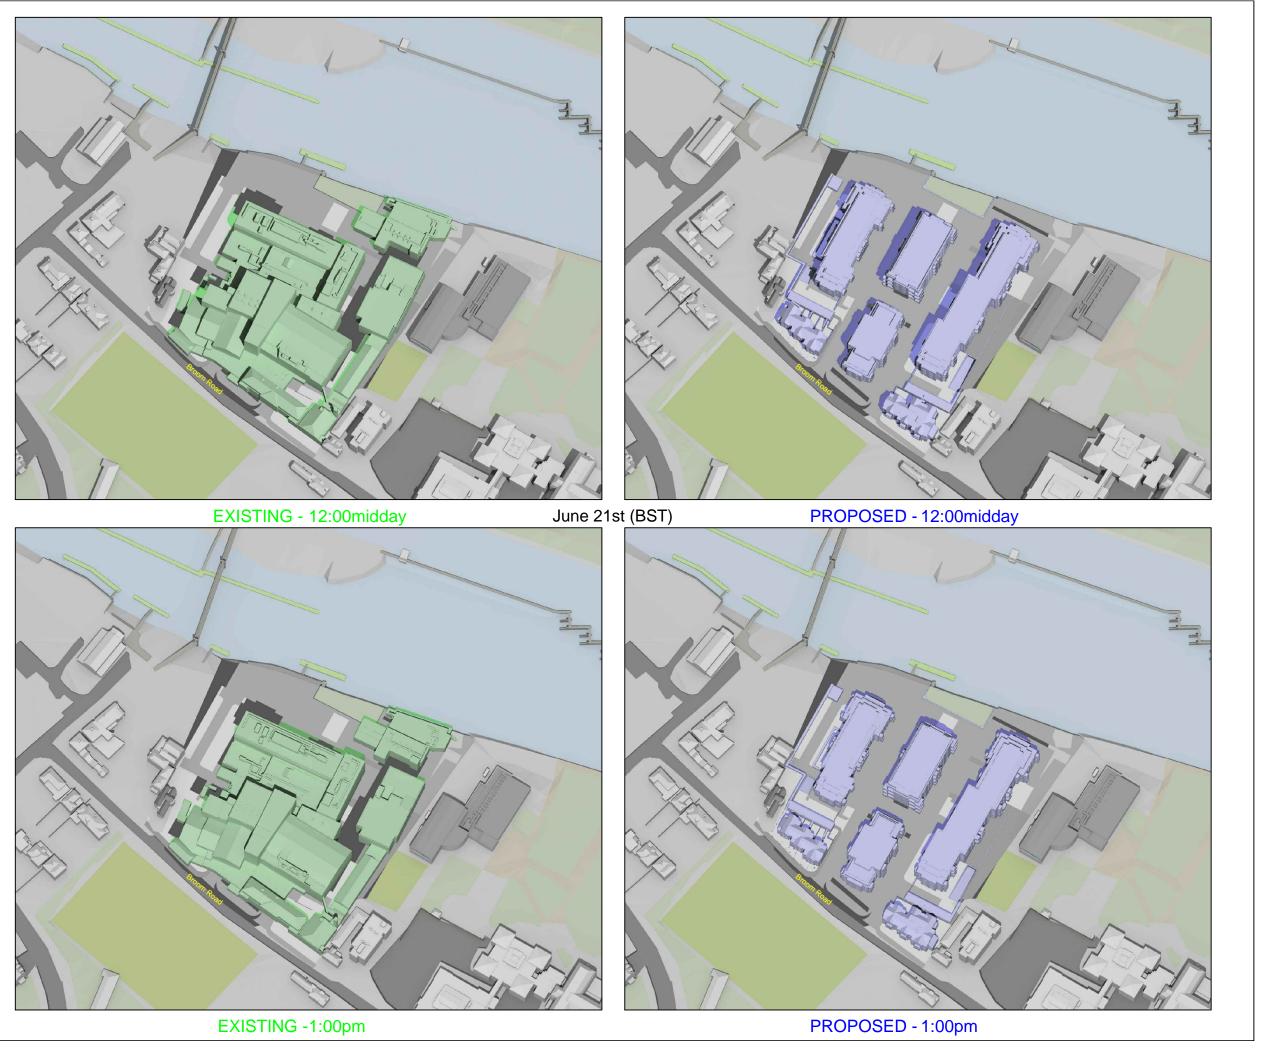

Grey shadows are those caused by buildings which are not on the site under

Green shadows are those caused specifically by the existing buildings on the site.

Blue shadows are those caused specifically by the proposed development.





Savills


BUILDING CONSULTANCY
DESIGN SERVICES, BUILDING SURVEYING,
PROJECT MANAGEMENT, COST CONSULTANCY

Project TEDDINGTON RIVERSIDE LONDON TW11

Date JAN	/14	Scale NTS	
Drawn By	DR	Checked By	
Drawing No.	SA189/JUN	1/04	Rev.
			-

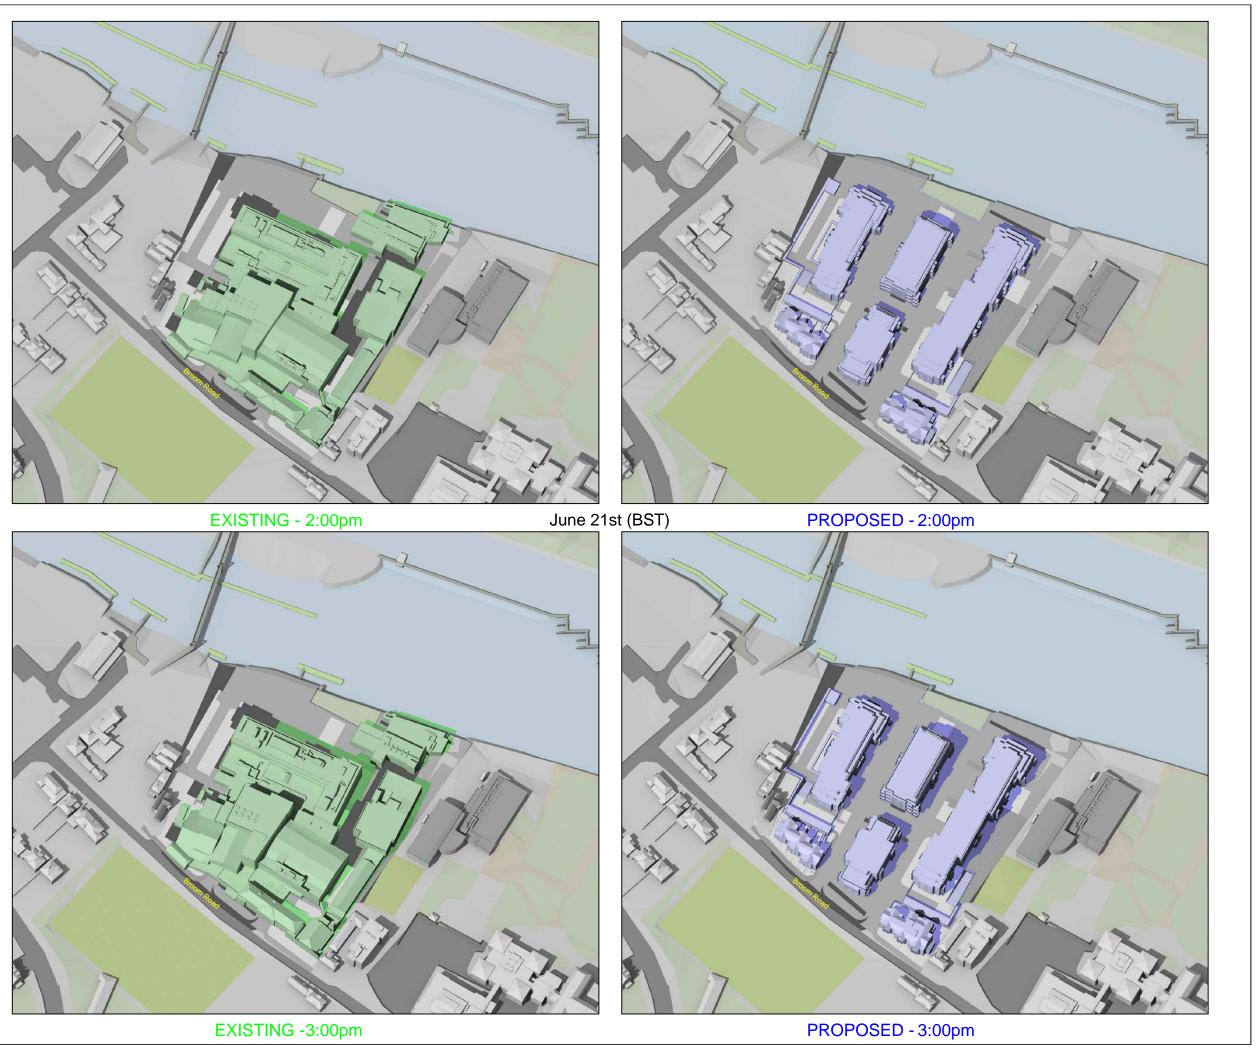

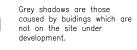

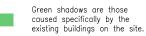

Blue shadows are those caused specifically by the proposed development.





Savills

BUILDING CONSULTANCY
DESIGN SERVICES, BUILDING SURVEYING,
PROJECT MANAGEMENT, COST CONSULTANCY

Project TEDDINGTON RIVERSIDE LONDON TW11

Date JAN	/14	Scale NTS	
Drawn By	DR	Checked By	
Drawing No.	SA189/JUN	1/05	Rev
			_ _

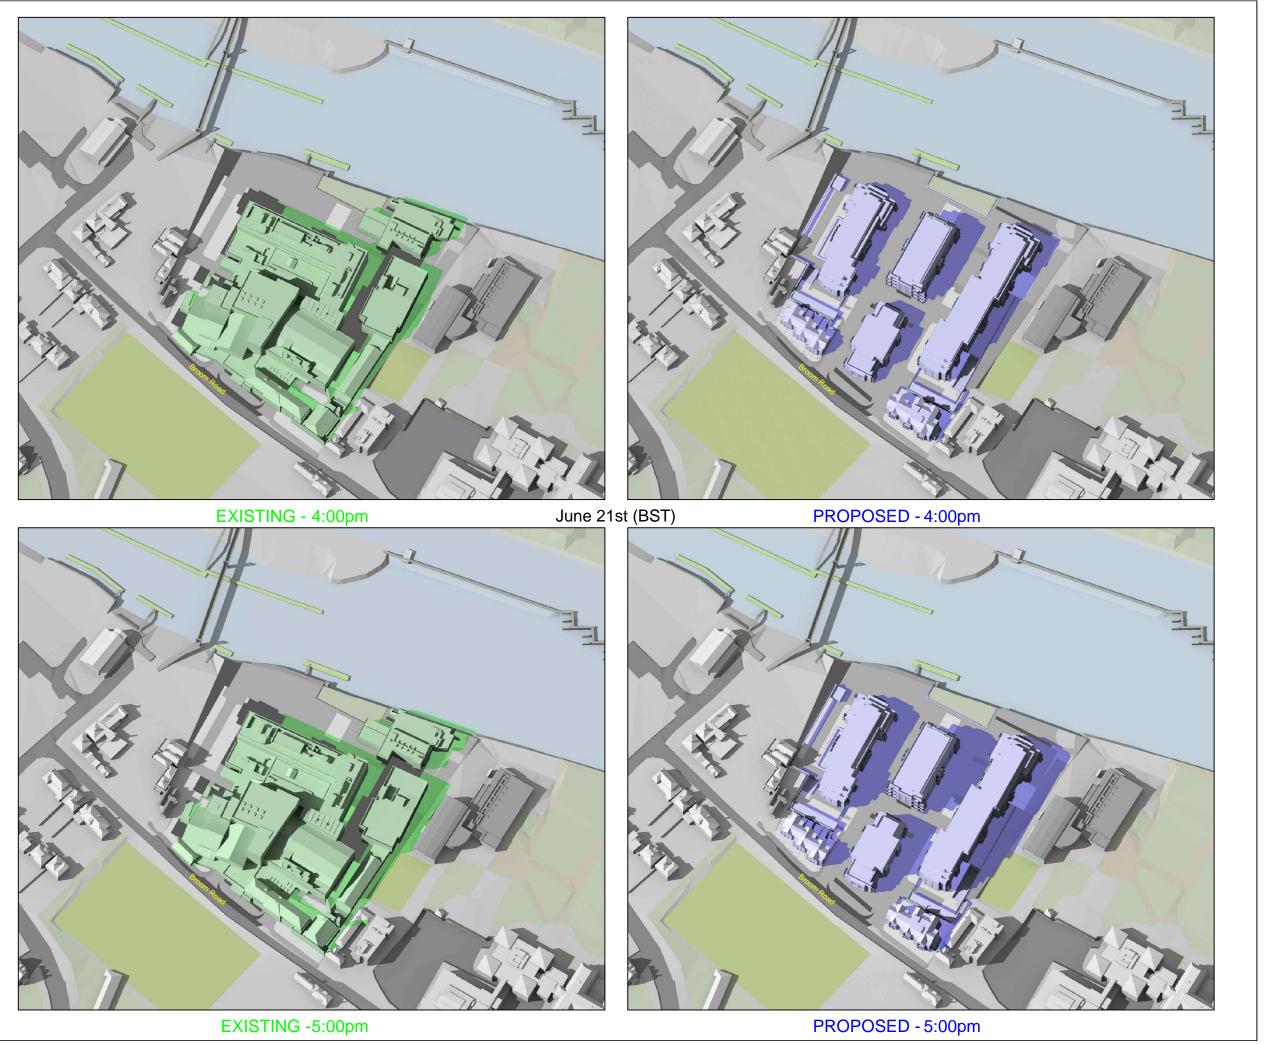

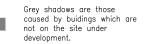



Blue shadows are those caused specifically by the proposed development.





Savills


BUILDING CONSULTANCY
DESIGN SERVICES, BUILDING SURVEYING,
PROJECT MANAGEMENT, COST CONSULTANCY

Project TEDDINGTON RIVERSIDE LONDON TW11

Date JAN	I/14	Scale NTS	
Drawn By	DR	Checked By	
Drawing No.	SA189/JUN	1/06	Rev

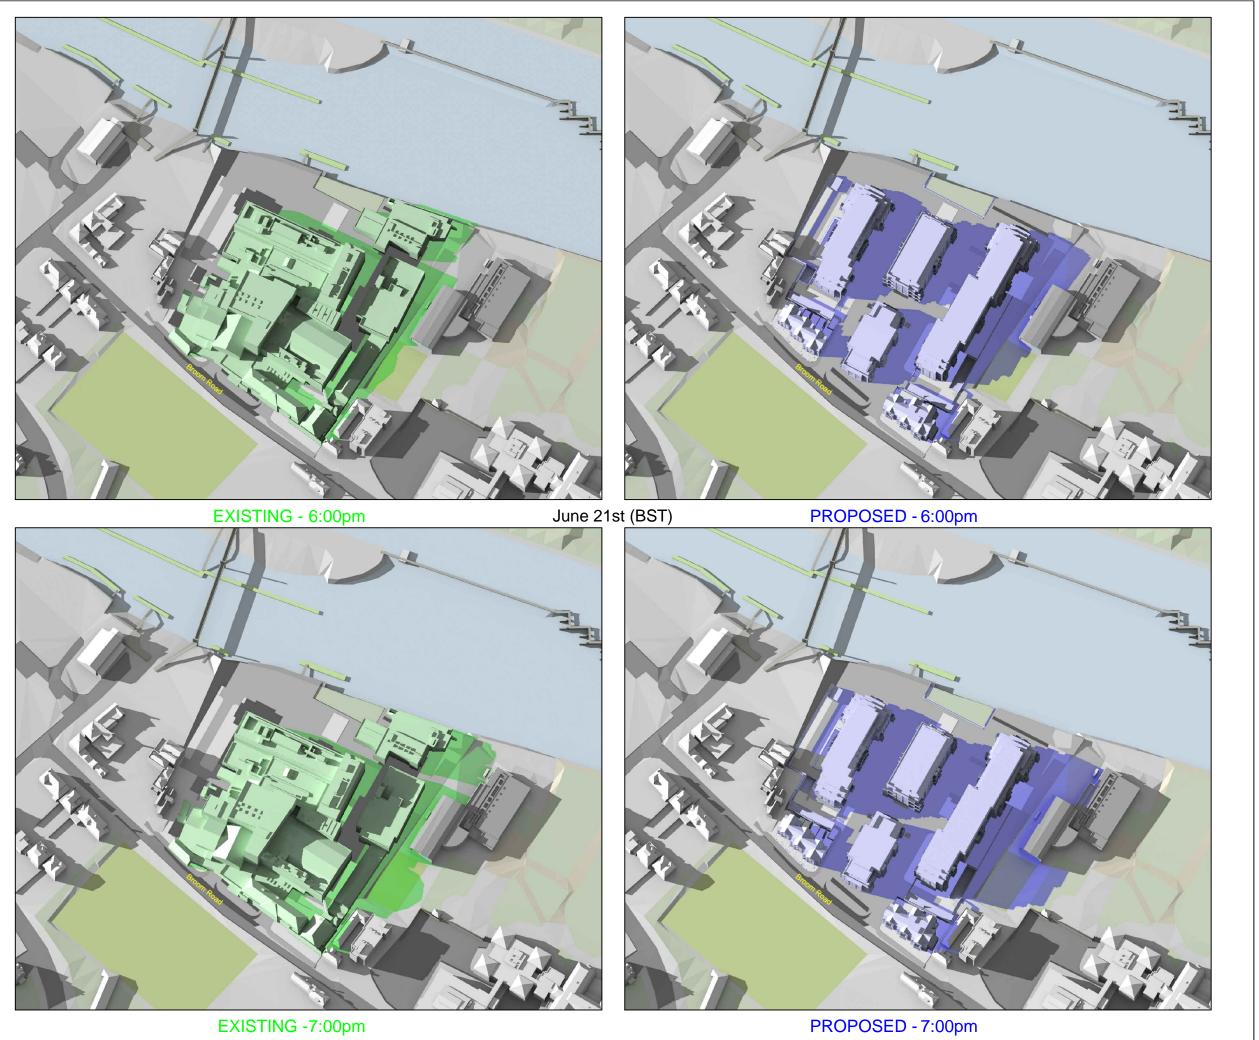

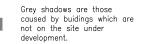

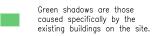

Blue shadows are those caused specifically by the proposed development.





Savills

BUILDING CONSULTANCY DESIGN SERVICES, BUILDING SURVEYING, PROJECT MANAGEMENT, COST CONSULTANCY

Project TEDDINGTON RIVERSIDE LONDON TW11

Date JAN	I/14	Scale NTS	
Drawn By	DR	Checked By	
Drawing No.	SA189/JUN	1/07	Rev.
			_

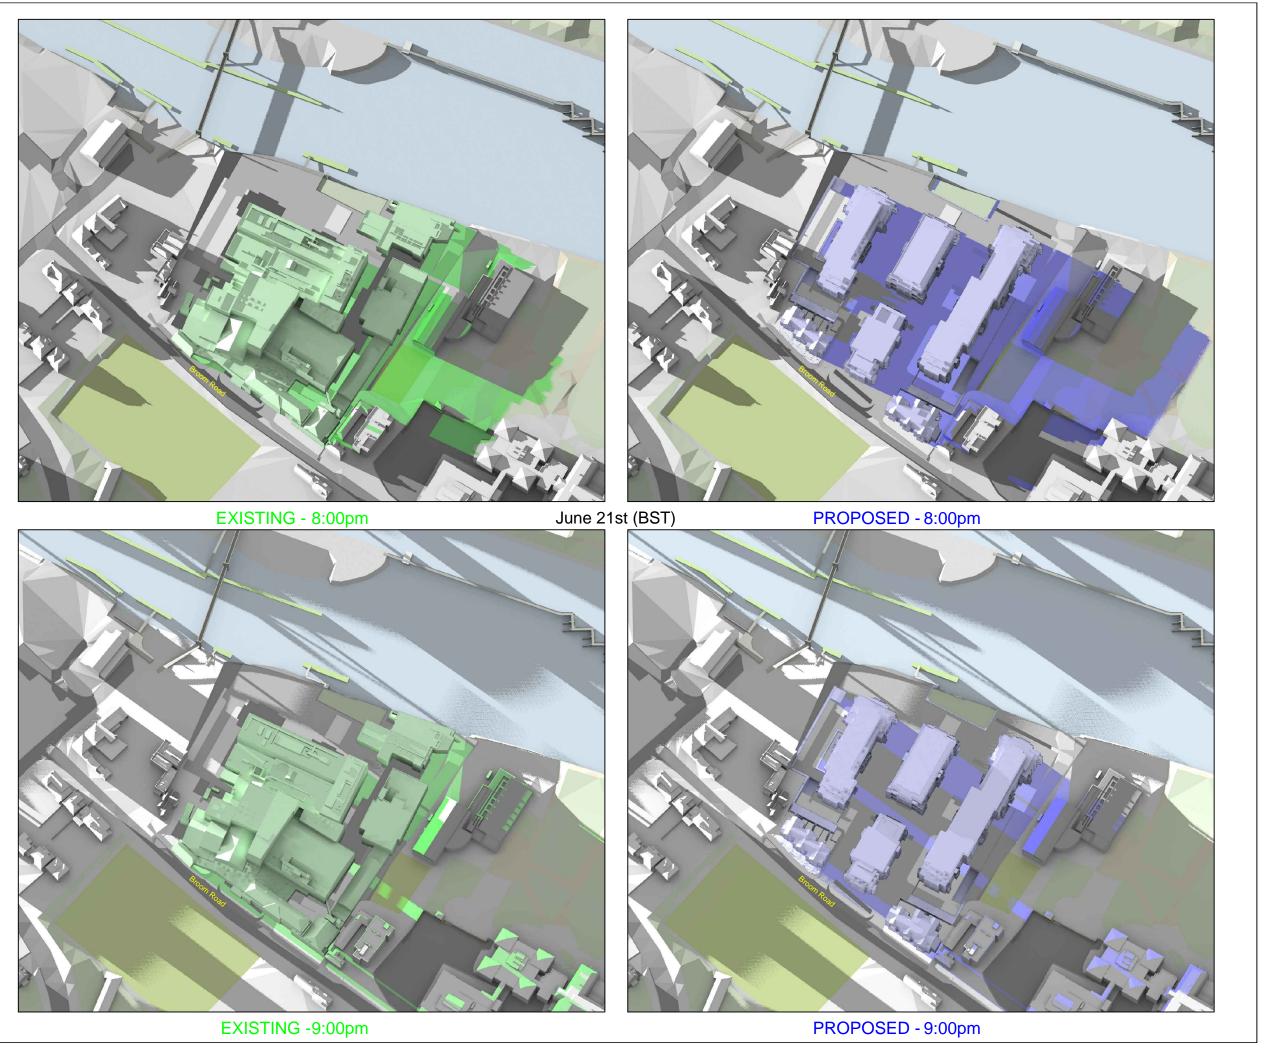

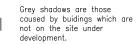



Blue shadows are those caused specifically by the proposed development.





Savills

BUILDING CONSULTANCY DESIGN SERVICES, BUILDING SURVEYING, PROJECT MANAGEMENT, COST CONSULTANCY

Project TEDDINGTON RIVERSIDE LONDON TW11

Date JAN	I/14	Scale NTS	
Drawn By	DR	Checked By	
Drawing No.	SA189/JUN	1/08	Rev
			<u> </u>

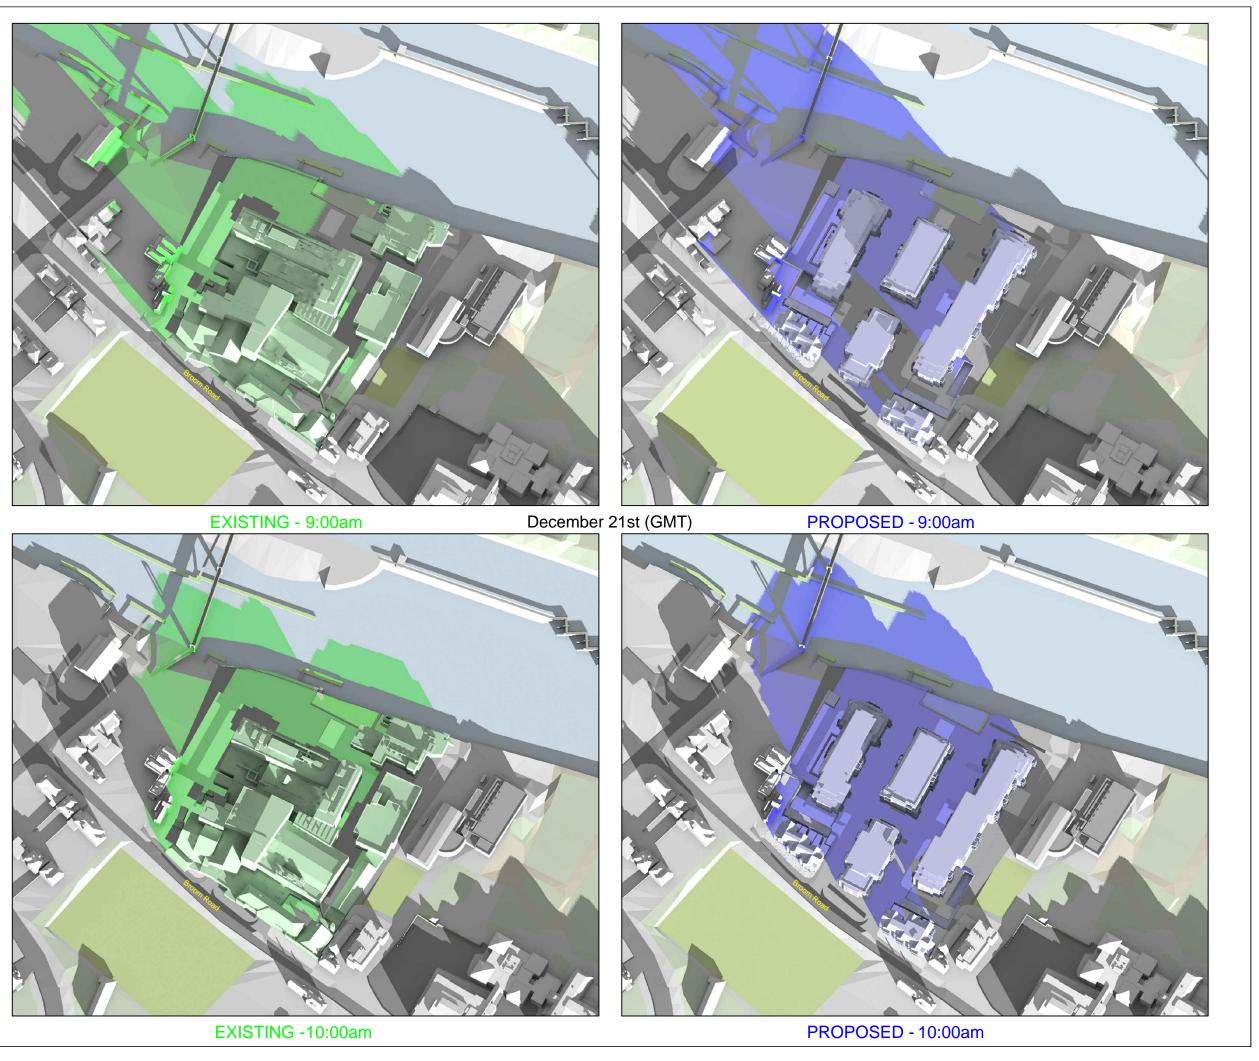

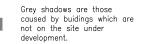



Blue shadows are those caused specifically by the proposed development.





Savills

BUILDING CONSULTANCY
DESIGN SERVICES, BUILDING SURVEYING,
PROJECT MANAGEMENT, COST CONSULTANCY

Project TEDDINGTON RIVERSIDE LONDON TW11

Date JAN	/14	Scale NTS	
Drawn By	DR	Checked By	
Drawing No.	SA189/DEC	1/01	Rev.
			-

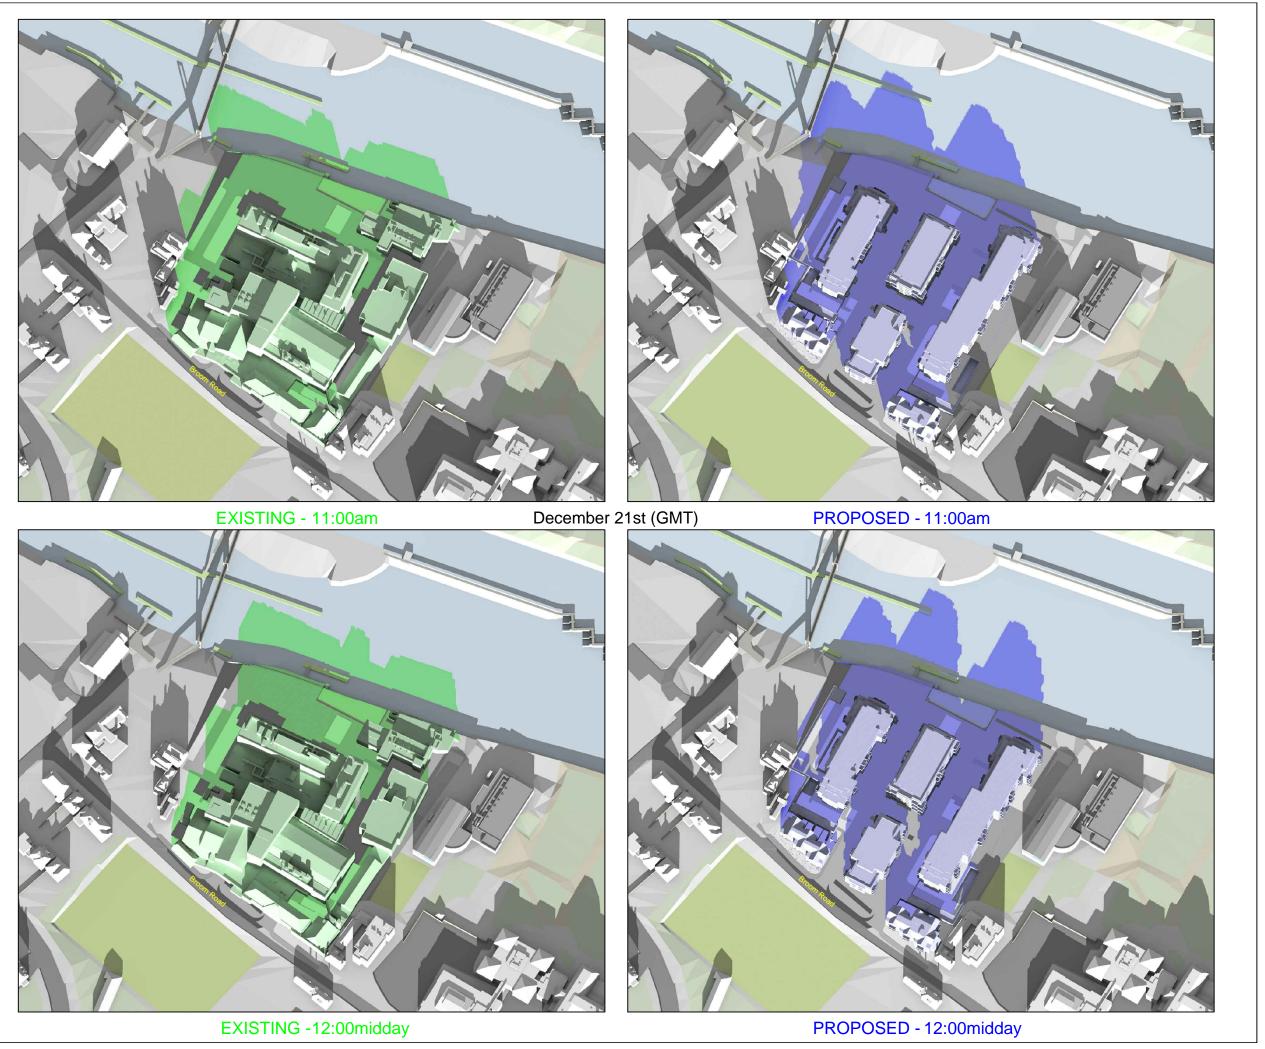

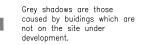



Blue shadows are those caused specifically by the proposed development.



Savills

BUILDING CONSULTANCY
DESIGN SERVICES, BUILDING SURVEYING,
PROJECT MANAGEMENT, COST CONSULTANCY

Project TEDDINGTON RIVERSIDE LONDON TW11

Date JAN	/14	Scale NTS	
Drawn By	DR	Checked By	
Drawing No.	SA189/DEC	1/02	Rev.