
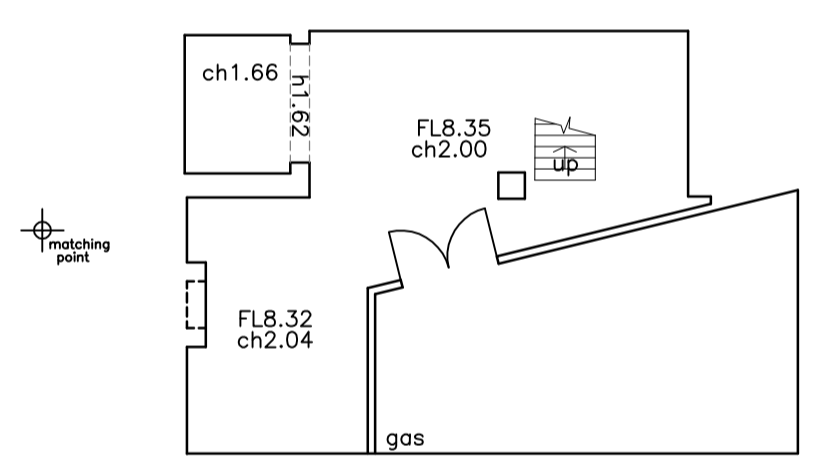
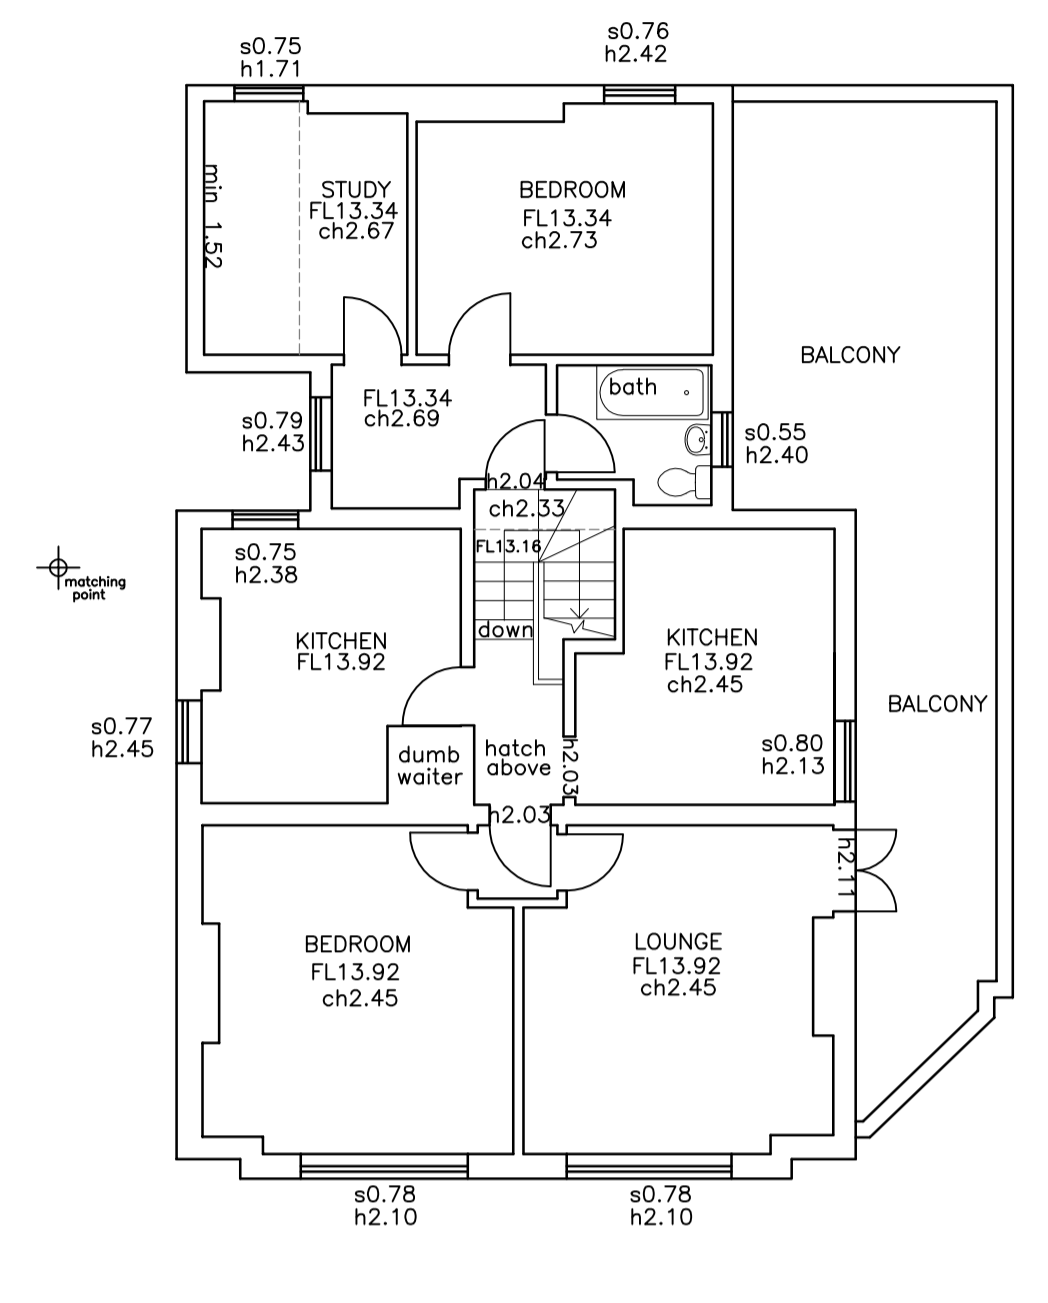
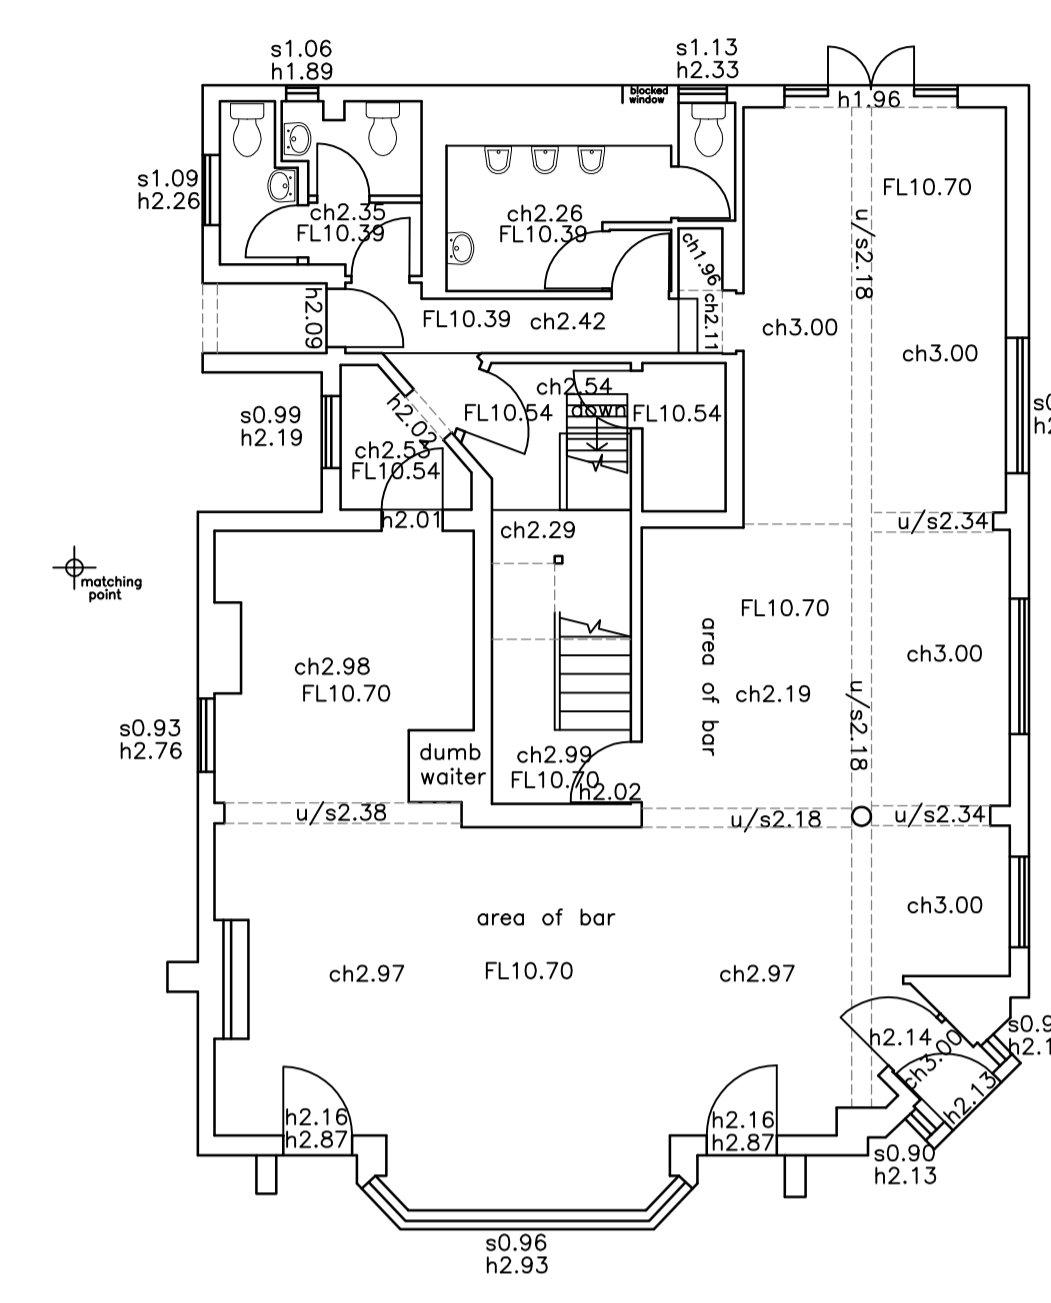


KEY:	
bt	British Telecon Control Box
cb	Cable Television
cl	Cover Level
ctv	Cable Television Drop Kerb
el	Electric
ep	Electricity Pole
fh	Fire Hydrant
gu	Gully
gsv	Gas Stop Valve
ht	Height
ic	Inspection Cover
il	Invert Level
lp	Lamp Post
mkr	Marker
o/h	Overhead
pb	Post Box
pxg	Pan Crossing
rp	Name Plate
rs	Road Sign
sv	Stop Valve
tb	Telephone Box
tl	Traffic Light
tt	Top of Tree
th	Threshold
tw	Top of Wall
uti	Unable to Lift
vp	Vent pipe
wn	Water Meter
wsv	Water Stop Valve

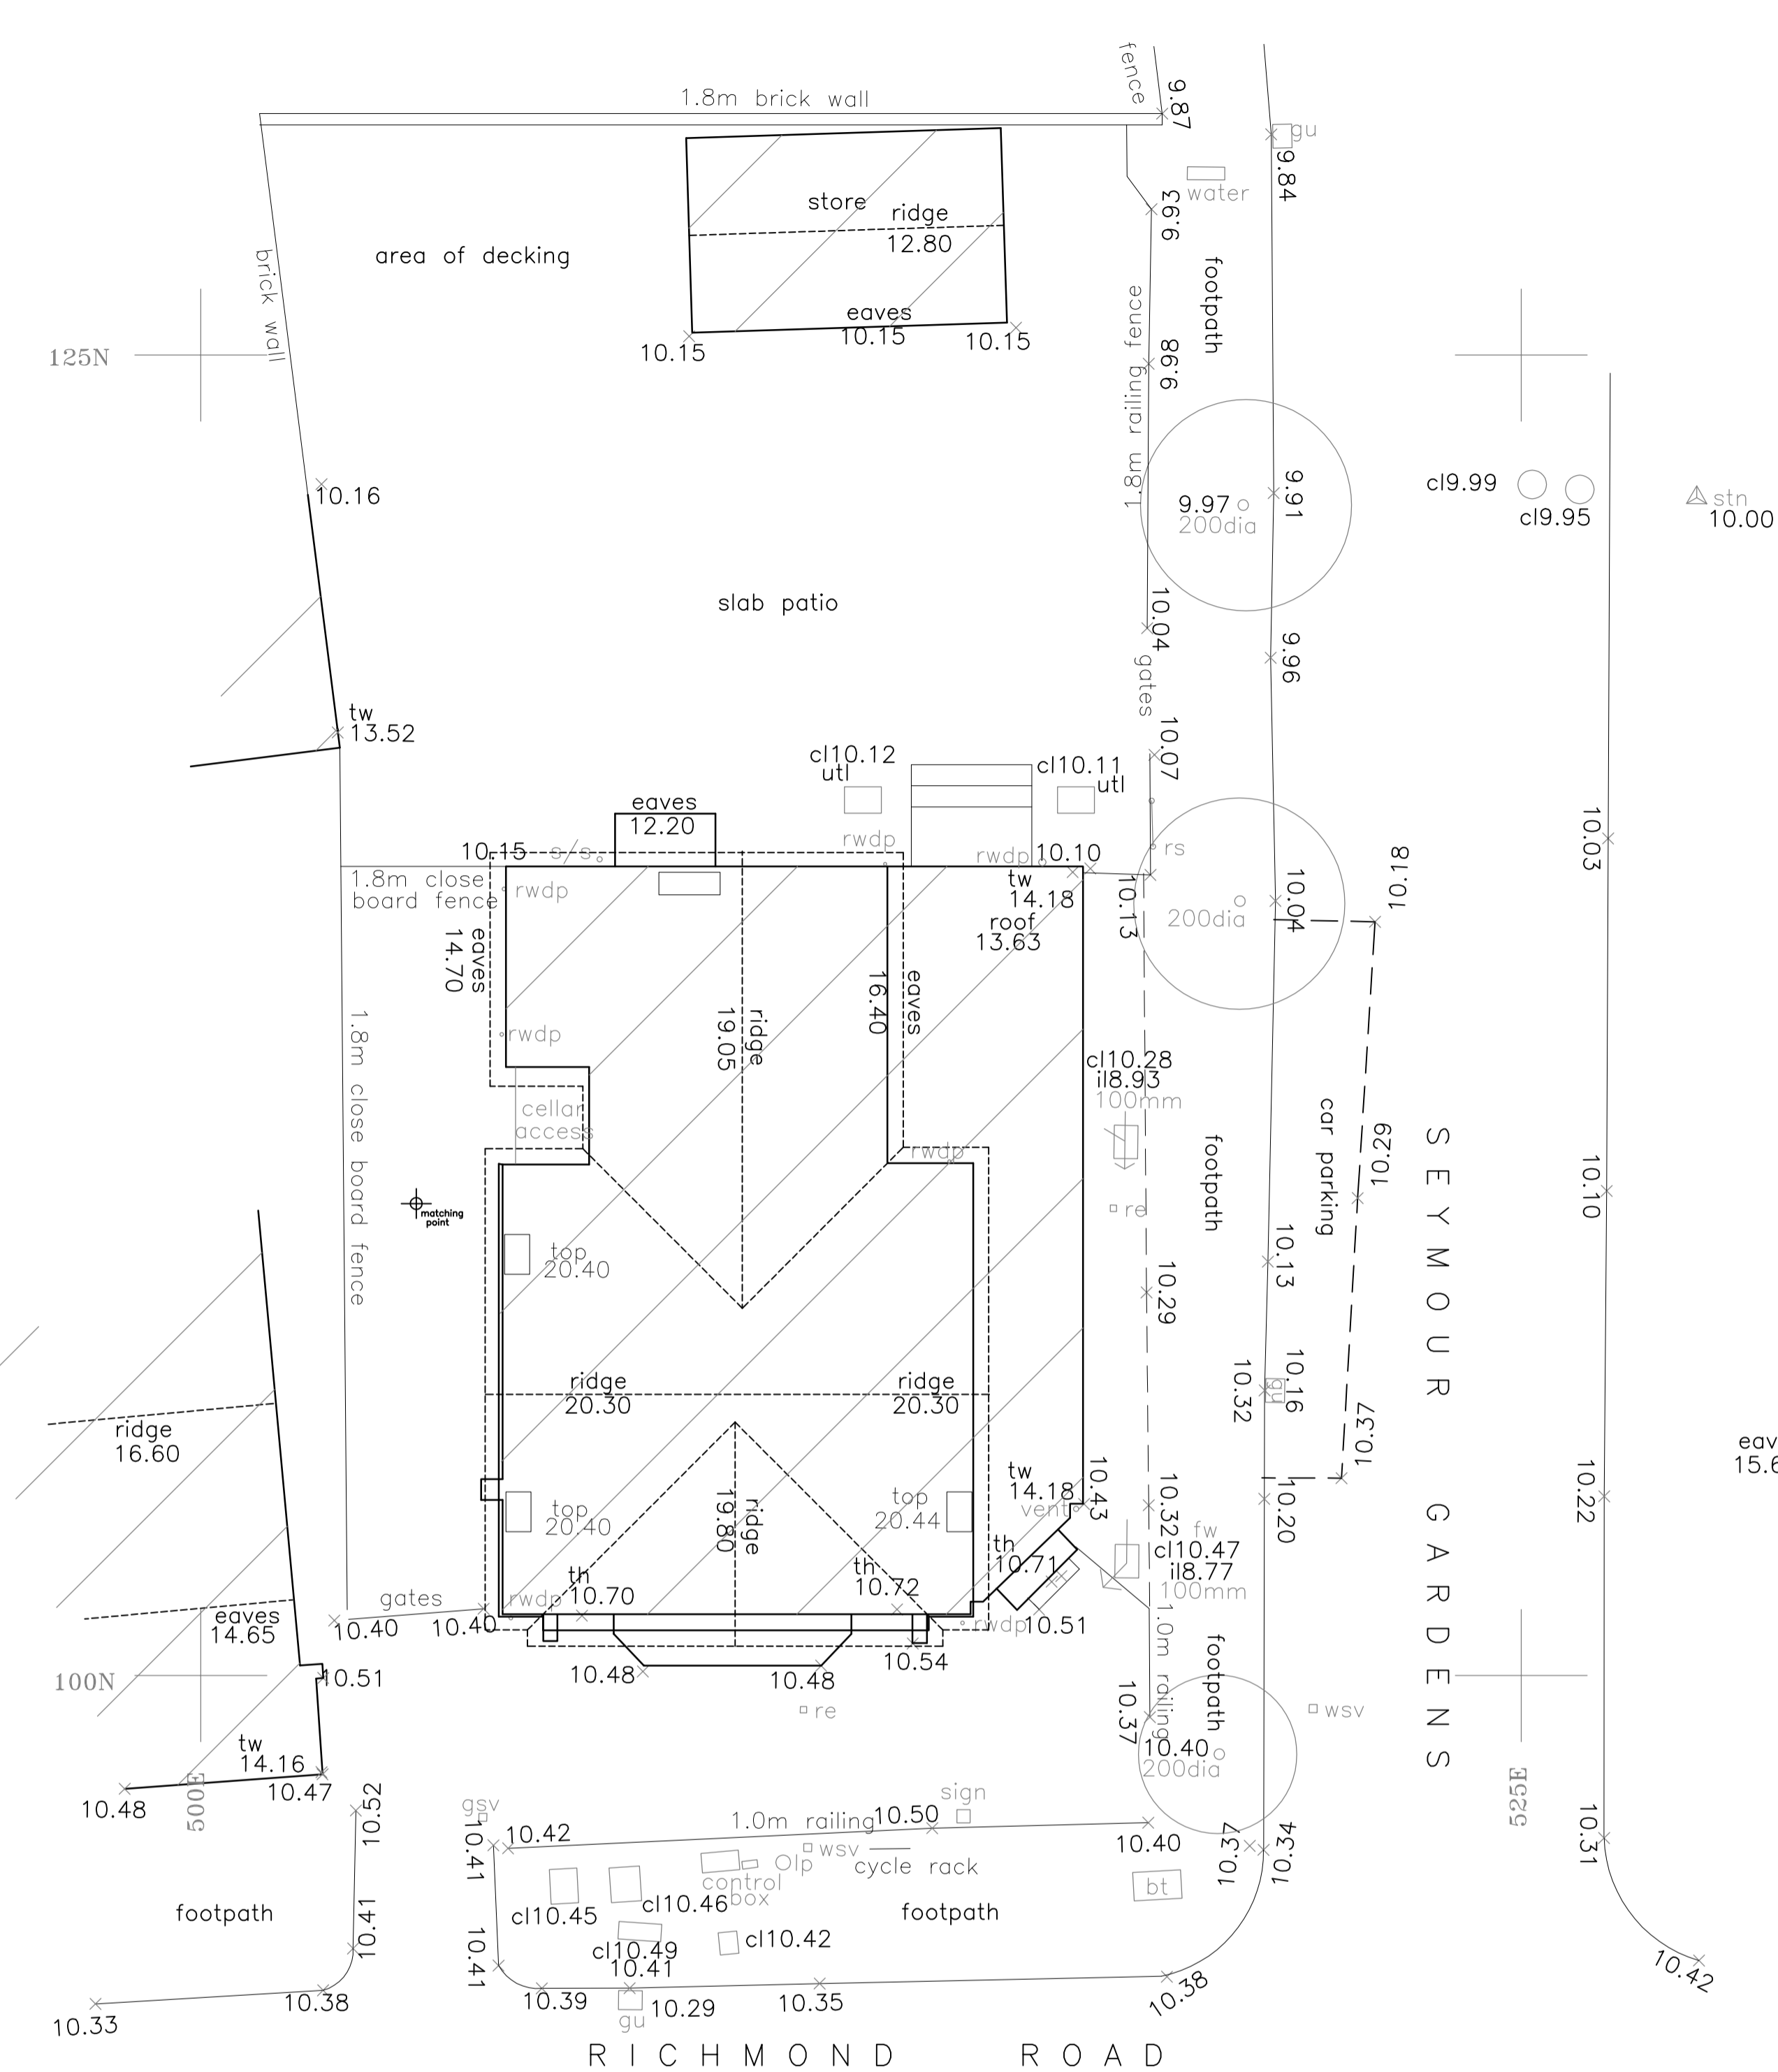

NOTES:  
 LEVELS RELATE TO ARBITRARY DATUM  
 TREE SPECIES SHOULD BE VERIFIED WHERE OF CRITICAL IMPORTANCE  
 THE ARCHITECT SHOULD SATISFY HIMSELF THAT ALL TREES LIKELY TO AFFECT HIS DESIGN HAVE BEEN SHOWN  
 INTER CONNECTION OF MANHOLES SHOULD BE VERIFIED WHERE OF CRITICAL IMPORTANCE USING CCTV  
 PIPE SIZES & INVERTS DETERMINED WITHOUT ENTRY INTO MANHOLE

**P STUBBINGTON LAND SURVEYS LTD**

THE MEAD  
 DURLEY BROOK ROAD  
 DURLEY  
 SOUTHAMPTON  
 HAMPSHIRE  
 SO32 2AR  
 TEL : 023 8060 1876  
 MOBILE - 07973 348165  
 EMAIL - PAULSTUBBINGTON@BTINTERNET.COM

CONTRACT: - THE OLD ANCHOR P. H. RICHMOND ROAD TWICKENHAM  
 TITLE: - EXISTING SURVEY  
 SCALE: - 1: 100 @A1  
 DRAWING NO. 1674/01  
 DATE: - AUGUST 2012  
 SURVEYOR: - PS

