


Plan detail 1:100

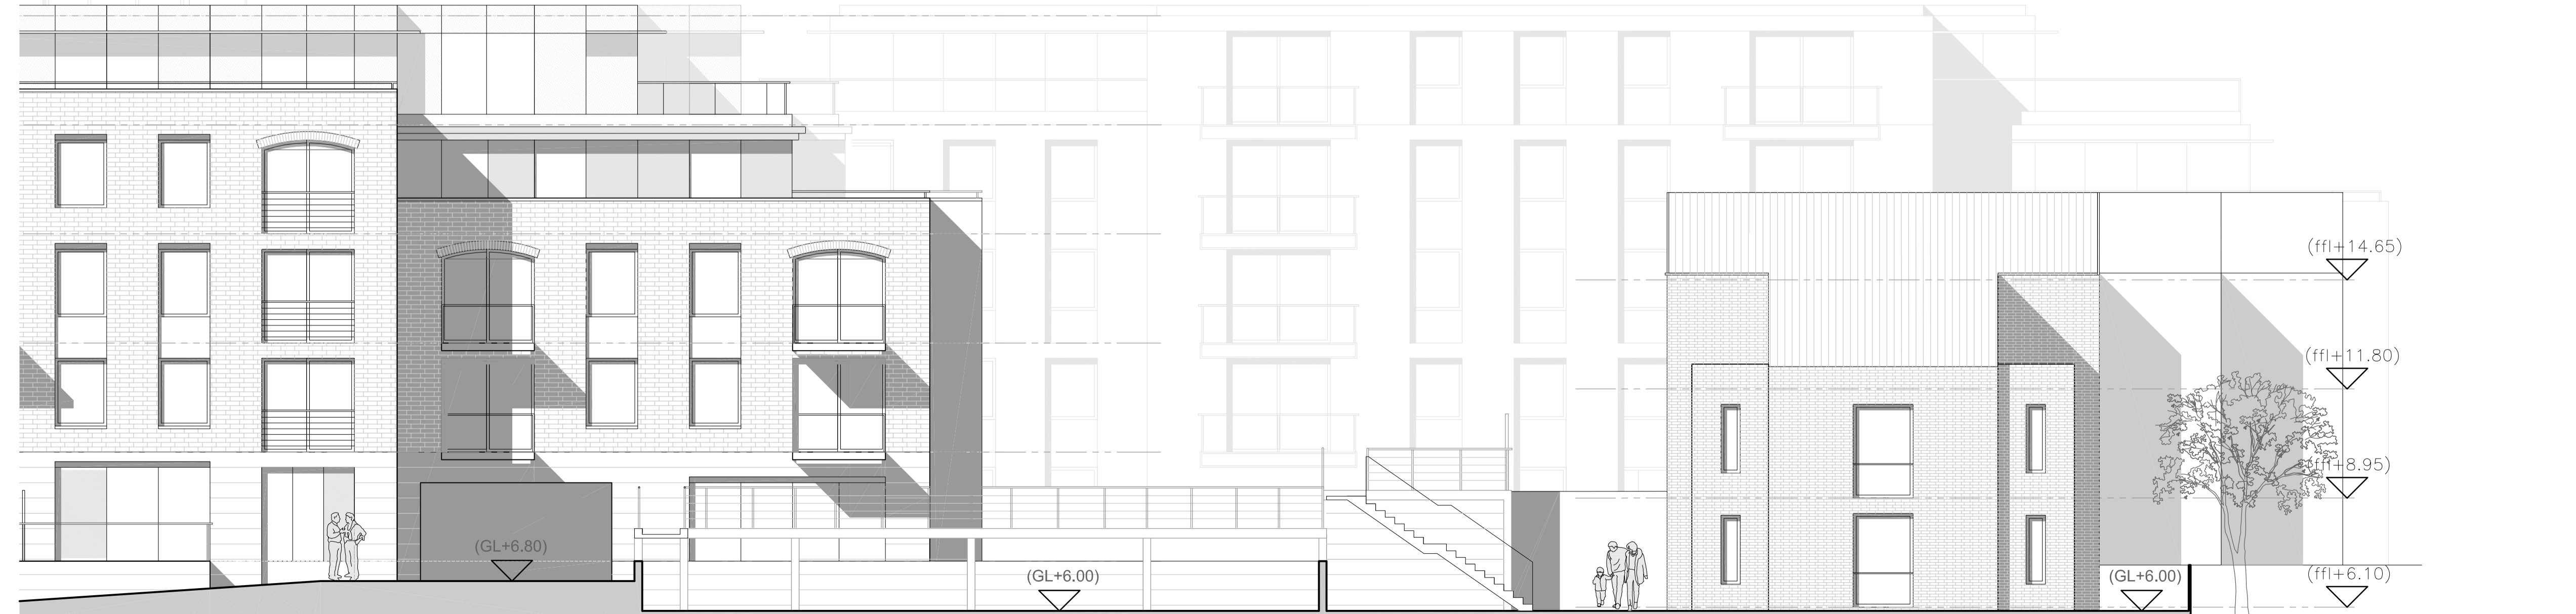

Proposed Elevation 4-4' _detail 1:100

CLIENT

STRUCTURAL ENGINEER

SERVICES ENGINEER

CONSULTANT

KEY PLAN

4'

4

NOTES:

DO NOT SCALE. FIGURED DIMENSIONS ONLY TO BE TAKEN FROM THIS DRAWING. CHECK DIMENSIONS ON SITE AND REPORT DISCREPANCIES TO THE ARCHITECT.

THIS DRAWING IS PROTECTED BY COPYRIGHT.

ALL AREAS HAVE BEEN MEASURED FROM CURRENT DRAWINGS. THEY MAY VARY BECAUSE OF (EG) SURVEY, DESIGN DEVELOPMENT, CONSTRUCTION TOLERANCES, STATUTORY REQUIREMENTS OR RE-DEFINITION OF THE AREAS TO BE MEASURED.

P2	12.06.14	Updated in line with flood and landscape refinements	MA	JW
P1	13.12.13	ISSUED AS PLANNING APPLICATION	SM	JW
No.	Date	Comment	Drawn	Chkd
Revisions				

Issue Status

PLANNING

tp bennett
architecture
interiors
planning

One America Street London SE1 0NE UK +44 (0) 20 7208 2000 www.tp-bennett.com
London Moscow Abu Dhabi New York

Project

**Teddington Riverside
Proposed Residential Redevelopment
Broom Road, Teddington**

Drawing Title

**Proposed Elevation
Car Park Ramp IN**

Drawn	Date	Scale @A1	Alt. Ref.
SG	11.11.2013	1:100	

tp bennett Project No. Drawing Number Rev

A9991 D 0500 P2