

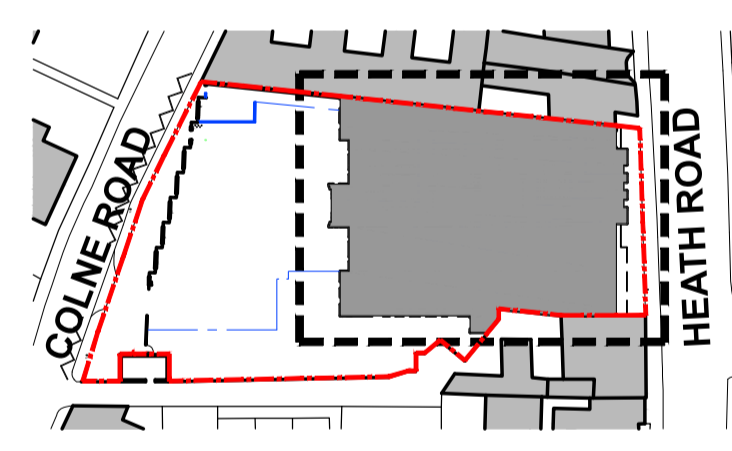


- KEY**
- EXISTING
 - PROPOSED ADDITIONS
 - APPLICATION BOUNDARY

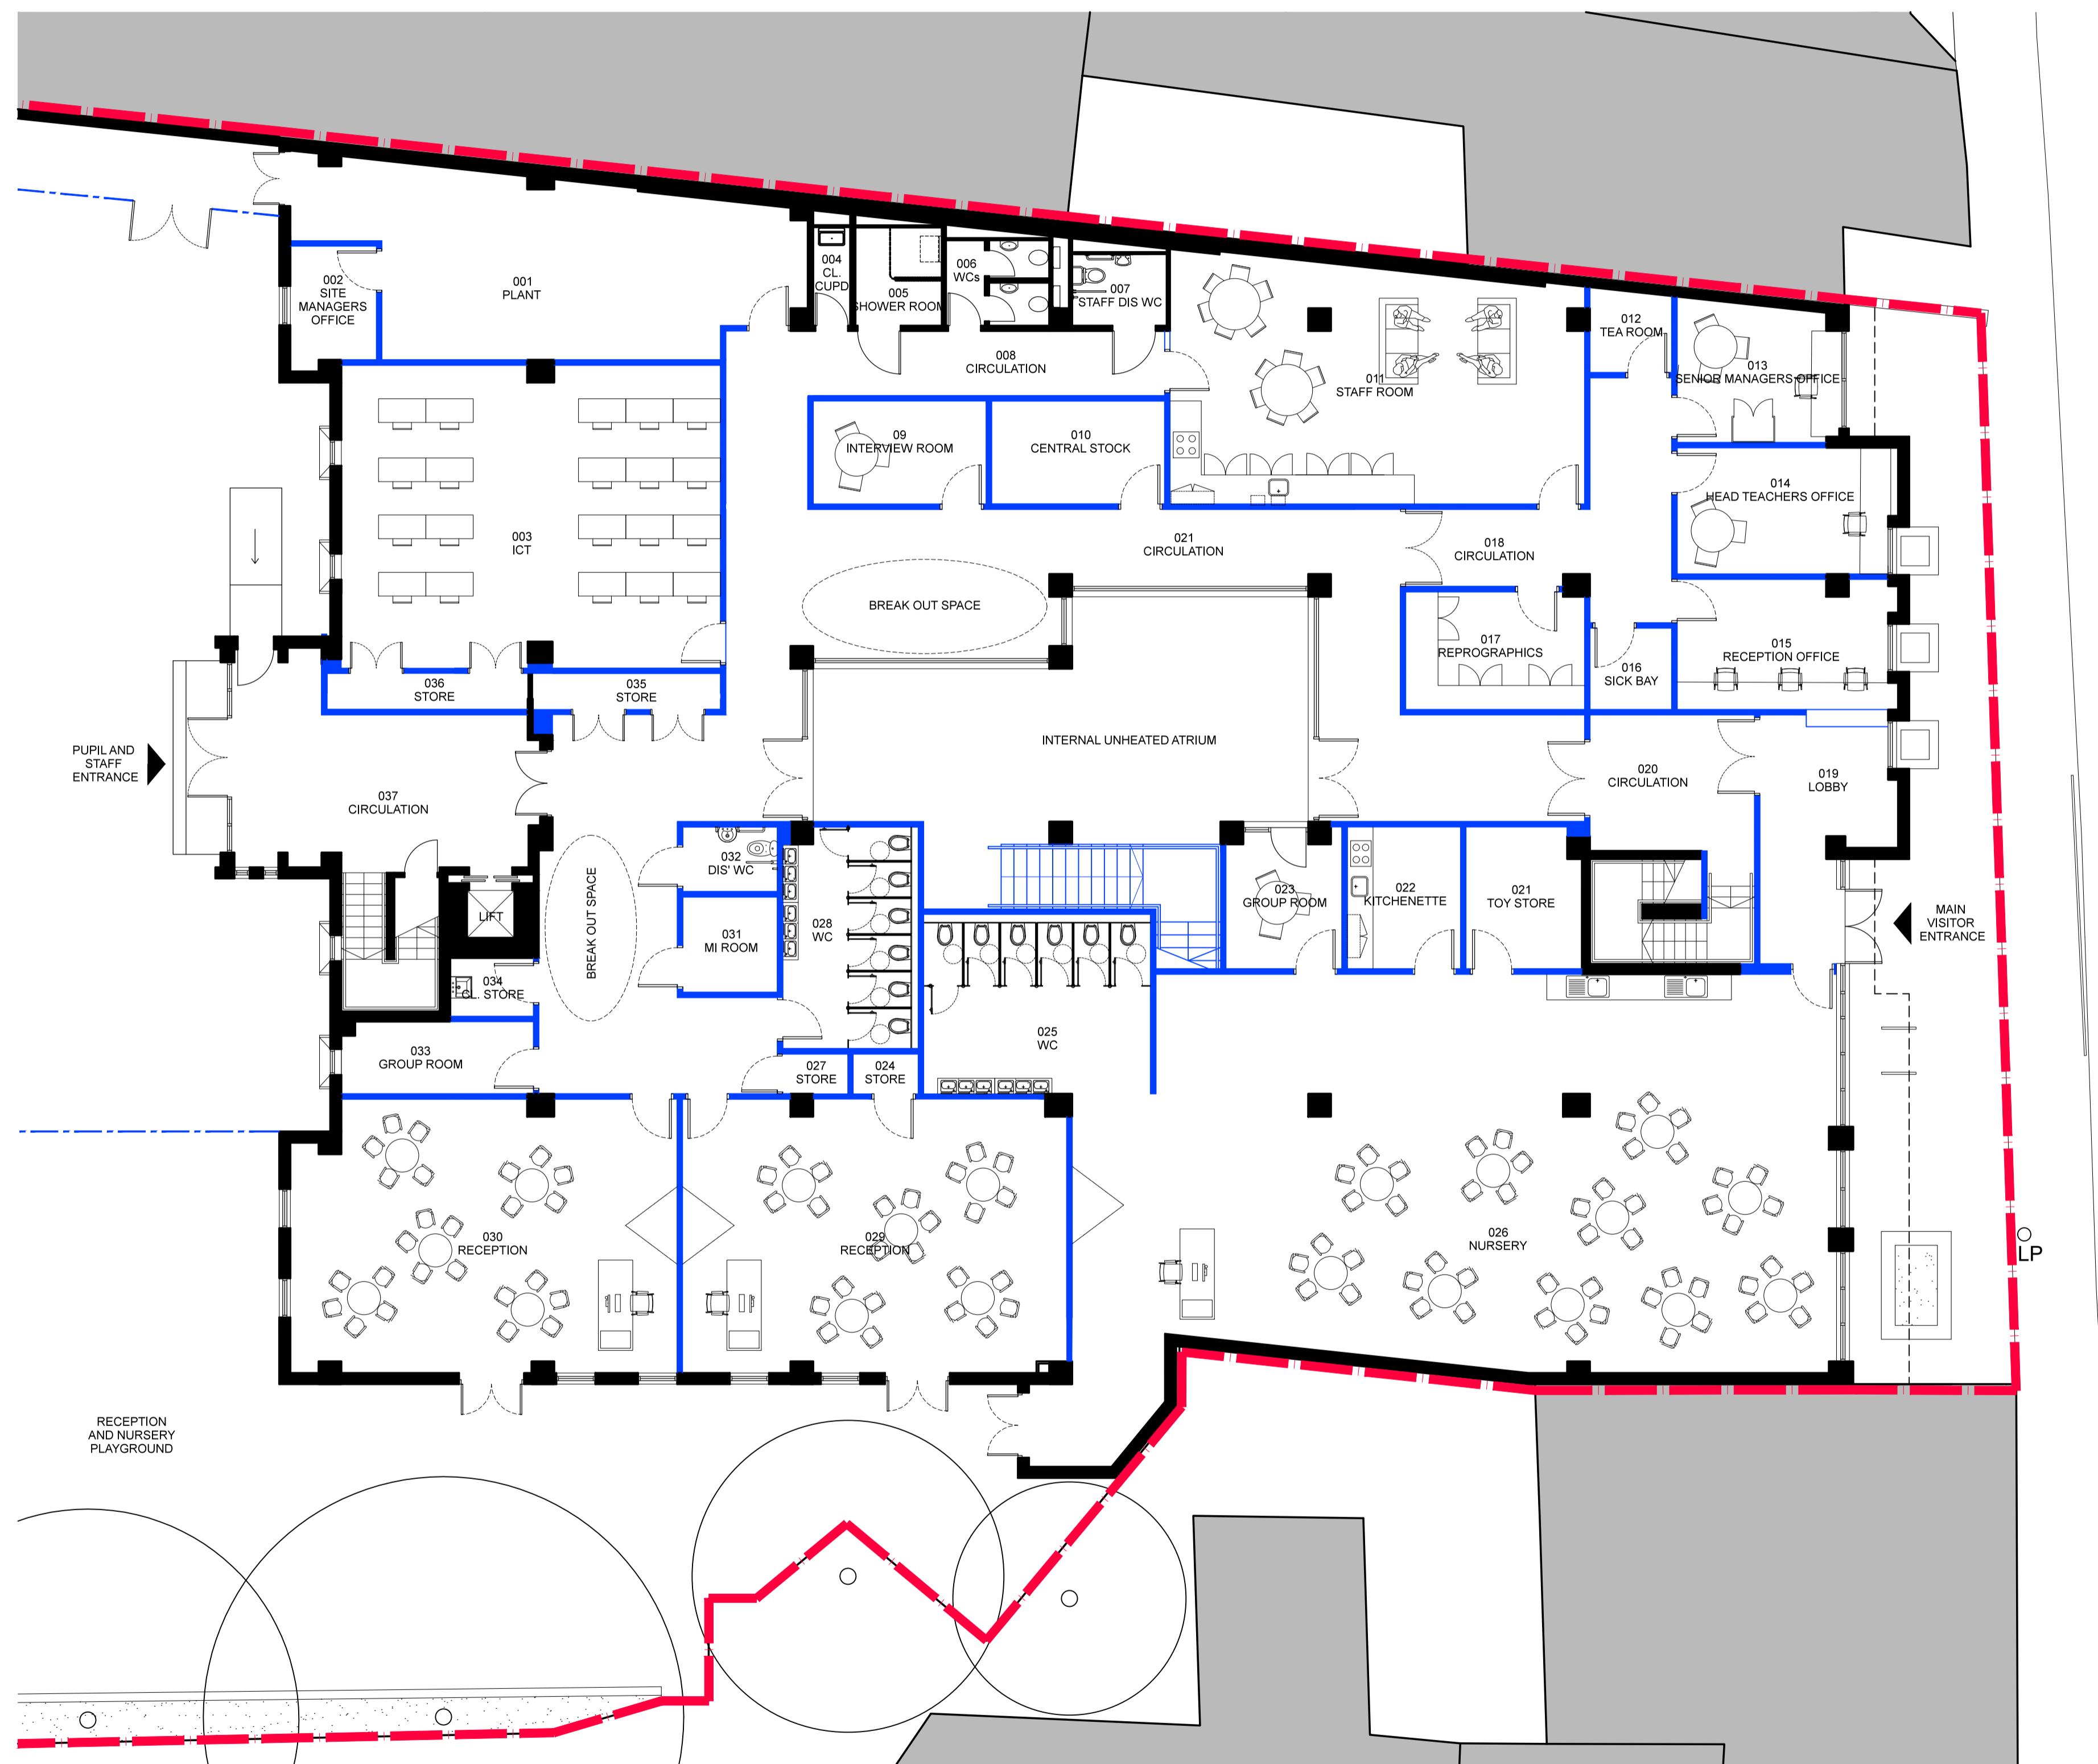

KEY PLAN

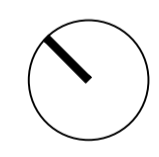

A	AMENDED FOLLOWING PRE-APP	08.08.14
REVISION		DATE/DRAWN



PROJECT HEATHGATE HOUSE
SCHOOL
DRAWING TITLE PROPOSED GROUND FLOOR
PLAN

DATE JUNE 2014 SCALE 1:100 @A1
1:200 @A3
DRAWN AH CHECK LM
STATUS PLANNING_CLASS K
JOB NUMBER AI_2156
DRAWING NUMBER HH_003 REV A