



KEY


--- APPLICATION BOUNDARY

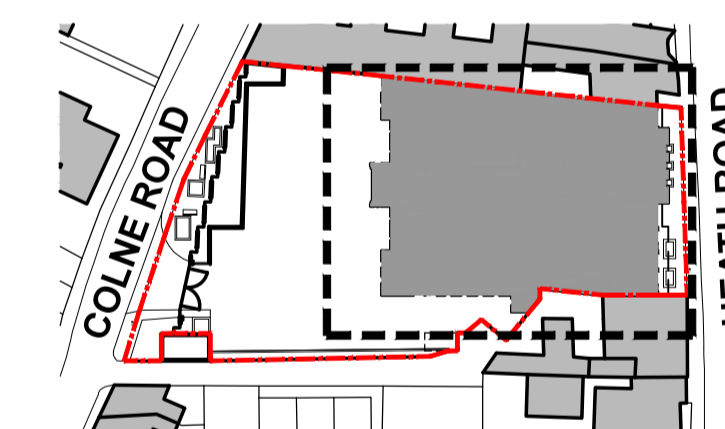

KEY PLAN

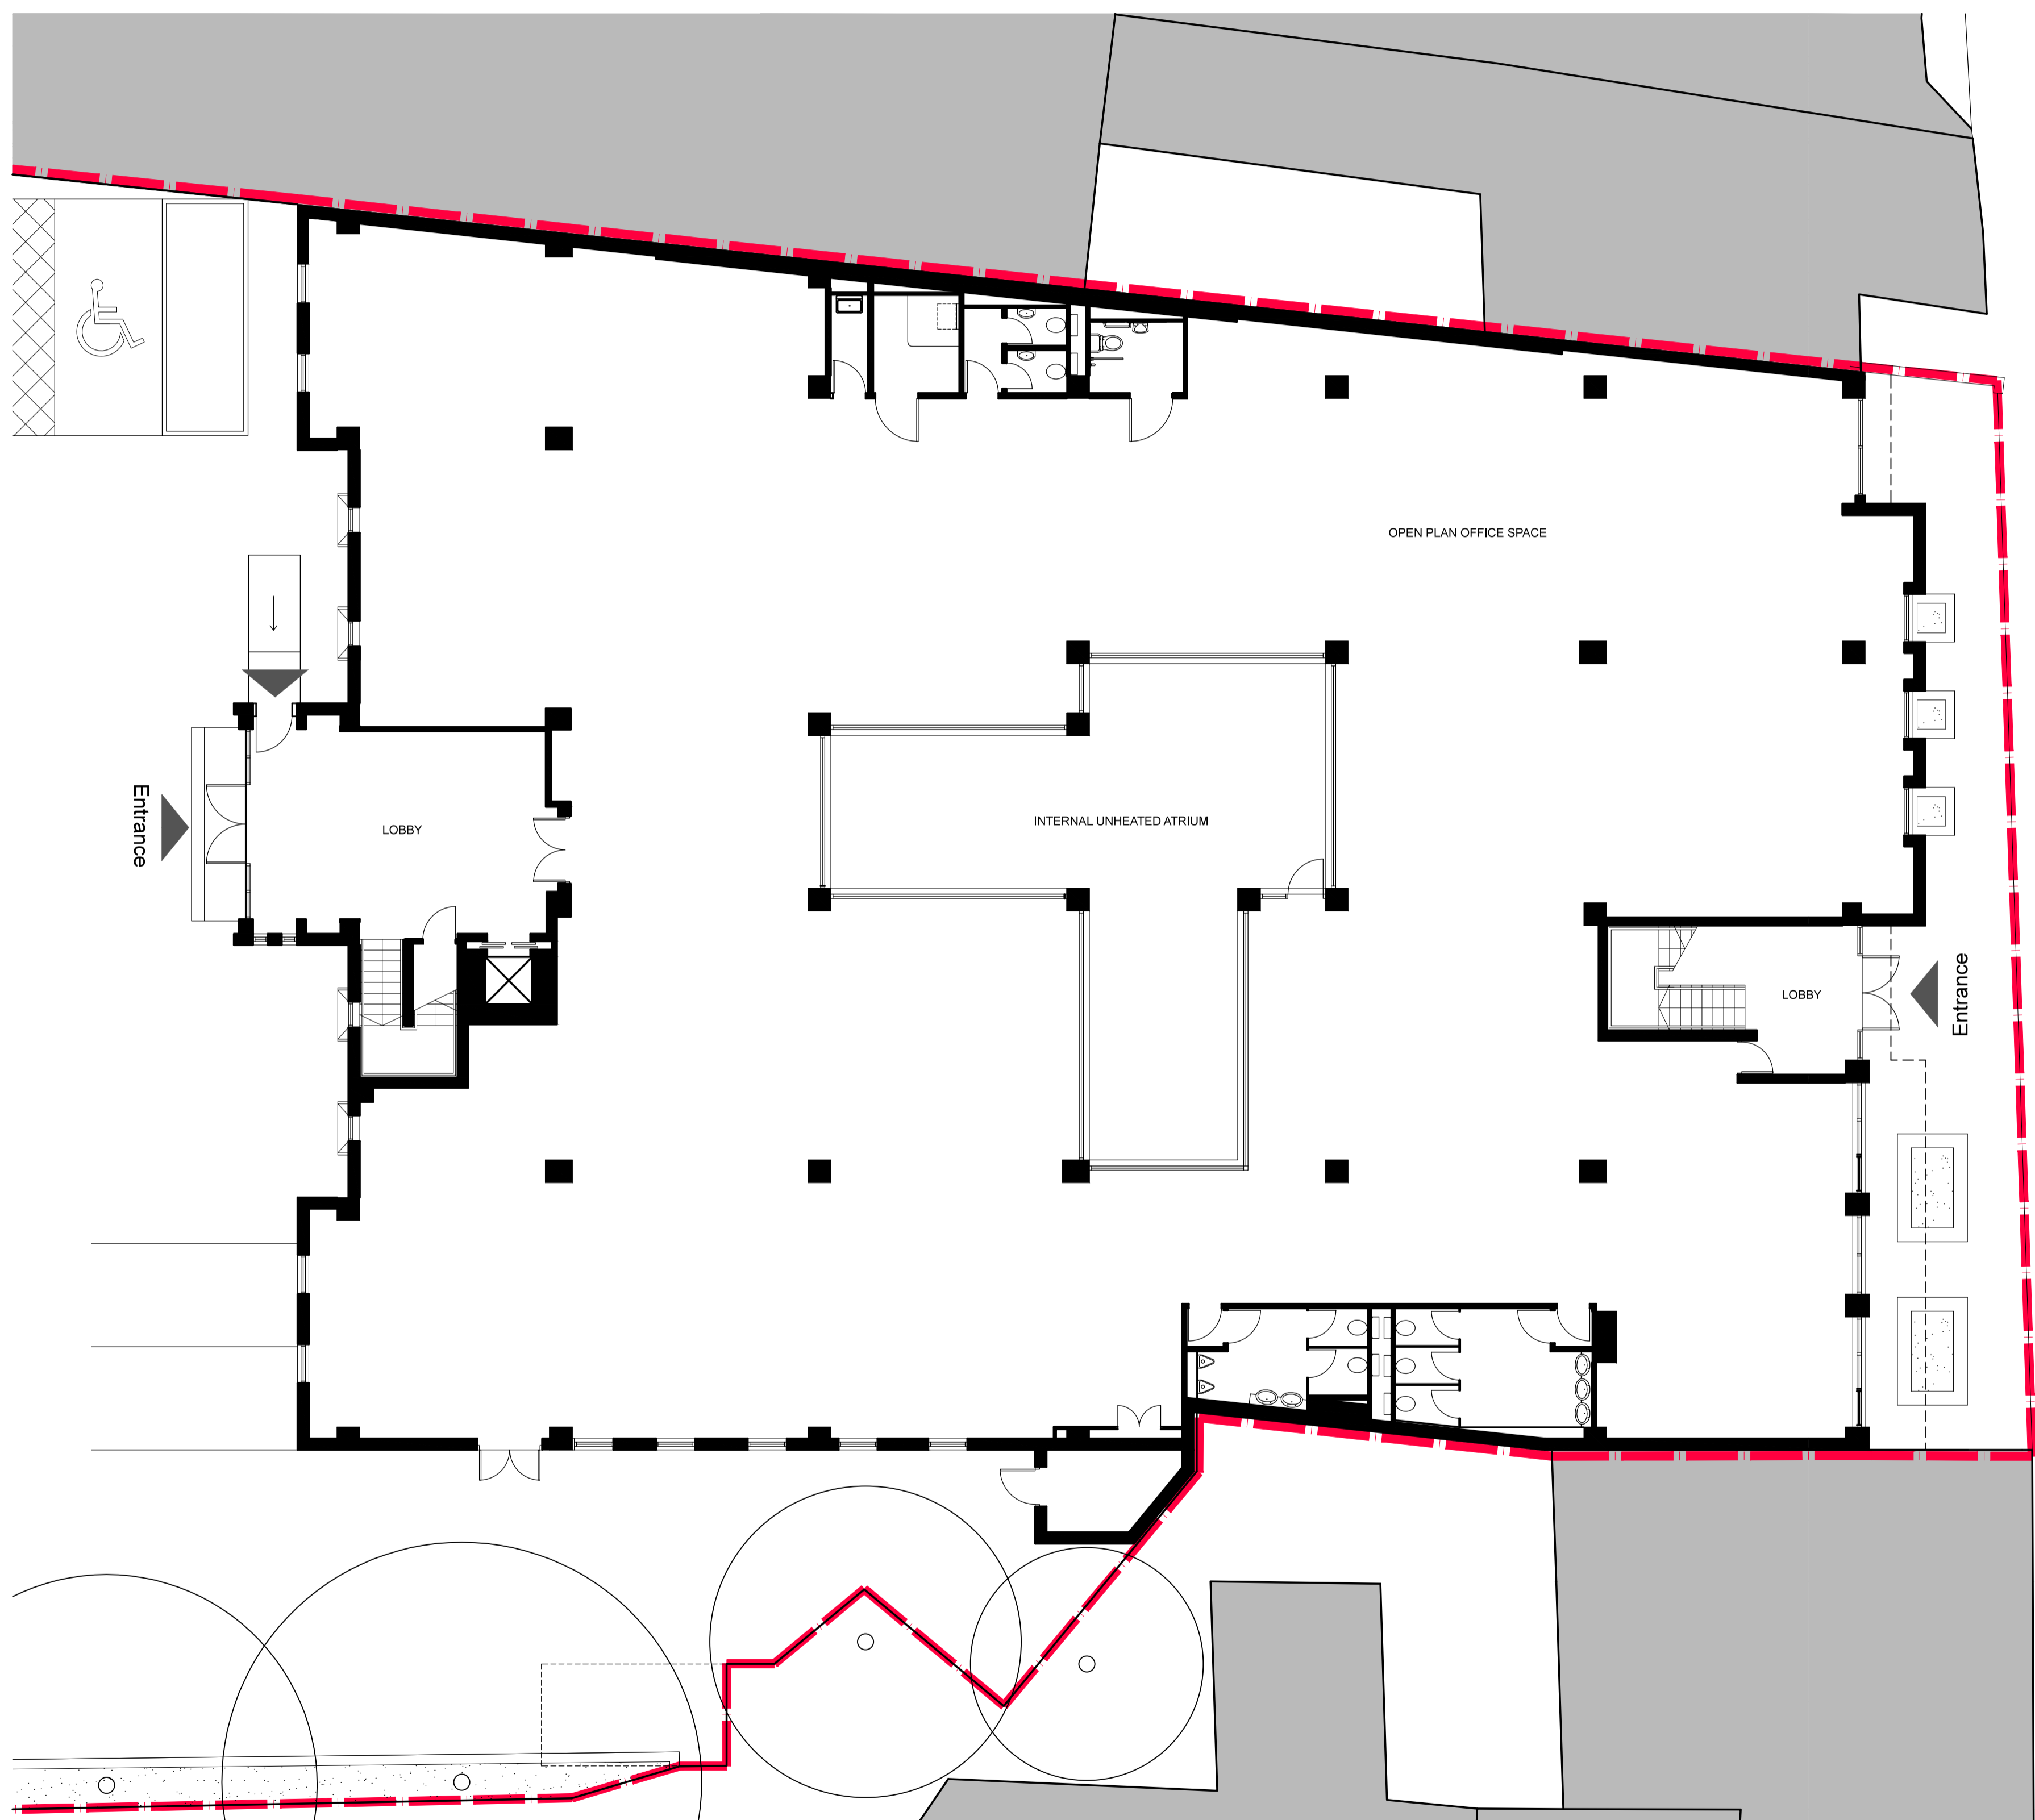

REVISION DATE/DRAWN

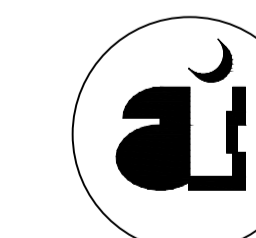

**architecture  
 initiative**  
 3-5 Barrett St, London W1U 1AY  
 architectureinitiative.com  
 @architectureinitiative

PROJECT HEATHGATE HOUSE  
 SCHOOL  
 DRAWING TITLE EXISTING GROUND FLOOR  
 PLAN

DATE AUG 2014 SCALE 1:100 @ A1  
 1:200 @ A3  
 DRAWN AH CHECK LM  
 STATUS PLANNING CLASS K  
 JOB NUMBER AI\_2156  
 DRAWING NUMBER HH\_007 REV -