



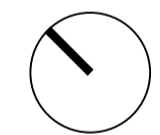

KEY

--- APPLICATION BOUNDARY

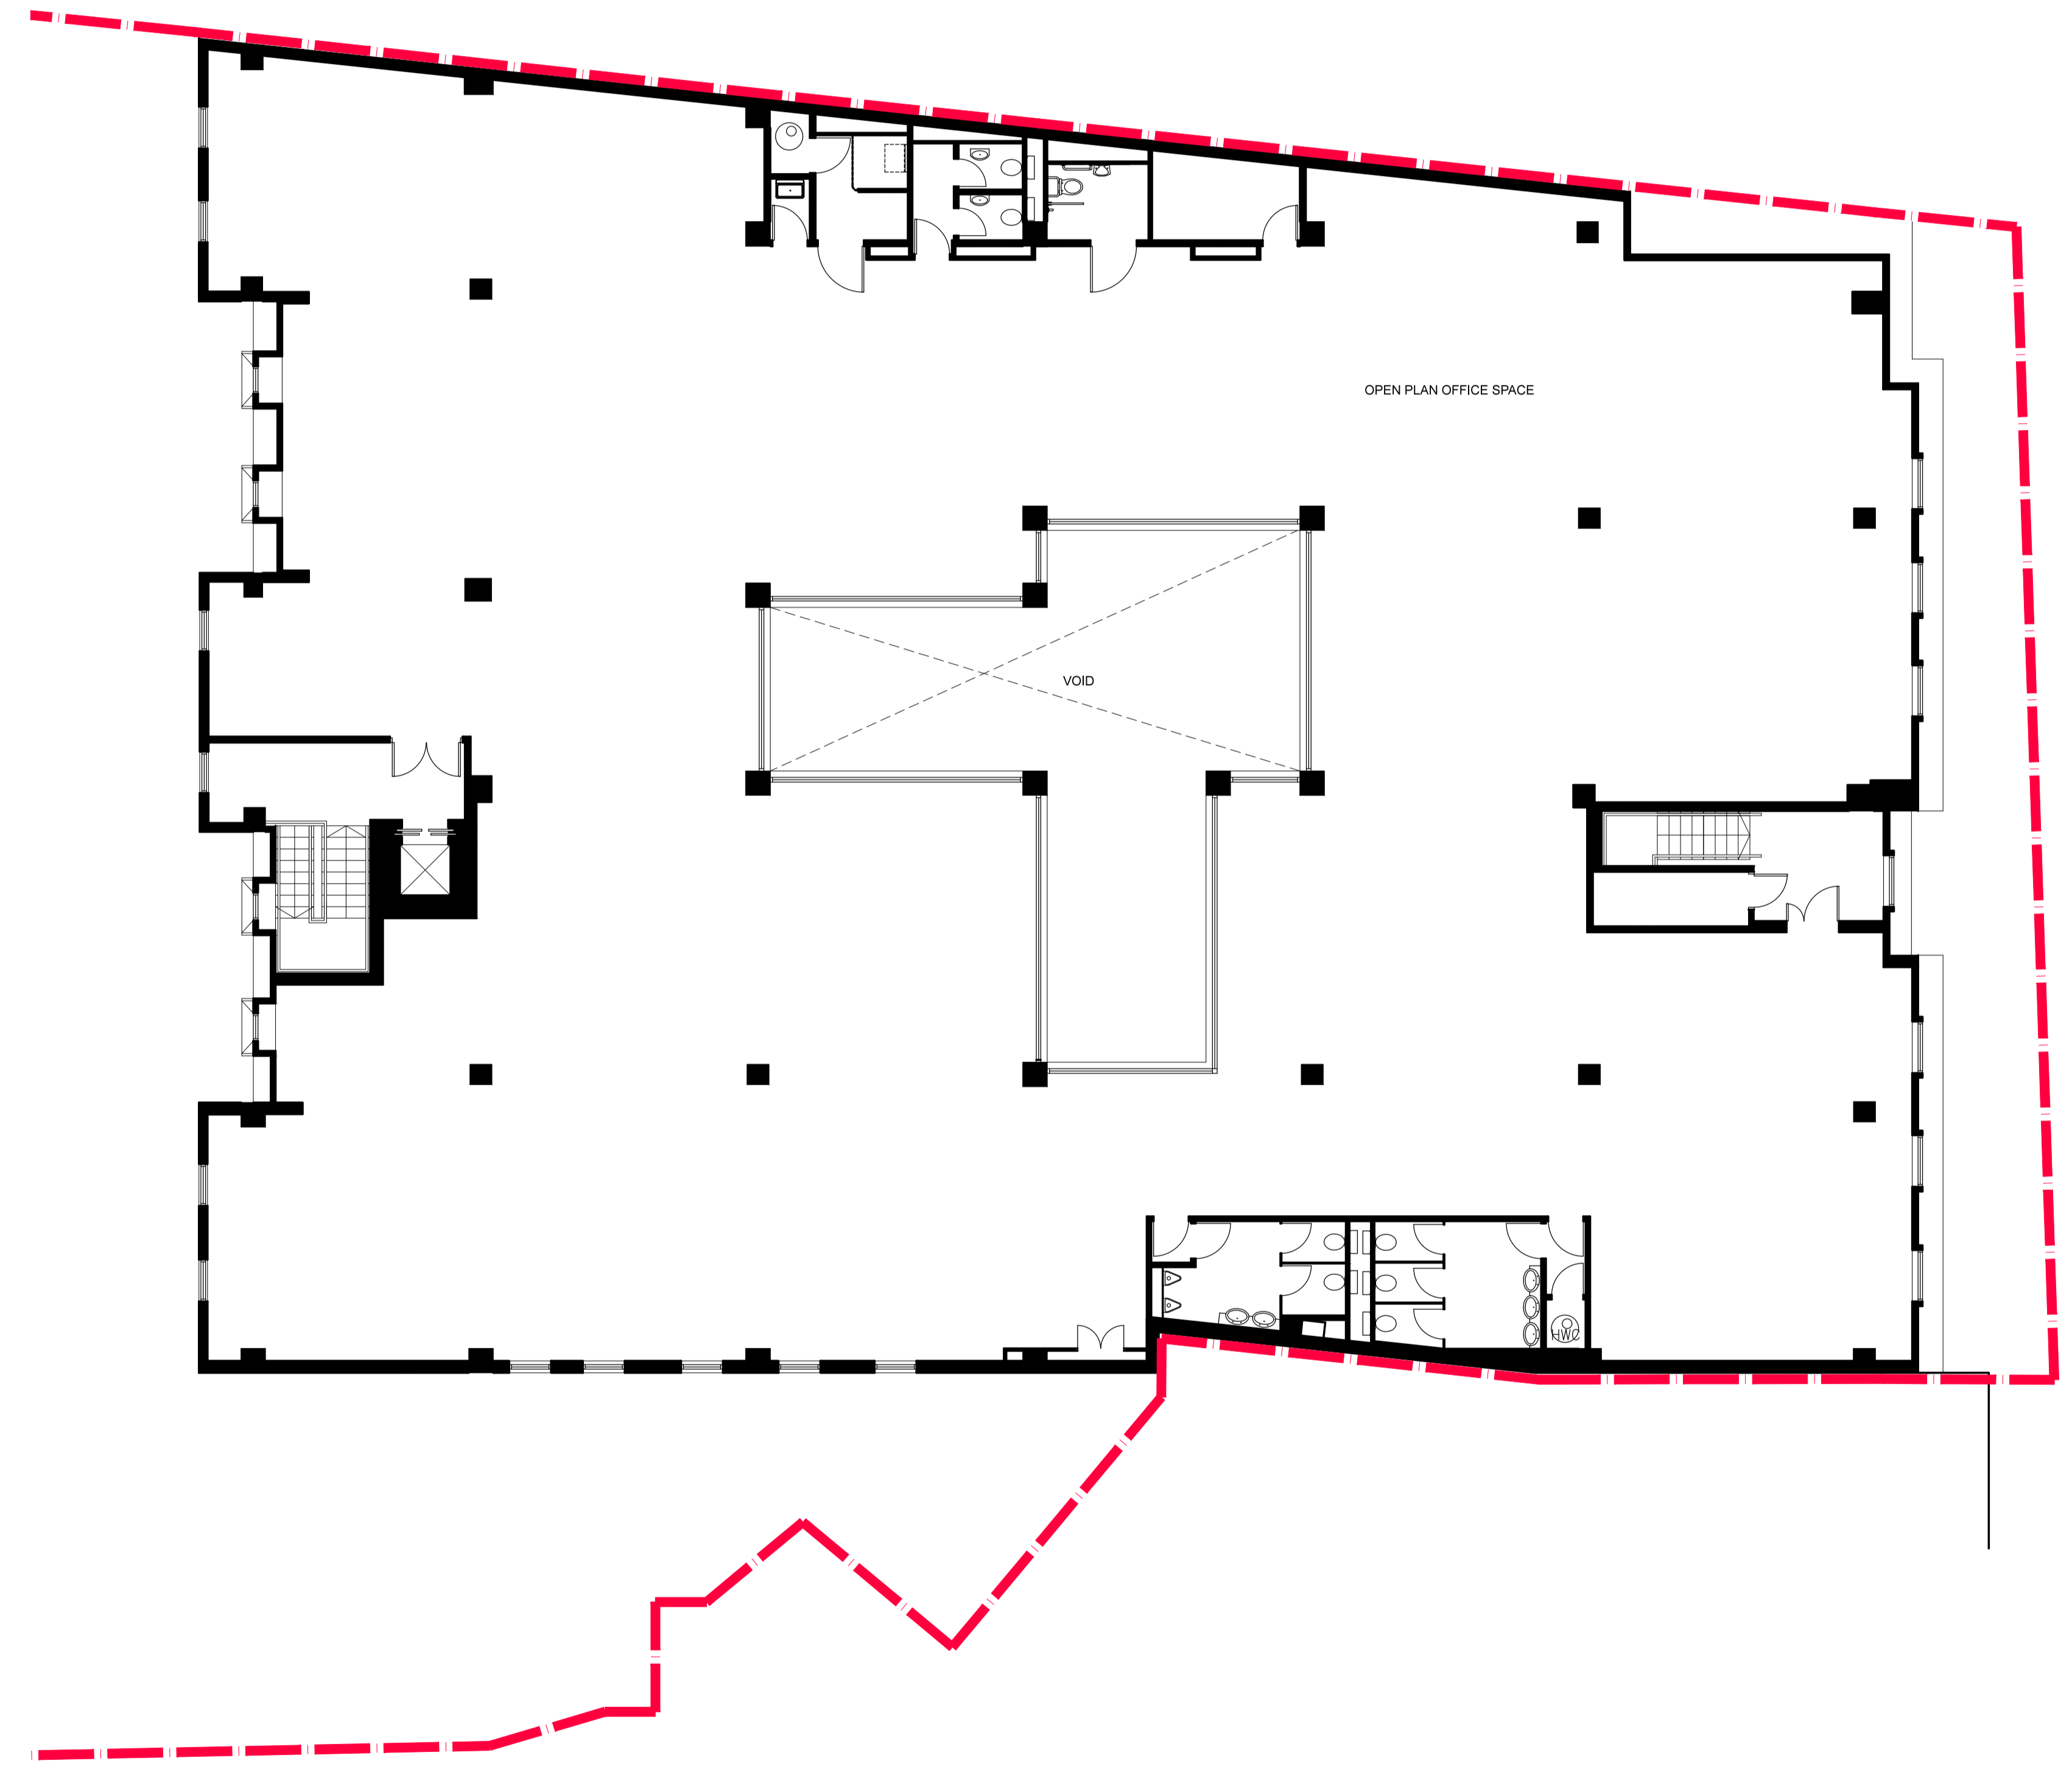

REVISION _____ DATE/DRAWN _____



PROJECT HEATHGATE HOUSE
SCHOOL
DRAWING TITLE EXISTING SECOND FLOOR
PLAN

DATE AUG 2014 SCALE 1:100 @ A1
1:200 @ A3
DRAWN AH CHECK LM
STATUS PLANNING_CLASS K
JOB NUMBER AI_2156
DRAWING NUMBER HH_009 REV -