


Health and Safety Information
 In addition to the hazards/risks normally associated with the types of work detailed on this drawing, please note the following:

- Construction**
No adverse risks
- Maintenance / Cleaning / Operation**
No adverse risks
- Decommissioning / Demolition**
No adverse risks

Revisions

P1 10.04.15	Planning Issue	AM PY
-------------	----------------	-------

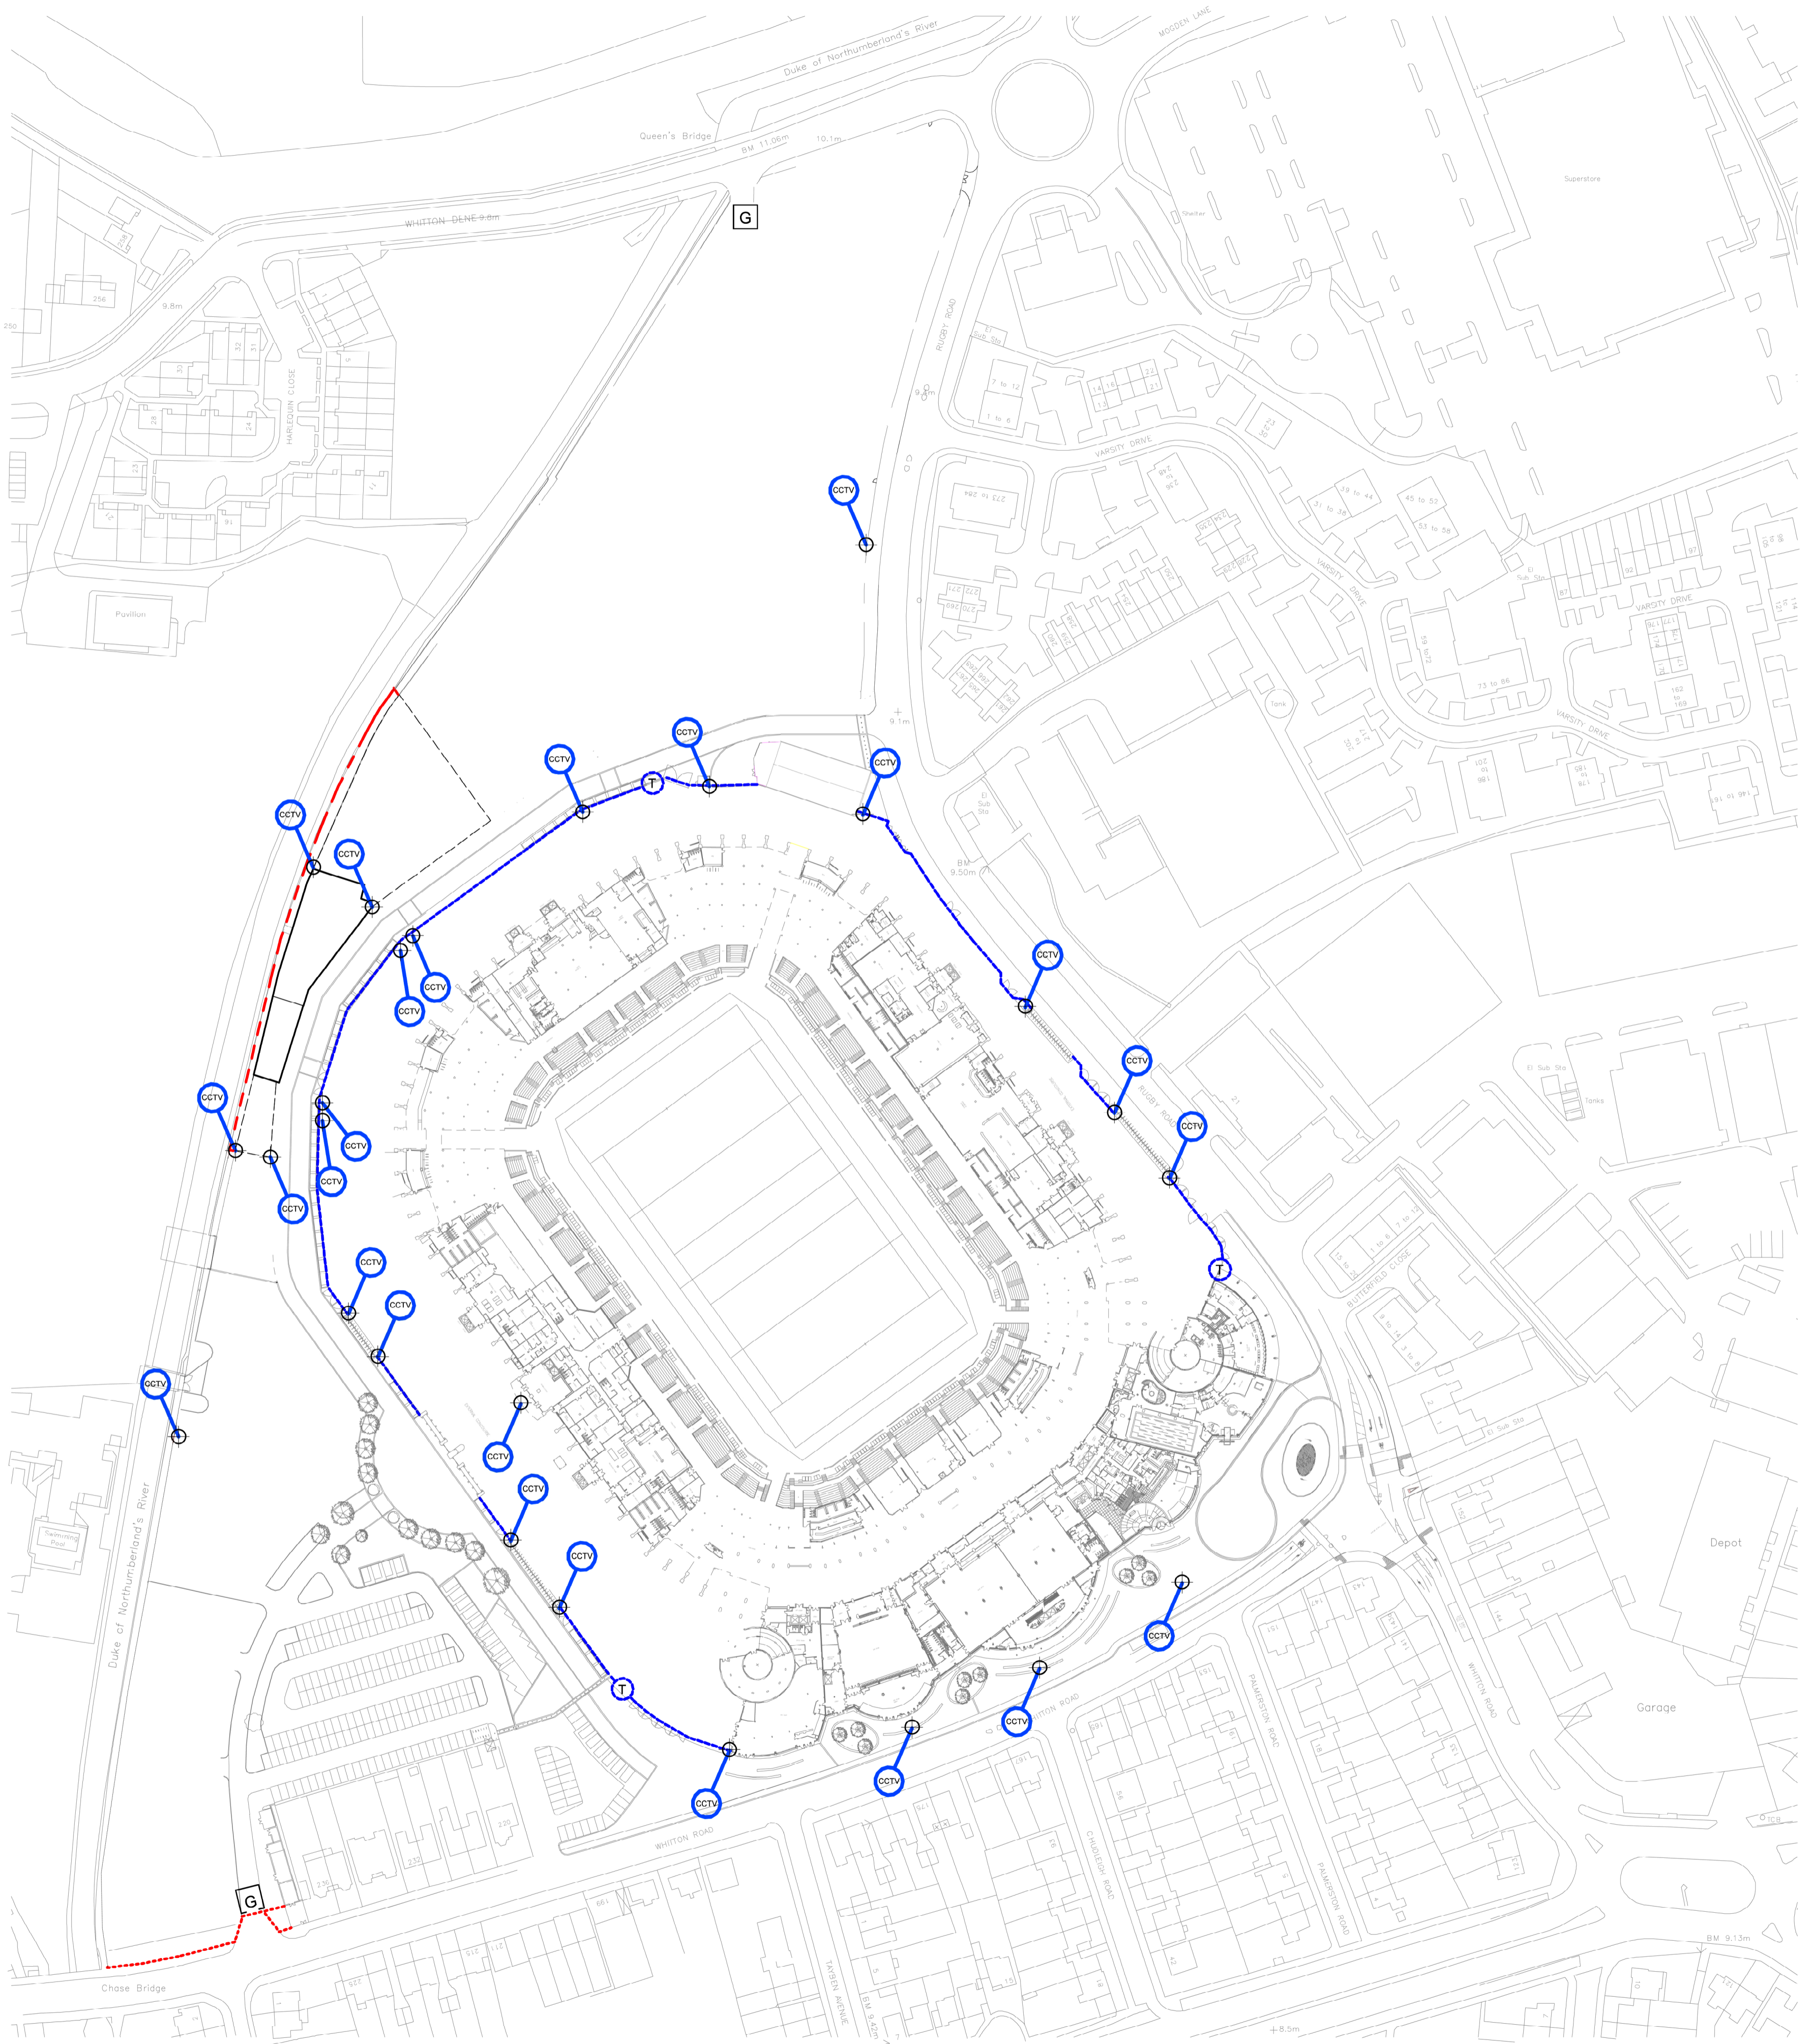

- KEY:**
- G** NEW GATES INSTALLED TO MATCH THE HEIGHT OF THE FENCE EITHER SIDE. MATERIAL SPECIFICATION THE SAME AS THE FENCE.
 - T** NEW SINGLE FULL-HEIGHT TURNSTILE INCORPORATED IN FENCE LINE.
 - TW** NEW SINGLE FULL HEIGHT TURNSTILE WITH WHEELCHAIR ACCESS INCORPORATED INTO THE FENCE LINE
 - NEW 3m FENCING TO STADIUM SITE PERIMETER TO FOLLOW THE LINE OF THE EXISTING STADIUM BOUNDARY LINE
 - NEW 2m FENCE TO STADIUM SITE OUTER PERIMETER TO REPLACE EXISTING BOUNDARY FENCING.
 - NEW 3m FENCING ALONG TICKETING BOUNDARY. EXISTING GATES TO BE REPLACED WITH NEW TO MATCH EXISTING CLEAR GATE WIDTH AND LOCATION.
 - CCTV** NEW CCTV CAMERAS, 0.5m ABOVE FENCE HEIGHT, HOUSED ON POLES OR IN SOME LOCATIONS FIXED TO THE EDGE OF THE BUILDING FABRIC



PLANNING

Client: RFU
 Project: TWICKENHAM STADIUM UPGRADE AS PROPOSED

Drawing title: PROPOSED STADIUM SECURITY LOCATION PLAN

KSS Scale at A1
 1 : 1250

London 1 James Street
 London W1U 1DR
 T+44(0)20 7807 2222
 F+44(0)20 7807 2299

Sevensnoaks 7 Blighs Walk
 Sevensnoaks TN13 1DB
 T+44(0)20 7907 2222
 F+44(0)1732 467 841

11585 - ARCH Master
 Drawn by: Date drawn: AM 09/04/15
 Checked by: Date checked: PY 10/04/15

Project number	Drawing number	Revision
11585	A04.1-003	P1