

No.	Date	Amendment	Initials
-----	------	-----------	----------

Client : Mr & Mrs Collie

Project : 6 Cleveland Gardens
London
SW13 0AG

Drawing : Proposed Section A-A

Scale : 1:50 @ A3
Date : 9 Jul 15


Status : PLANNING
Dwg No : 2248-202



Cranbrook Basements
26-28 Hammersmith Grove,
Hammersmith,
London, W7 7BA
T +44 (0)208 551 5555
F +44 (0)208 551 1580
admin@cranbrook.co.uk
www.cranbrook.co.uk



© THIS DRAWING IS THE COPYRIGHT OF CRANBROOK BASEMENTS. It shall not be in any way used or reproduced without their prior written consent. All dimensions are to be checked on site or in the workshop prior to commencing any work. Work only to figured dimensions. Any discrepancies are to be reported to the Architect.

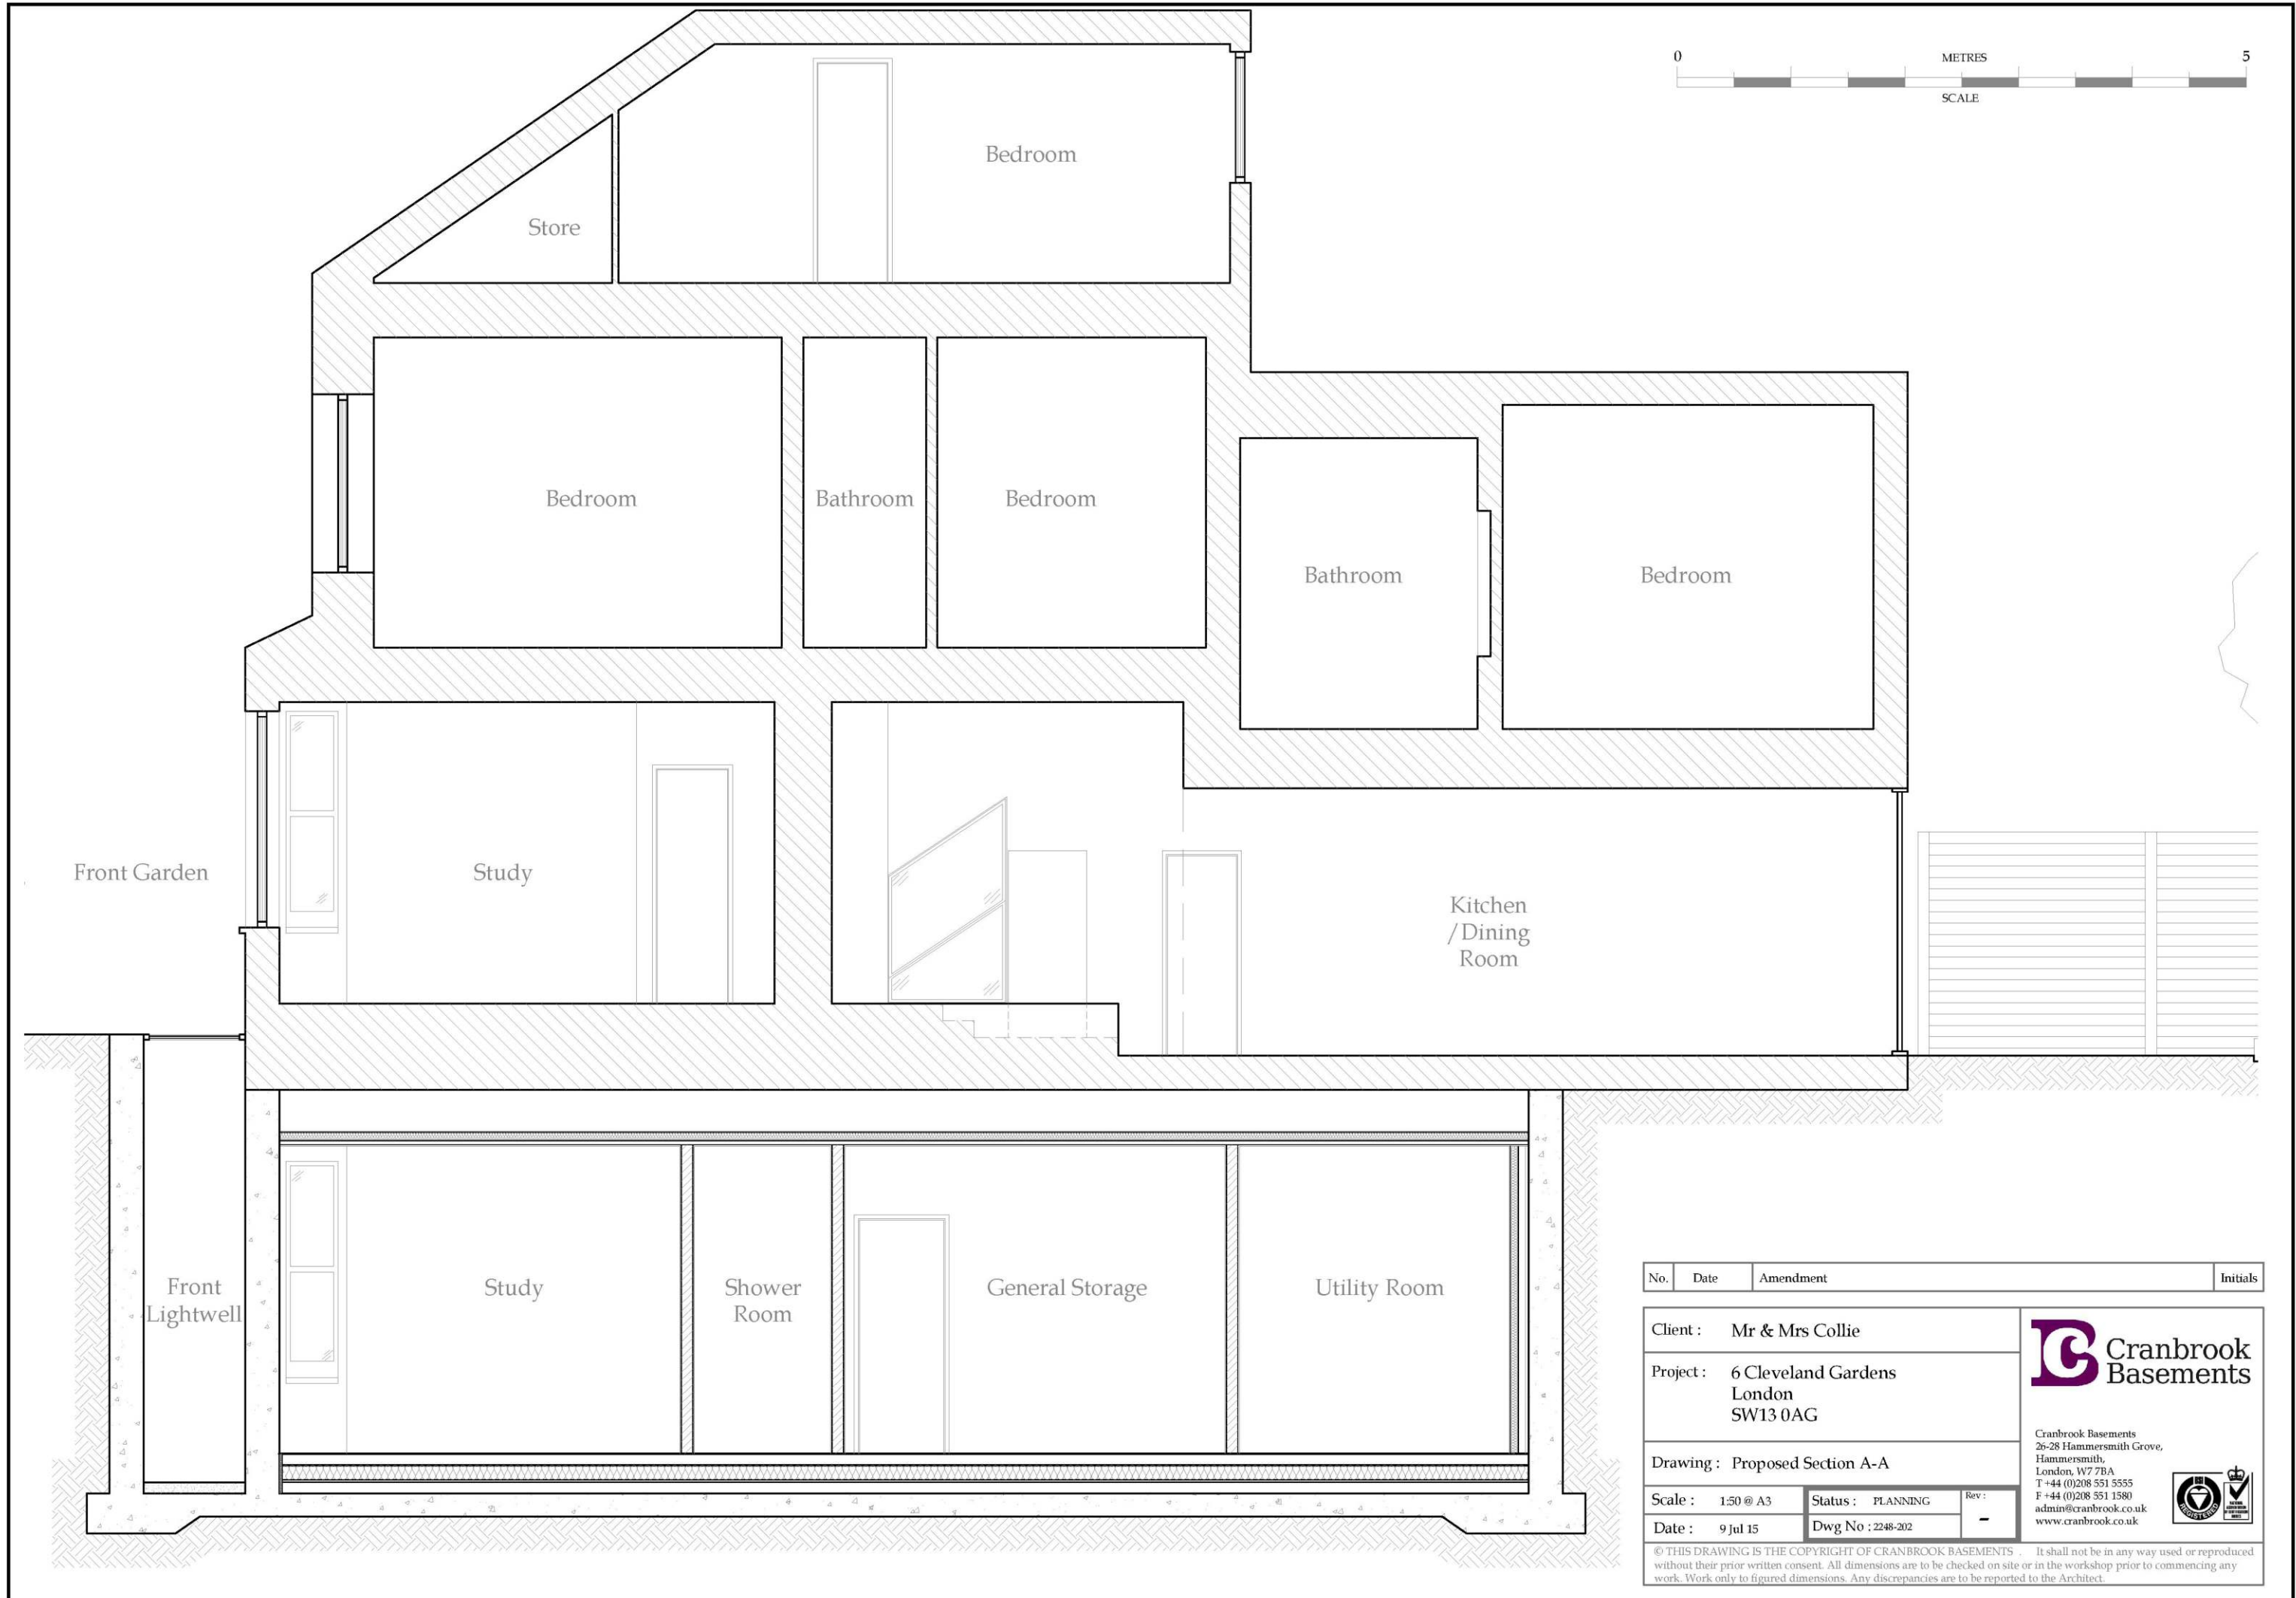

No.	Date	Amendment	Initials
-----	------	-----------	----------

Client : Mr & Mrs Collie
 Project : 6 Cleveland Gardens
 London
 SW13 0AG



Cranbrook Basements
 26-28 Hammersmith Grove,
 Hammersmith,
 London, W7 7BA
 T +44 (0)208 551 5555
 F +44 (0)208 551 1580
 admin@cranbrook.co.uk
 www.cranbrook.co.uk



Drawing : Proposed Section A-A
 Scale : 1:50 @ A3
 Date : 9 Jul 15
 Status : PLANNING
 Dwg No : 2248-202
 Rev : -

© THIS DRAWING IS THE COPYRIGHT OF CRANBROOK BASEMENTS. It shall not be in any way used or reproduced without their prior written consent. All dimensions are to be checked on site or in the workshop prior to commencing any work. Work only to figured dimensions. Any discrepancies are to be reported to the Architect.