

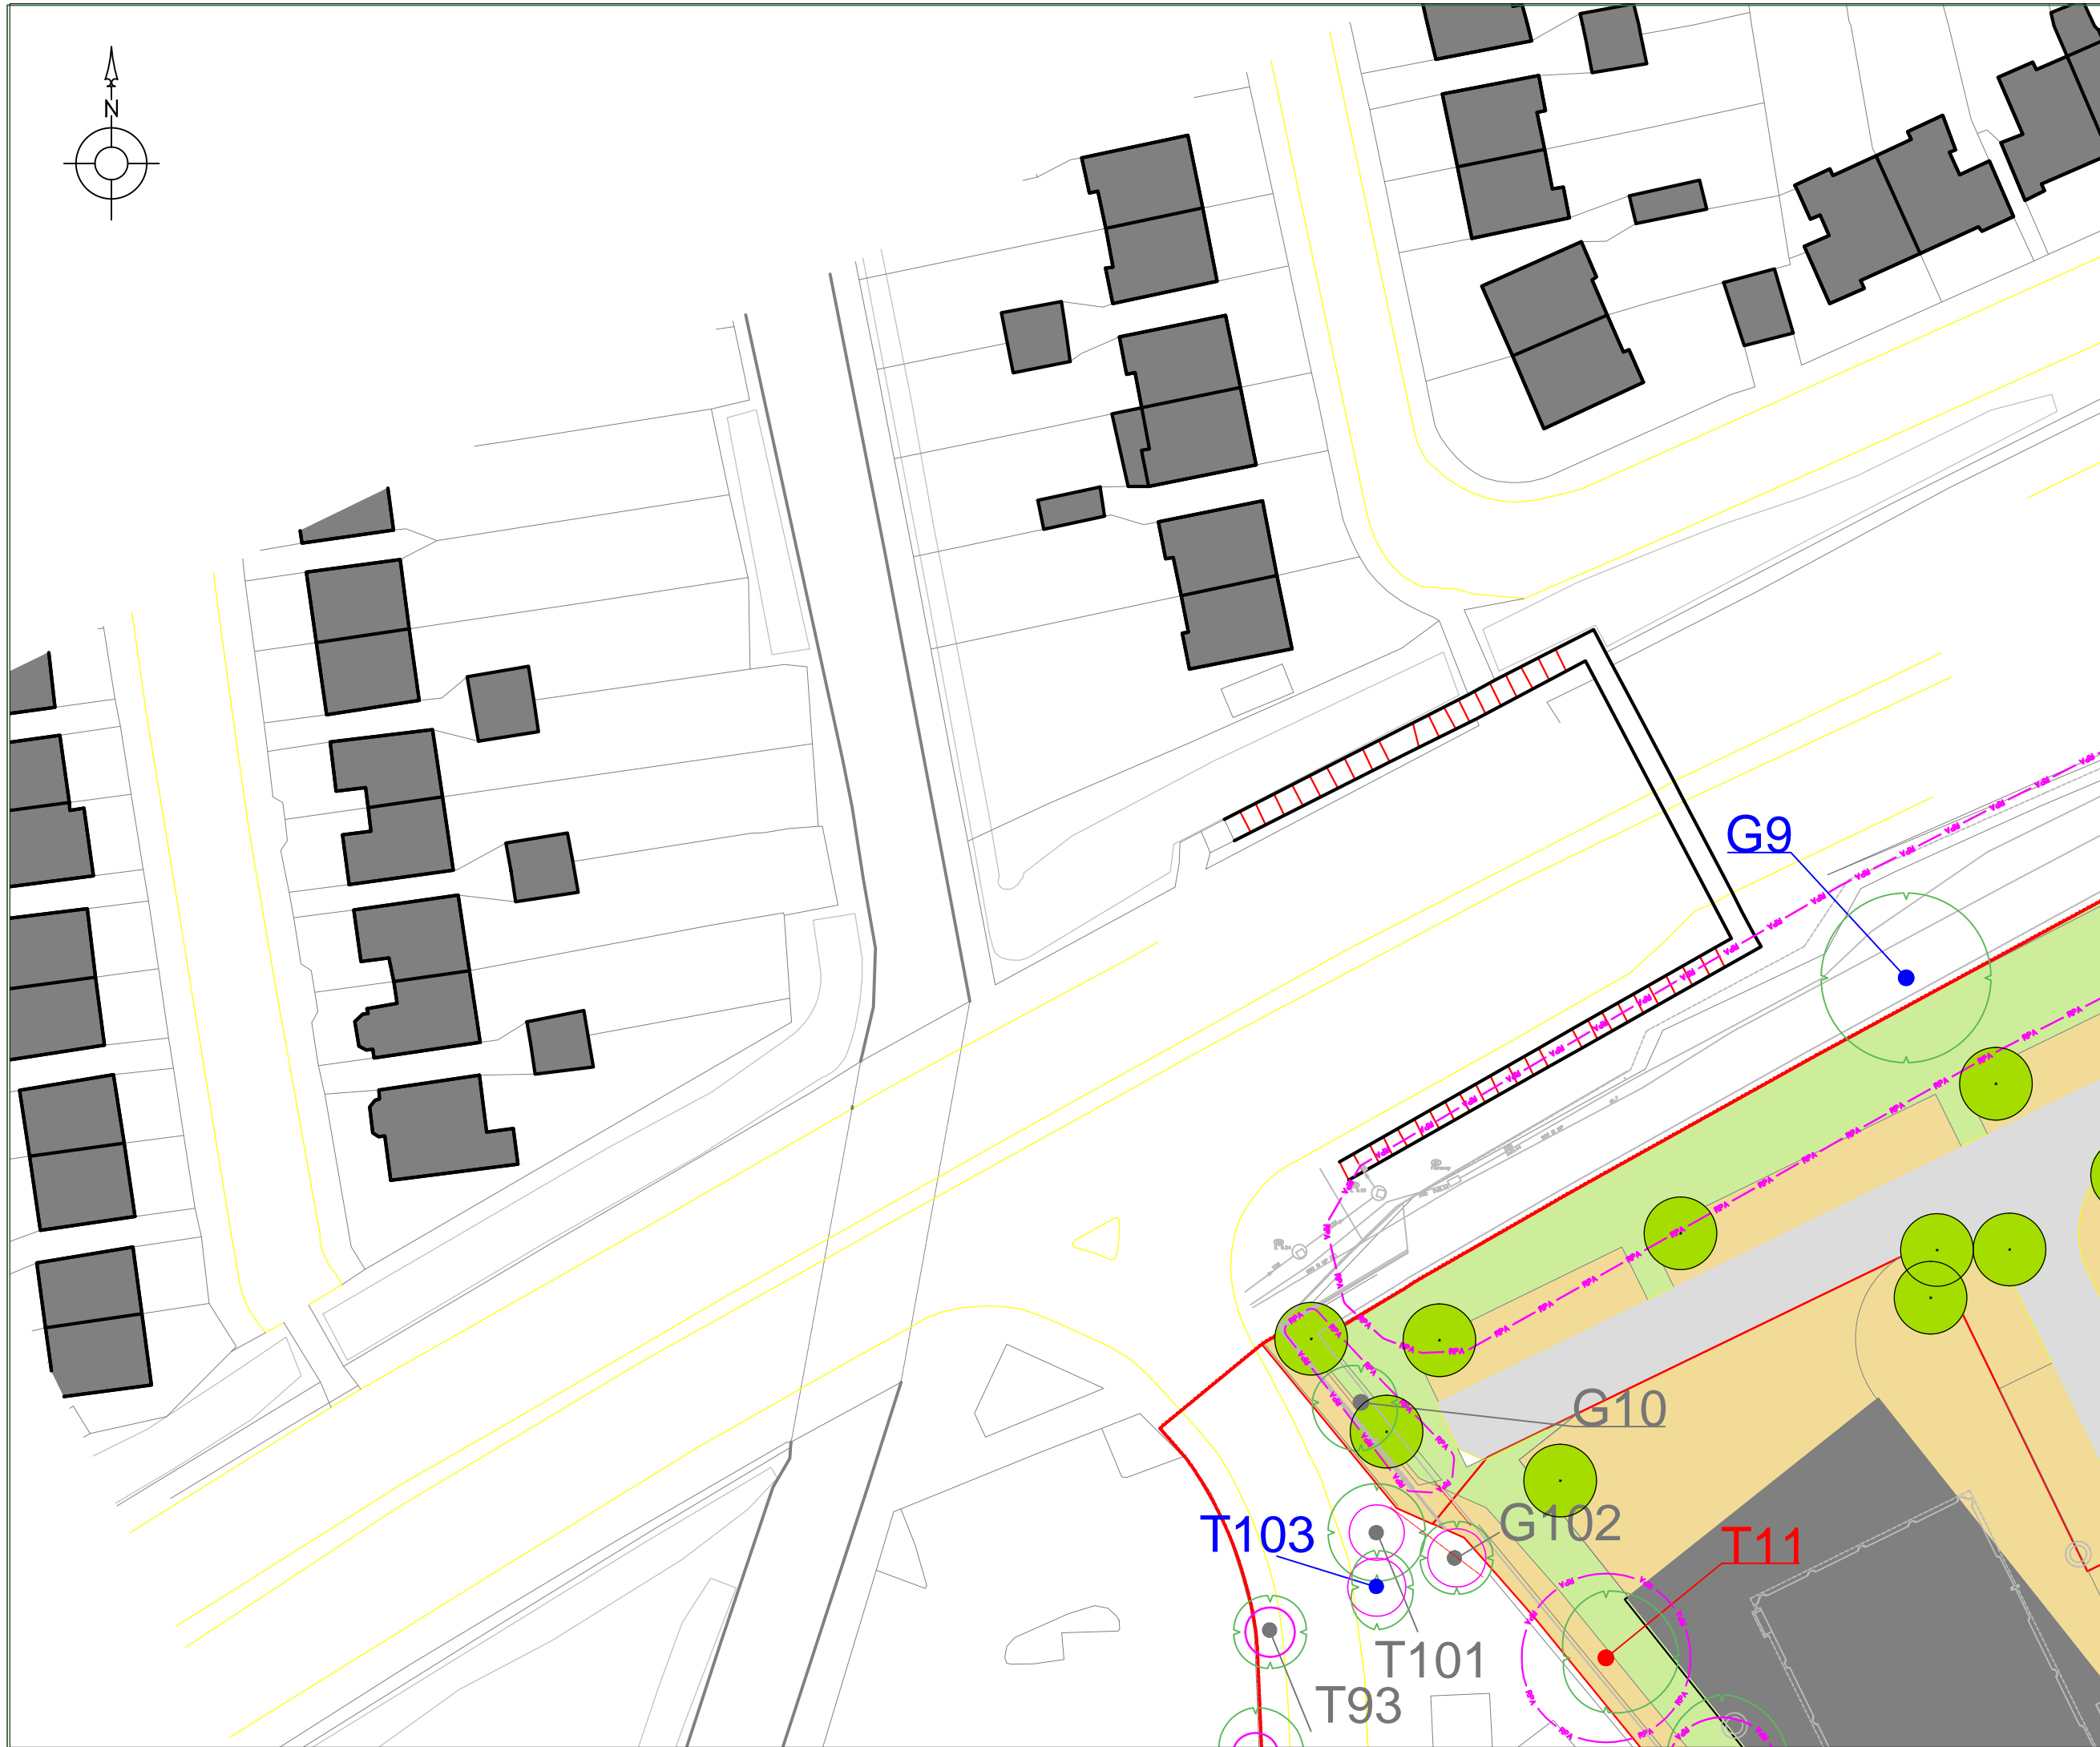
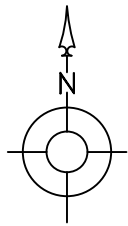


TITLE: Tree Constraints Plan - Plan 10	
PROJECT/SITE: Richmond College	
CLIENT: Cascade Consulting Ltd	
MAP REF: 3376/02/D14-1291	
REVISION: 2	
DATE: 26/11/14	SCALE: 1:500@A3
APPROVED BY: NB	PRODUCED BY: RD

7 - 8 Melbourne House Corbygate Business Park Weldon, Corby Northamptonshire NN17 5JG 01536 408840	Fairfax House 27 Cromwell Business Park Chipping Norton Oxfordshire OX7 5SR 01608 648657
--	--

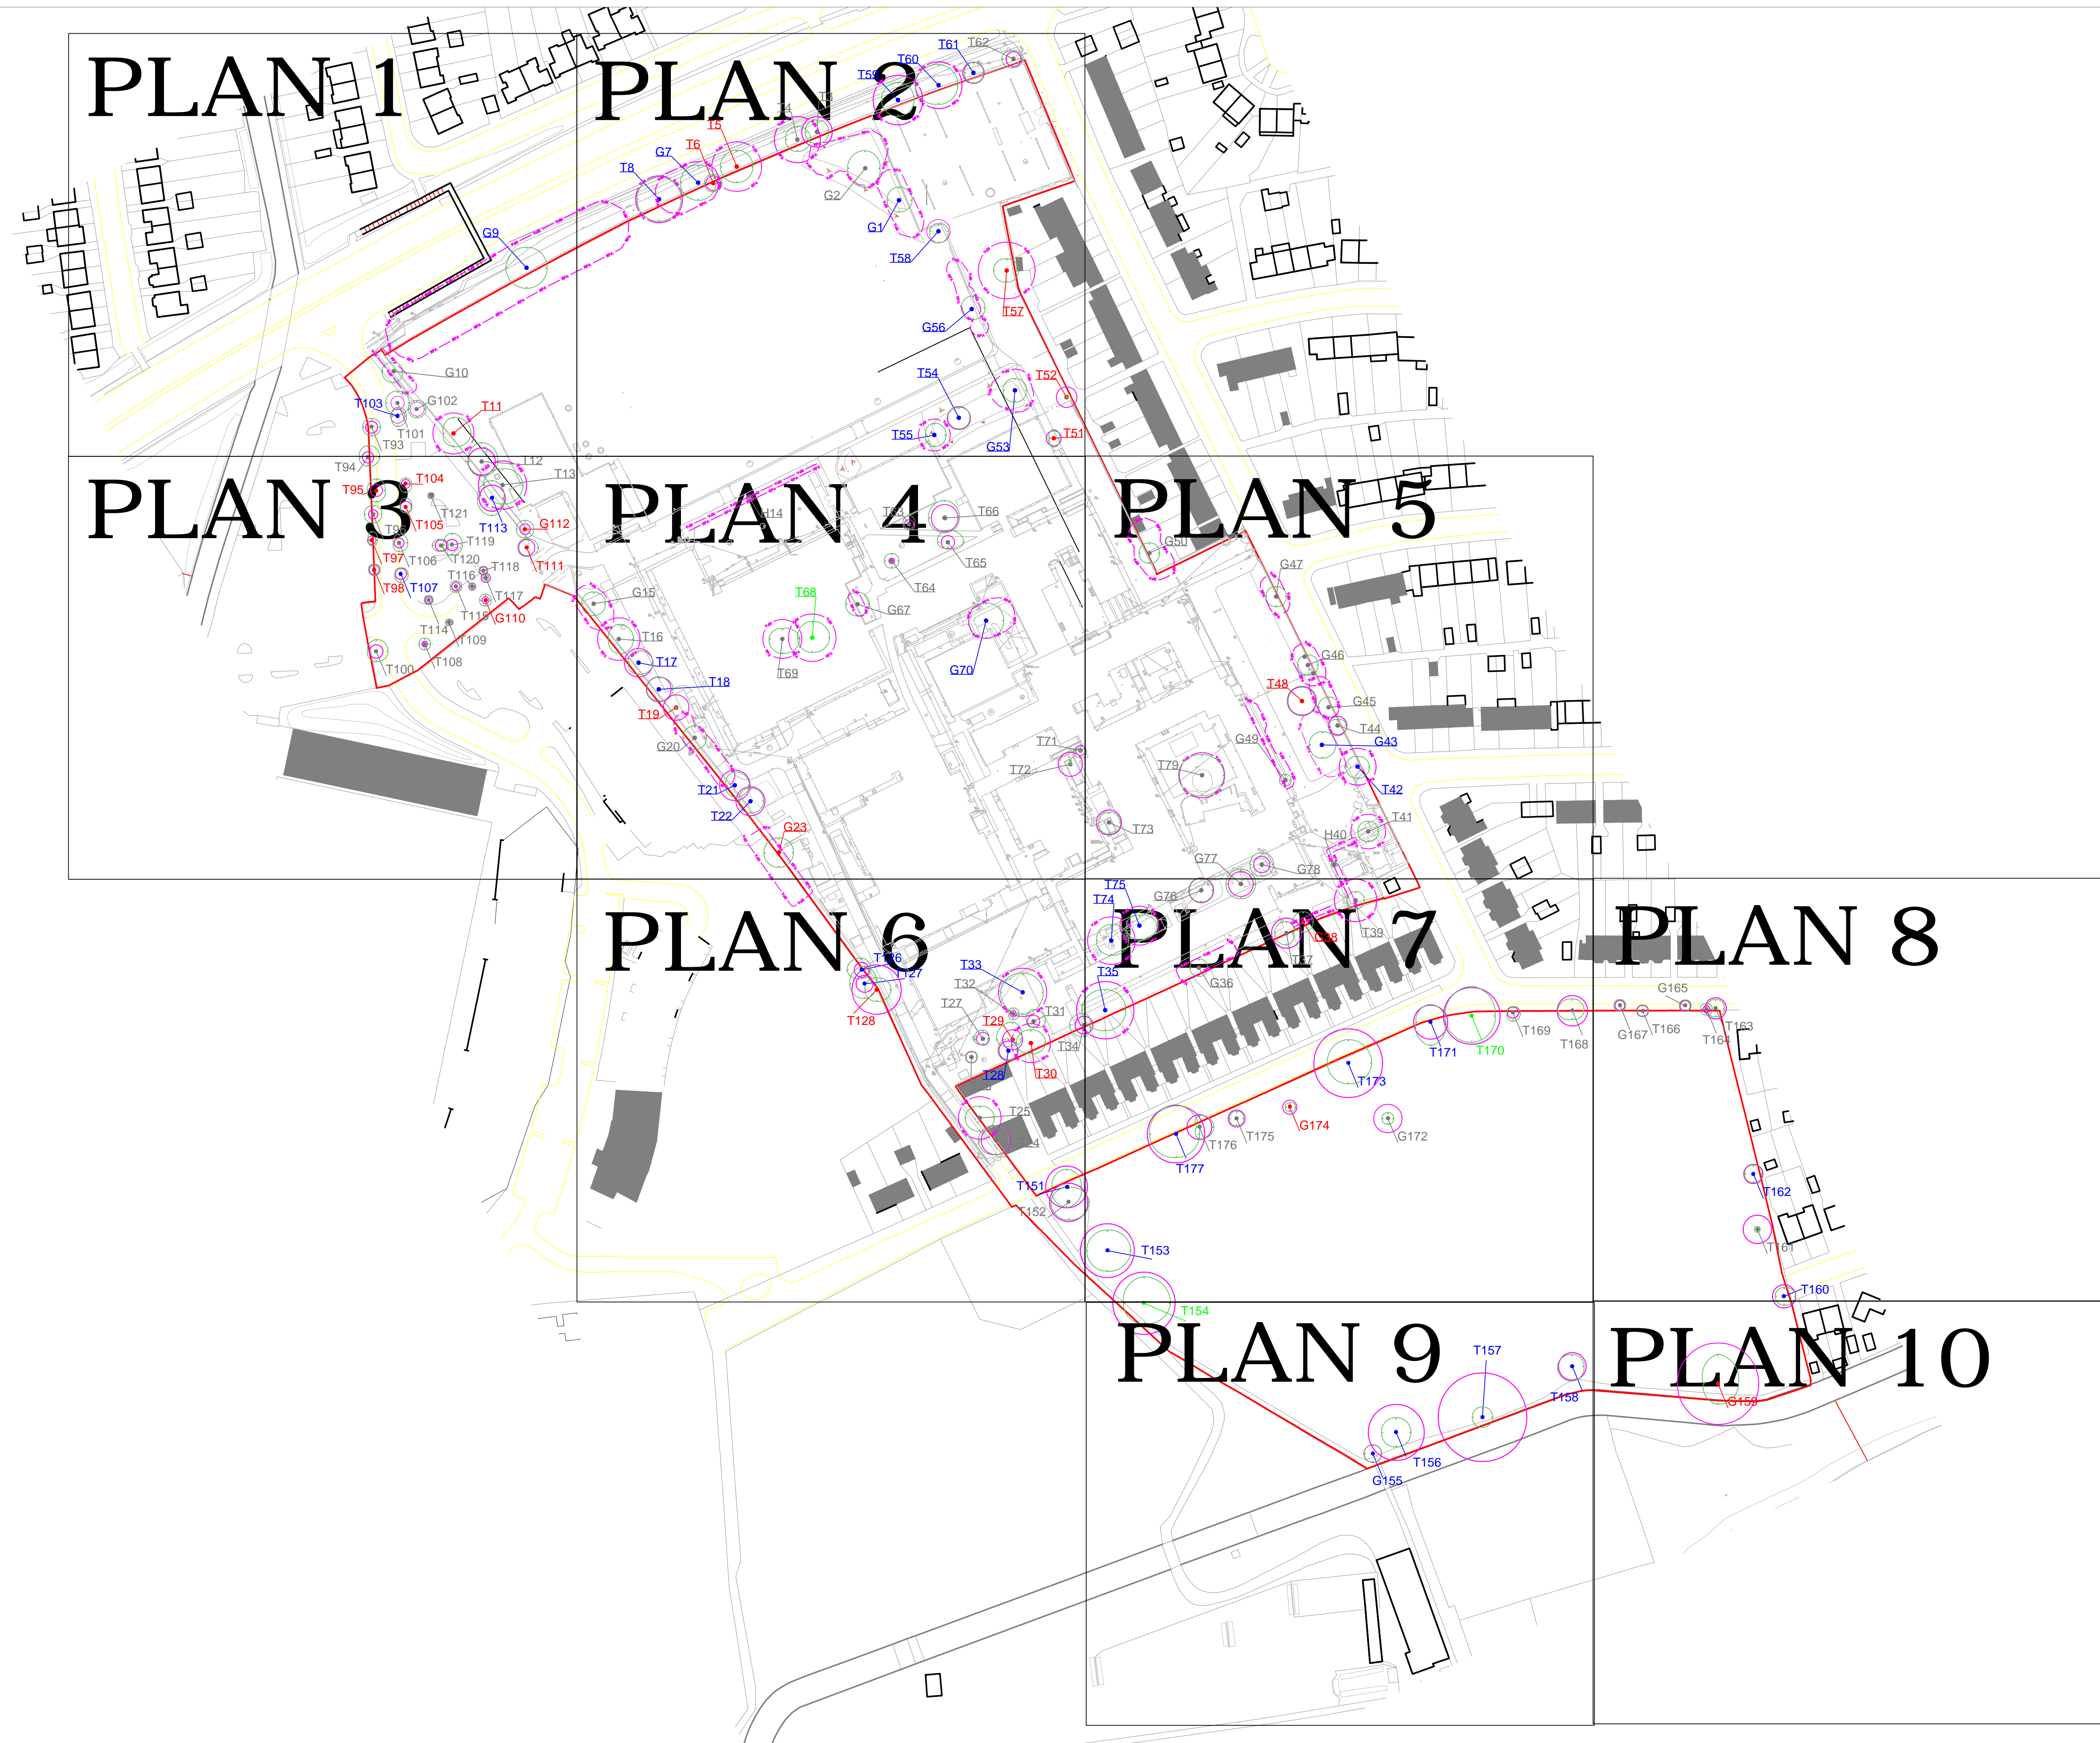


 www.lockhart-garratt.co.uk	
TITLE: Tree Constraints Plan - Overview	
PROJECT/SITE: Richmond College	
CLIENT: Cascade Consulting Ltd	
DRAW REF: 3376/02/D14-1291	
REVISION: 2	
DATE: 26/11/14	SCALE: 1:1000@A1
APPROVED BY: RD	PRODUCED BY: SW
<small>Agreement with the owner that the Contractor shall be responsible for obtaining all necessary consents and permissions for the works. The Contractor shall be responsible for obtaining all necessary consents and permissions for the works. The Contractor shall be responsible for obtaining all necessary consents and permissions for the works.</small>	
<small>© Lockhart Garratt Ltd. All Rights Reserved. No part of this publication may be reproduced without prior written permission from Lockhart Garratt Ltd.</small>	



LEGEND

- Category A trees
- Category B trees
- Category C trees
- Category U trees
- Root Protection Area
- Indicative Site Boundary
- Proposed Layout

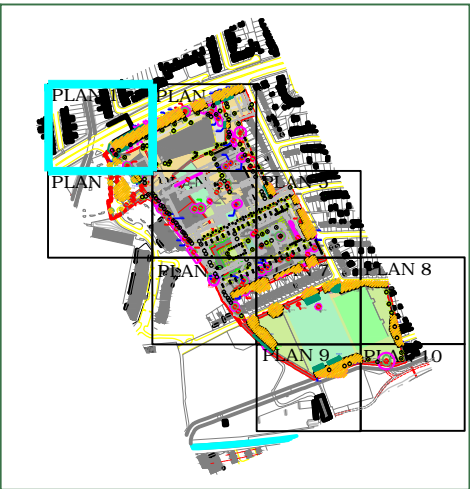


TITLE: Arboricultural Impacts Plan - Plan 1	
PROJECT/SITE: Richmond College	
CLIENT: Cascade Consulting Ltd	
MAP REF: 3376/02/D14-1756	
REVISION: 3	
DATE: 28/04/15	SCALE: 1:500@A3
APPROVED BY: RD	PRODUCED BY: SW

Reproduction with the permission of The Controller of Her Majesty's Stationery Office Crown Copyright (c)
Licence number: AL 52281A000 Lockhart Garratt Ltd 8 Melbourne House, Corbygate Business Park, Weldon,
Corby, Northants NN17 5JG. Not to be reproduced without the permission of Lockhart Garratt Ltd


7 - 8 Melbourne House
Corbygate Business Park
Weldon, Corby
Northamptonshire NN17 5JG
01535 409840

Fairfax House
27 Cromwell Business Park
Chipping Norton
Oxfordshire OX7 5SR
01808 848657

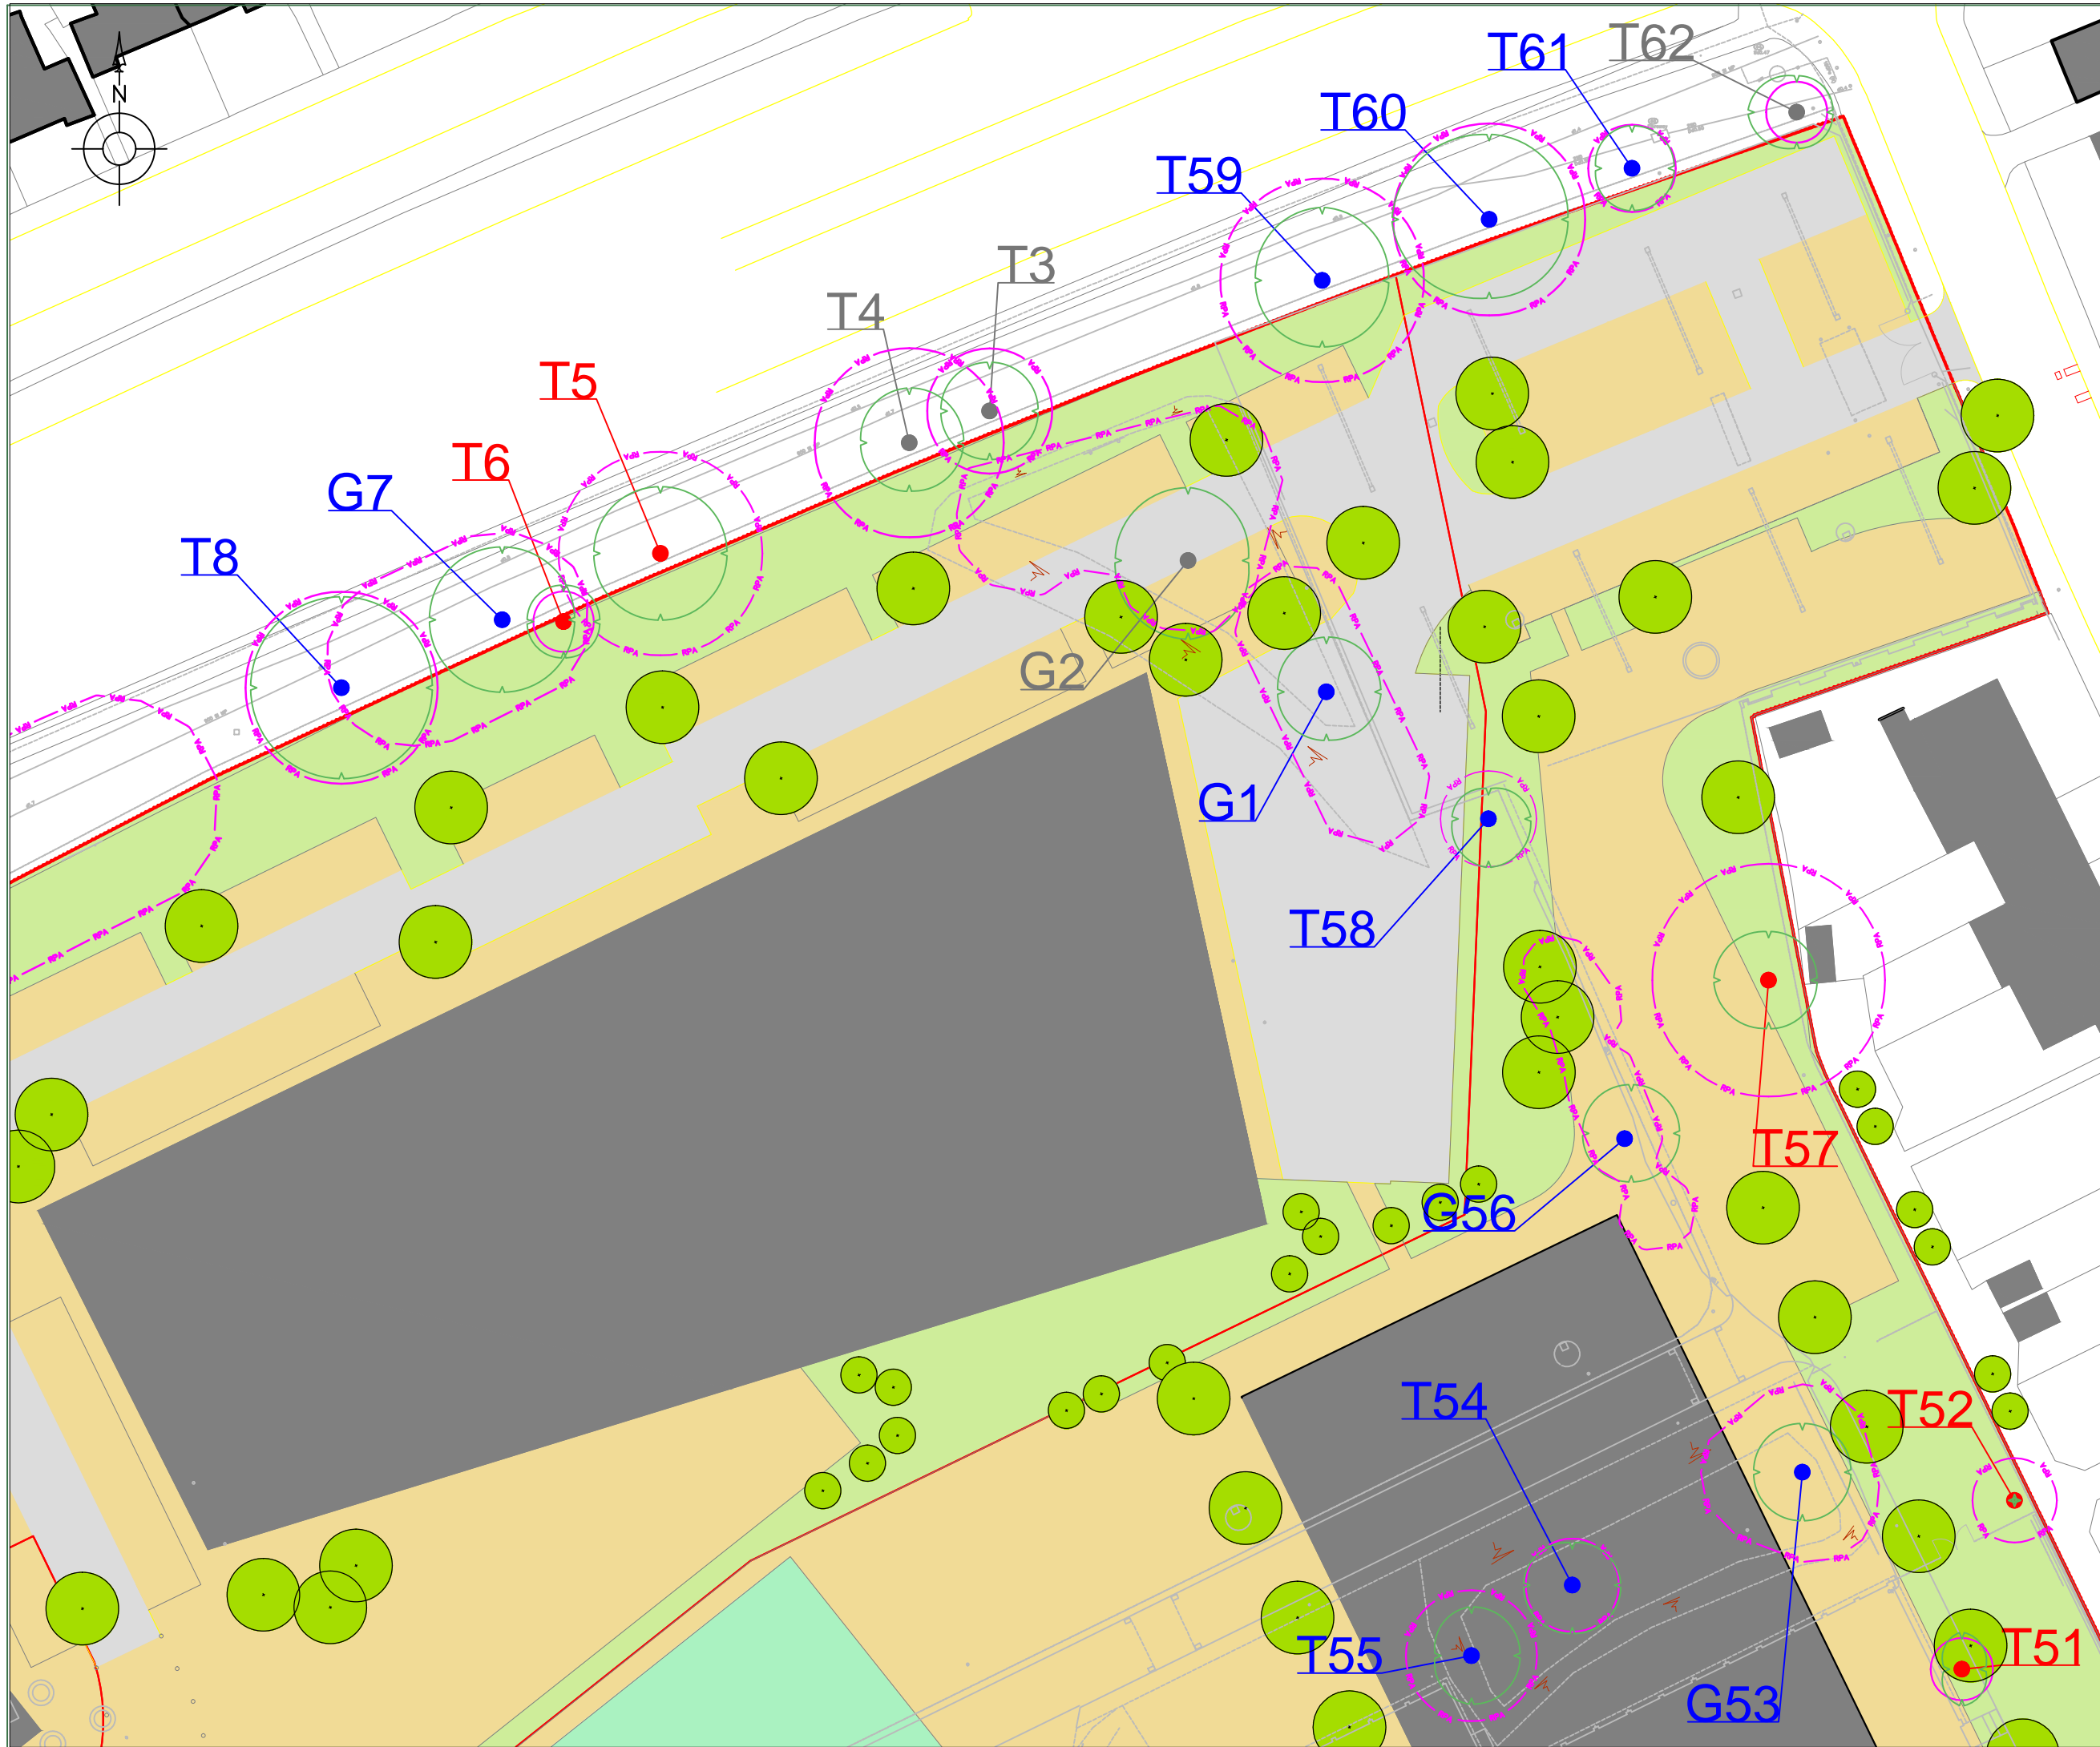

LEGEND

- Category A trees
- Category B trees
- Category C trees
- Category U trees
- Root Protection Area
- Indicative Site Boundary
- Proposed Layout

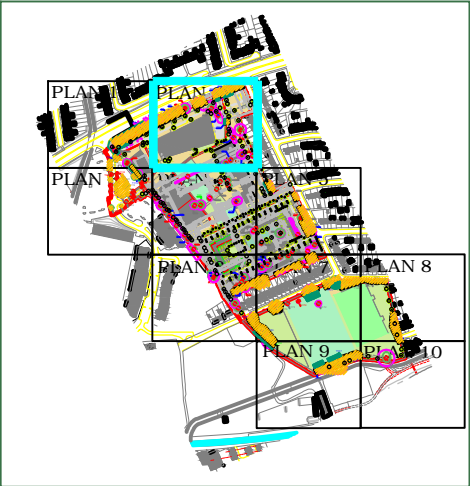


**LOCKHART
GARRATT**
www.lockhart-garratt.co.uk

TITLE: Arboricultural Impacts Plan - Plan 2	
PROJECT/SITE: Richmond College	
CLIENT: Cascade Consulting Ltd	
MAP REF: 3376/02/D14-1756	
REVISION: 3	
DATE: 28/04/15	SCALE: 1:500@A3
APPROVED BY: RD	PRODUCED BY: SW

Reproduction with the permission of The Controller of Her Majesty's Stationery Office Crown Copyright (c)
Licence number: AL 52281A000 Lockhart Garratt Ltd 8 Melbourn House, Corbygate Business Park, Weldon,
Corby, Northants NN17 5JG. Not to be reproduced without the permission of Lockhart Garratt Ltd

7 - 8 Melbourn House
Corbygate Business Park
Weldon, Corby
Northamptonshire NN17 5JG
01536 409840

Fairfax House
27 Cromwell Business Park
Chipping Norton
Oxfordshire OX7 5SR
01808 848657

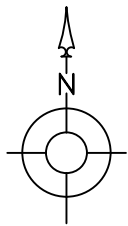

T94

T95

T104

T105

T121

T96

T113

G112

T119

T97

T106

T120

T118

T111

T98

T107

T116

T117

T115

G110

T114

T109

T100

T108

LEGEND

- Category A trees
- Category B trees
- Category C trees
- Category U trees
- Root Protection Area
- Indicative Site Boundary
- Proposed Layout



**LOCKHART
GARRATT**
www.lockhart-garratt.co.uk

TITLE: Arboricultural Impacts Plan - Plan 3	
PROJECT/SITE: Richmond College	
CLIENT: Cascade Consulting Ltd	
MAP REF: 3376/02/D14-1756	
REVISION: 3	
DATE: 28/04/15	SCALE: 1:500@A3
APPROVED BY: RD	PRODUCED BY: SW

Reproduction with the permission of The Controller of Her Majesty's Stationery Office Crown Copyright (c)
Licence number: AL 52281A1000 Lockhart Garratt Ltd 8 Melbourne House, Corbygate Business Park, Weldon,
Corby, Northants NN17 5JG. Not to be reproduced without the permission of Lockhart Garratt Ltd

7 - 8 Melbourne House
Corbygate Business Park
Weldon, Corby
Northamptonshire NN17 5JG
01536 409840

Fairfax House
27 Cromwell Business Park
Chipping Norton
Oxfordshire OX7 5SR
01808 848657