




**LEGEND**

- Category A trees
- Category B trees
- Category C trees
- Category U trees
- Root Protection Area
- ▬ Indicative Site Boundary
- Proposed Layout

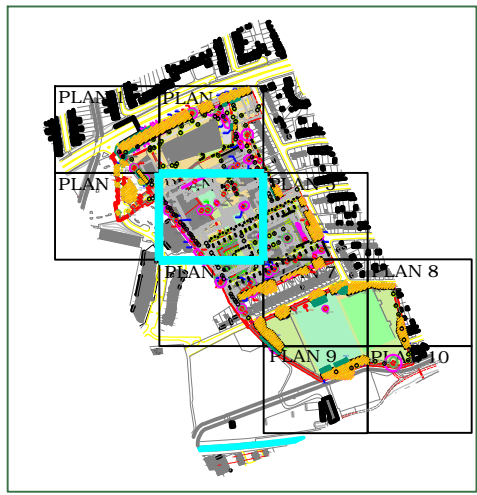


**LOCKHART GARRATT**  
[www.lockhart-garratt.co.uk](http://www.lockhart-garratt.co.uk)

TITLE: Arboricultural Impacts Plan - Plan 4	
PROJECT/SITE: Richmond College	
CLIENT: Cascade Consulting Ltd	
MAP REF: 3376/02/D14-1756	
REVISION: 3	
DATE: 28/04/15	SCALE: 1:500@A3
APPROVED BY: RD	PRODUCED BY: SW

Reproduction with the permission of The Controller of Her Majesty's Stationery Office Crown Copyright (c) Licence number: AL 52281A000 Lockhart Garratt Ltd 8 Melbourn House, Corbygate Business Park, Weldon, Corby, Northants NN17 5JG. Not to be reproduced without the permission of Lockhart Garratt Ltd


7 - 8 Melbourn House  
Corbygate Business Park  
Weldon, Corby  
Northamptonshire NN17 5JG  
01535 408840

Fairfax House  
27 Cromwell Business Park  
Chipping Norton  
Oxfordshire OX7 5SR  
01808 648657

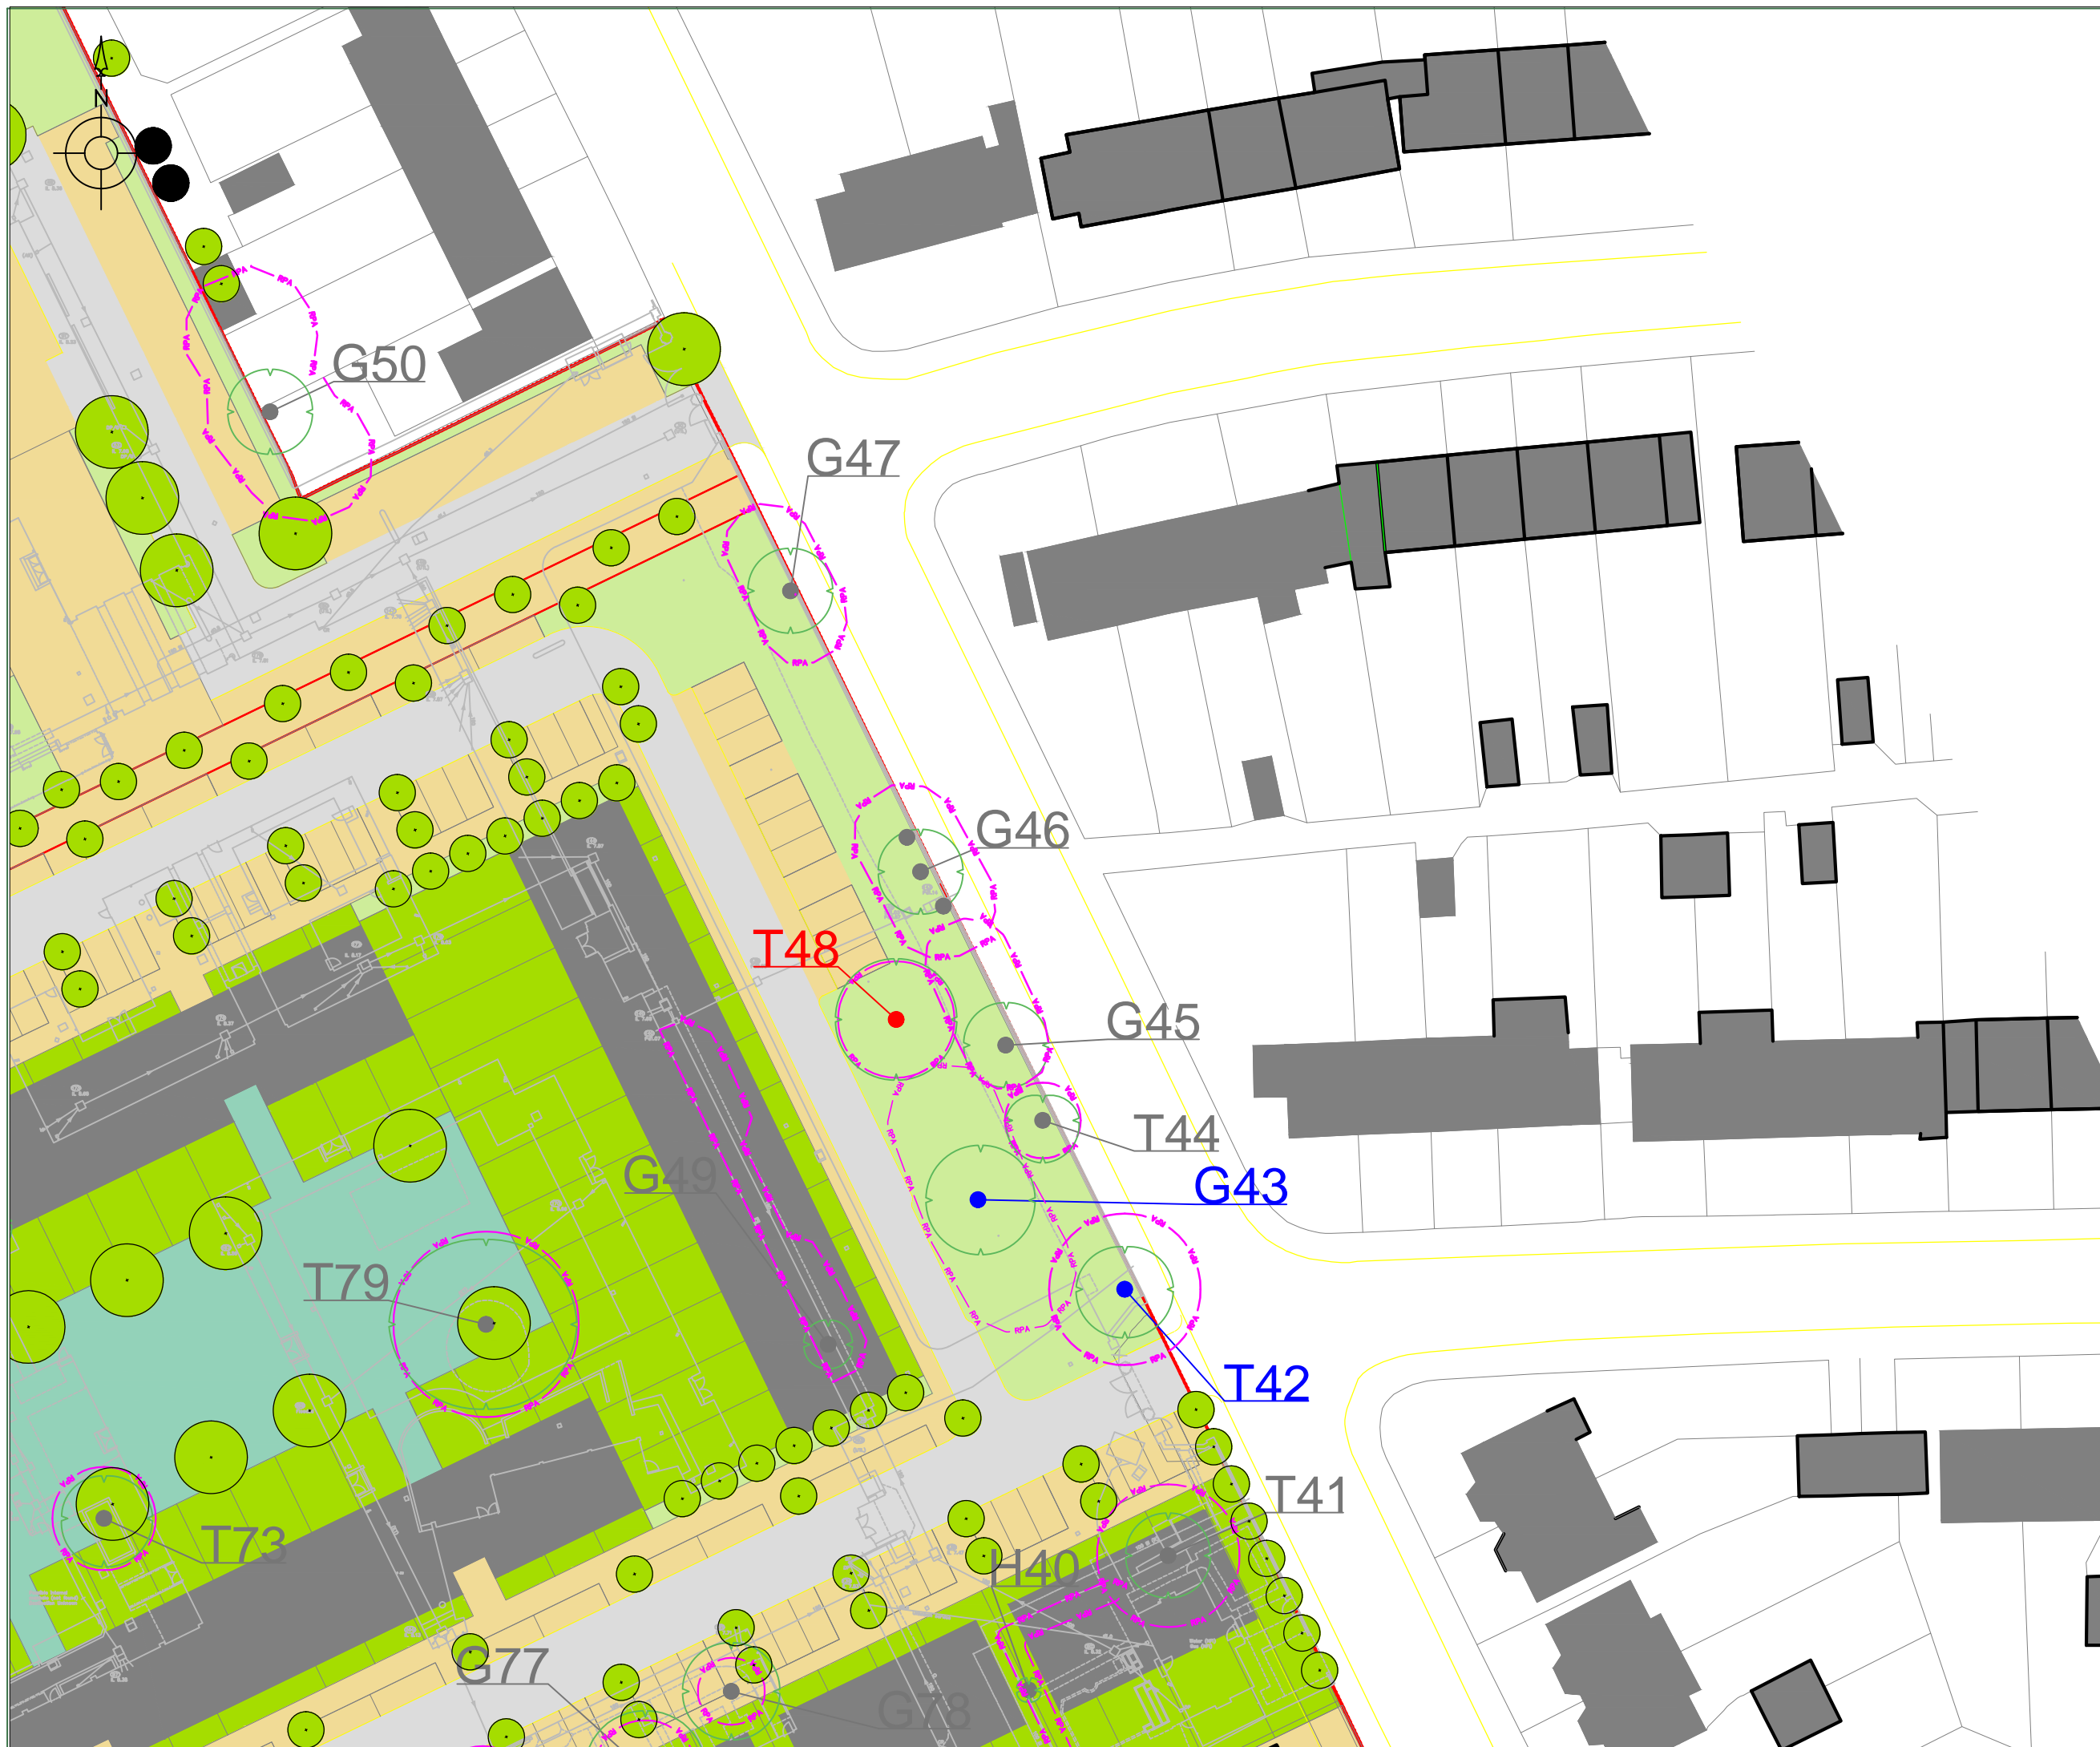

**LEGEND**

- Category A trees
- Category B trees
- Category C trees
- Category U trees
- Root Protection Area
- Indicative Site Boundary
- Proposed Layout

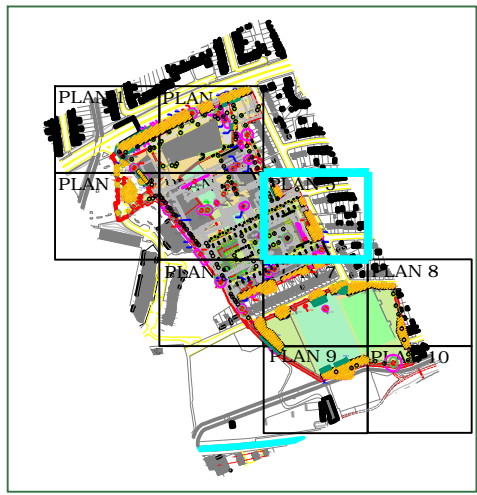


**LOCKHART GARRATT**  
[www.lockhart-garratt.co.uk](http://www.lockhart-garratt.co.uk)





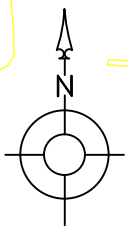


TITLE: Arboricultural Impacts Plan - Plan 5	
PROJECT/SITE: Richmond College	
CLIENT: Cascade Consulting Ltd	
MAP REF: 3376/02/D14-1756	
REVISION: 3	
DATE: 28/04/15	SCALE: 1:500@A3
APPROVED BY: RD	PRODUCED BY: SW


Reproduction with the permission of The Controller of Her Majesty's Stationery Office Crown Copyright (c) Licence number: AL 52281A000 Lockhart Garratt Ltd 8 Melbourne House, Corbygate Business Park, Weldon, Corby, Northants NN17 5JG. Not to be reproduced without the permission of Lockhart Garratt Ltd

<p><small>7 - 8 Melbourne House Corbygate Business Park Weldon, Corby Northamptonshire NN17 5JG 01535 408840</small></p>	<p><small>Fairfax House 27 Cromwell Business Park Chipping Norton Oxfordshire OX7 5SR 01808 648657</small></p>
--	--



**LEGEND**

-  Category A trees
-  Category B trees
-  Category C trees
-  Category U trees
-  Root Protection Area
-  Indicative Site Boundary
-  Proposed Layout

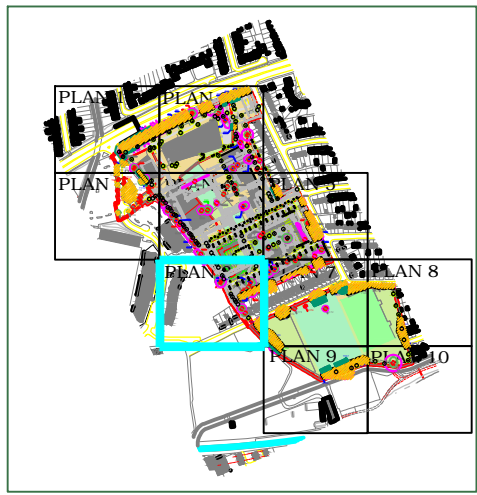

**LOCKHART GARRATT**  
www.lockhart-garratt.co.uk

TITLE: Arboricultural Impacts Plan - Plan 6	
PROJECT/SITE: Richmond College	
CLIENT: Cascade Consulting Ltd	
MAP REF: 3376/02/D14-1756	
REVISION: 3	
DATE: 28/04/15	SCALE: 1:500@A3
APPROVED BY: RD	PRODUCED BY: SW

Reproduction with the permission of The Controller of Her Majesty's Stationery Office Crown Copyright (c) Licence number: AL 52281A000 Lockhart Garratt Ltd & Melbourn House, Corbygate Business Park, Weldon, Corby, Northants NN17 5JG. Not to be reproduced without the permission of Lockhart Garratt Ltd

<small>7 - 8 Melbourn House Corbygate Business Park Weldon, Corby Northamptonshire NN17 5JG 01535 408840</small>	<small>Fairfax House 27 Cromwell Business Park Chipping Norton Oxfordshire OX7 5SR 01808 648657</small>
--	---

